


O:\Planroom\Database\building_Floor_Plans\Plan_Book\Building 001-0_Administration.dwg AutoCAD PDF (High Quality Print).pc3 ANSI full bleed A (8.50 x 11.00 Inches) CP Floor Plans.ctb

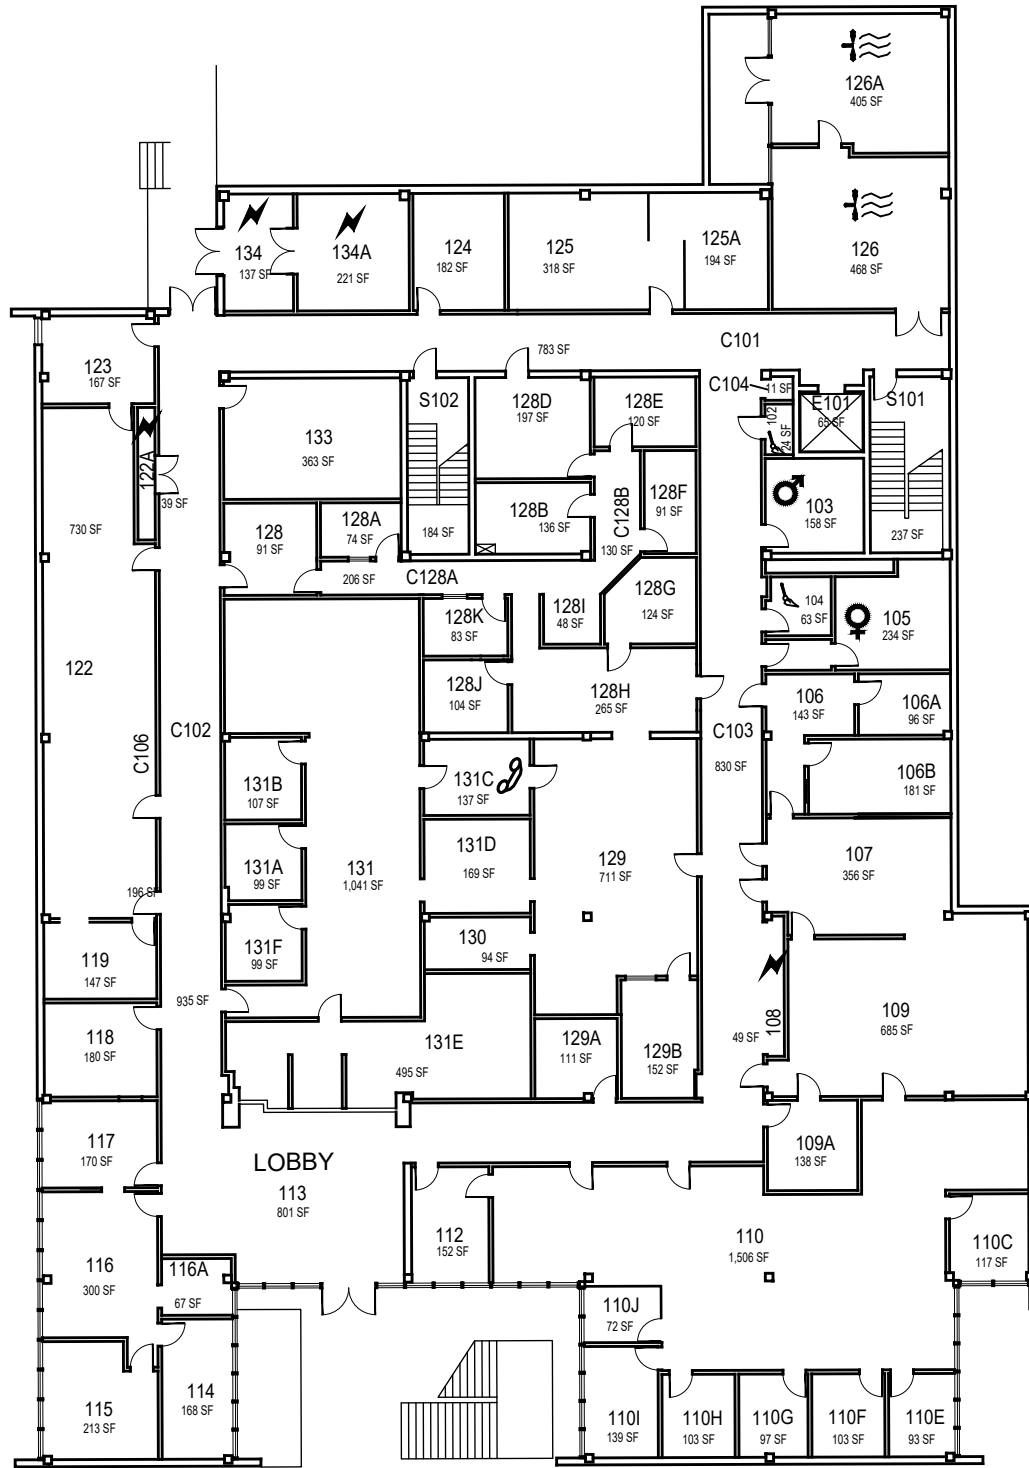

CAL POLY

Administration

Floor 1
Space Data http://afd.calpoly.edu/facilities/spacefacility/space_data.asp


FACILITIES MANAGEMENT AND DEVELOPMENT

October 2020



1" = 25'-0"

O:\Planroom\Database\building_Floor_Plans\Plan_Book\Building 001-0_Administration.dwg AutoCAD PDF (High Quality Print).pc3 ANSI full bleed A (8.50 x 11.00 Inches) CP Floor Plans.ctb

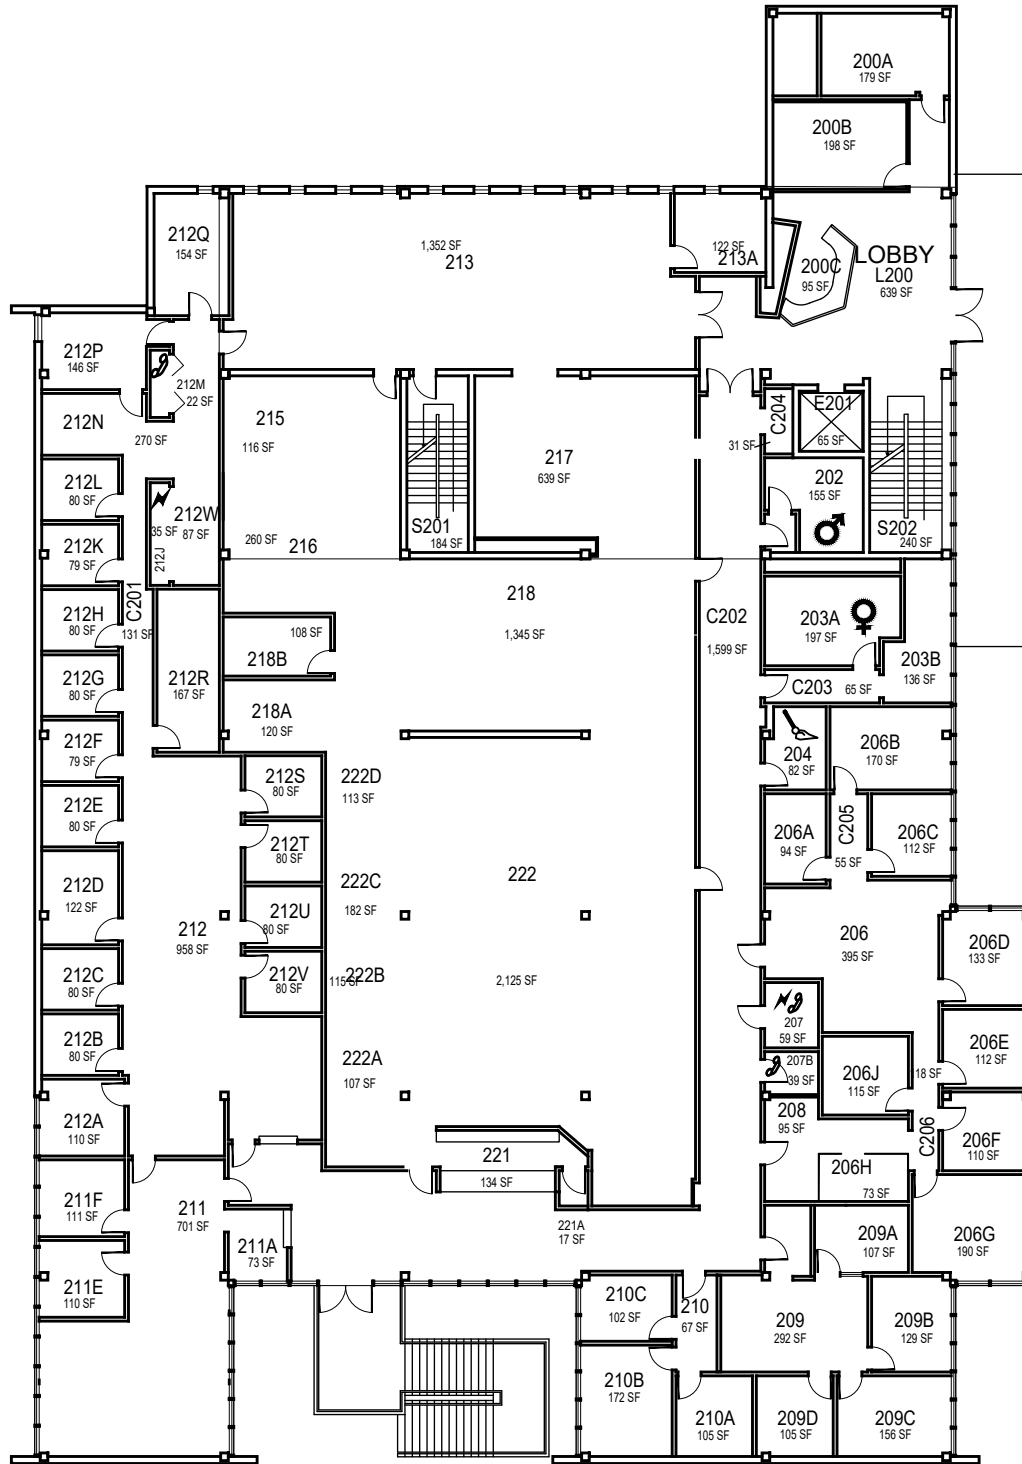


Administration



Floor 2
Space Data http://afd.calpoly.edu/facilities/spacefacility/space_data.asp

FACILITIES MANAGEMENT AND DEVELOPMENT

October 2020

 

1" = 25'-0"

O:\Planroom\Database\building_Floor_Plans\Plan_Book\Building 001-0_Administration.dwg AutoCAD PDF (High Quality Print).pc3 ANSI full bleed A (8.50 x 11.00 Inches) CP Floor Plans.ctb




CAL POLY

Administration

Floor 3
Space Data http://afd.calpoly.edu/facilities/spacefacility/space_data.asp


FACILITIES MANAGEMENT AND DEVELOPMENT

October 2020

 

1" = 25'-0"

O:\Planroom\Database\building_Floor_Plans\Plan_Book\Building 001-0_Administration.dwg AutoCAD PDF (High Quality Print).pc3 ANSI full bleed A (8.50 x 11.00 Inches) CP Floor Plans.ctb

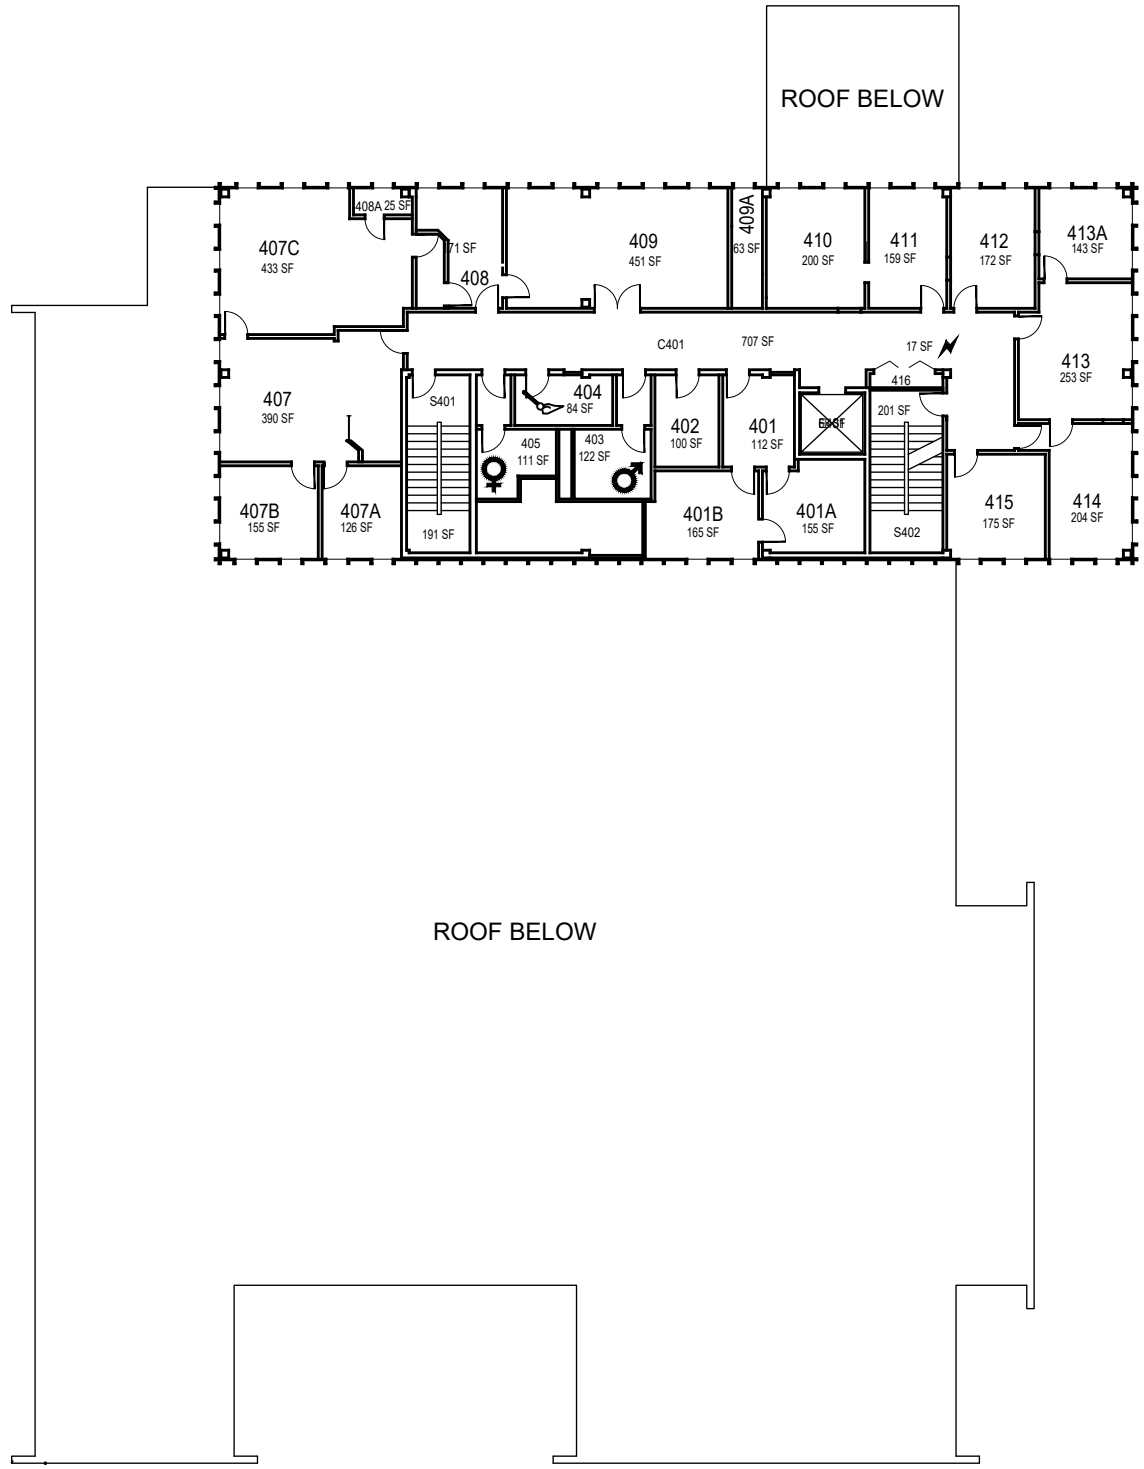

CAL POLY

Administration

Floor 4
Space Data http://afd.calpoly.edu/facilities/spacefacility/space_data.asp


FACILITIES MANAGEMENT AND DEVELOPMENT

October 2020



1" = 25'-0"

O:\Planroom\Database\building_Floor_Plans\Plan_Book\Building 001-0_Administration.dwg AutoCAD PDF (High Quality Print).pc3 ANSI full bleed A (8.50 x 11.00 Inches) CP Floor Plans.ctb

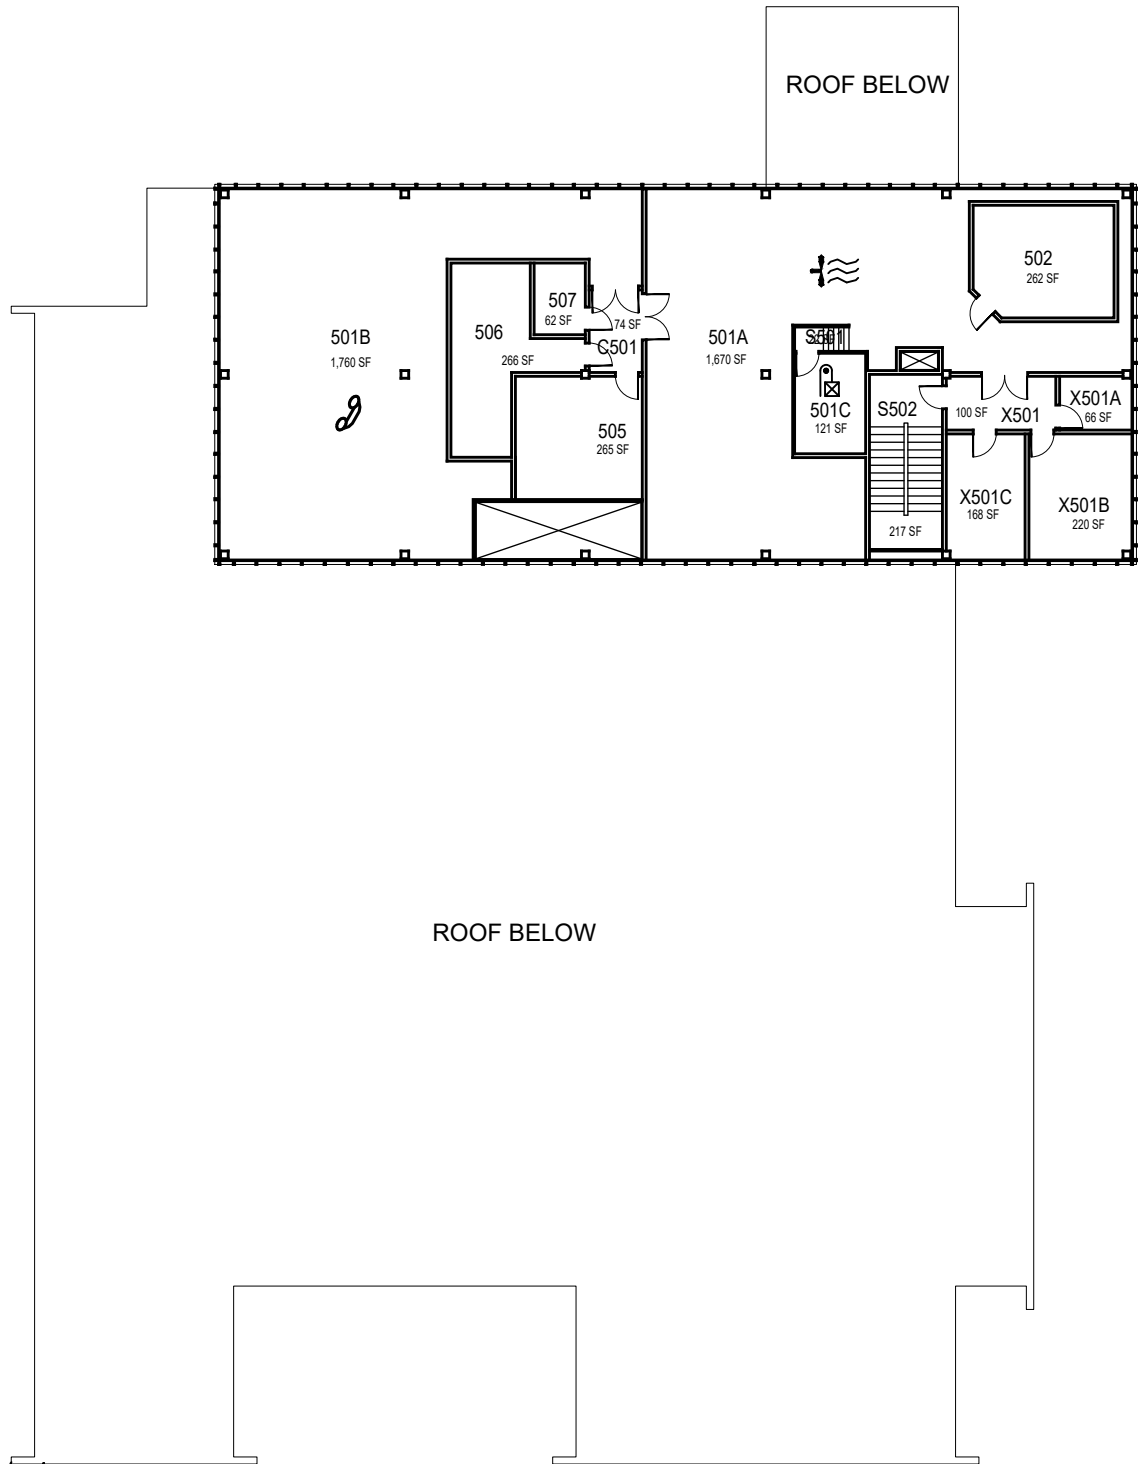

CAL POLY


Administration

Attic - Floor 5

Space Data http://afd.calpoly.edu/facilities/spacefacility/space_data.asp

FACILITIES MANAGEMENT AND DEVELOPMENT

October 2020

 

1" = 25'-0"