


O:\Planroom\Database\building_Floor_Plans\Plan_Book\Building 003-0_Business.dwg AutoCAD PDF (High Quality Print).pc3 ANSI full bleed A (8.50 x 11.00 Inches) CP Floor Plans.ctb

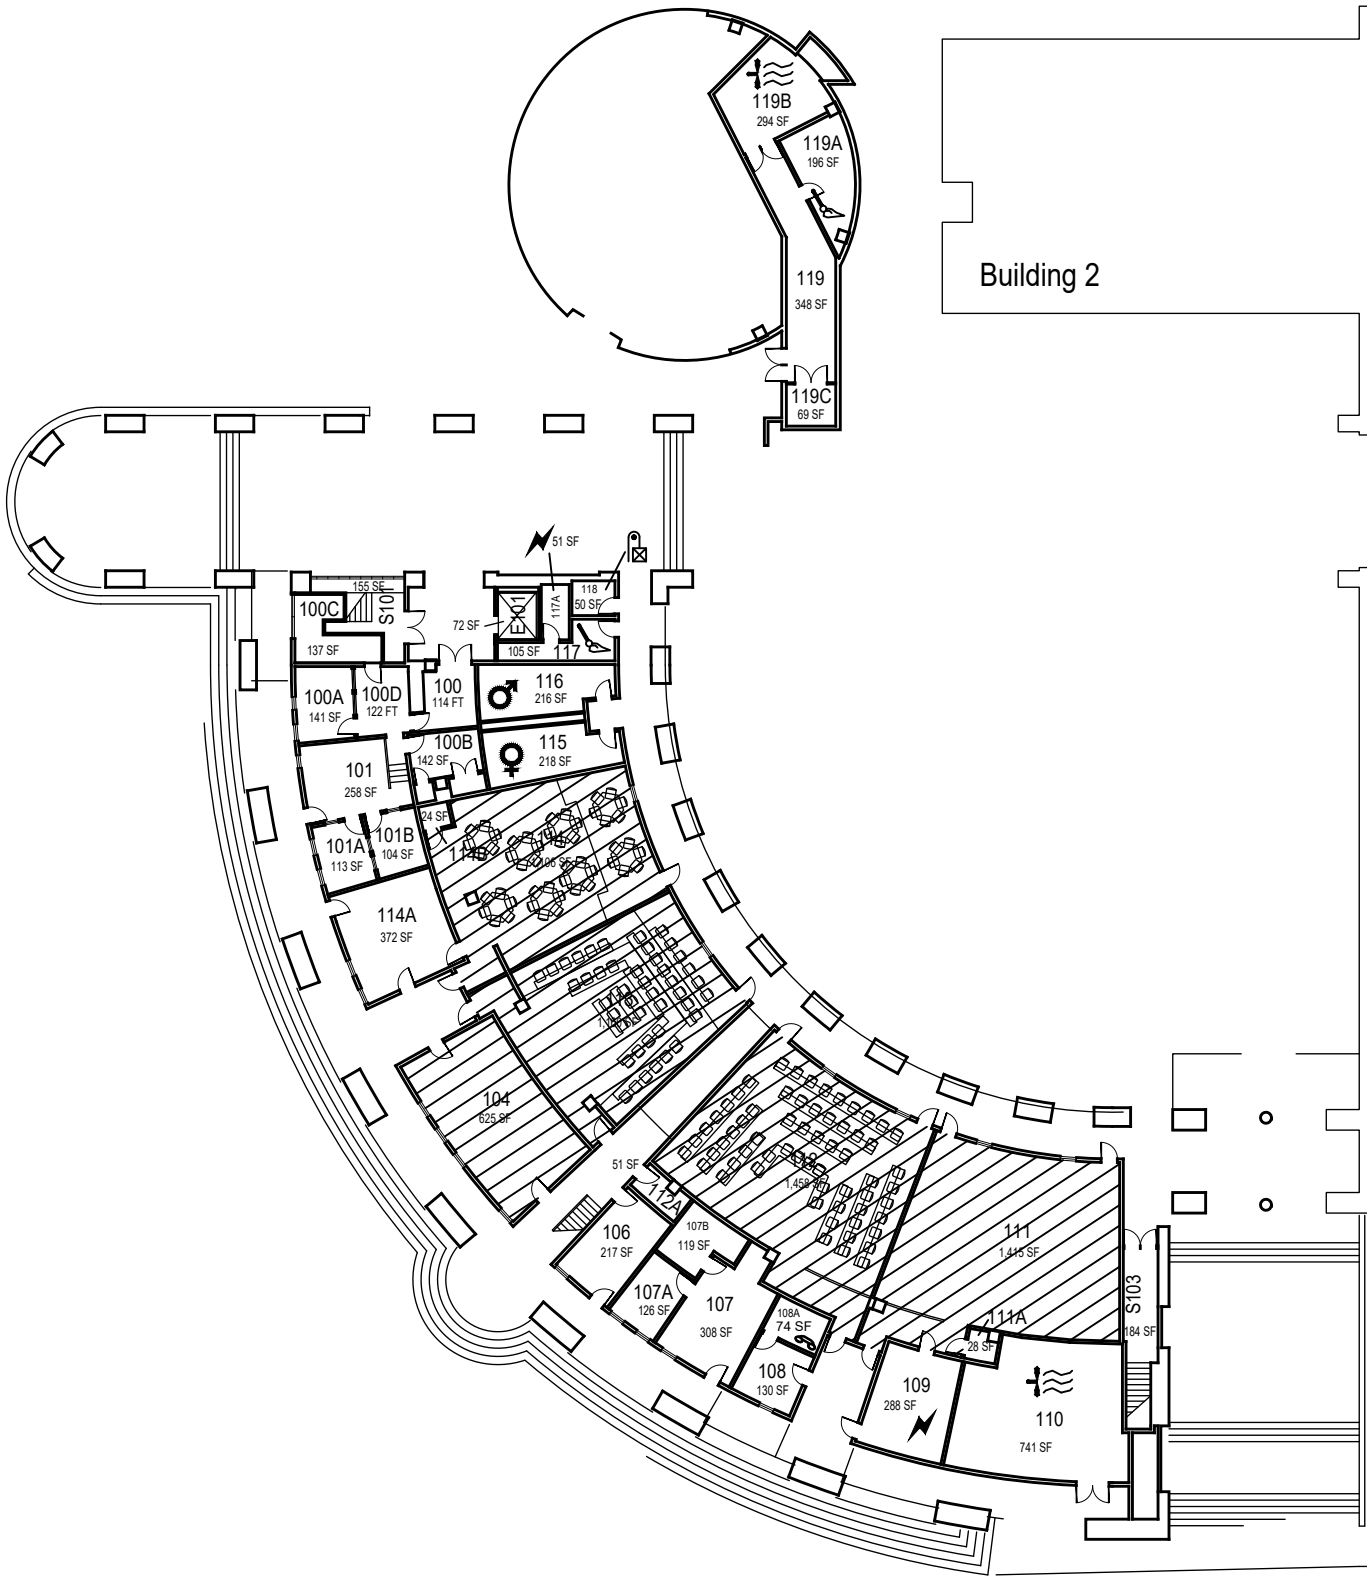


Business

Floor 1

FACILITIES MANAGEMENT AND DEVELOPMENT


Space Data http://afd.calpoly.edu/facilities/spacefacility/space_data.asp

March 2022

 

1" = 35'

O:\Planroom\Database\building_Floor_Plans\Plan_Book\Building 003-0_Business.dwg AutoCAD PDF (High Quality Print).pc3 ANSI full bleed A (8.50 x 11.00 Inches) CP Floor Plans.ctb

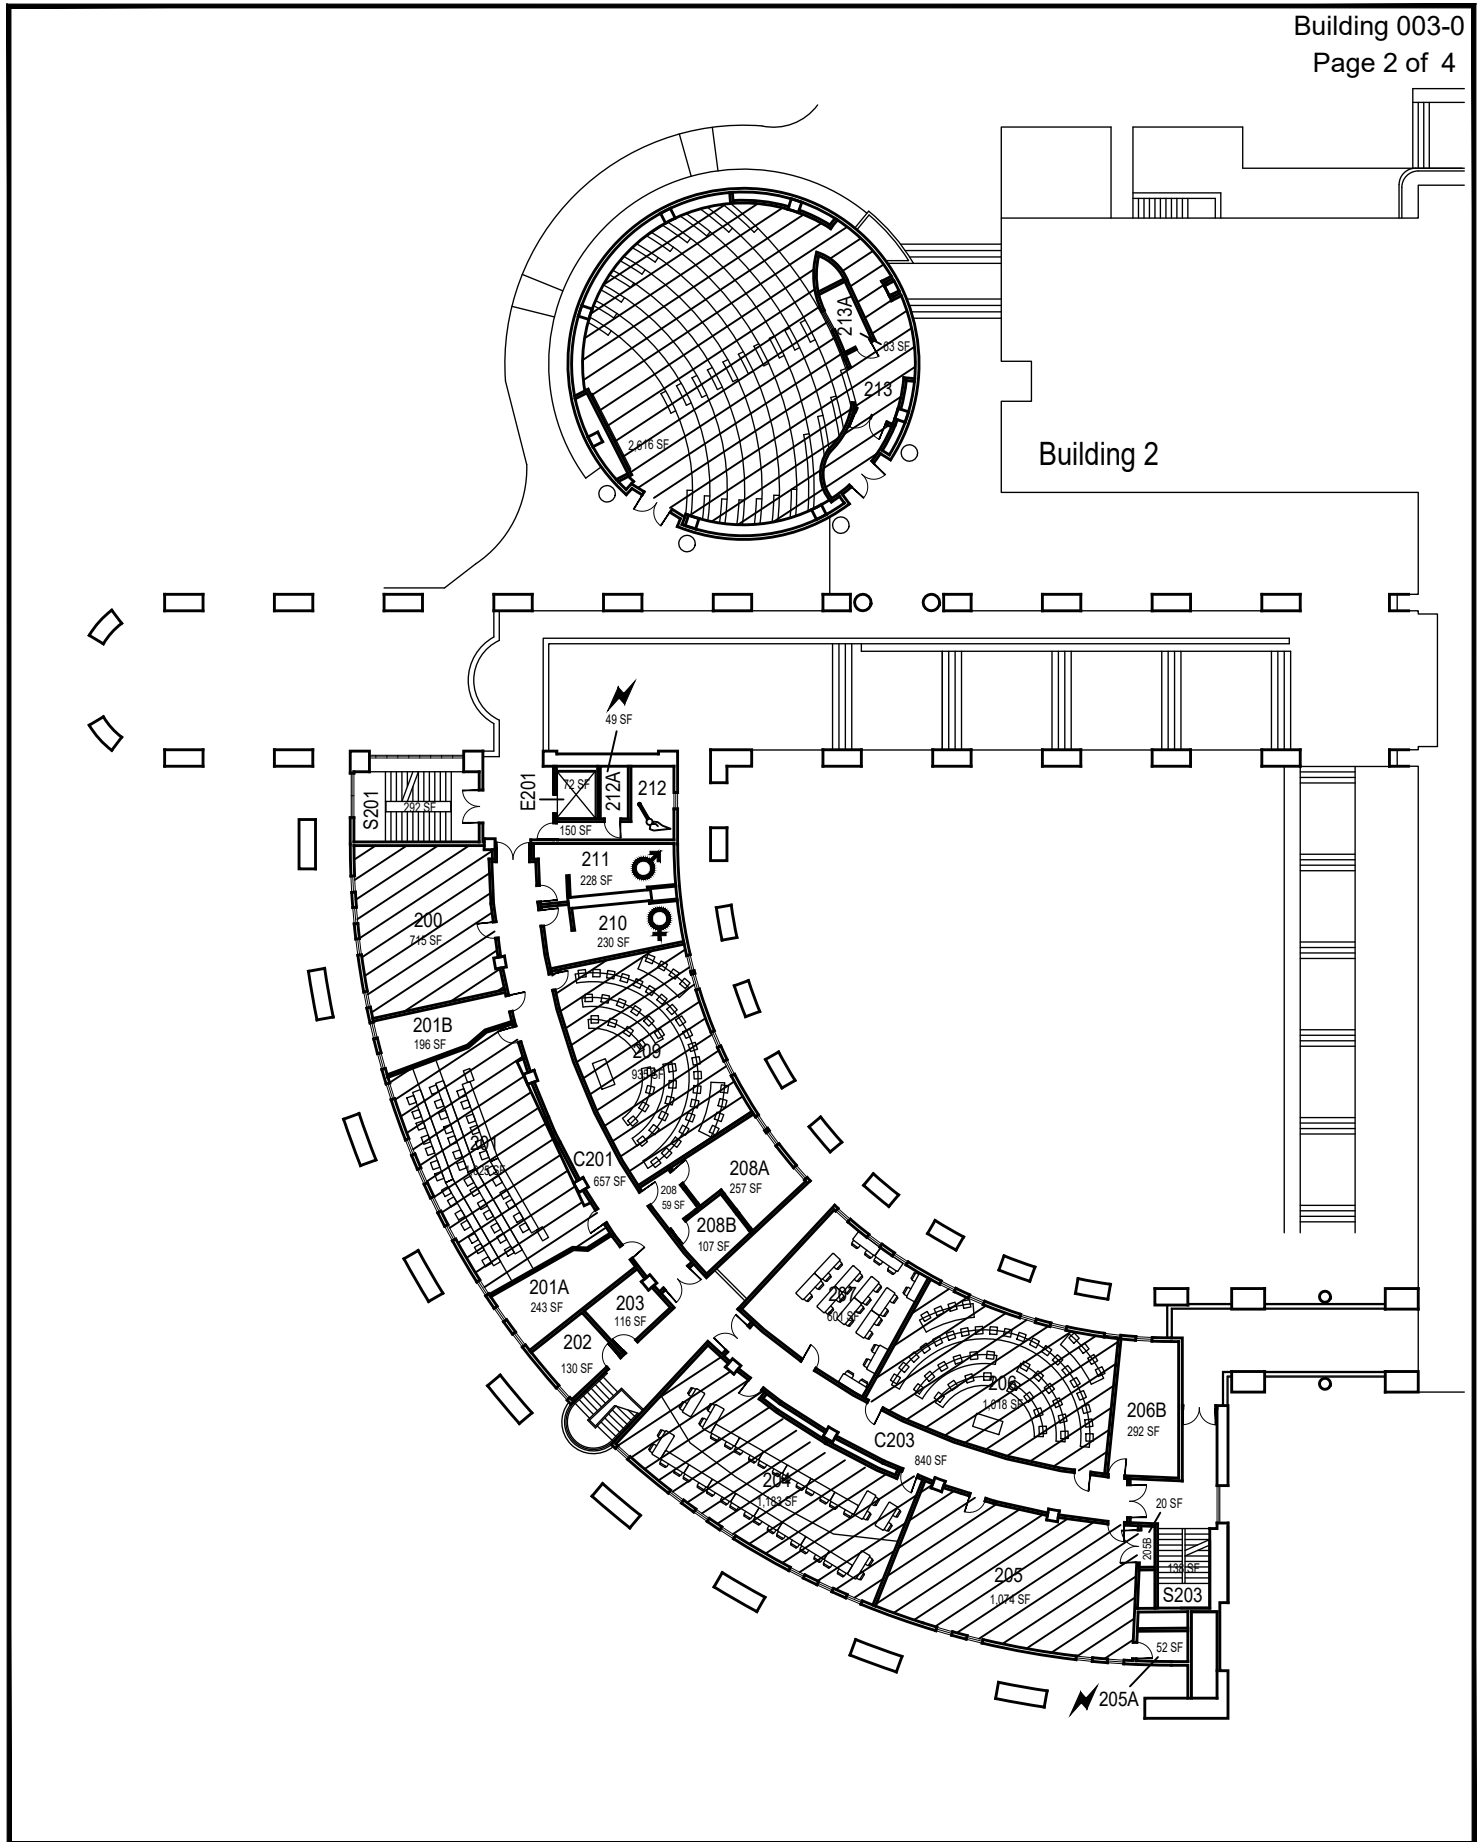

Business

Floor 2

FACILITIES MANAGEMENT AND DEVELOPMENT

Space Data http://afd.calpoly.edu/facilities/spacefacility/space_data.asp


March 2022



1" = 35'

O:\Planroom\Database\building_Floor_Plans\Plan_Book\Building 003-0_Business.dwg AutoCAD PDF (High Quality Print).pc3 ANSI full bleed A (8.50 x 11.00 Inches) CP Floor Plans.ctb

Building 2

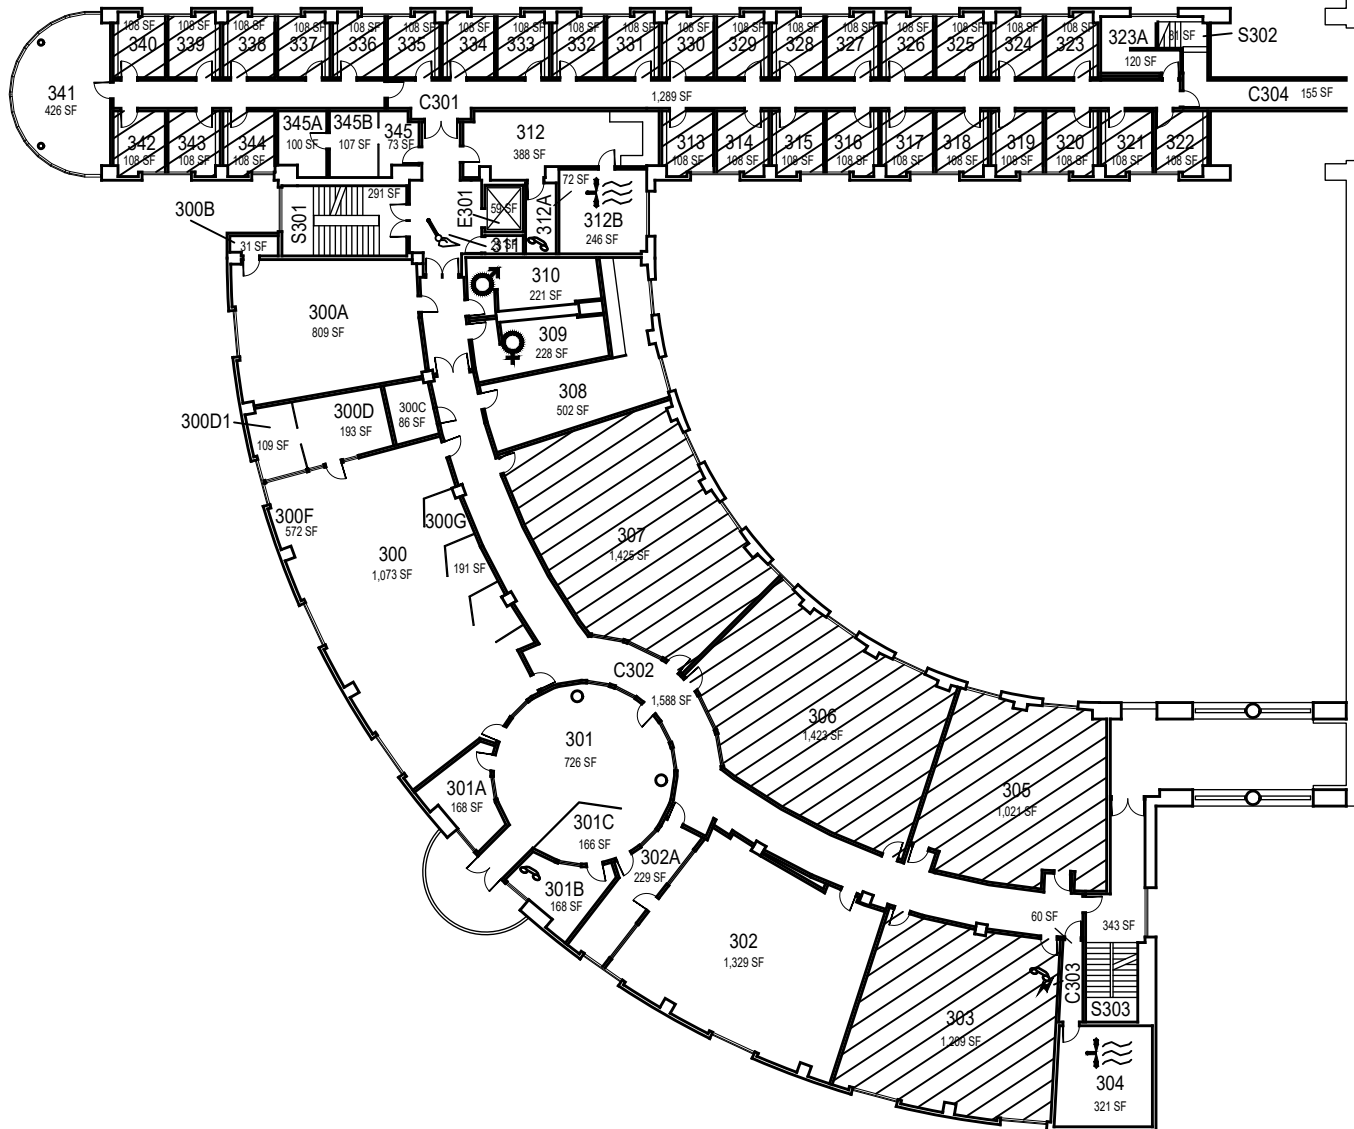


Business

Floor 3


FACILITIES MANAGEMENT AND DEVELOPMENT

Space Data http://afd.calpoly.edu/facilities/spacefacility/space_data.asp

March 2022

 

1" = 35'

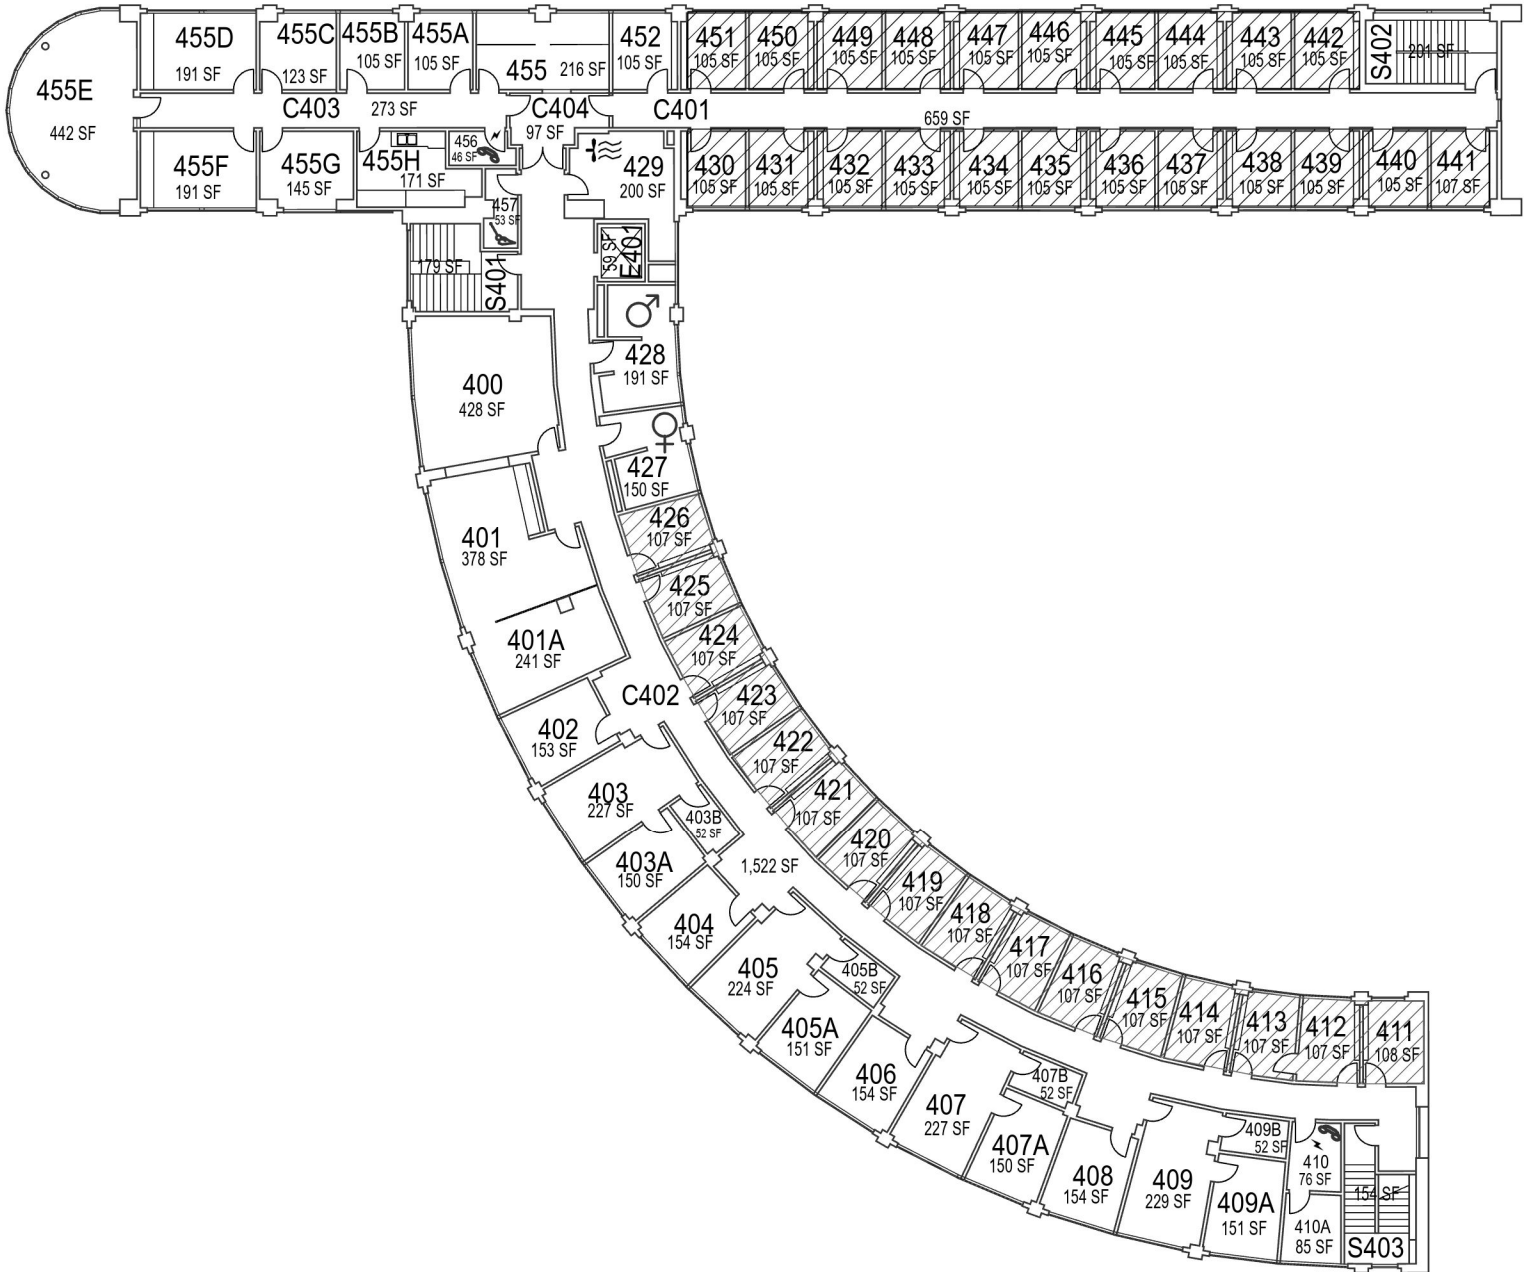

CAL POLY

Business

Floor 4

