

Ke

O:\Planroom\Database\building_Floor_Plans\Plan_Book\Building 001-0_Administration.dwg AutoCAD PDF (High Quality Print).pc3 ANSI full bleed A (8.50 x 11.00 Inches) CP Floor Plans.ctb



CAL POLY

Administration

Floor 1
Space Data http://afd.calpoly.edu/facilities/spacefacility/space_data.asp

FACILITIES MANAGEMENT AND DEVELOPMENT

000 UNASSIGN	400 STUDY	600 HEALTH
100 CLASS	500 SPECIAL	800 RESIDENTIAL
200 LAB	600 GENERAL	
300 OFFICE	700 SUPPORT	


October 2020



1" = 25'-0"

Room 115a

O:\Planroom\Database\building_Floor_Plans\Plan_Book\Building 001-0_Administration.dwg AutoCAD PDF (High Quality Print).pc3 ANSI full bleed A (8.50 x 11.00 Inches) CP Floor Plans.ctb

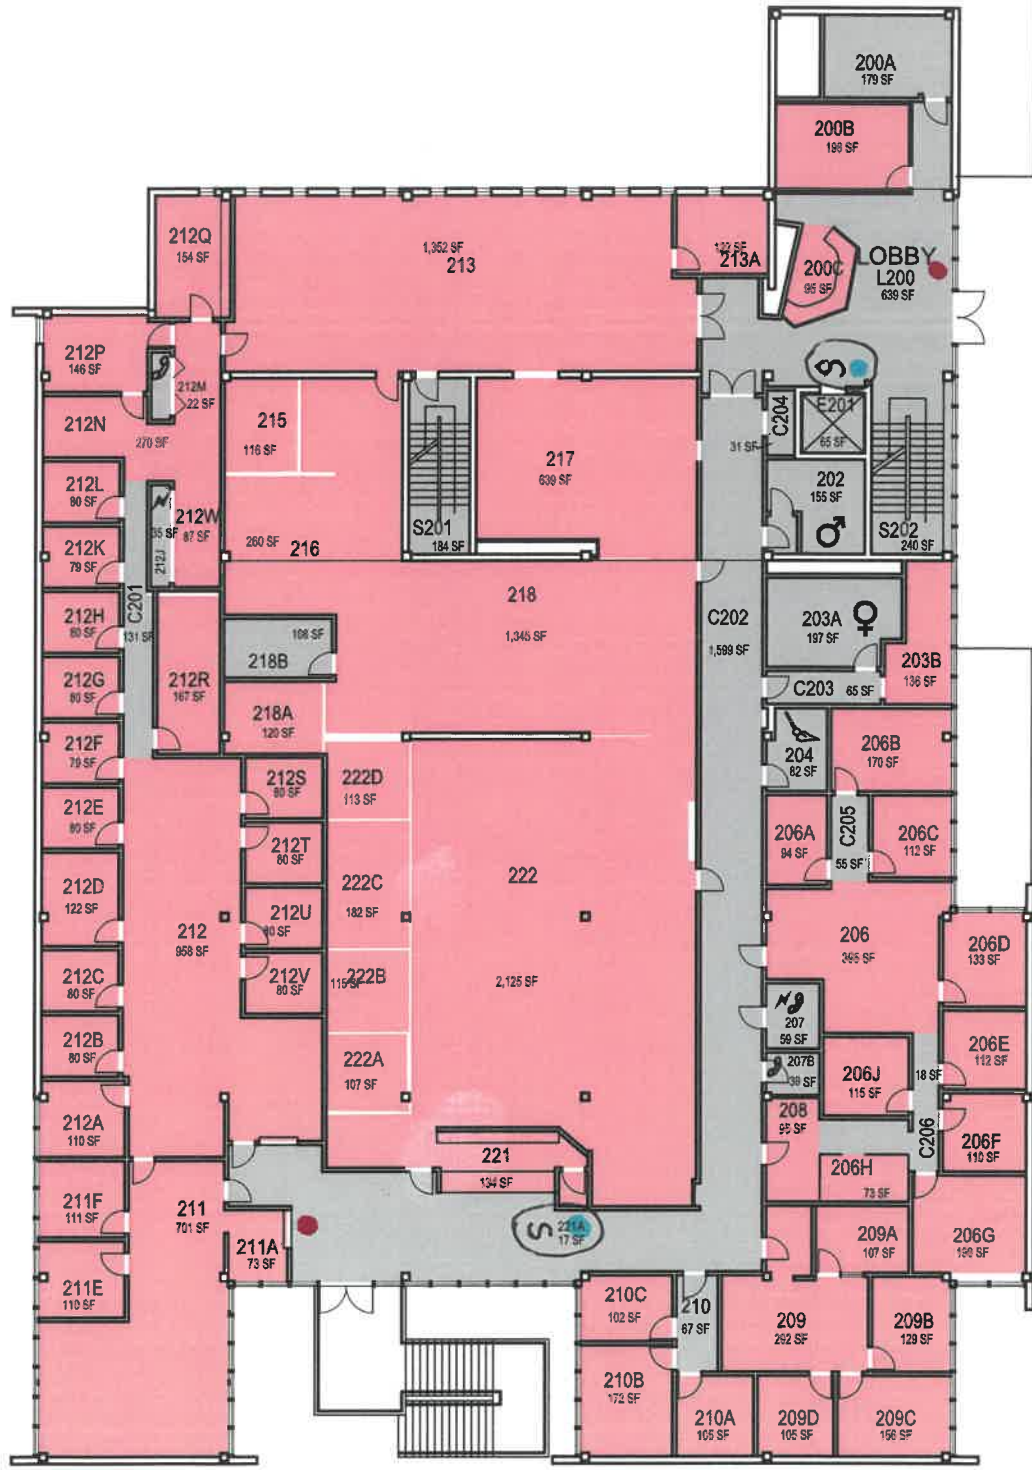

CAL POLY

Administration

Floor 2

Space Data http://afd.calpoly.edu/facilities/spacefacility/space_data.asp

FACILITIES MANAGEMENT AND DEVELOPMENT

000 UNASSIGN	400 STUDY	600 HEALTH
100 CLASS	500 SPECIAL	900 RESIDENTIAL
200 LAB	600 GENERAL	
300 OFFICE	700 SUPPORT	


October 2020



1" = 25'-0"

Room Use

O:\Planroom\Database\building\Floor_Plans\Plan_Book\Building 001-0_Administration.dwg AutoCAD PDF (High Quality Print).pc3 ANSI full bleed A (8.50 x 11.00 Inches) CP Floor Plans.ctb

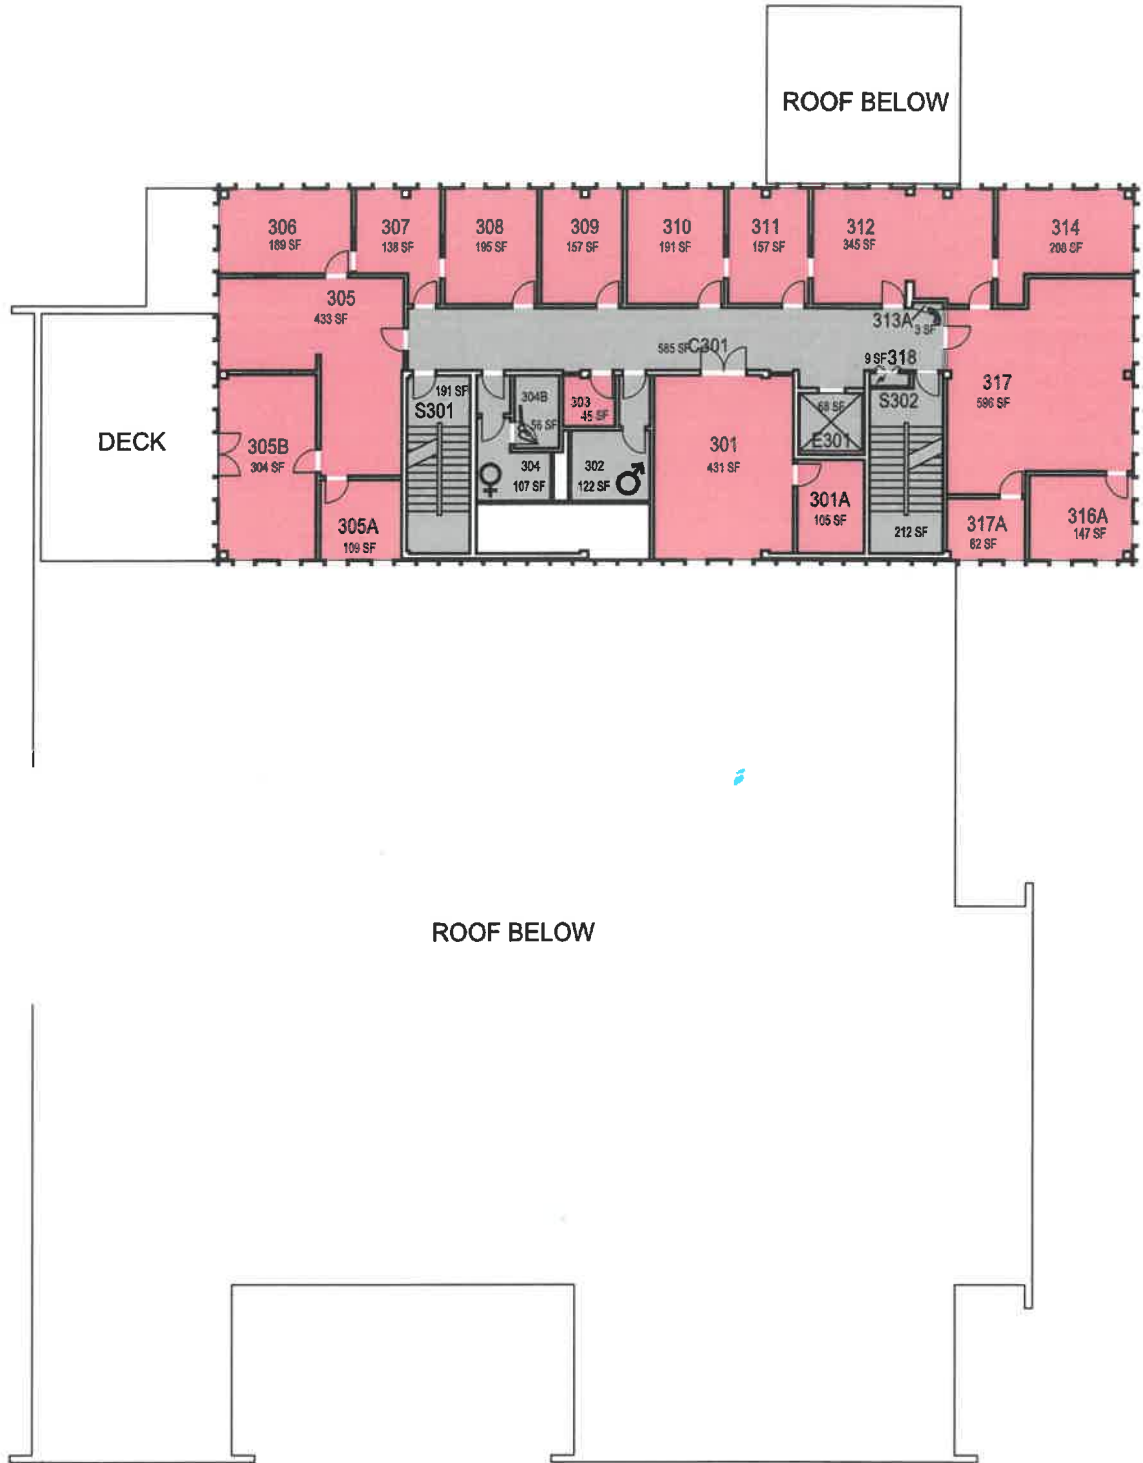

CAL POLY

Administration

Floor 3

Space Data http://afd.calpoly.edu/facilities/spacefacility/space_data.asp

FACILITIES MANAGEMENT AND DEVELOPMENT

000 UNASSIGN	400 STUDY	800 HEALTH
100 CLASS	500 SPECIAL	900 RESIDENTIAL
200 LAB	600 GENERAL	
300 OFFICE	700 SUPPORT	


Room Use

October 2020



1" = 25'-0"

O:\Planroom\Database\building_Floor_Plans\Plan_Book\Building 001-0_Administration.dwg AutoCAD PDF (High Quality Print).pc3 ANSI full bleed A (8.50 x 11.00 Inches) CP Floor Plans.ctb

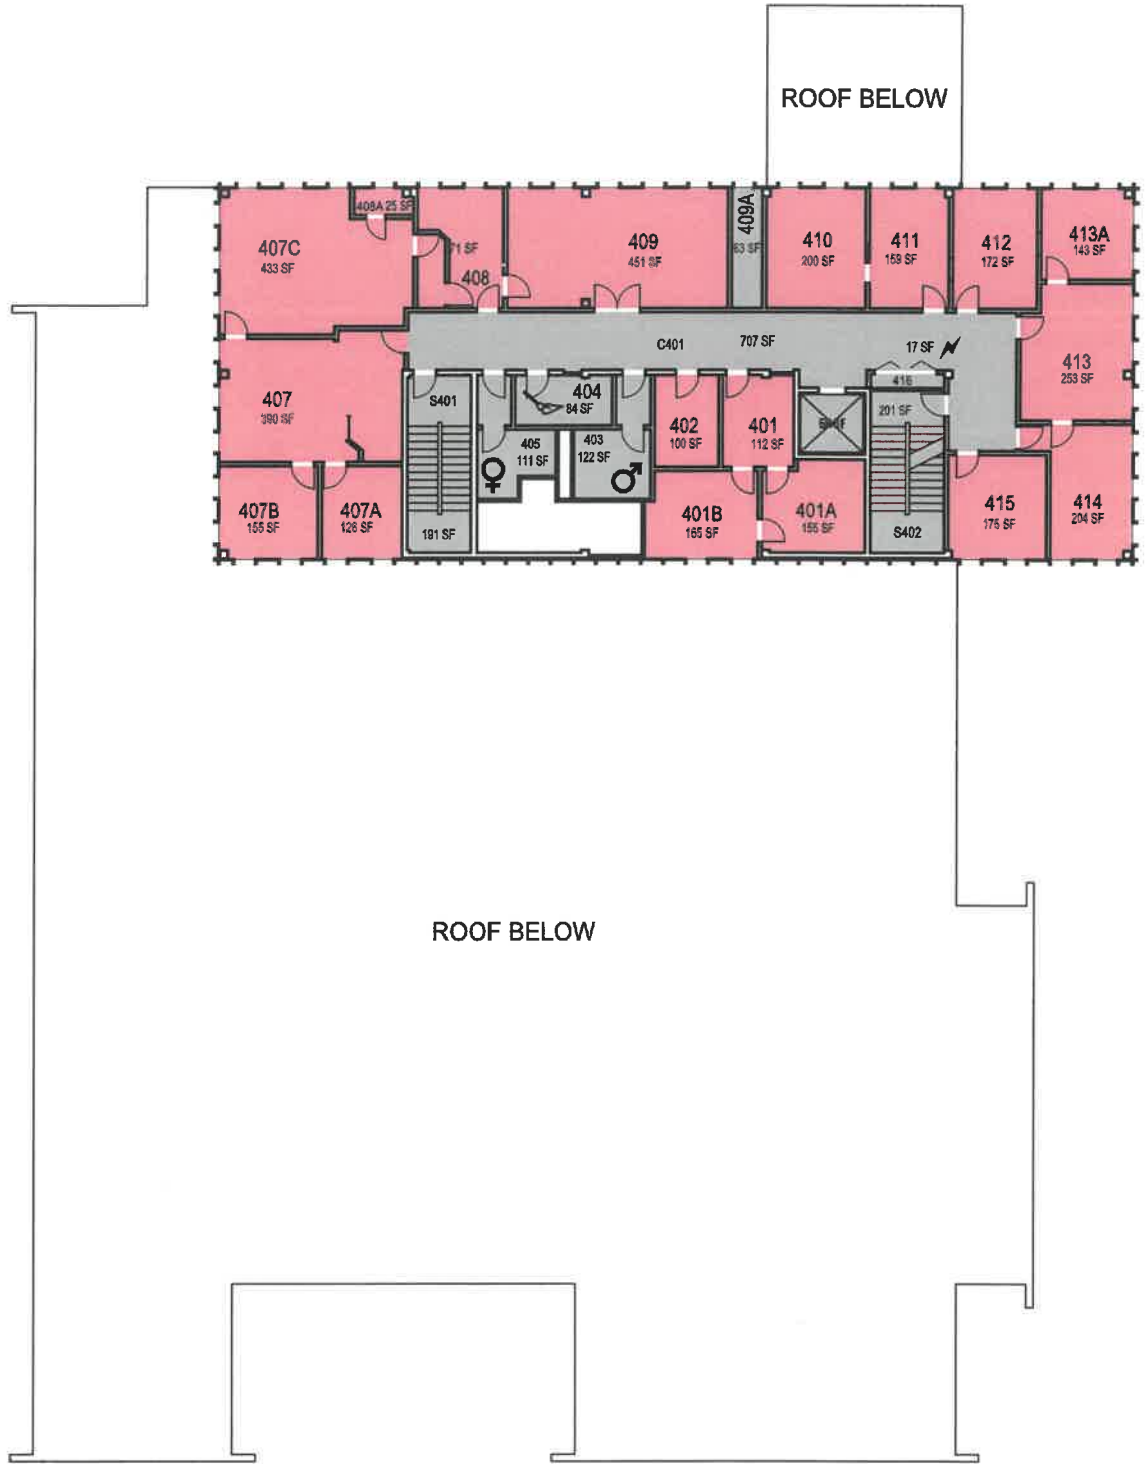

Administration



CAL POLY

Floor 4
Space Data http://afd.calpoly.edu/facilities/spacefacility/space_data.asp

FACILITIES MANAGEMENT AND DEVELOPMENT

500 UNASSIGN	400 STUDY	800 HEALTH
100 CLASS	500 SPECIAL	900 RESIDENTIAL
200 LAB	600 GENERAL	
300 OFFICE	700 SUPPORT	


October 2020



1" = 25'-0"

Room Use

O:\Planroom\Database\building_Floor_Plans\Plan_Book\Building 001-0_Administration.dwg AutoCAD PDF (High Quality Print).pc3 ANSI full bleed A (8.50 x 11.00 Inches) CP Floor Plans.ctb

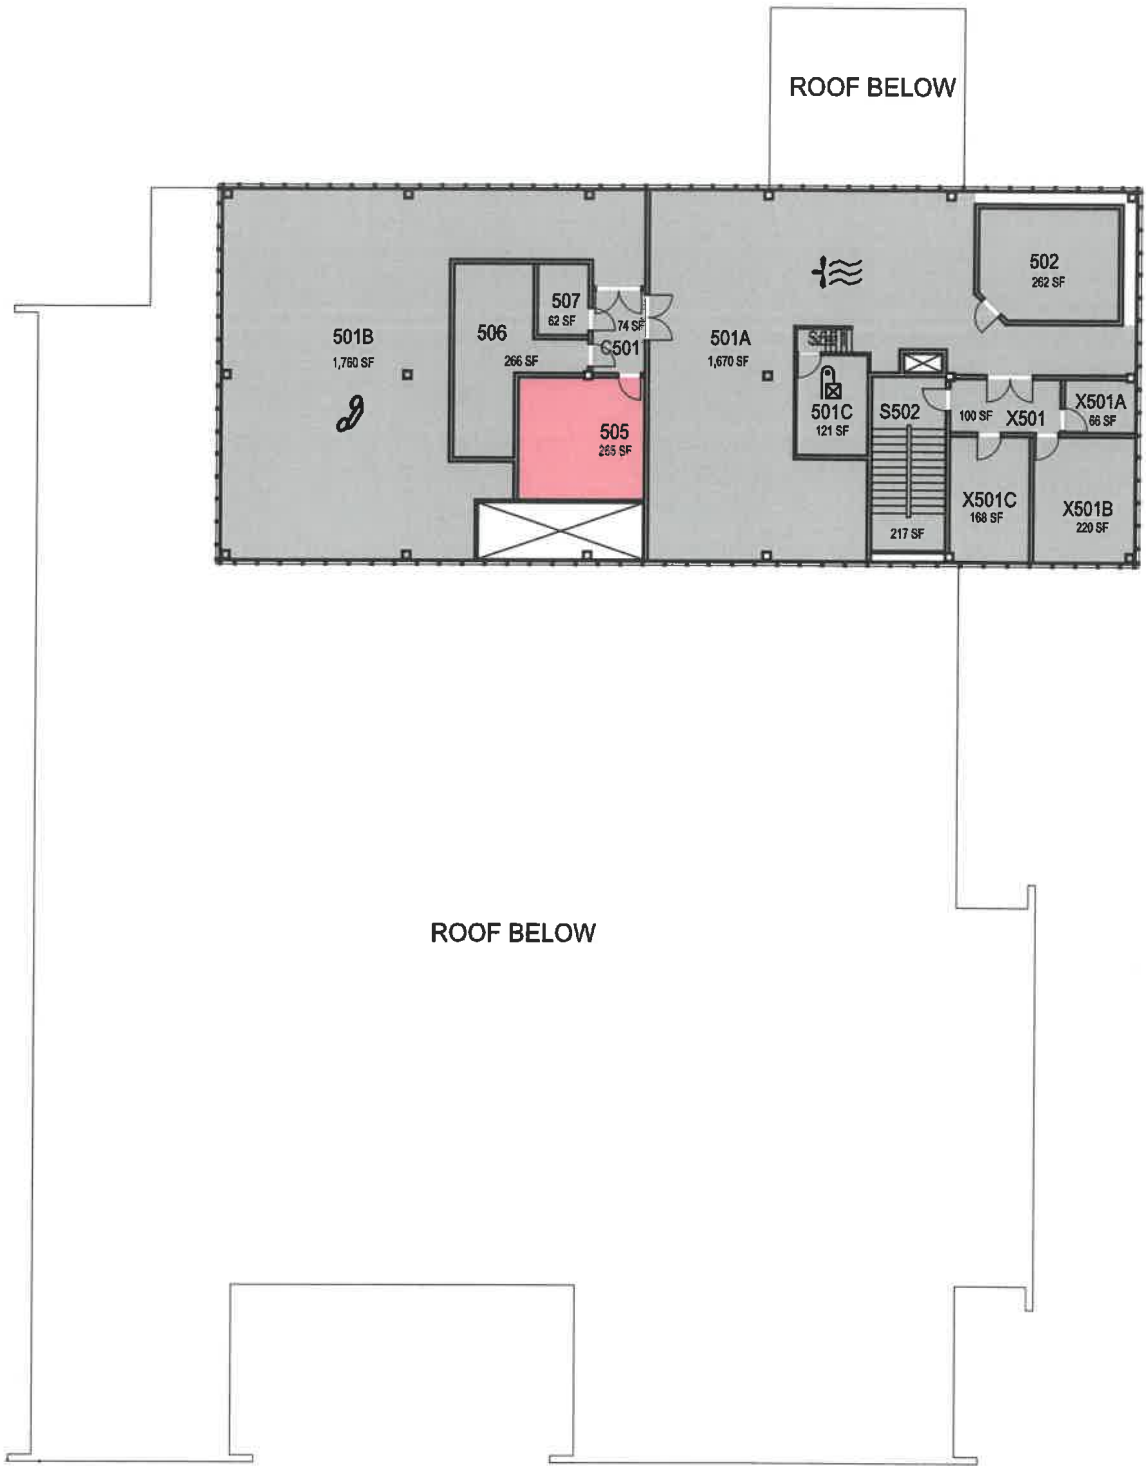

Administration



CAL POLY

Attic - Floor 5

Space Data http://atd.calpoly.edu/facilities/spacefacility/space_data.asp

FACILITIES MANAGEMENT AND DEVELOPMENT

800 UNASSIGN	400 STUDY	200 HEALTH
100 CLASS	500 SPECIAL	300 RESIDENTIAL
200 LAB	600 GENERAL	
300 OFFICE	700 SUPPORT	

Room Use

October 2020



1" = 25'-0"