


O:\Planroom\Database\building\\_Floor\_Plans\Plan\_Book\Building 003-0\_Business.dwg AutoCAD PDF (High Quality Print).pc3 ANSI full bleed A (8.50 x 11.00 Inches) CP Floor Plans.ctb

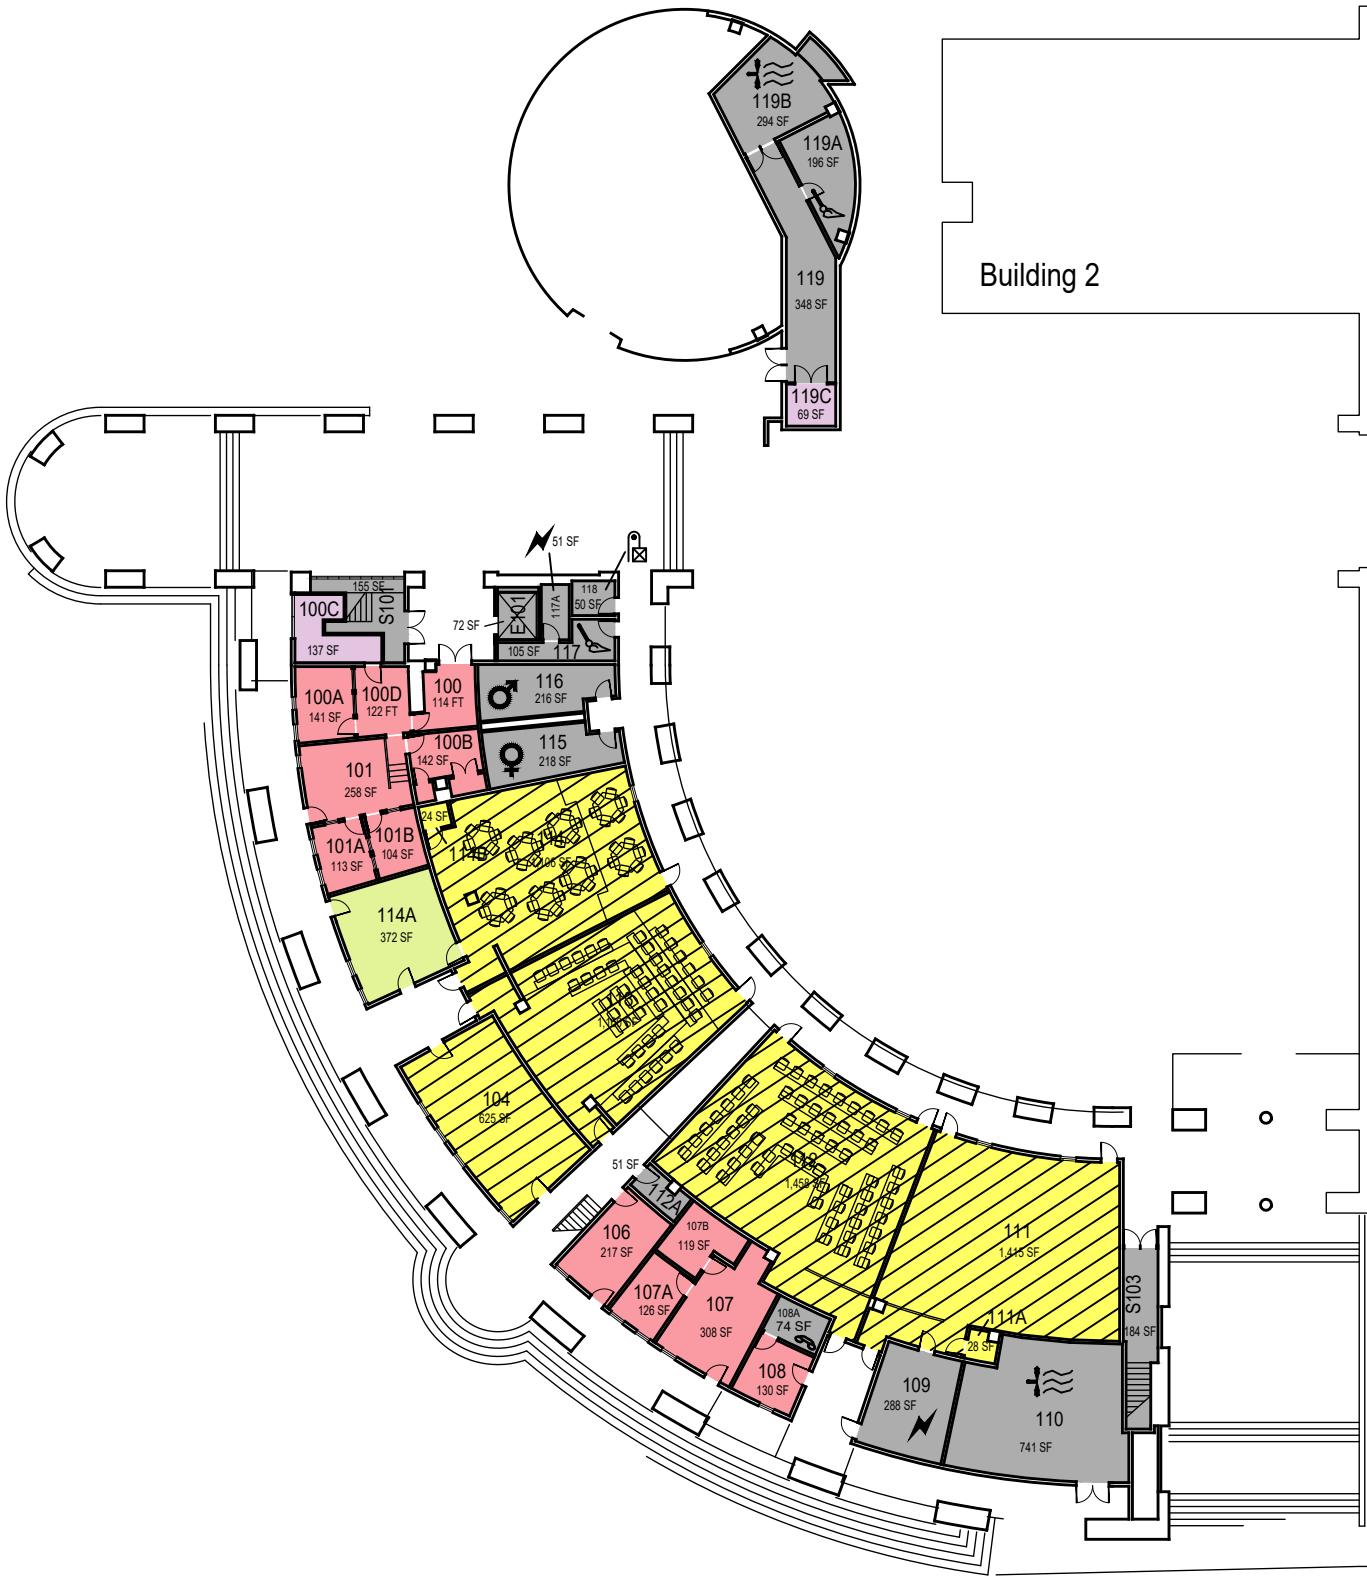

Building 2



# Business

Floor 1

FACILITIES MANAGEMENT AND DEVELOPMENT

Space Data [http://afd.calpoly.edu/facilities/spacefacility/space\\_data.asp](http://afd.calpoly.edu/facilities/spacefacility/space_data.asp)

000 UNASSIGN	400 STUDY	800 HEALTH
100 CLASS	500 SPECIAL	900 RESIDENTIAL
200 LAB	600 GENERAL	
300 OFFICE	700 SUPPORT	


Room Use

March 2022



1" = 35'

O:\Planroom\Database\building\\_Floor\_Plans\Plan\_Book\Building 003-0\_Business.dwg AutoCAD PDF (High Quality Print).pc3 ANSI full bleed A (8.50 x 11.00 Inches) CP Floor Plans.ctb

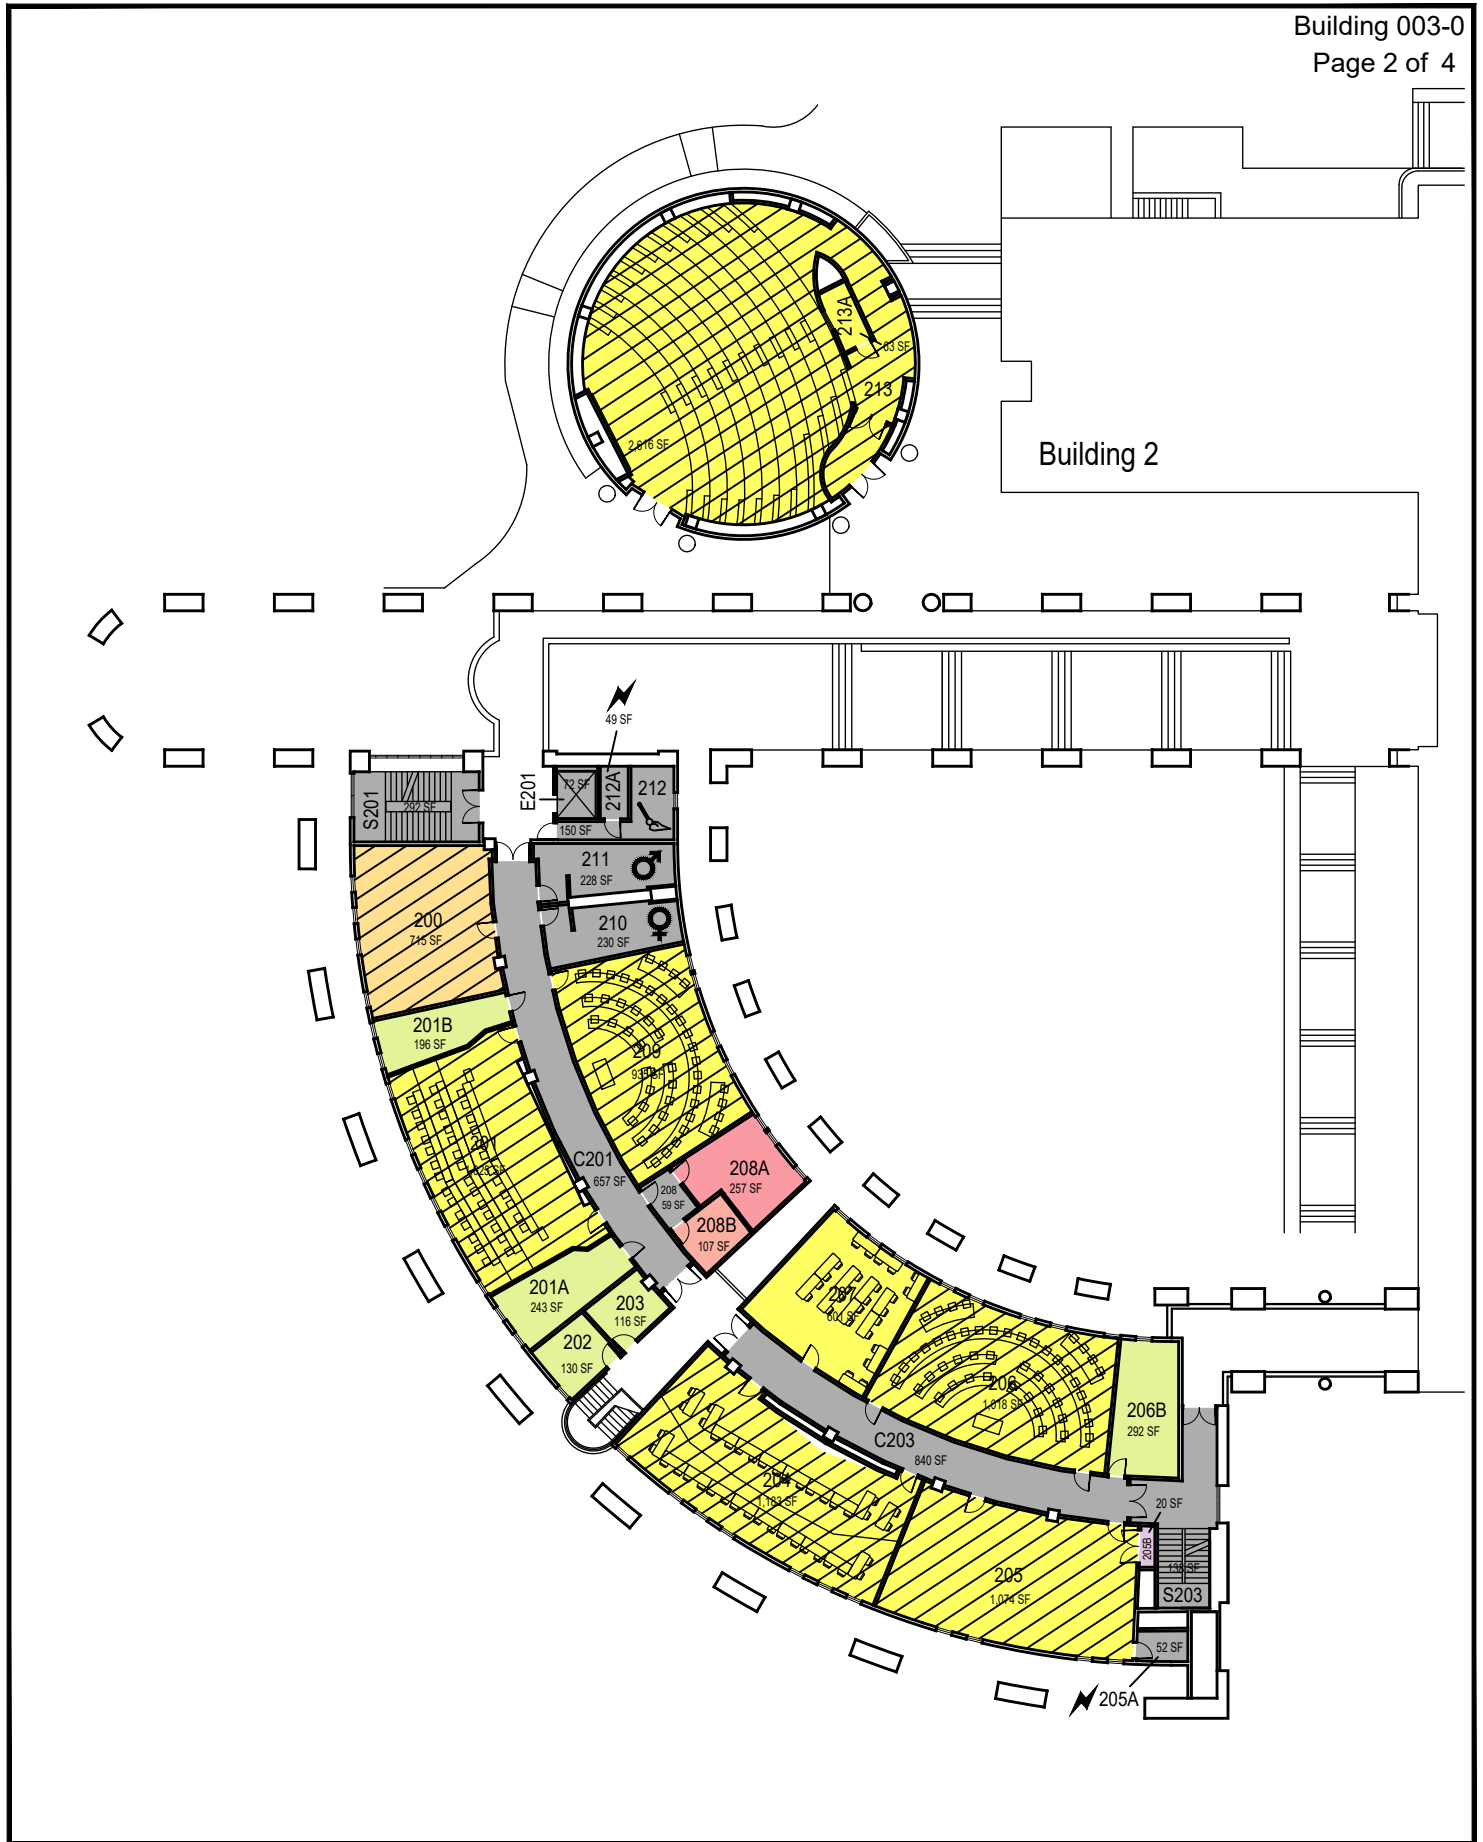

# Business

Floor 2


FACILITIES MANAGEMENT AND DEVELOPMENT

Space Data [http://afd.calpoly.edu/facilities/spacefacility/space\\_data.asp](http://afd.calpoly.edu/facilities/spacefacility/space_data.asp)

000 UNASSIGN	400 STUDY	800 HEALTH
100 CLASS	500 SPECIAL	900 RESIDENTIAL
200 LAB	600 GENERAL	
300 OFFICE	700 SUPPORT	

Room Use


March 2022

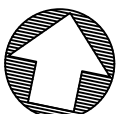

1" = 35'

O:\Planroom\Database\building\\_Floor\_Plans\Plan\_Book\Building 003-0\_Business.dwg AutoCAD PDF (High Quality Print).pc3 ANSI full bleed A (8.50 x 11.00 Inches) CP Floor Plans.ctb

Building 2

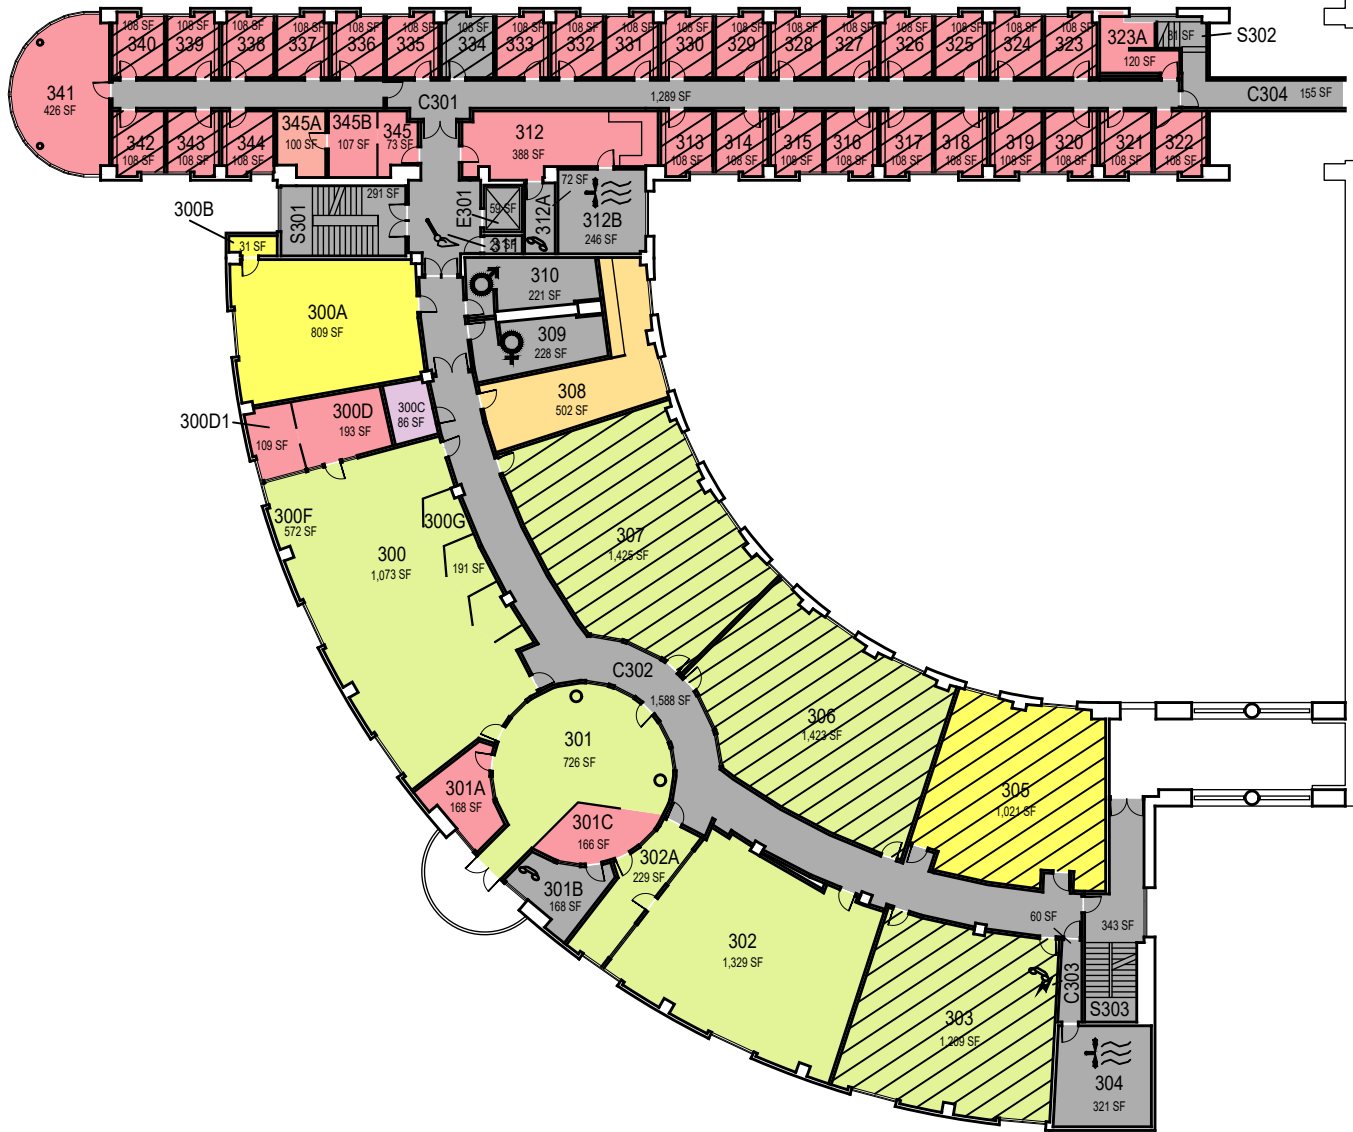

# Business

Floor 3

FACILITIES MANAGEMENT AND DEVELOPMENT

Space Data [http://afd.calpoly.edu/facilities/spacefacility/space\\_data.asp](http://afd.calpoly.edu/facilities/spacefacility/space_data.asp)

000 UNASSIGN	400 STUDY	800 HEALTH
100 CLASS	500 SPECIAL	900 RESIDENTIAL
200 LAB	600 GENERAL	
300 OFFICE	700 SUPPORT	


Room Use

March 2022



1" = 35'

O:\Planroom\Database\building\\_Floor\_Plans\Plan\_Book\Building 003-0\_Business.dwg AutoCAD PDF (High Quality Print).pc3 ANSI full bleed A (8.50 x 11.00 Inches) CP Floor Plans.ctb

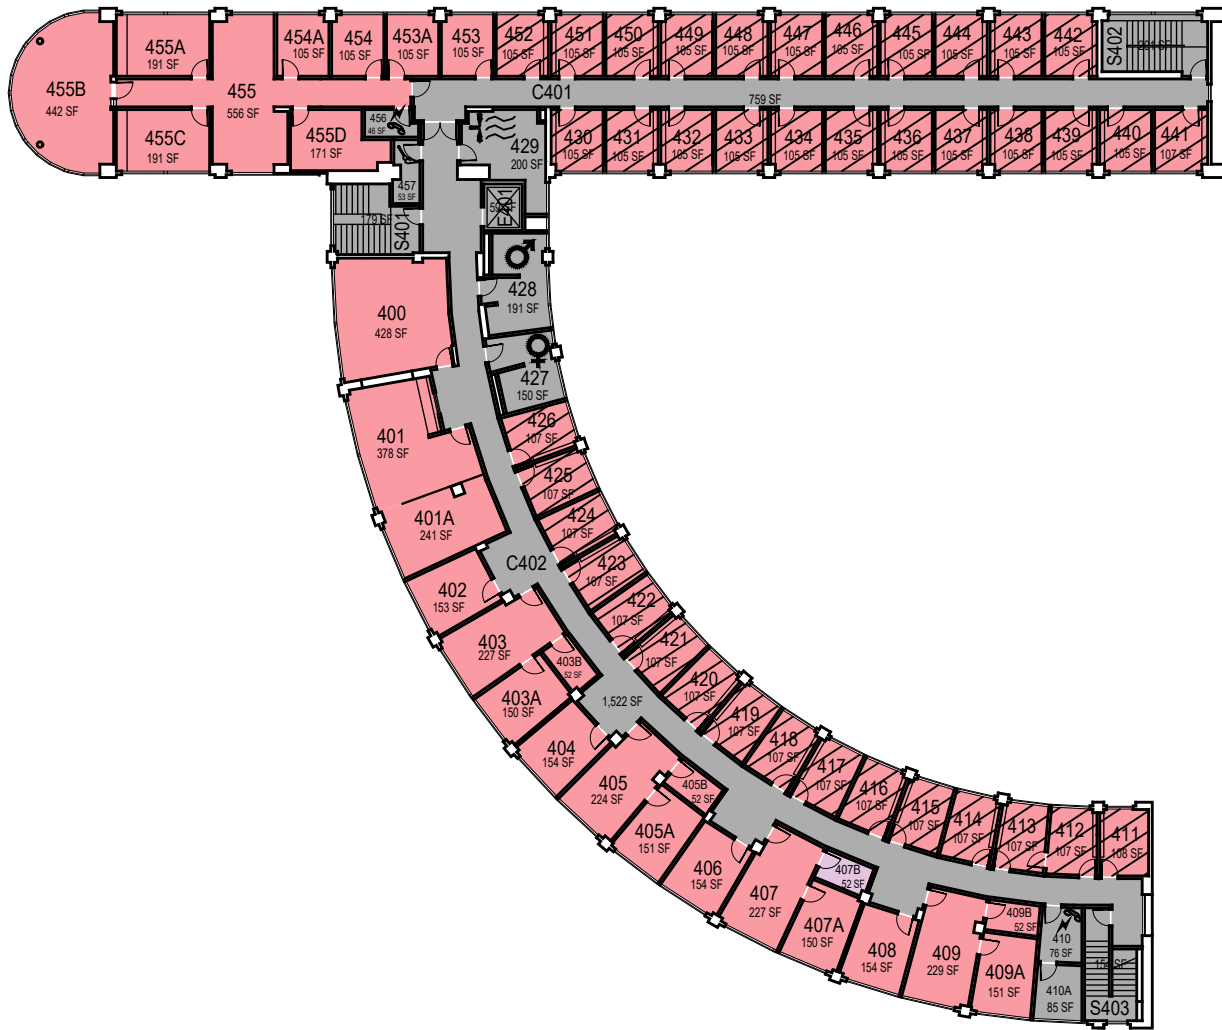

# Business

Floor 4


FACILITIES MANAGEMENT AND DEVELOPMENT

Space Data [http://afd.calpoly.edu/facilities/spacefacility/space\\_data.asp](http://afd.calpoly.edu/facilities/spacefacility/space_data.asp)

000 UNASSIGN	400 STUDY	800 HEALTH
100 CLASS	500 SPECIAL	900 RESIDENTIAL
200 LAB	600 GENERAL	
300 OFFICE	700 SUPPORT	

Room Use

March 2022

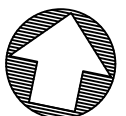

1" = 35'