


O:\Planroom\Database\building_Floor_Plans\Plan_Book\Building 003-0_Business.dwg AutoCAD PDF (High Quality Print).pc3 ANSI full bleed A (8.50 x 11.00 Inches) CP Floor Plans.ctb

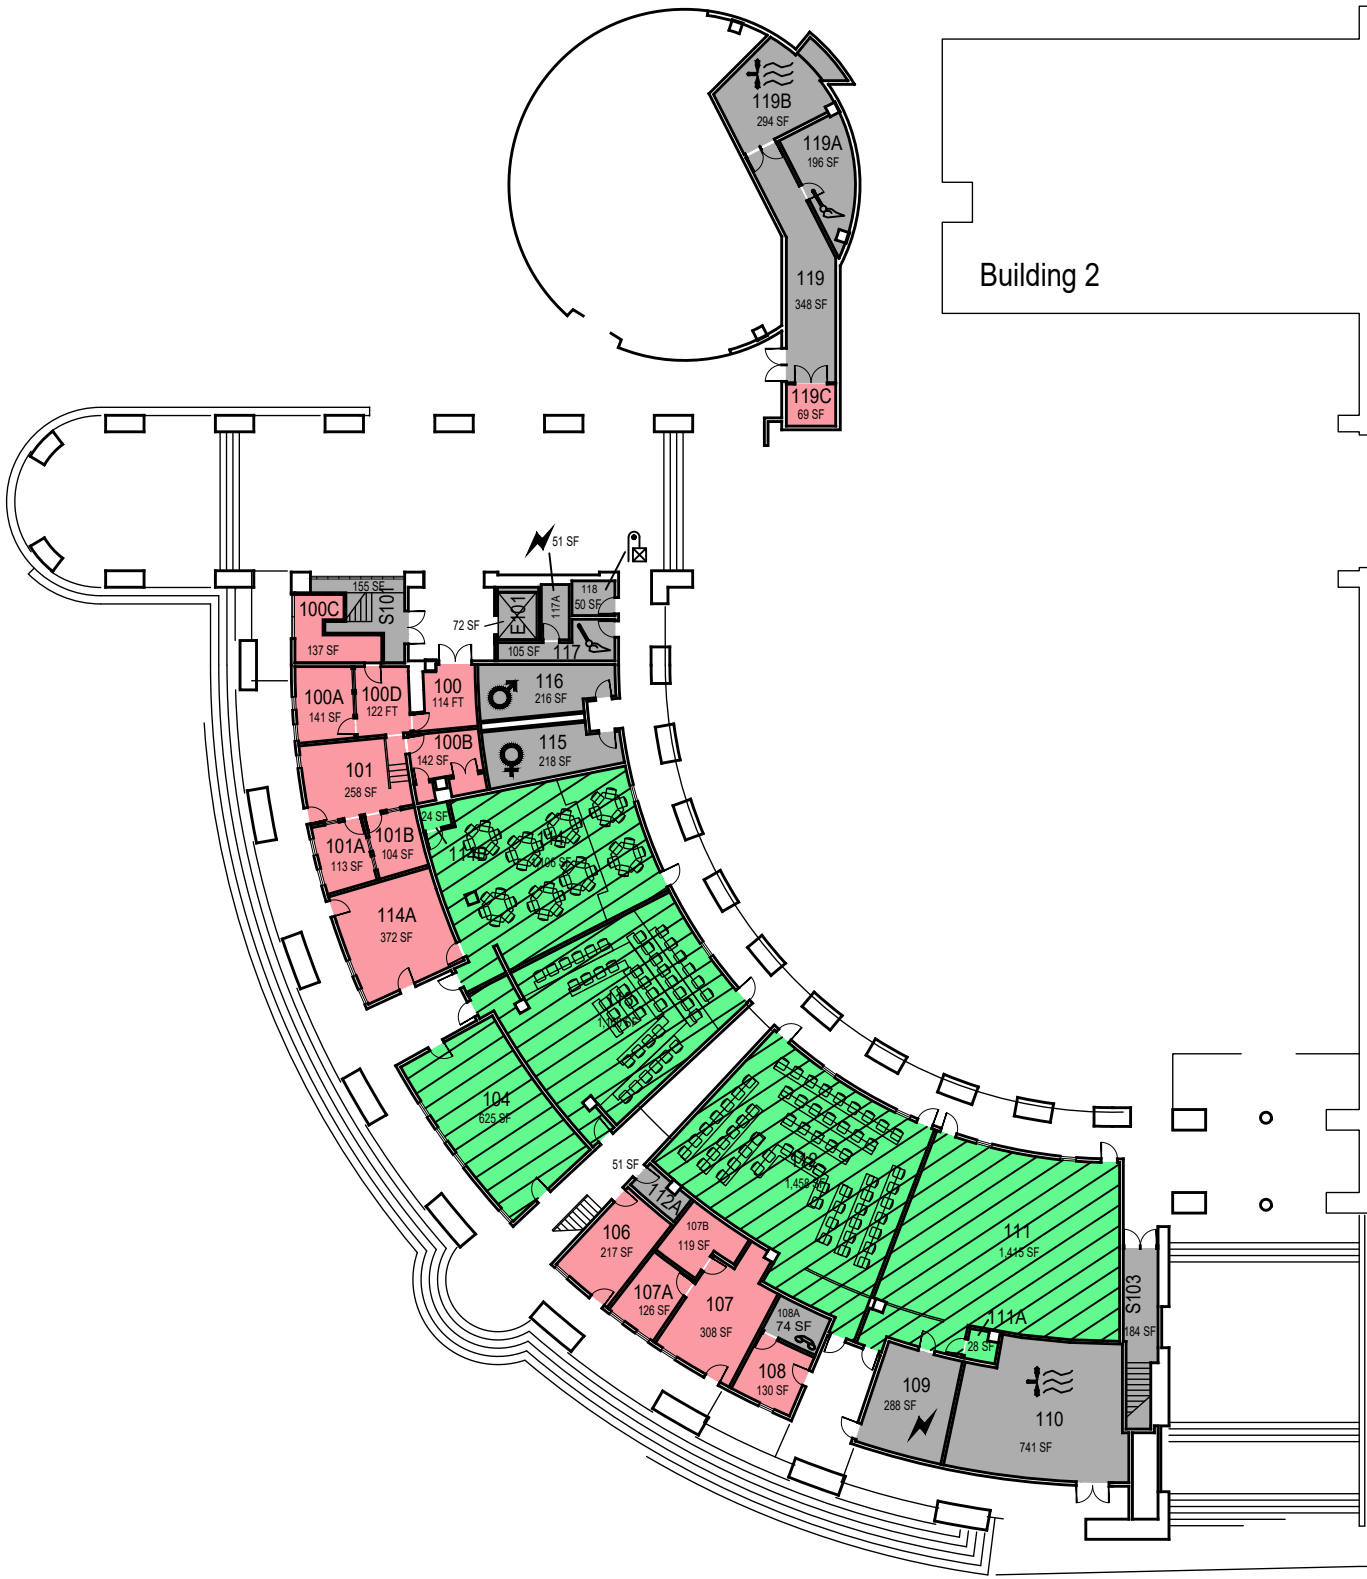

CAL POLY

Business


Floor 1
Space Data http://afd.calpoly.edu/facilities/spacefacility/space_data.asp

FACILITIES MANAGEMENT AND DEVELOPMENT

| | | | |
|-------------------|----------------|---------------------|---------------------|
| 00000 UNASSIGN | 107500 OCOB | 120000 ACAD AFRS | 137500 UNIV DEV |
| 102500 CAFES | 110000 CLA | 120400 ITS | 140000 STUD AFRS |
| 105000 CAED | 112500 CENG | 121300 DIV/INCL | 145000 PRESIDENT |
| 117500 CSM | 125000 AFD | 150000 UNIV SUP | |


College/Division

October 2020

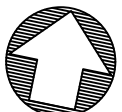

1" = 35'

O:\Planroom\Database\building_Floor_Plans\Plan_Book\Building 003-0_Business.dwg AutoCAD PDF (High Quality Print).pc3 ANSI full bleed A (8.50 x 11.00 Inches) CP Floor Plans.ctb

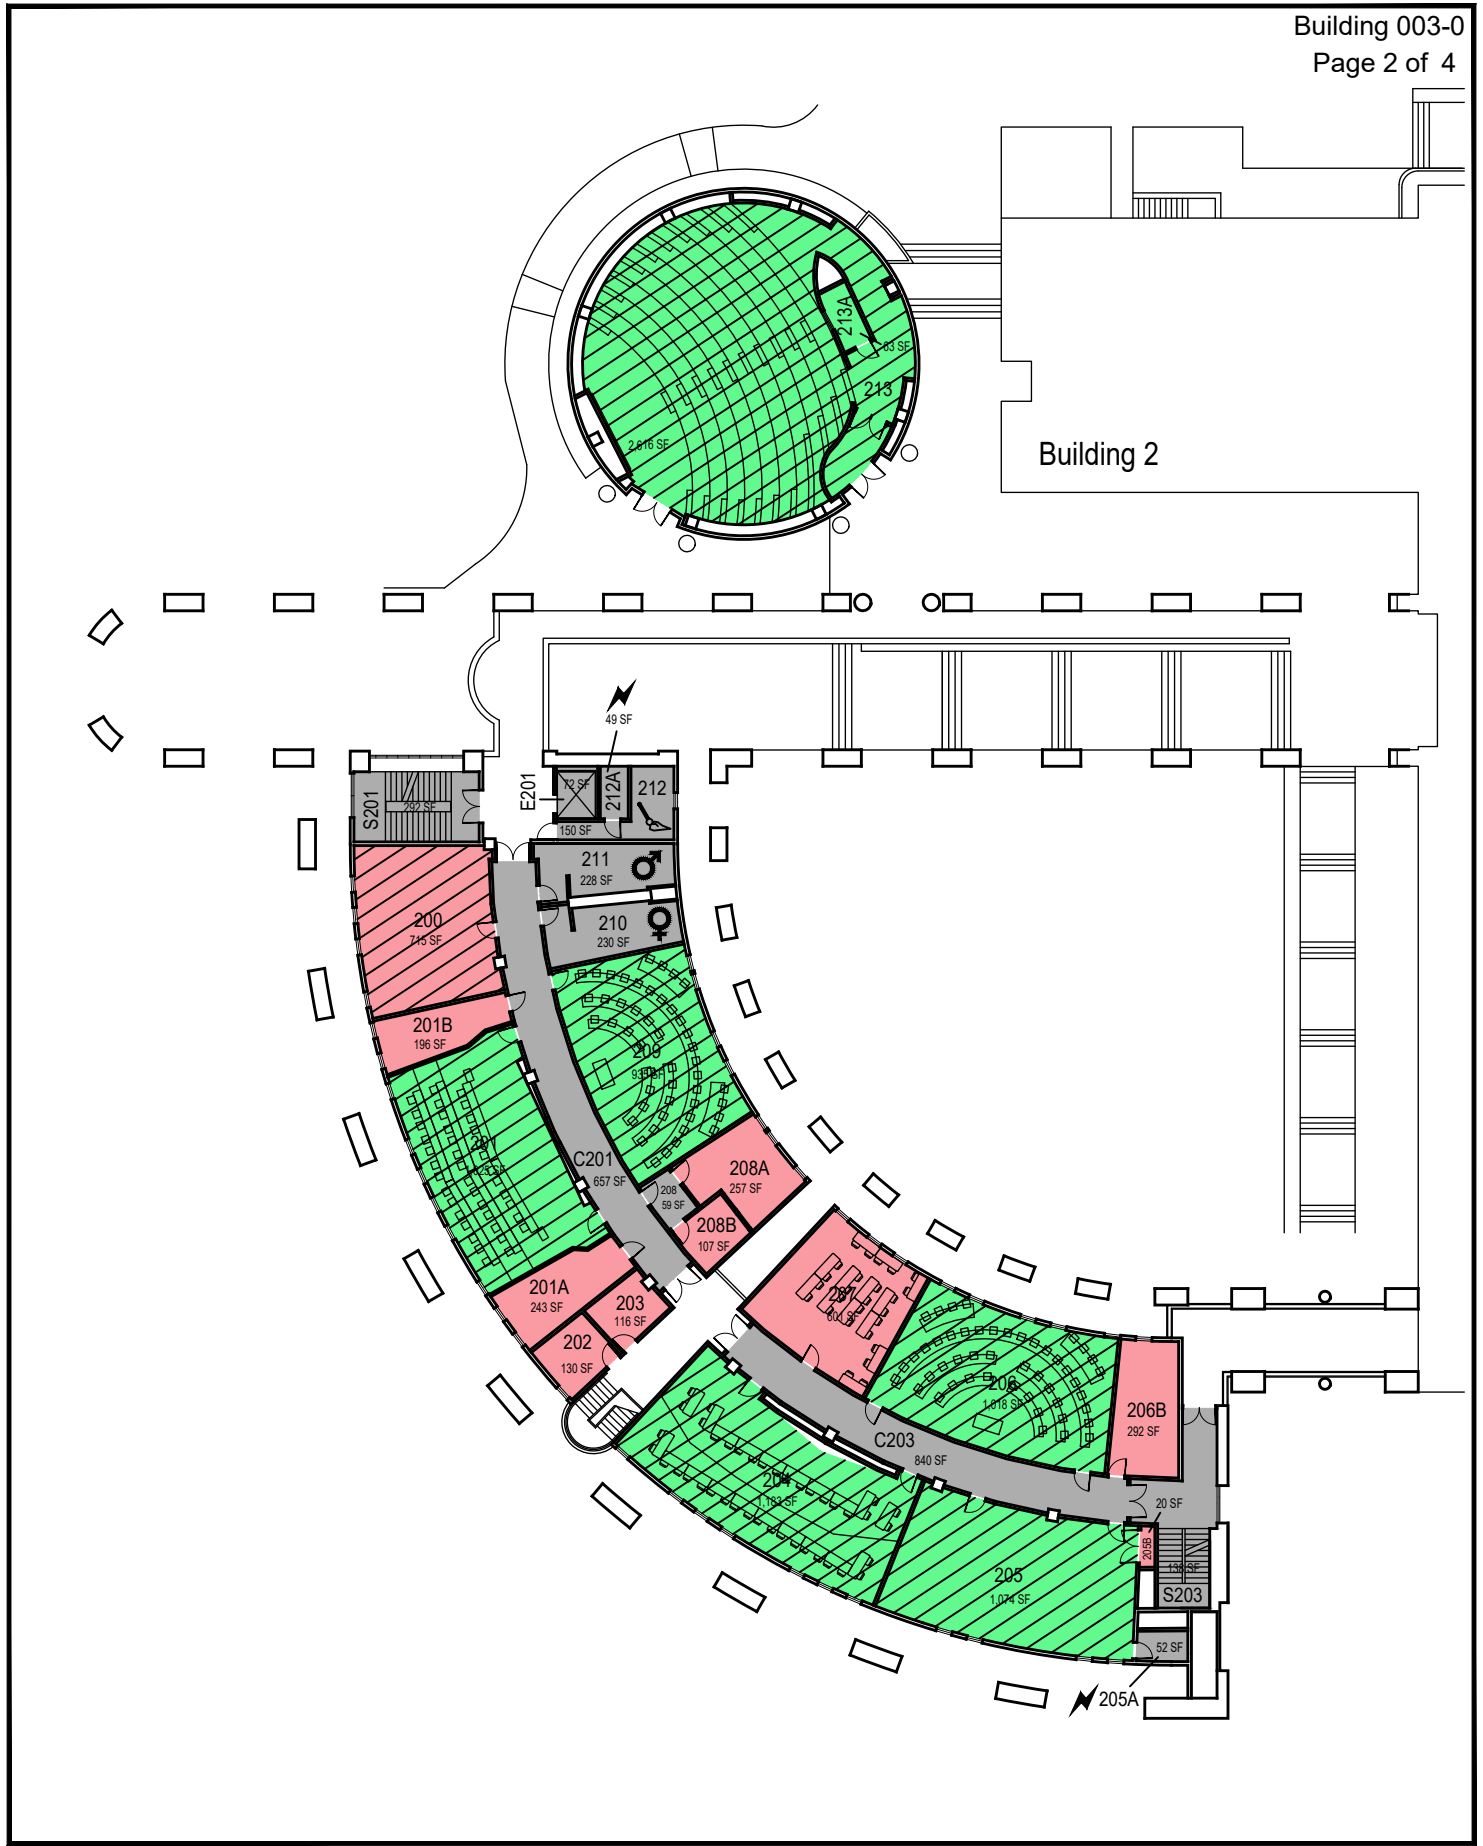

CAL POLY

Business

Floor 2

Space Data http://afd.calpoly.edu/facilities/spacefacility/space_data.asp

FACILITIES MANAGEMENT AND DEVELOPMENT

| | | | |
|----------------|-------------|------------------|------------------|
| 00000 UNASSIGN | 107500 OCOB | 120000 ACAD AFRS | 137500 UNIV DEV |
| 102500 CAFES | 110000 CLA | 120400 ITS | 140000 STUD AFRS |
| 105000 CAED | 112500 CENG | 121300 DIV/INCL | 145000 PRESIDENT |
| 117500 CSM | 125000 AFD | 150000 UNIV SUP | |

October 2020




1" = 35'

College/Division

O:\Planroom\Database\building_Floor_Plans\Plan_Book\Building 003-0_Business.dwg AutoCAD PDF (High Quality Print).pc3 ANSI full bleed A (8.50 x 11.00 Inches) CP Floor Plans.ctb

Building 2

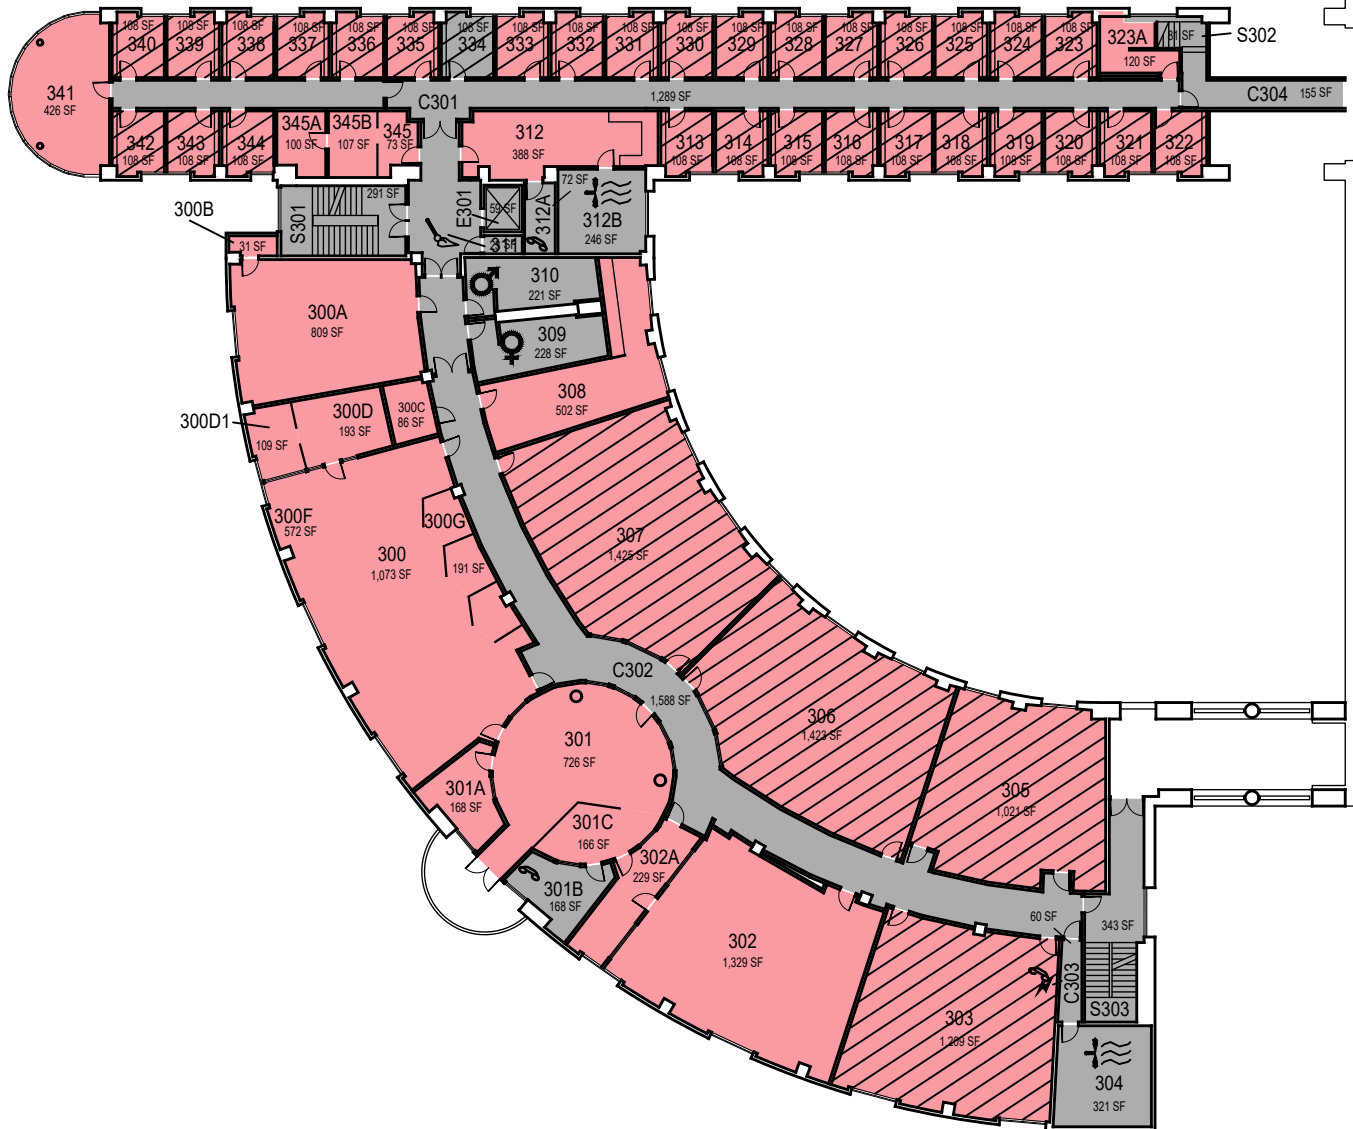

CAL POLY

Business

Floor 3

Space Data http://afd.calpoly.edu/facilities/spacefacility/space_data.asp

FACILITIES MANAGEMENT AND DEVELOPMENT

| | | | |
|----------------|-------------|------------------|------------------|
| 00000 UNASSIGN | 107500 OCOB | 120000 ACAD AFRS | 137500 UNIV DEV |
| 102500 CAFES | 110000 CLA | 120400 ITS | 140000 STUD AFRS |
| 105000 CAED | 112500 CENG | 121300 DIV/INCL | 145000 PRESIDENT |
| 117500 CSM | 125000 AFD | 150000 UNIV SUP | |


October 2020



1" = 35'

College/Division

O:\Planroom\Database\building_Floor_Plans\Plan_Book\Building 003-0_Business.dwg AutoCAD PDF (High Quality Print).pc3 ANSI full bleed A (8.50 x 11.00 Inches) CP Floor Plans.ctb

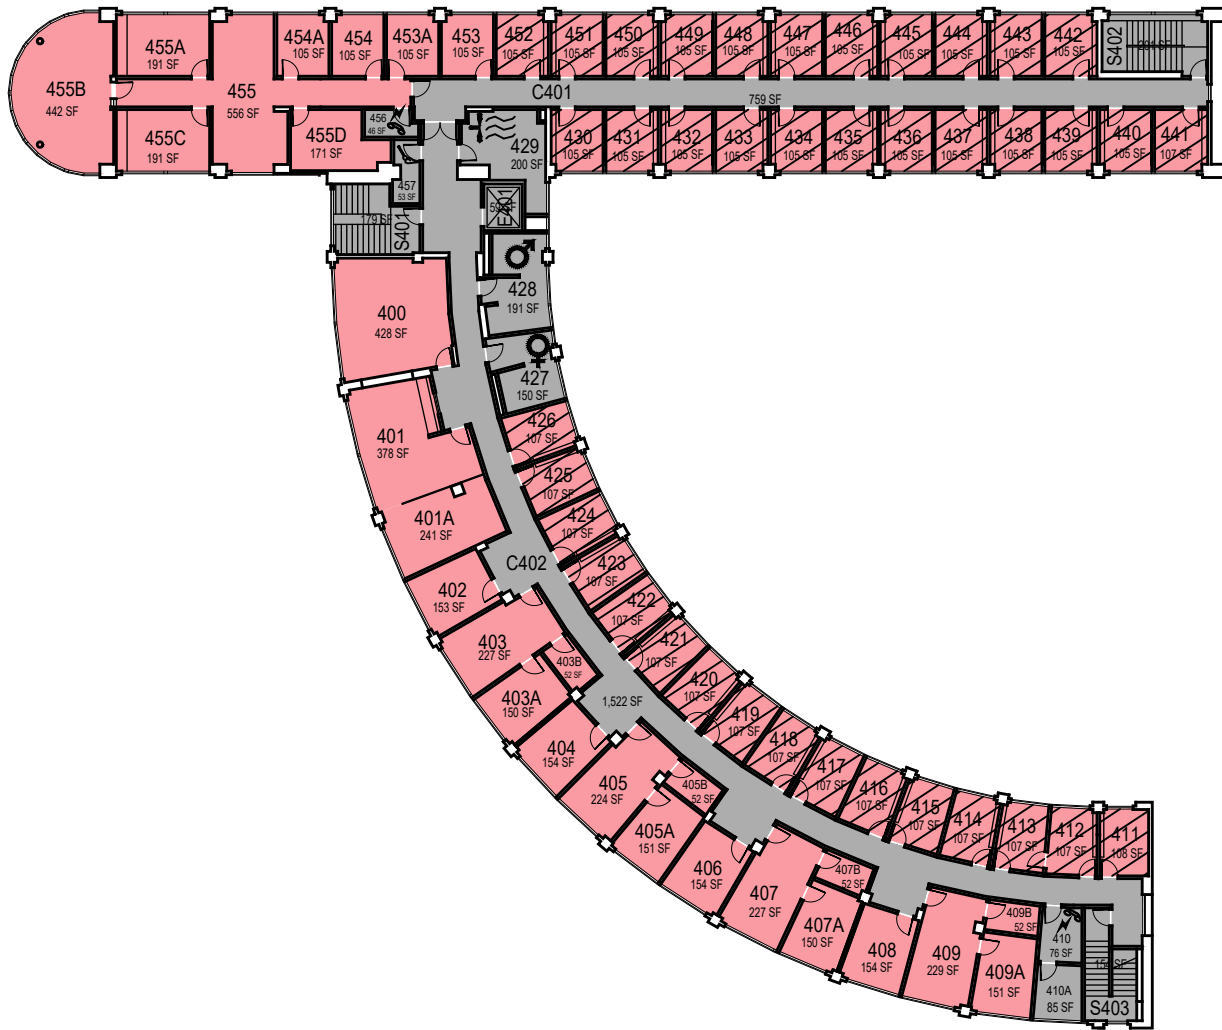

CAL POLY

Business

Floor 4

Space Data http://afd.calpoly.edu/facilities/spacefacility/space_data.asp

FACILITIES MANAGEMENT AND DEVELOPMENT

| | | | |
|-------------------|----------------|---------------------|---------------------|
| 00000 UNASSIGN | 107500 OCOB | 120000 ACAD AFRS | 137500 UNIV DEV |
| 102500 CAFES | 110000 CLA | 120400 ITS | 140000 STUD AFRS |
| 105000 CAED | 112500 CENG | 121300 DIV/INCL | 145000 PRESIDENT |
| 117500 CSM | 125000 AFD | 150000 UNIV SUP | |

October 2020



1" = 35'

College/Division