


O:\Planroom\Database\building\\_Floor\_Plans\Plan\_Book\Building 045-0\_H. P. Davidson Music Center.dwg AutoCAD PDF (High Quality Print).pc3 ANSI full bleed A (8.50 x 11.00 Inches) CP Floor Plans.ctb

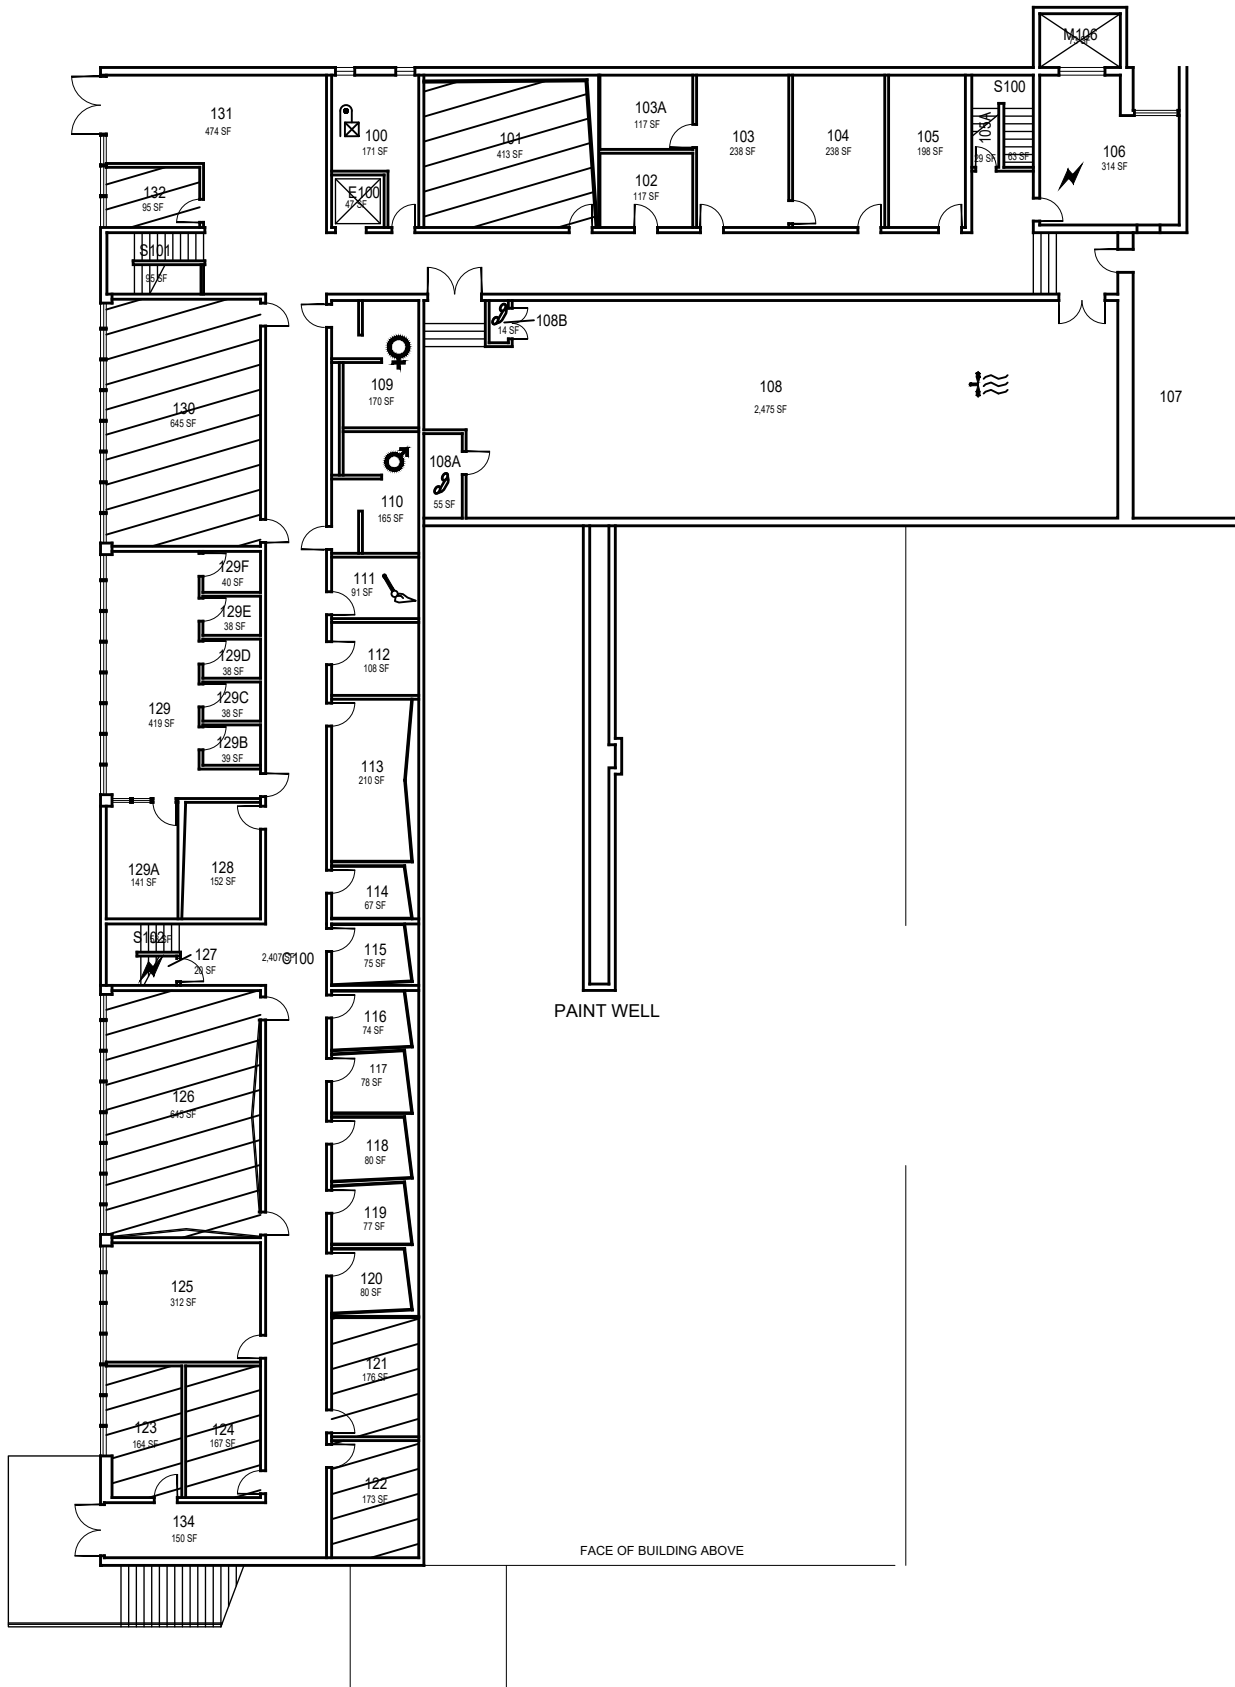

CAL POLY

H. P. Davidson Music Center

Floor 1  
Space Data [http://afd.calpoly.edu/facilities/spacefacility/space\\_data.asp](http://afd.calpoly.edu/facilities/spacefacility/space_data.asp)


FACILITIES MANAGEMENT AND DEVELOPMENT

October 2020



1"=25'

O:\Planroom\Database\building\\_Floor\_Plans\Plan\_Book\Building 045-0\_H. P. Davidson Music Center.dwg AutoCAD PDF (High Quality Print).pc3 ANSI full bleed A (8.50 x 11.00 Inches) CP Floor Plans.ctb

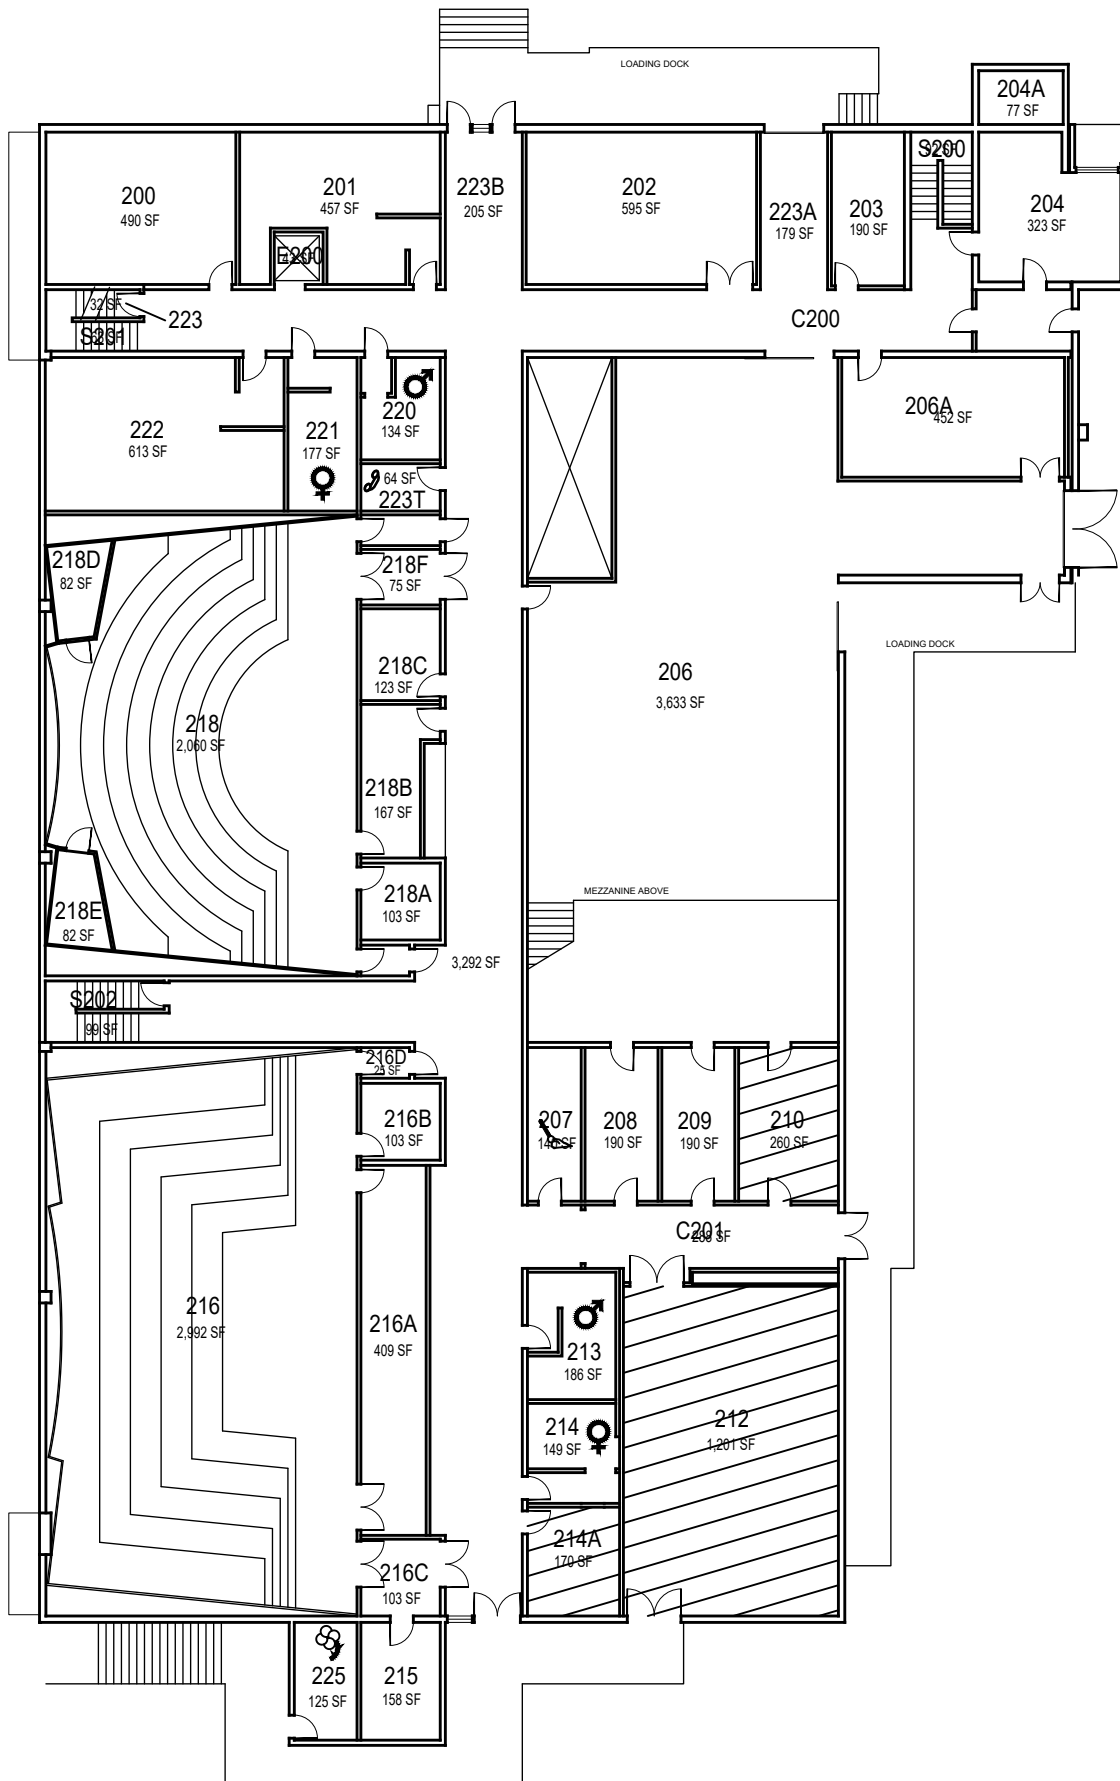

# H. P. Davidson Music Center

Floor 2  
Space Data [http://afd.calpoly.edu/facilities/spacefacility/space\\_data.asp](http://afd.calpoly.edu/facilities/spacefacility/space_data.asp)


FACILITIES MANAGEMENT AND DEVELOPMENT

October 2020




1"=25'

O:\Planroom\Database\building\\_Floor\_Plans\Plan\_Book\Building 045-0\_H. P. Davidson Music Center.dwg AutoCAD PDF (High Quality Print).pc3 ANSI full bleed A (8.50 x 11.00 Inches) CP Floor Plans.ctb

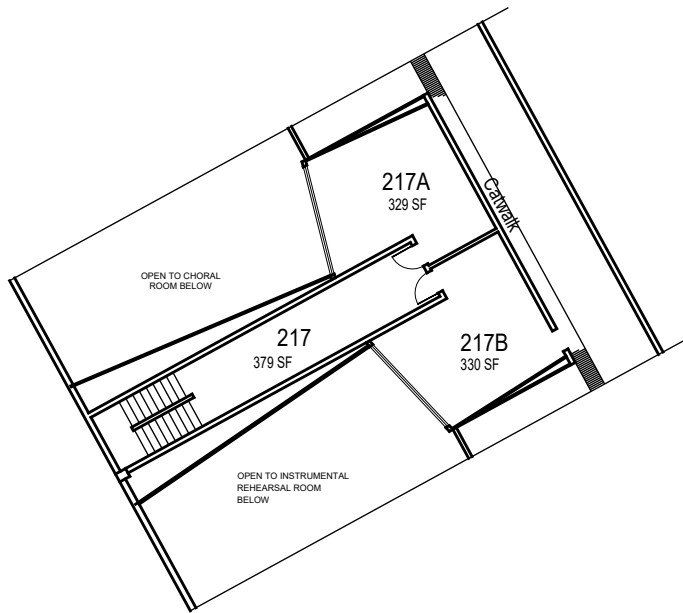

SOUND BOOTH

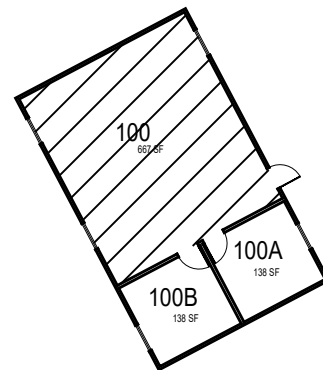

Theater & Dance  
Modular Lab (M053)  
(045-T)



**CAL POLY**

H. P. Davidson Music Center

Sound Booth & 045-T  
Space Data [http://afd.calpoly.edu/facilities/spacefacility/space\\_data.asp](http://afd.calpoly.edu/facilities/spacefacility/space_data.asp)

FACILITIES MANAGEMENT AND DEVELOPMENT

October 2020



1"=25'