


O:\Planroom\Database\building_Floor_Plans\Plan_Book\Building 045-0_H. P. Davidson Music Center.dwg AutoCAD PDF (High Quality Print).pc3 ANSI full bleed A (8.50 x 11.00 Inches) CP Floor Plans.ctb

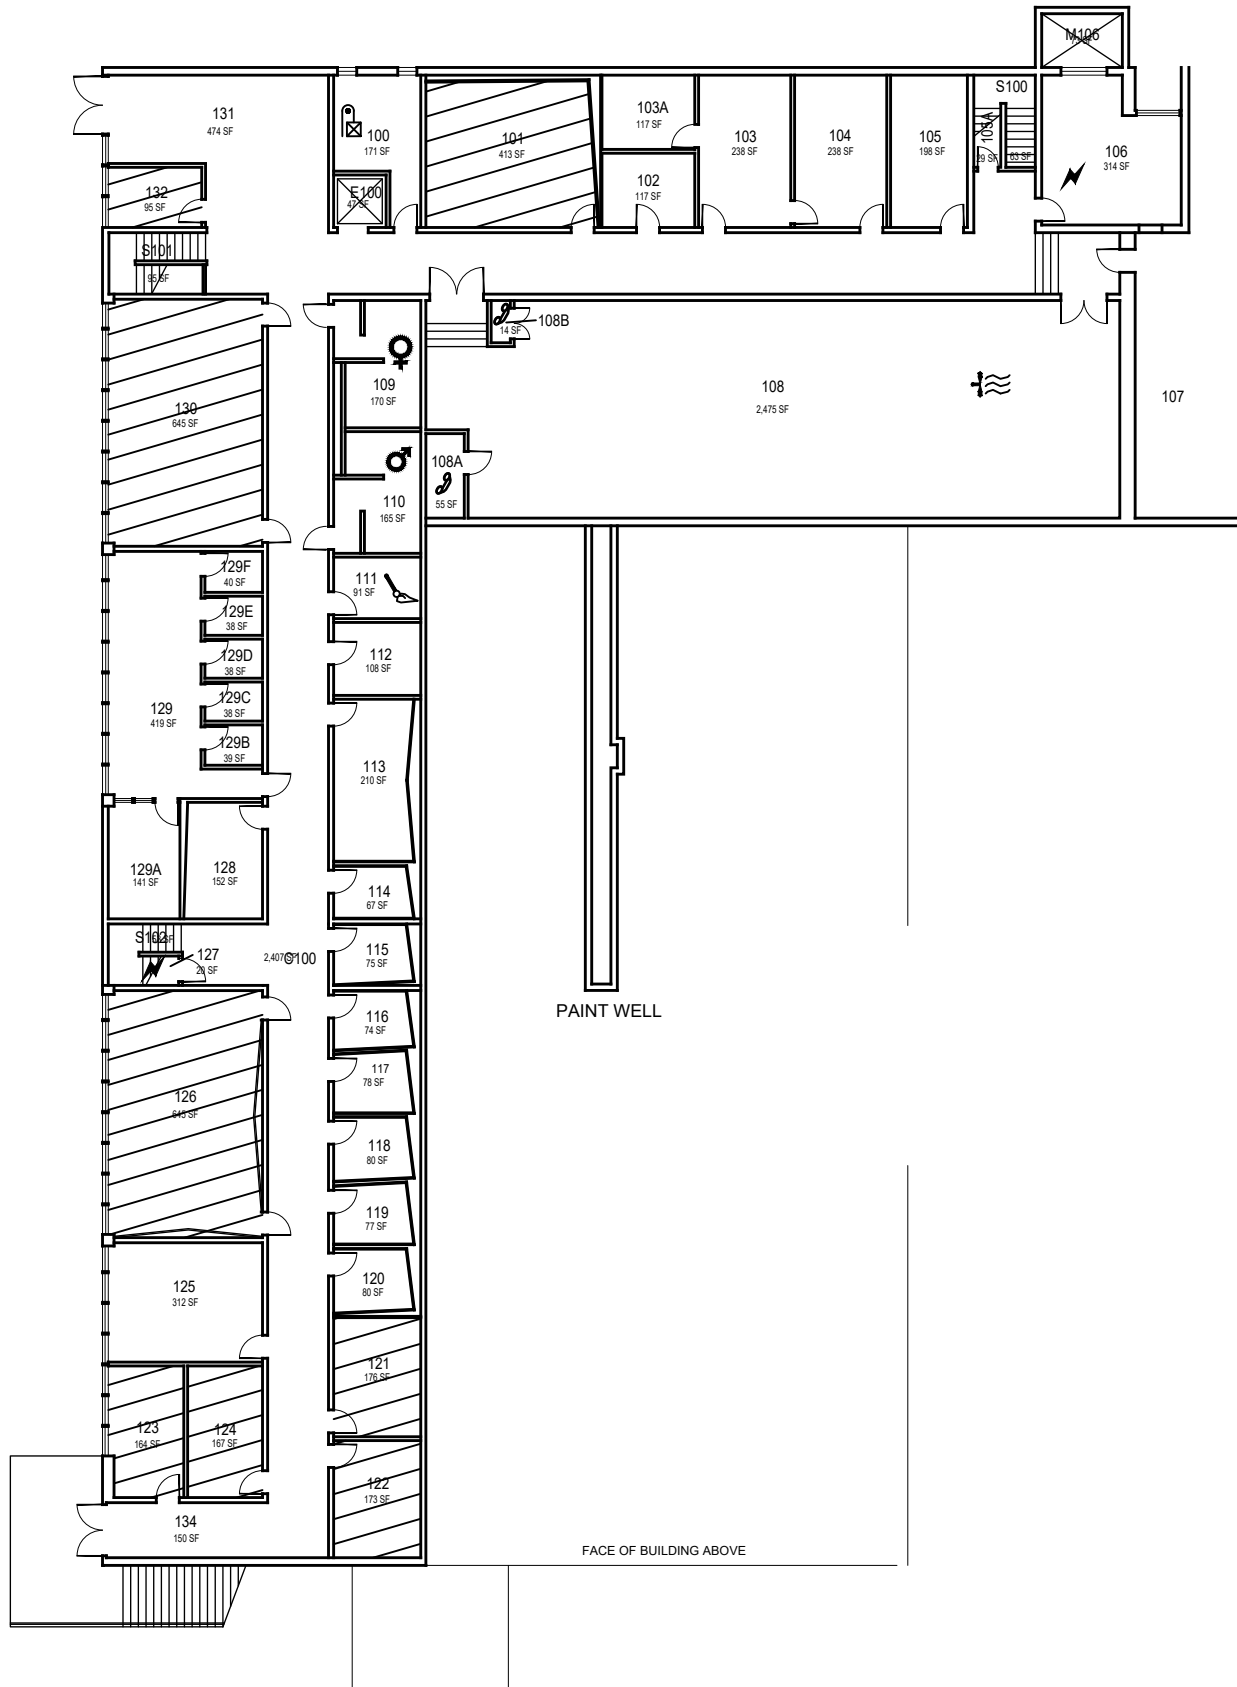

H. P. Davidson Music Center

Floor 1

FACILITIES MANAGEMENT AND DEVELOPMENT


Space Data http://afd.calpoly.edu/facilities/spacefacility/space_data.asp

March 2022



1"=25'

O:\Planroom\Database\building_Floor_Plans\Plan_Book\Building 045-0_H. P. Davidson Music Center.dwg AutoCAD PDF (High Quality Print).pc3 ANSI full bleed A (8.50 x 11.00 Inches) CP Floor Plans.ctb

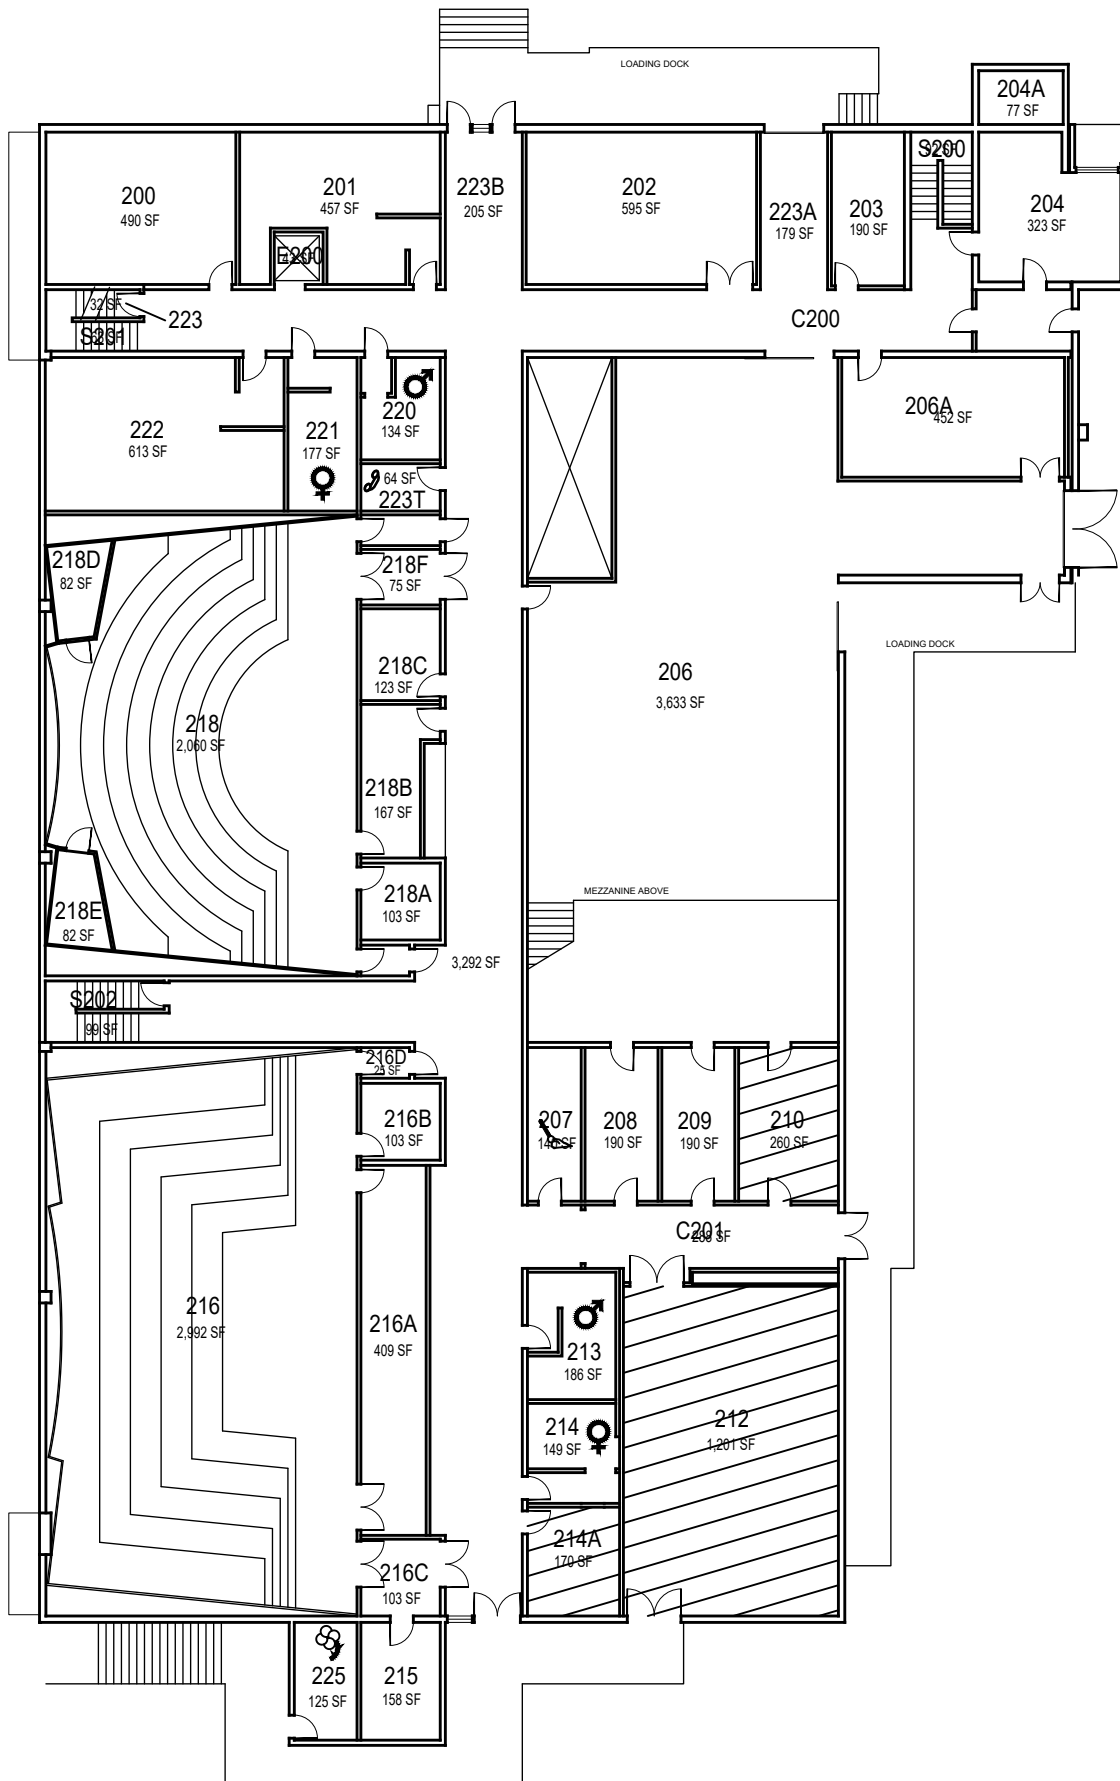

H. P. Davidson Music Center

Floor 2

March 2022




FACILITIES MANAGEMENT AND DEVELOPMENT

Space Data http://afd.calpoly.edu/facilities/spacefacility/space_data.asp




1"=25'

O:\Planroom\Database\building_Floor_Plans\Plan_Book\Building 045-0_H. P. Davidson Music Center.dwg AutoCAD PDF (High Quality Print).pc3 ANSI full bleed A (8.50 x 11.00 Inches) CP Floor Plans.ctb

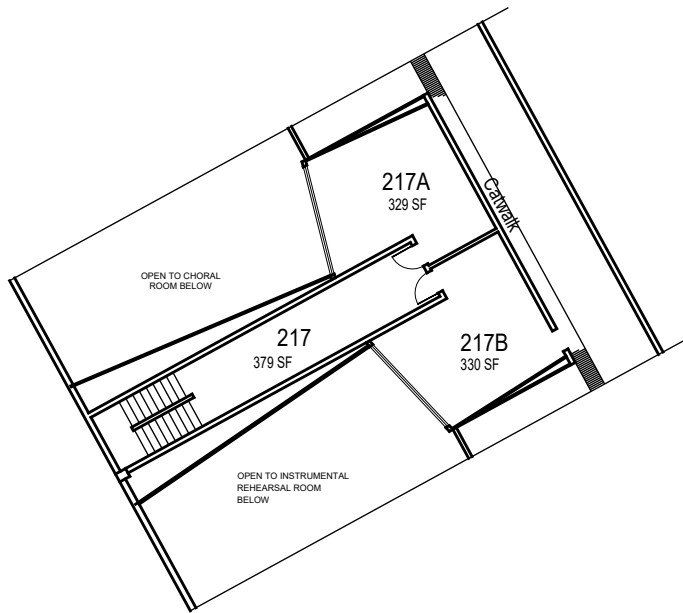

SOUND BOOTH

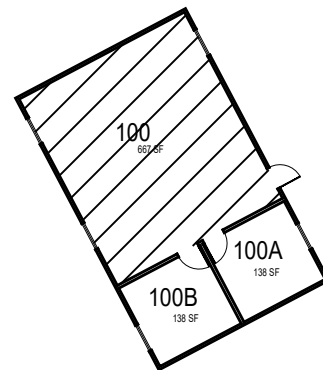

Theater & Dance
Modular Lab (M053)
(045-T)

March 2022



H. P. Davidson Music Center

Sound Booth & 045-T

FACILITIES MANAGEMENT AND DEVELOPMENT

Space Data http://afd.calpoly.edu/facilities/spacefacility/space_data.asp



1"=25'