


O:\Planroom\Database\building_Floor_Plans\Plan_Book\Building 045-0_H. P. Davidson Music Center.dwg AutoCAD PDF (High Quality Print).pc3 ANSI full bleed A (8.50 x 11.00 Inches) CP Floor Plans.ctb

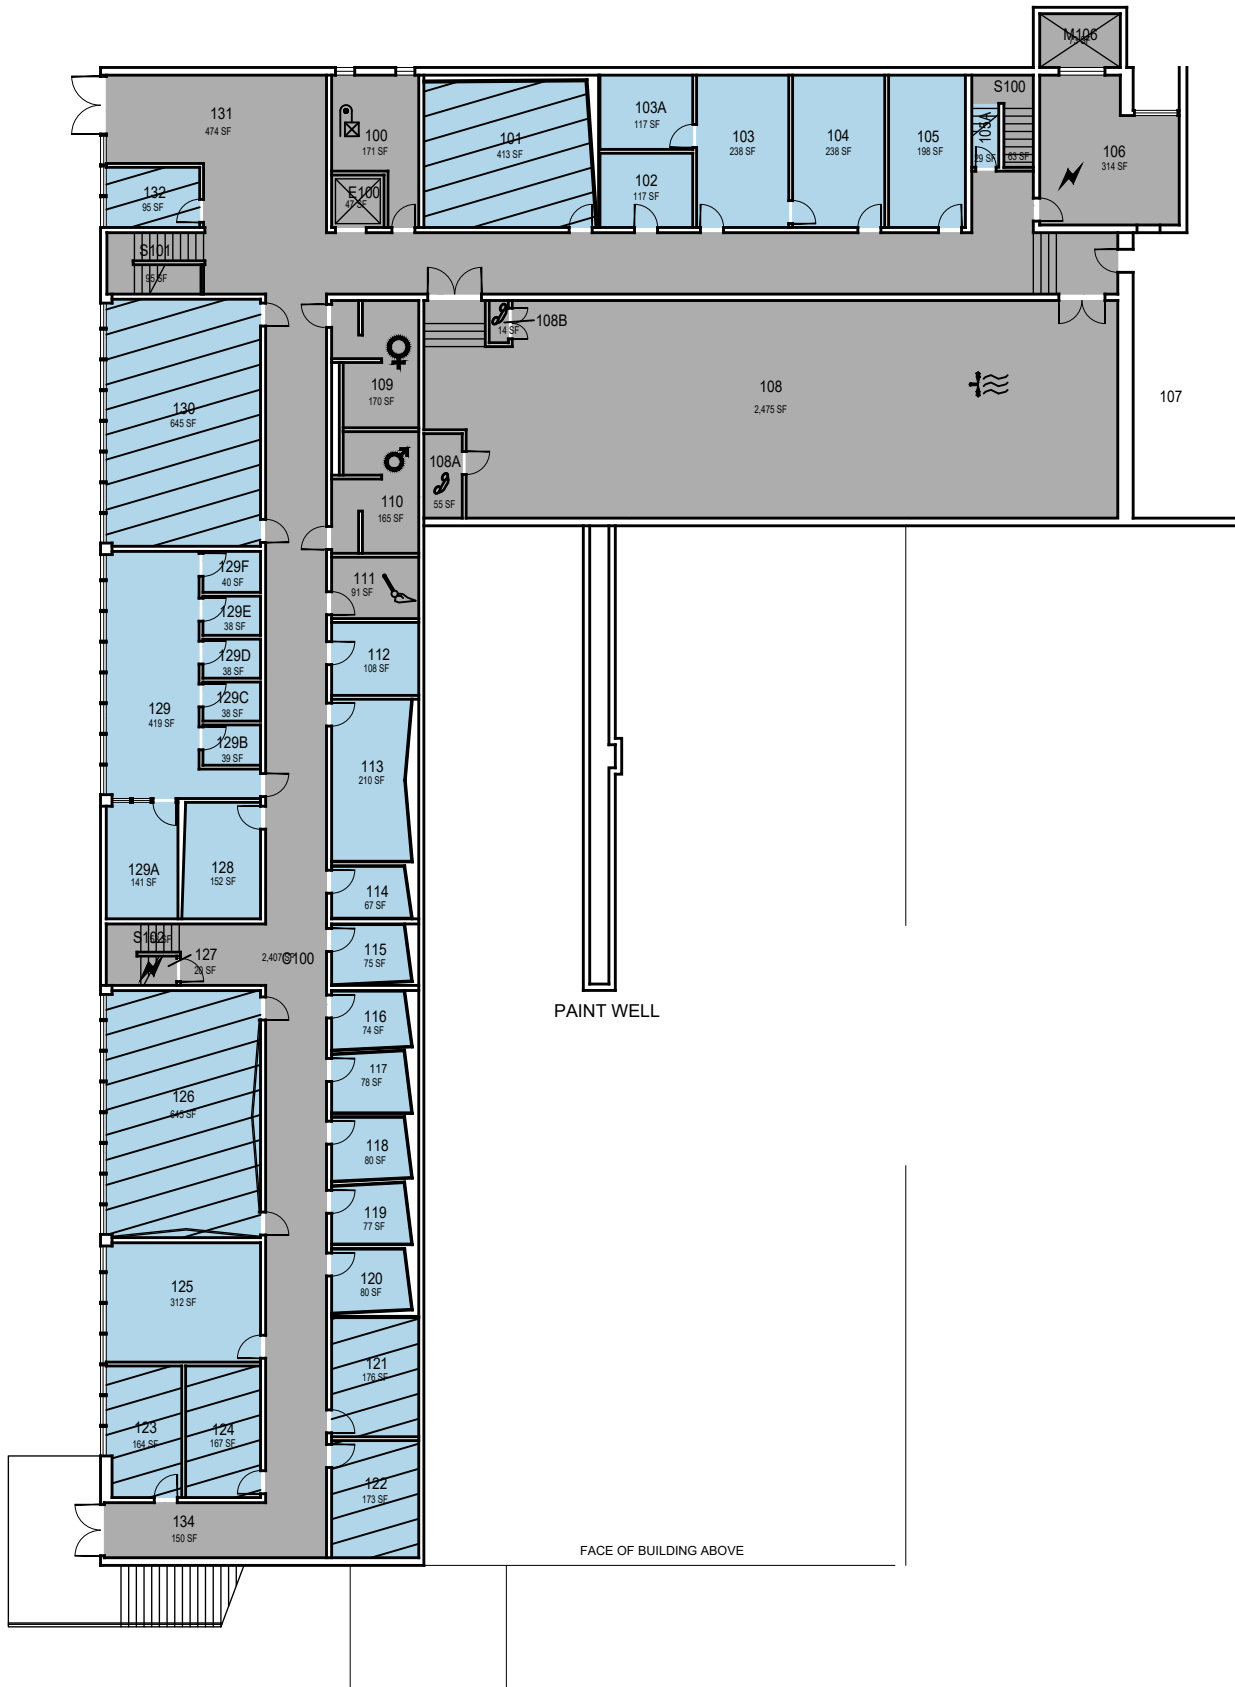

PAINT WELL

FACE OF BUILDING ABOVE



CAL POLY

H. P. Davidson Music Center

Floor 1
Space Data http://afd.calpoly.edu/facilities/spacefacility/space_data.asp

FACILITIES MANAGEMENT AND DEVELOPMENT

00000 UNASSIGN	10750 OCOB	12000 ACAD AFRS	13750 UNIV DEV
10250 CAFES	11000 CLA	12040 ITS	14000 STUD AFRS
10500 CAED	11250 CENG	12130 DIV/INCL	14500 PRESIDENT
11750 CSM	12500 AFD	15000 UNIV SUP	


College/Division

October 2020



1"=25'

O:\Planroom\Database\building_Floor_Plans\Plan_Book\Building 045-0_H. P. Davidson Music Center.dwg AutoCAD PDF (High Quality Print).pc3 ANSI full bleed A (8.50 x 11.00 Inches) CP Floor Plans.ctb

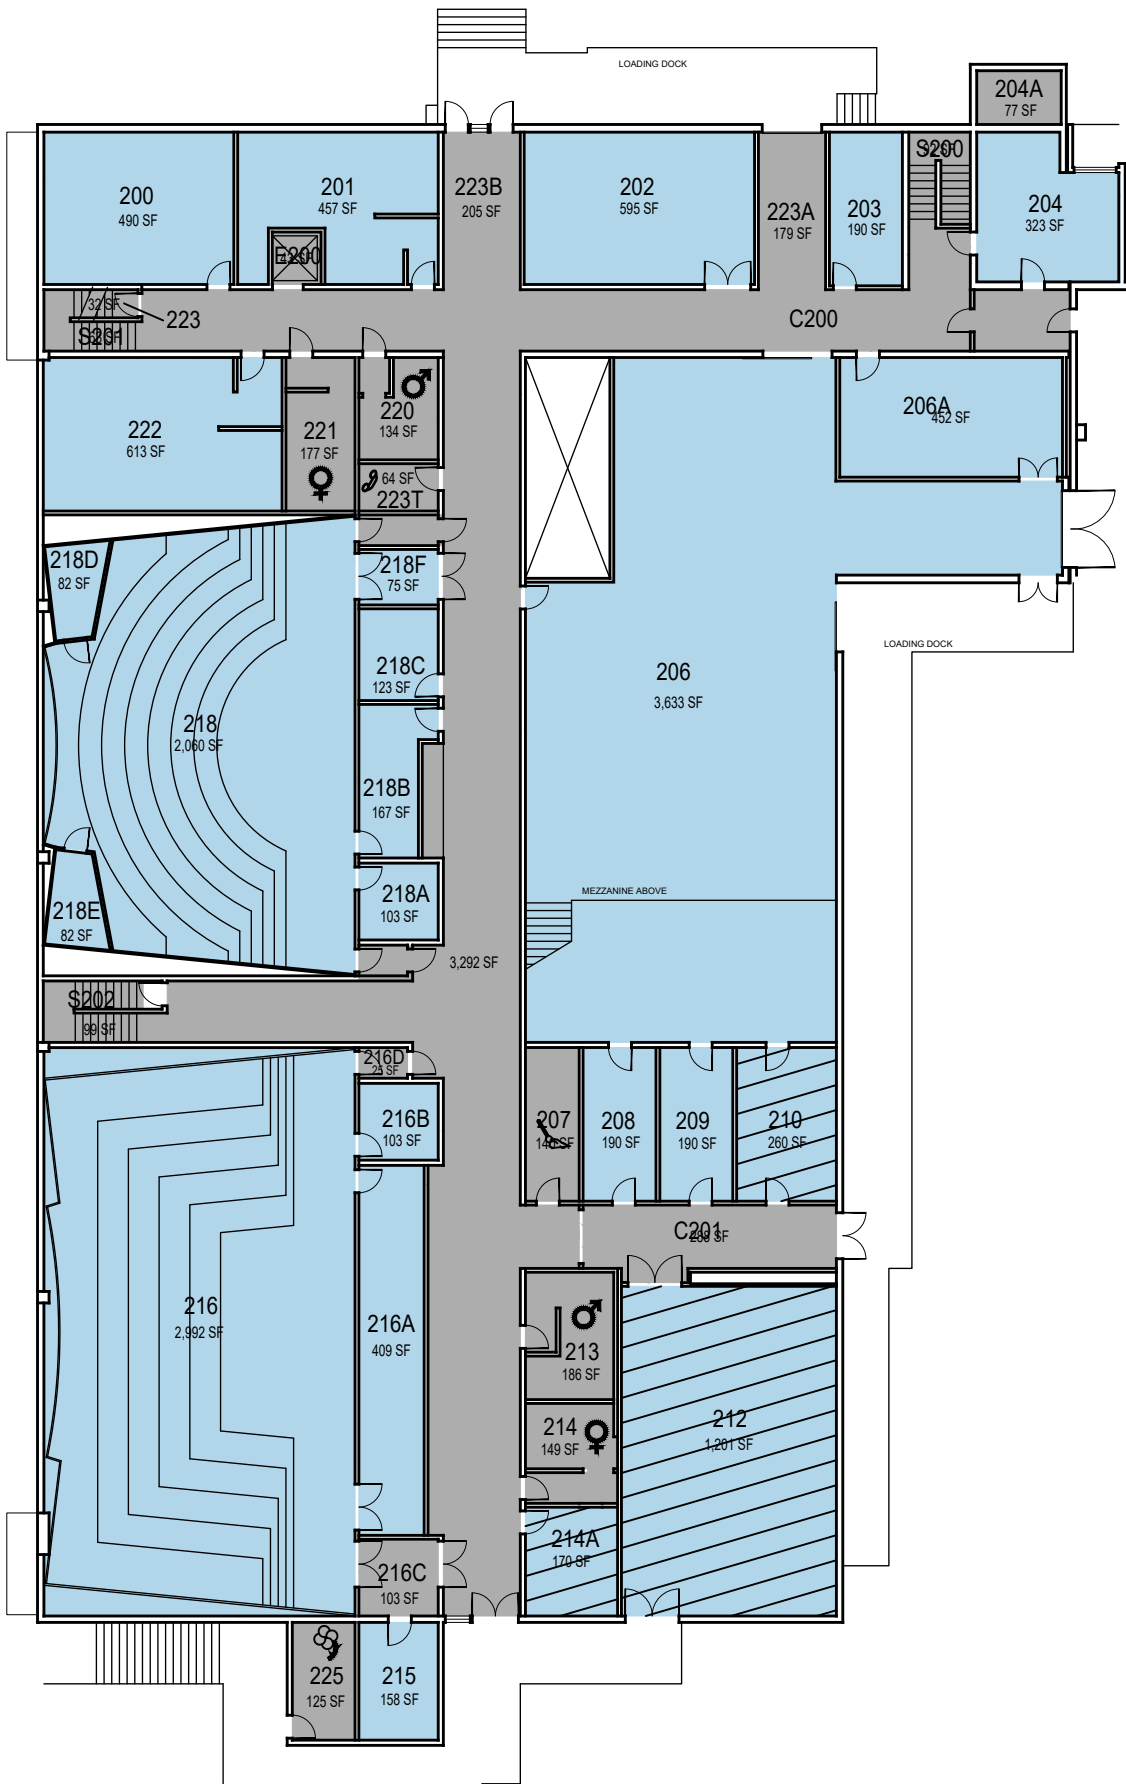

CAL POLY

H. P. Davidson Music Center

Floor 2
Space Data http://afd.calpoly.edu/facilities/spacefacility/space_data.asp

FACILITIES MANAGEMENT AND DEVELOPMENT

00000 UNASSIGN	107500 OCOB	120000 ACAD AFRS	137500 UNIV DEV
102500 CAFES	110000 CLA	120400 ITS	140000 STUD AFRS
105000 CAED	112500 CENG	121300 DIV/INCL	145000 PRESIDENT
117500 CSM	125000 AFD	150000 UNIV SUP	


October 2020




1"=25'

College/Division

O:\Planroom\Database\building_Floor_Plans\Plan_Book\Building 045-0_H. P. Davidson Music Center.dwg AutoCAD PDF (High Quality Print).pc3 ANSI full bleed A (8.50 x 11.00 Inches) CP Floor Plans.ctb

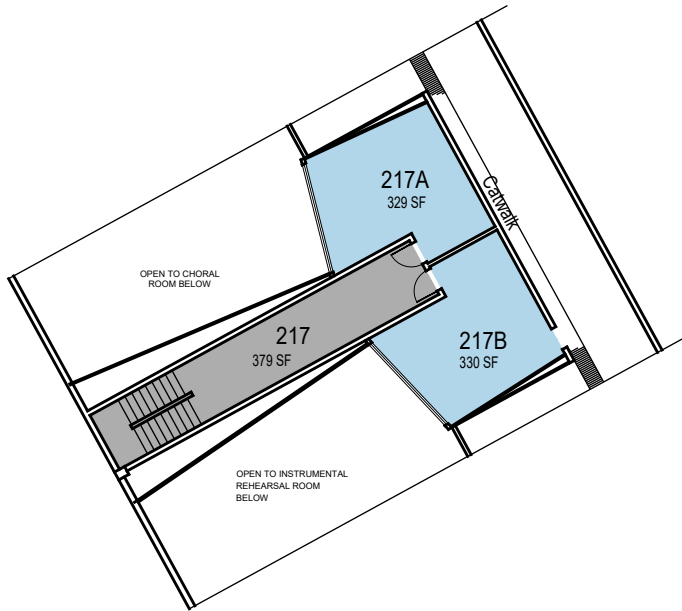

SOUND BOOTH

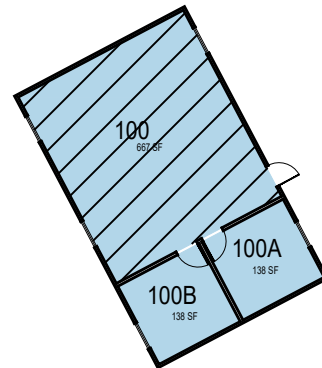

Theater & Dance Modular Lab (M053) (045-T)



CAL POLY

H. P. Davidson Music Center

Sound Booth & 045-T

Space Data http://afd.calpoly.edu/facilities/spacefacility/space_data.asp

FACILITIES MANAGEMENT AND DEVELOPMENT

00000 UNASSIGN	107500 OCOB	120000 ACAD AFRS	137500 UNIV DEV
102500 CAFES	110000 CLA	120400 ITS	140000 STUD AFRS
105000 CAED	112500 CENG	121300 DIV/INCL	145000 PRESIDENT
117500 CSM	125000 AFD	150000 UNIV SUP	

College/Division

October 2020



1"=25'