



CAL POLY

Administration

Floor 3

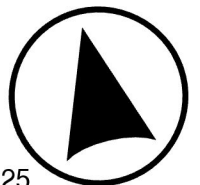

O:\Planroom\Database\building_Floor_Plans\Plan_Book\Building 001-0_Administration.dwg AutoCAD PDF (High Quality Print).pc3 ANSI full bleed A (8.50 x 11.00 Inches) CP Floor Plans.ctb

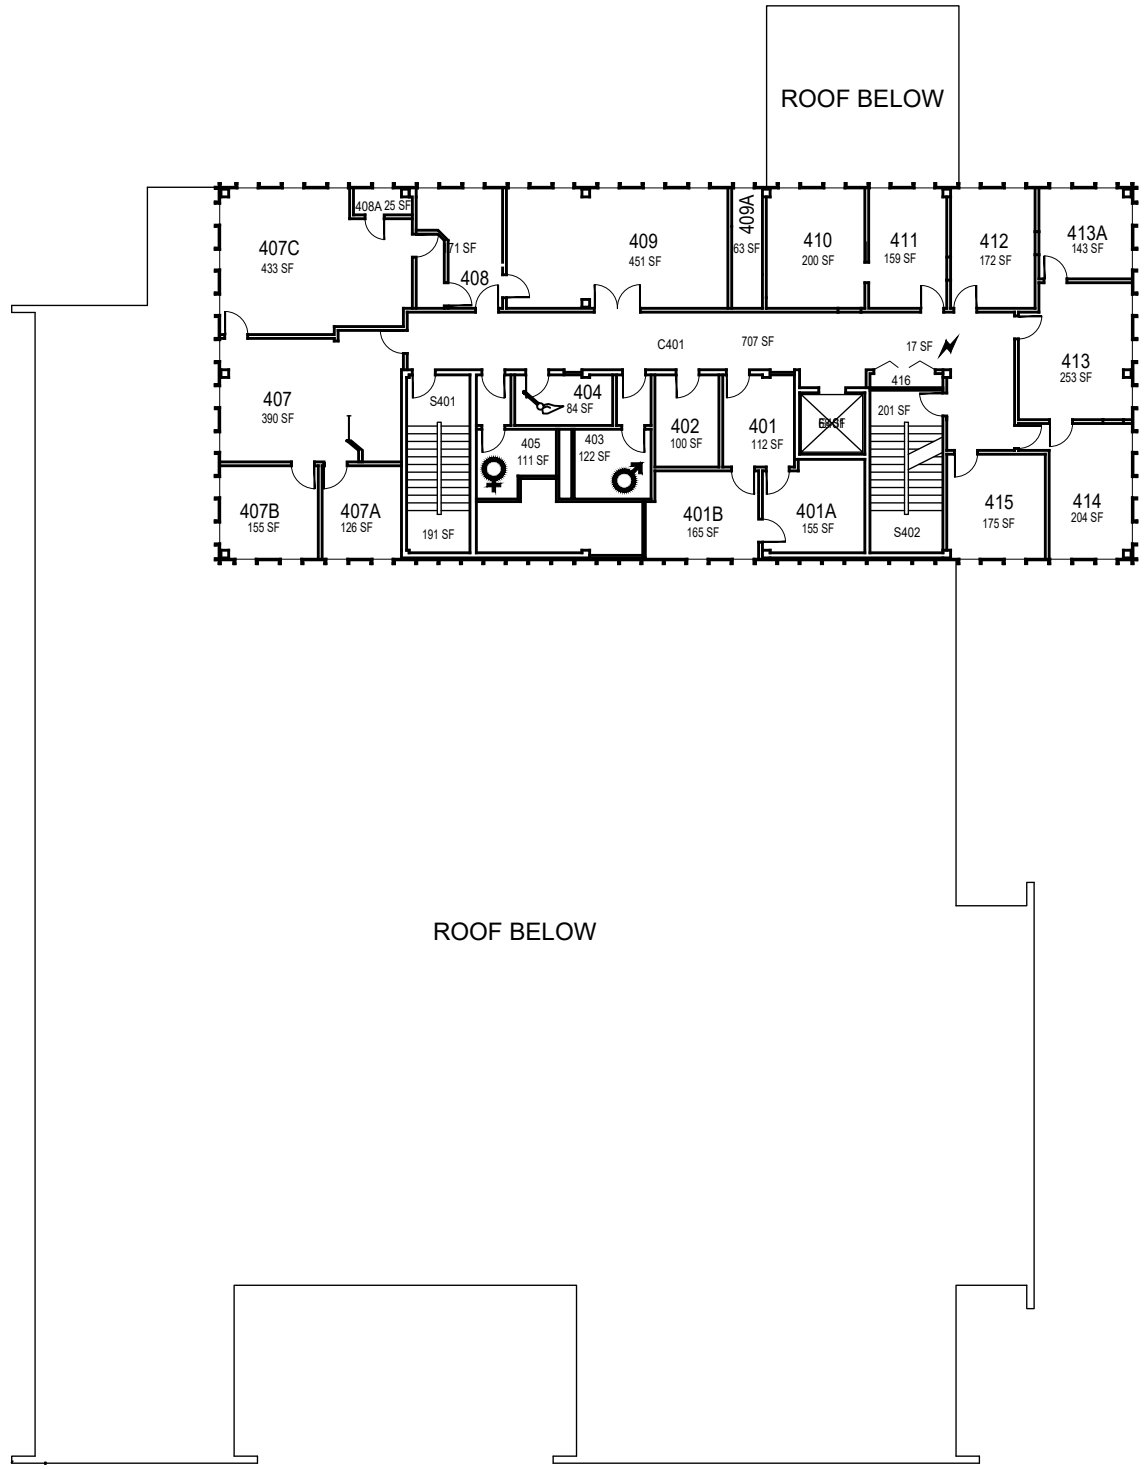

ROOF BELOW

ROOF BELOW



Administration

Floor 4

FACILITIES MANAGEMENT AND DEVELOPMENT


Space Data http://afd.calpoly.edu/facilities/spacefacility/space_data.asp

March 2022



1" = 25'-0"

O:\Planroom\Database\building_Floor_Plans\Plan_Book\Building 001-0_Administration.dwg AutoCAD PDF (High Quality Print).pc3 ANSI full bleed A (8.50 x 11.00 Inches) CP Floor Plans.ctb

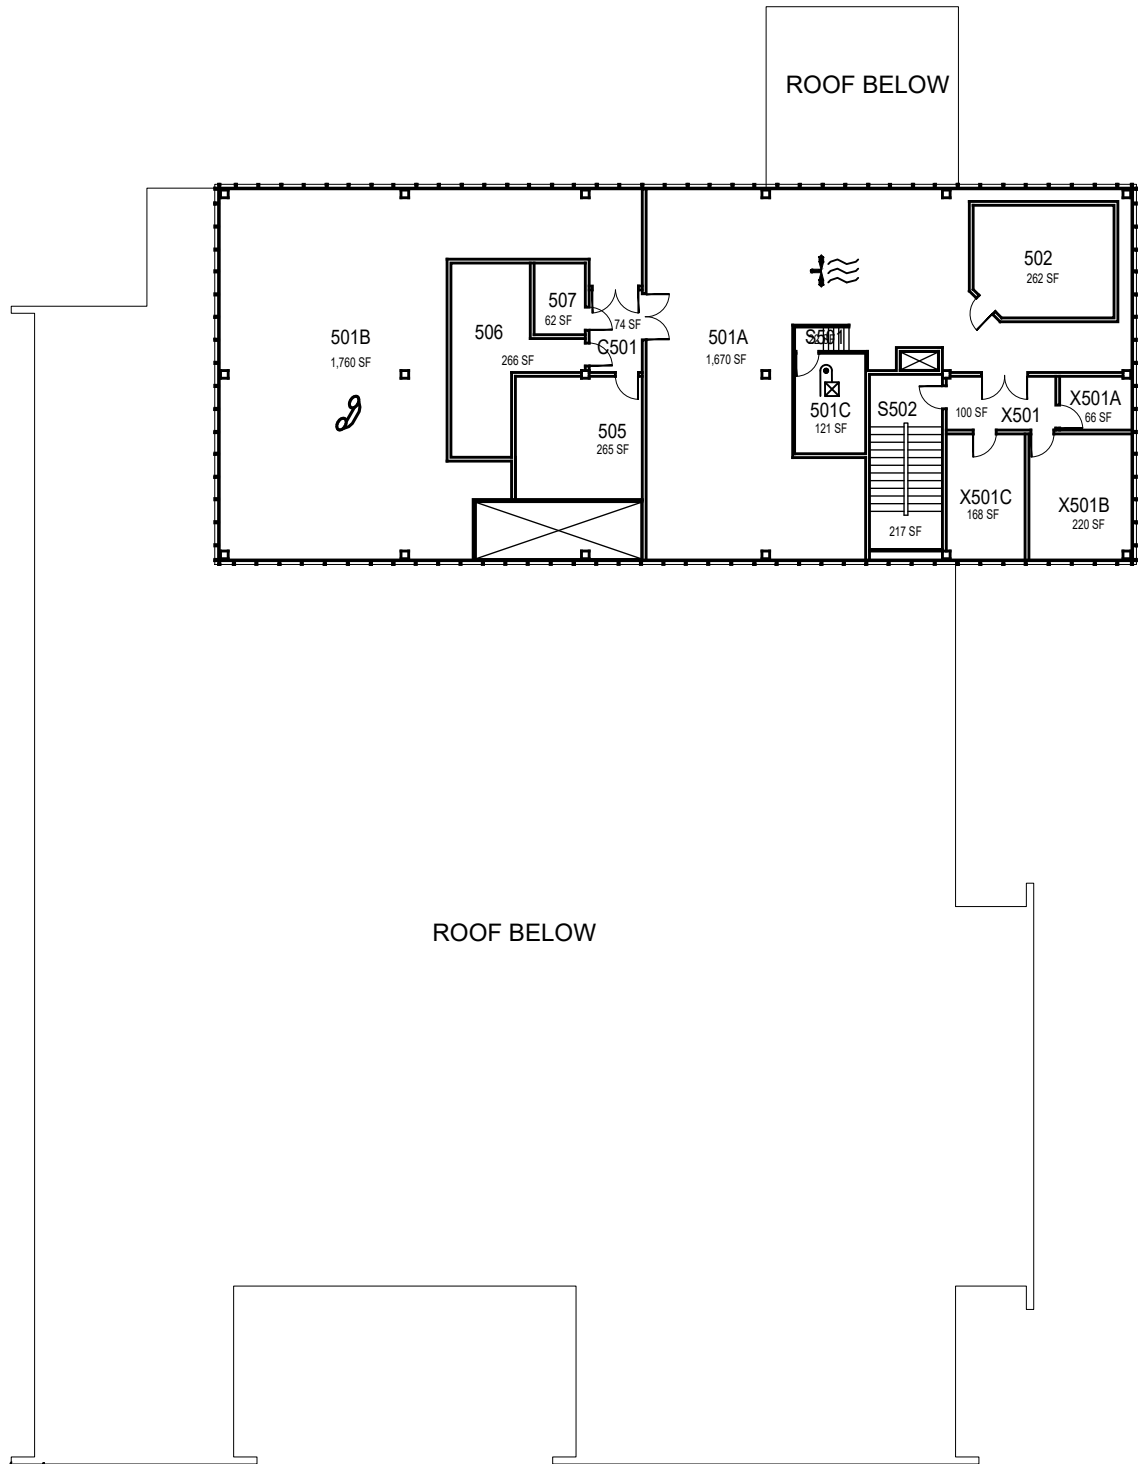


Administration

Attic - Floor 5

FACILITIES MANAGEMENT AND DEVELOPMENT

Space Data http://afd.calpoly.edu/facilities/spacefacility/space_data.asp

March 2022

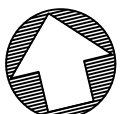

1" = 25'-0"