

O:\Planroom\Database\building\\_Floor\_Plans\Plan\_Book\Building 001-0\_Administration.dwg AutoCAD PDF (High Quality Print).pc3 ANSI full bleed A (8.50 x 11.00 Inches) CP Floor Plans.ctb



**CAL POLY**


Administration

Floor 1  
Space Data [http://afd.calpoly.edu/facilities/spacefacility/space\\_data.asp](http://afd.calpoly.edu/facilities/spacefacility/space_data.asp)

FACILITIES MANAGEMENT AND DEVELOPMENT

00000 UNASSIGN	107500 OCOB	120000 ACAD AFRS	137500 UNIV DEV
102500 CAFES	110000 CLA	120400 ITS	140000 STUD AFRS
105000 CAED	112500 CENG	121300 DIV/INCL	145000 PRESIDENT
117500 CSM	125000 AFD	150000 UNIV SUP	

October 2020

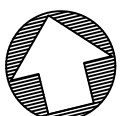

1" = 25'-0"

College/Division



O:\Planroom\Database\building\\_Floor\_Plans\Plan\_Book\Building 001-0\_Administration.dwg AutoCAD PDF (High Quality Print).pc3 ANSI full bleed A (8.50 x 11.00 Inches) CP Floor Plans.ctb



# CAL POLY

## Administration

Floor 3  
Space Data [http://afd.calpoly.edu/facilities/spacefacility/space\\_data.asp](http://afd.calpoly.edu/facilities/spacefacility/space_data.asp)

FACILITIES MANAGEMENT AND DEVELOPMENT

00000 UNASSIGN	107500 OCOB	120000 ACAD AFRS	137500 UNIV DEV
102500 CAFES	110000 CLA	120400 ITS	140000 STUD AFRS
105000 CAED	112500 CENG	121300 DIV/INCL	145000 PRESIDENT
117500 CSM	125000 AFD	150000 UNIV SUP	


College/Division

October 2020



1" = 25'-0"

O:\Planroom\Database\building\\_Floor\_Plans\Plan\_Book\Building 001-0\_Administration.dwg AutoCAD PDF (High Quality Print).pc3 ANSI full bleed A (8.50 x 11.00 Inches) CP Floor Plans.ctb

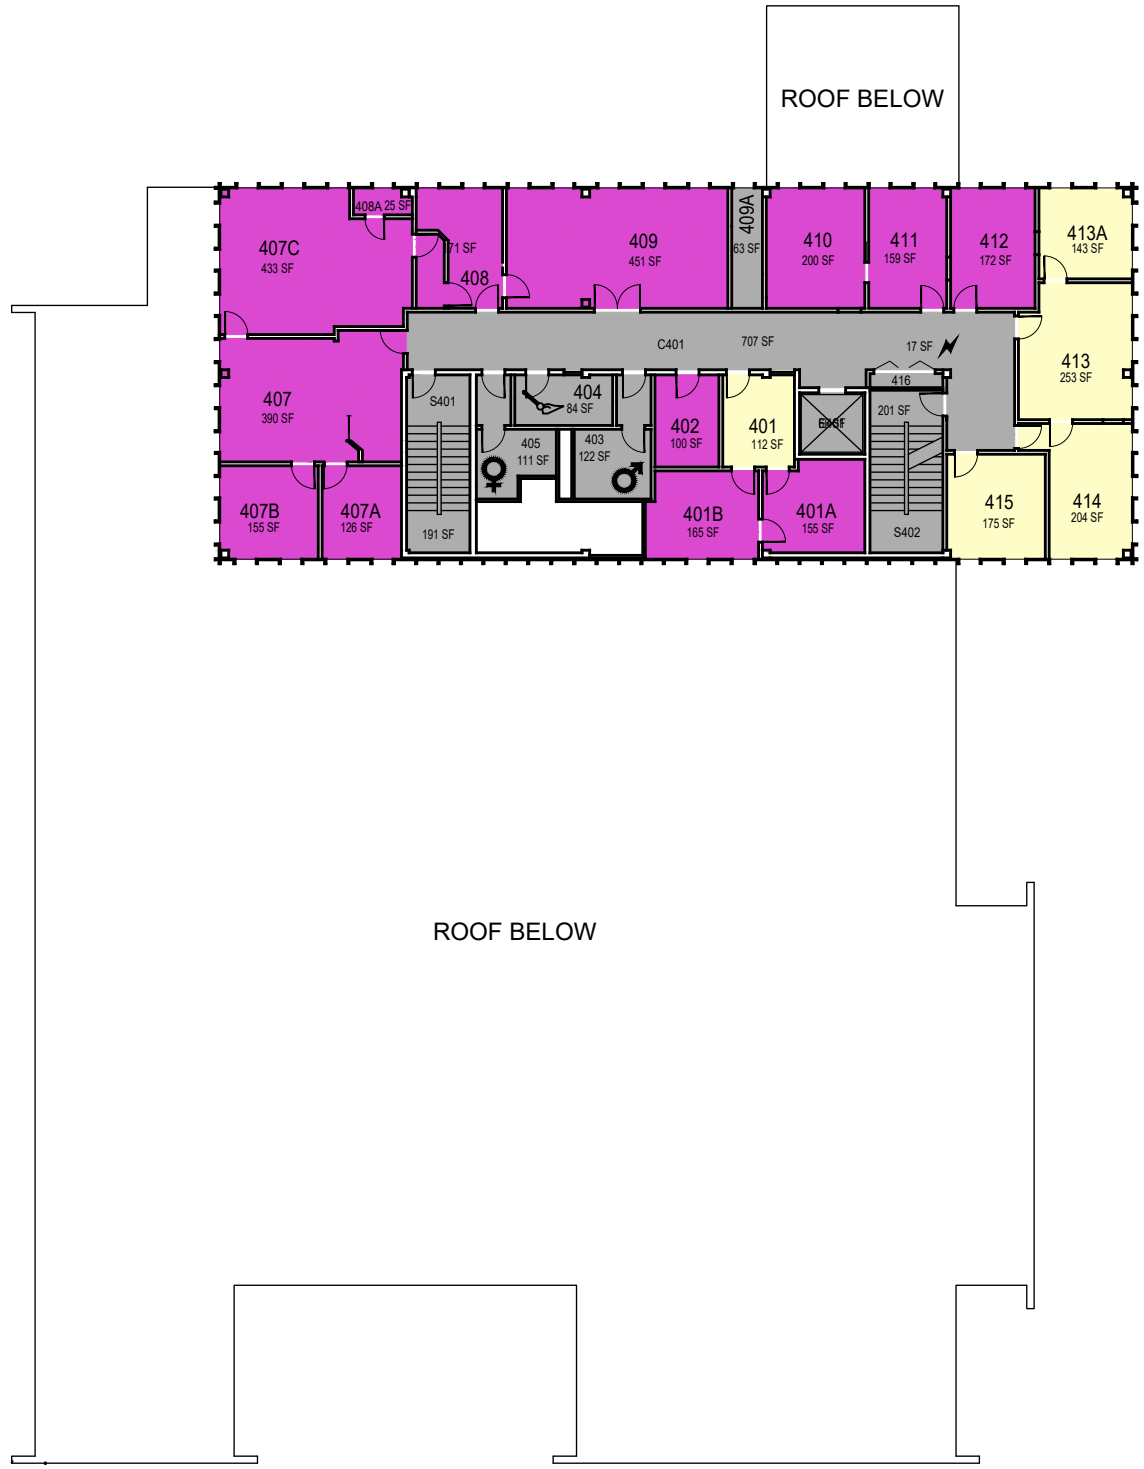

ROOF BELOW

ROOF BELOW



# CAL POLY

## Administration

Floor 4

Space Data [http://afd.calpoly.edu/facilities/spacefacility/space\\_data.asp](http://afd.calpoly.edu/facilities/spacefacility/space_data.asp)

FACILITIES MANAGEMENT AND DEVELOPMENT

00000 UNASSIGN	107500 OCOB	120000 ACAD AFRS	137500 UNIV DEV
102500 CAFES	110000 CLA	120400 ITS	140000 STUD AFRS
105000 CAED	112500 CENG	121300 DIV/INCL	145000 PRESIDENT
117500 CSM	125000 AFD	150000 UNIV SUP	


College/Division

October 2020



1" = 25'-0"

O:\Planroom\Database\building\\_Floor\_Plans\Plan\_Book\Building 001-0\_Administration.dwg AutoCAD PDF (High Quality Print).pc3 ANSI full bleed A (8.50 x 11.00 Inches) CP Floor Plans.ctb

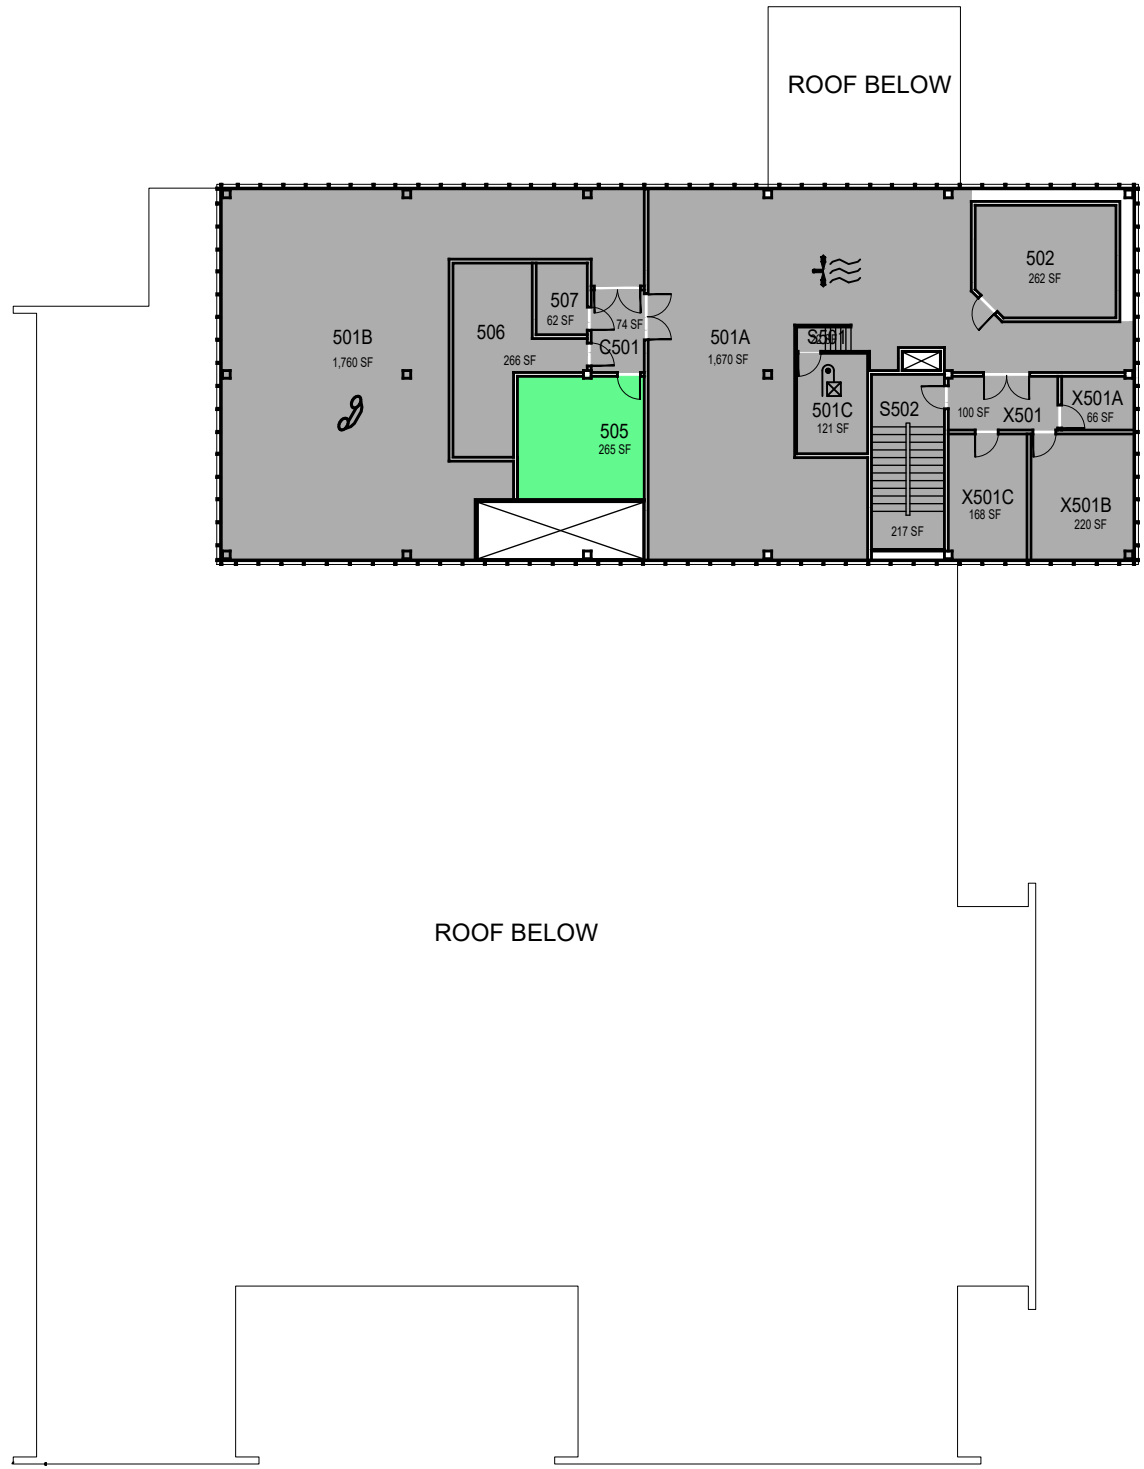

# CAL POLY

## Administration

Attic - Floor 5

Space Data [http://afd.calpoly.edu/facilities/spacefacility/space\\_data.asp](http://afd.calpoly.edu/facilities/spacefacility/space_data.asp)

FACILITIES MANAGEMENT AND DEVELOPMENT

00000 UNASSIGN	107500 OCOB	120000 ACAD AFRS	137500 UNIV DEV
102500 CAFES	110000 CLA	120400 ITS	140000 STUD AFRS
105000 CAED	112500 CENG	121300 DIV/INCL	145000 PRESIDENT
117500 CSM	125000 AFD	150000 UNIV SUP	

College/Division

October 2020



1" = 25'-0"