


O:\Planroom\Database\building_Floor_Plans\Plan_Book\Building 131-0_Parking Structure.dwg AutoCAD PDF (High Quality Print).pc3 ANSI full bleed A (8.50 x 11.00 inches) cplfp.ctb

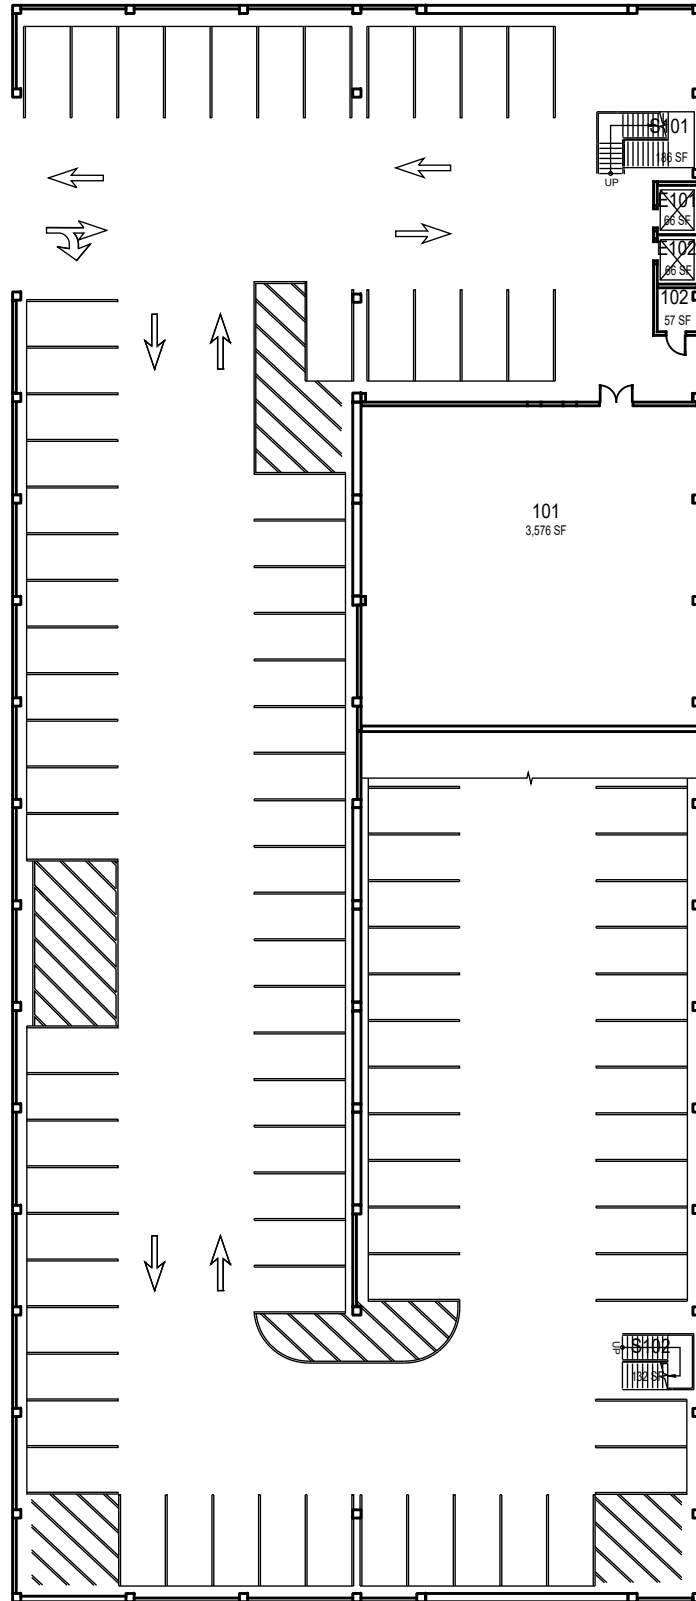


CAL POLY

Parking Structure

Floor 1
Space Data http://afd.calpoly.edu/facilities/spacefacility/space_data.asp


FACILITIES MANAGEMENT AND DEVELOPMENT

October 2020

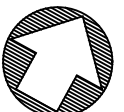

1" = 35'

O:\Planroom\Database\building_Floor_Plans\Plan_Book\Building 131-0_Parking Structure.dwg AutoCAD PDF (High Quality Print).pc3 ANSI full bleed A (8.50 x 11.00 inches) cpdf.ctb

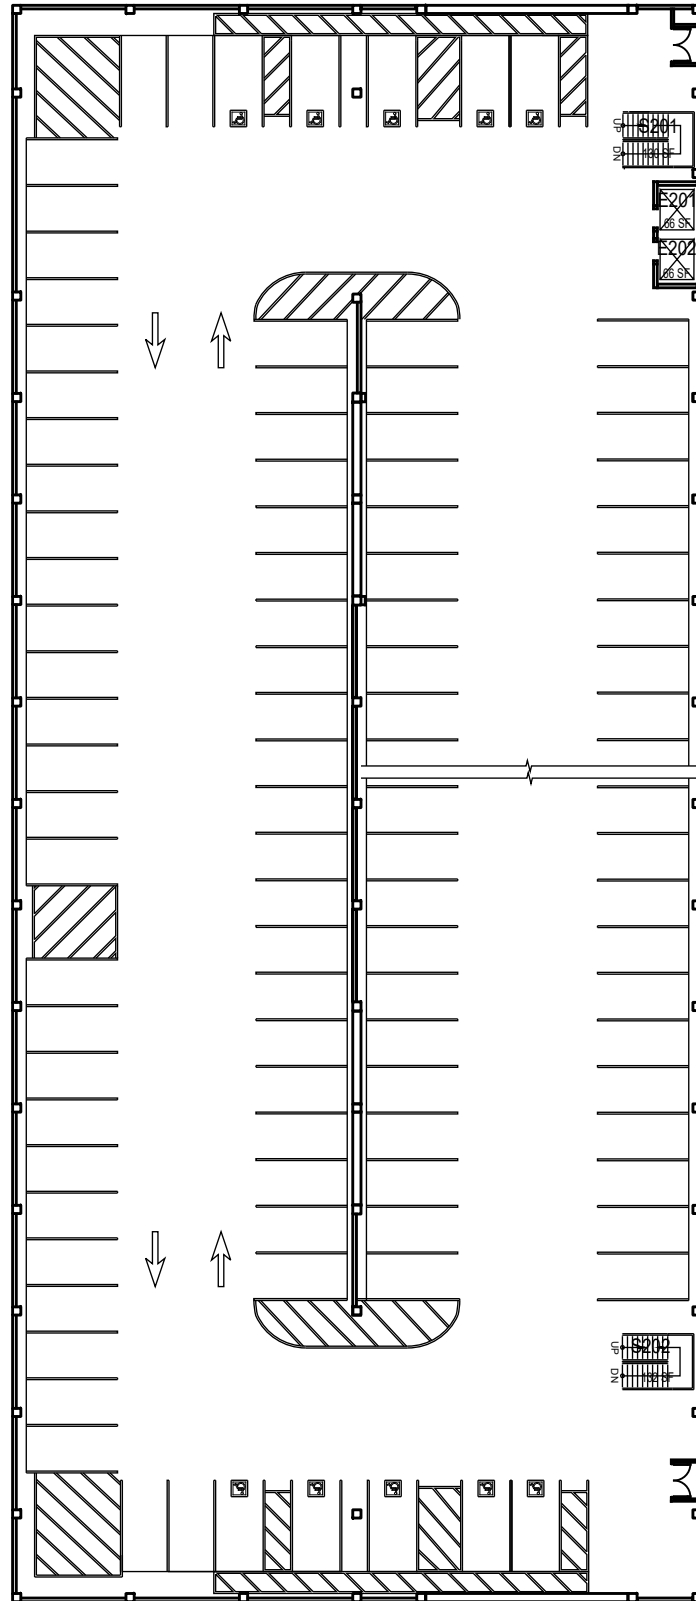

CAL POLY

Parking Structure

Floor 2
Space Data http://afd.calpoly.edu/facilities/spacefacility/space_data.asp


FACILITIES MANAGEMENT AND DEVELOPMENT

October 2020



1" = 35'

O:\Planroom\Database\building_Floor_Plans\Plan_Book\Building 131-0_Parking Structure.dwg AutoCAD PDF (High Quality Print).pc3 ANSI full bleed A (8.50 x 11.00 inches) cplfp.ctb

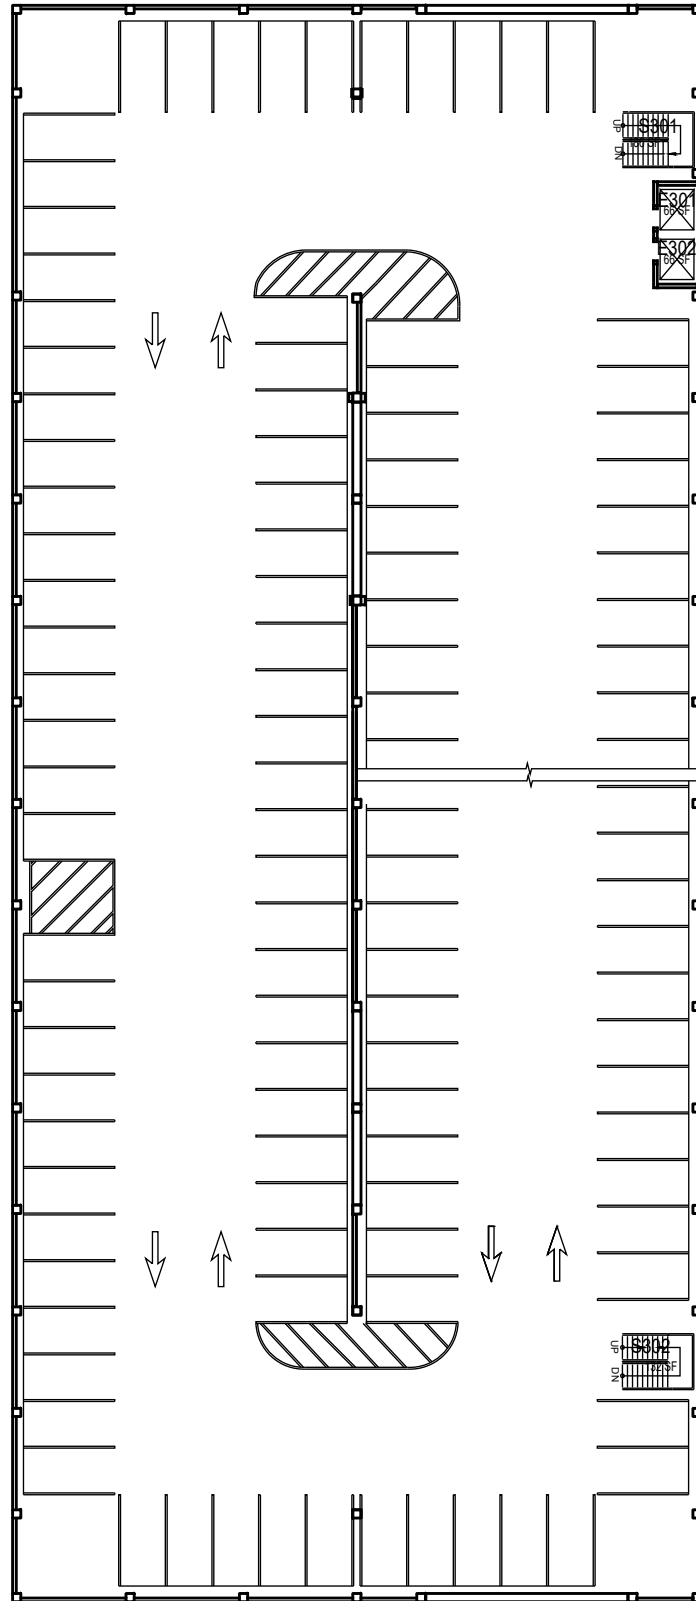


CAL POLY

Parking Structure

Floor 3
Space Data http://afd.calpoly.edu/facilities/spacefacility/space_data.asp


FACILITIES MANAGEMENT AND DEVELOPMENT

October 2020

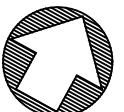

1" = 35'

O:\Planroom\Database\building_Floor_Plans\Plan_Book\Building 131-0_Parking Structure.dwg AutoCAD PDF (High Quality Print).pc3 ANSI full bleed A (8.50 x 11.00 inches) cpdf.ctb

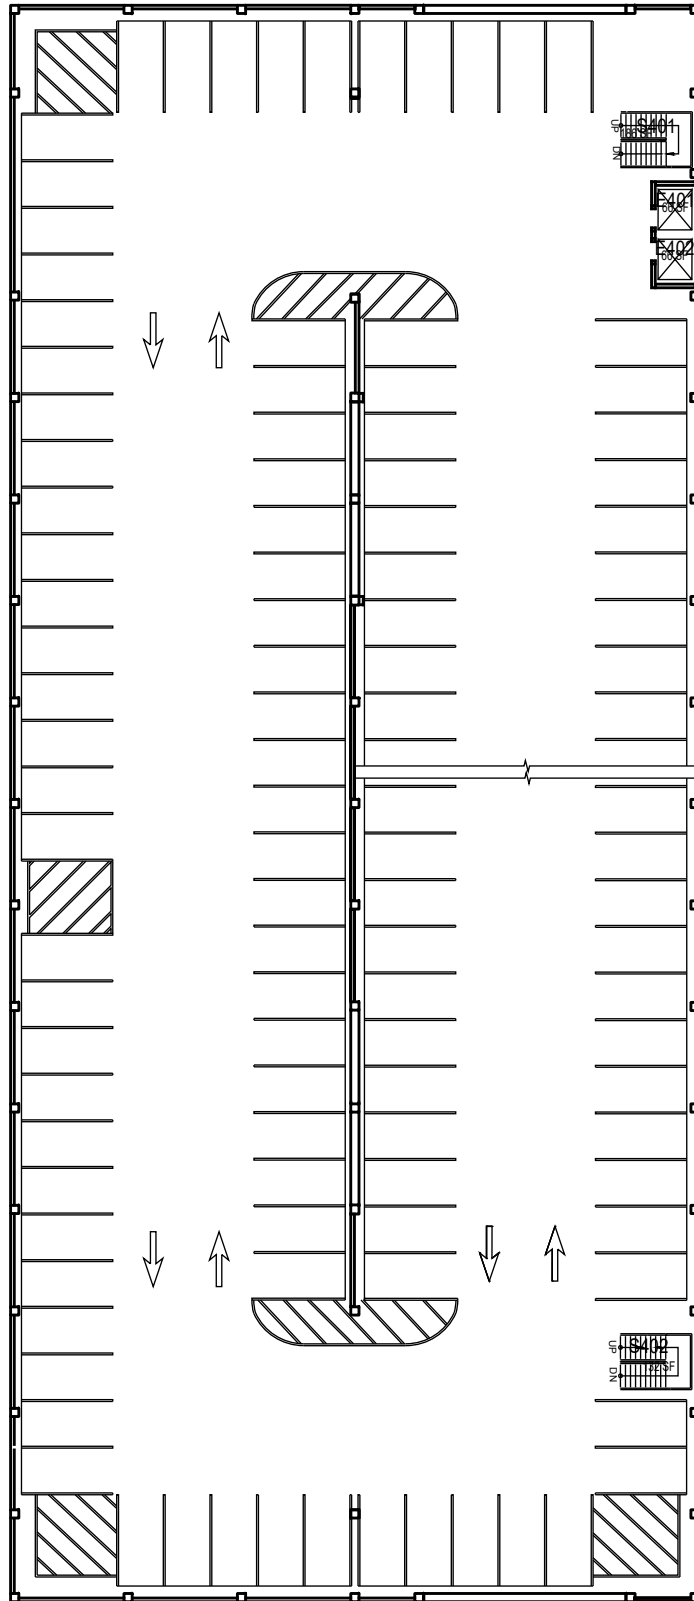

CAL POLY

Parking Structure

Floor 4
Space Data http://afd.calpoly.edu/facilities/spacefacility/space_data.asp


FACILITIES MANAGEMENT AND DEVELOPMENT

October 2020



1" = 35'

O:\Planroom\Database\building_Floor_Plans\Plan_Book\Building 131-0_Parking Structure.dwg AutoCAD PDF (High Quality Print).pc3 ANSI full bleed A (8.50 x 11.00 inches) cplfp.ctb

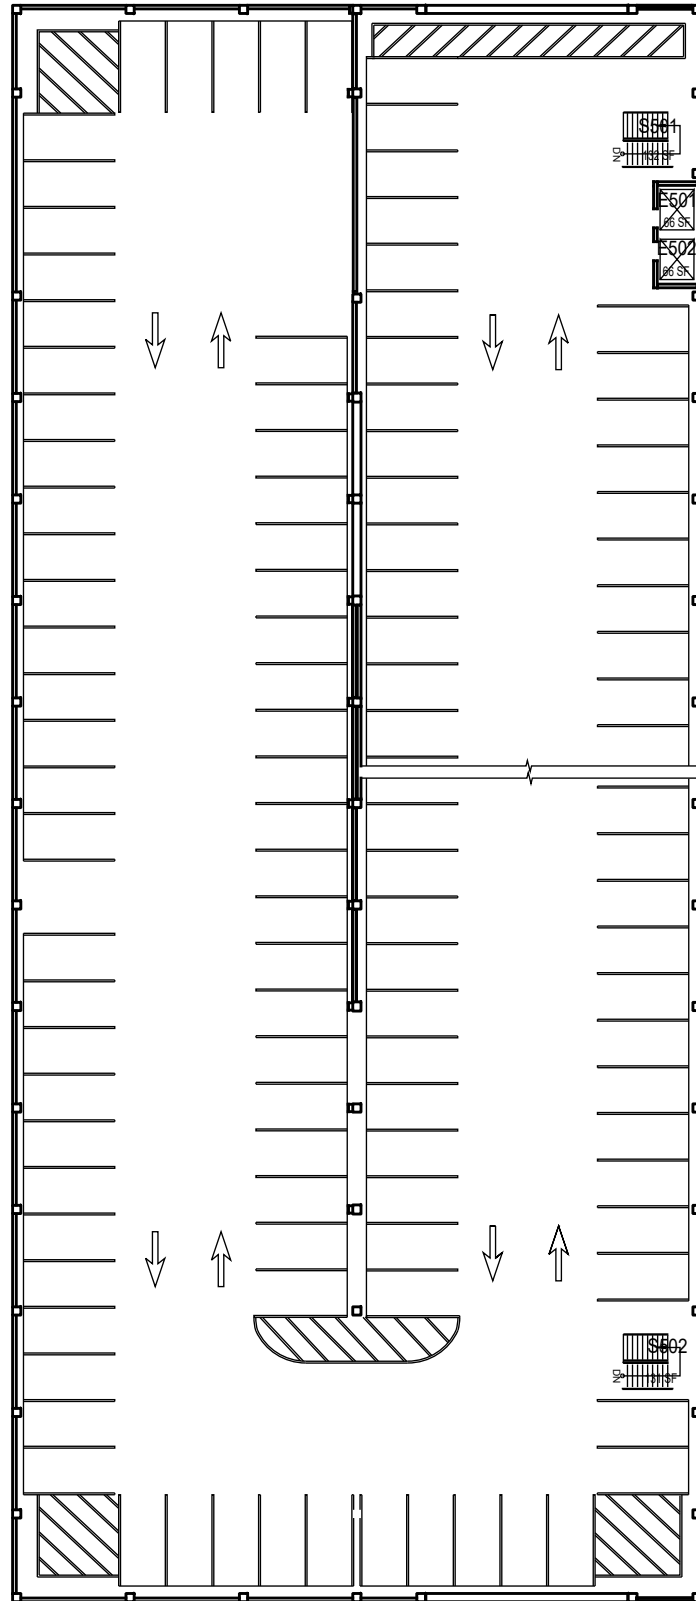


CAL POLY

Parking Structure

Floor 5
Space Data http://afd.calpoly.edu/facilities/spacefacility/space_data.asp

FACILITIES MANAGEMENT AND DEVELOPMENT

October 2020

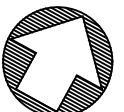

1" = 35'