


O:\Planroom\Database\building_Floor_Plans\Plan_Book\Building 131-0_Parking Structure.dwg AutoCAD PDF (High Quality Print).pc3 ANSI full bleed A (8.50 x 11.00 inches) cpdf.ctb

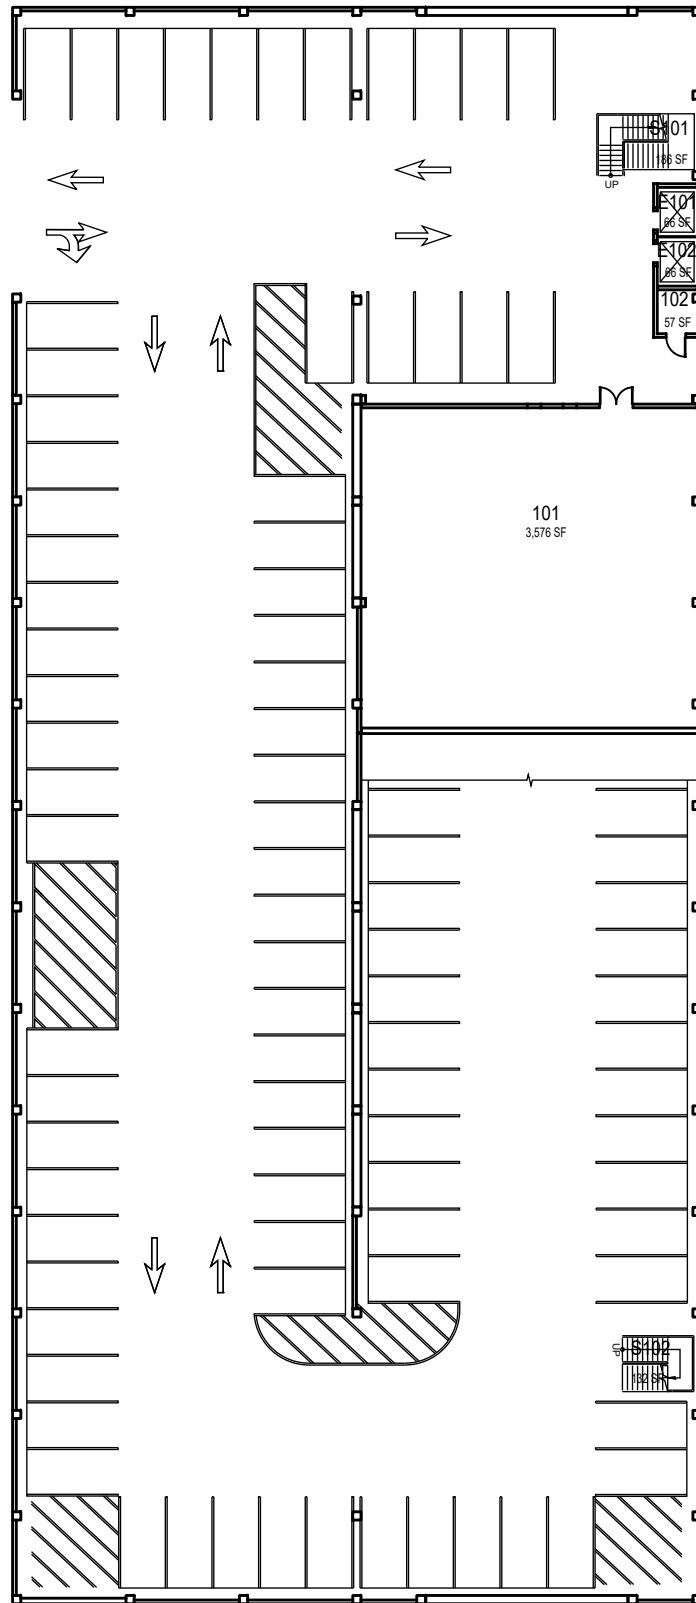


Parking Structure

Floor 1

FACILITIES MANAGEMENT AND DEVELOPMENT


Space Data http://afd.calpoly.edu/facilities/spacefacility/space_data.asp

March 2022

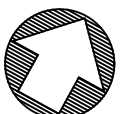

1" = 35'

O:\Planroom\Database\building_Floor_Plans\Plan_Book\Building 131-0_Parking Structure.dwg AutoCAD PDF (High Quality Print).pc3 ANSI full bleed A (8.50 x 11.00 inches) cpdf.ctb

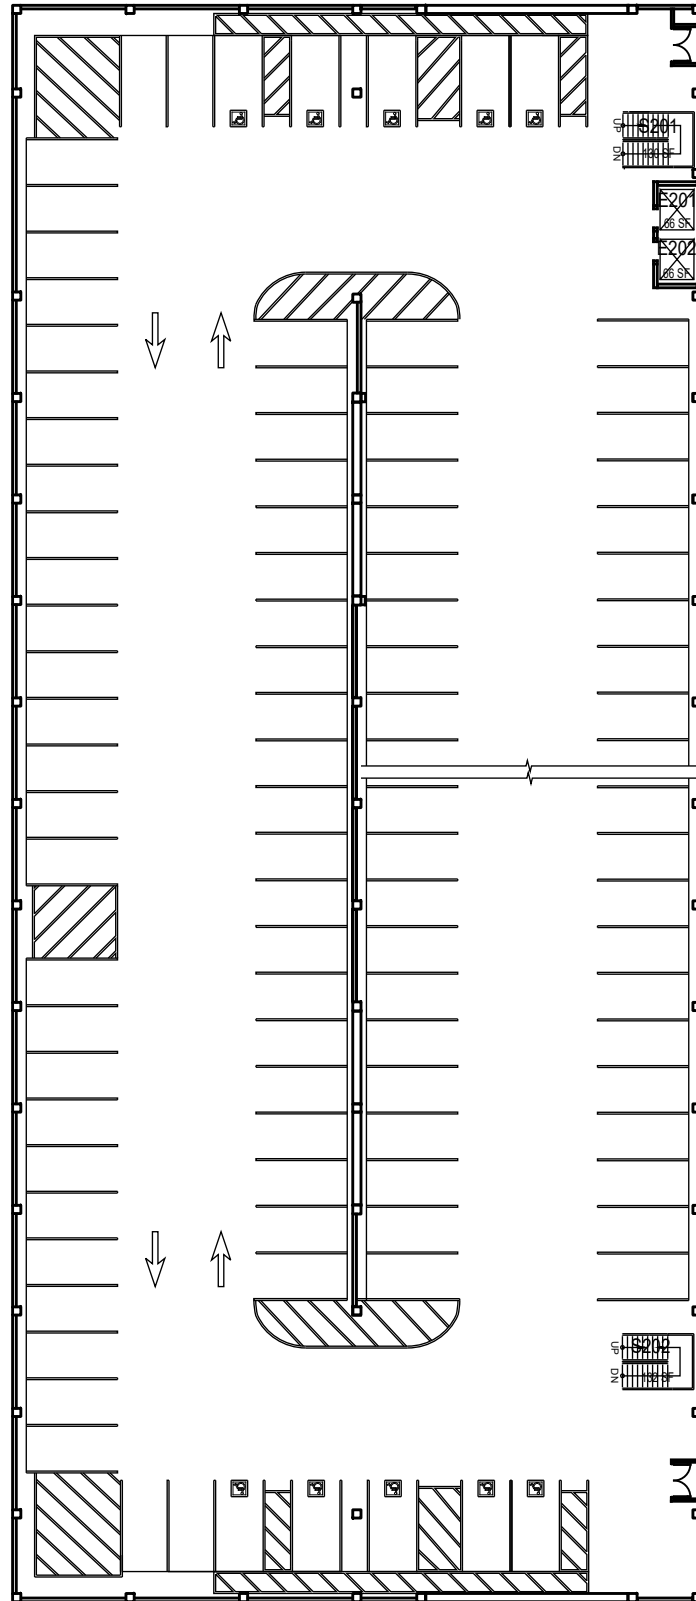

Parking Structure

Floor 2

FACILITIES MANAGEMENT AND DEVELOPMENT


Space Data http://afd.calpoly.edu/facilities/spacefacility/space_data.asp

March 2022



1" = 35'

O:\Planroom\Database\building_Floor_Plans\Plan_Book\Building 131-0_Parking Structure.dwg AutoCAD PDF (High Quality Print).pc3 ANSI full bleed A (8.50 x 11.00 inches) cpdf.ctb

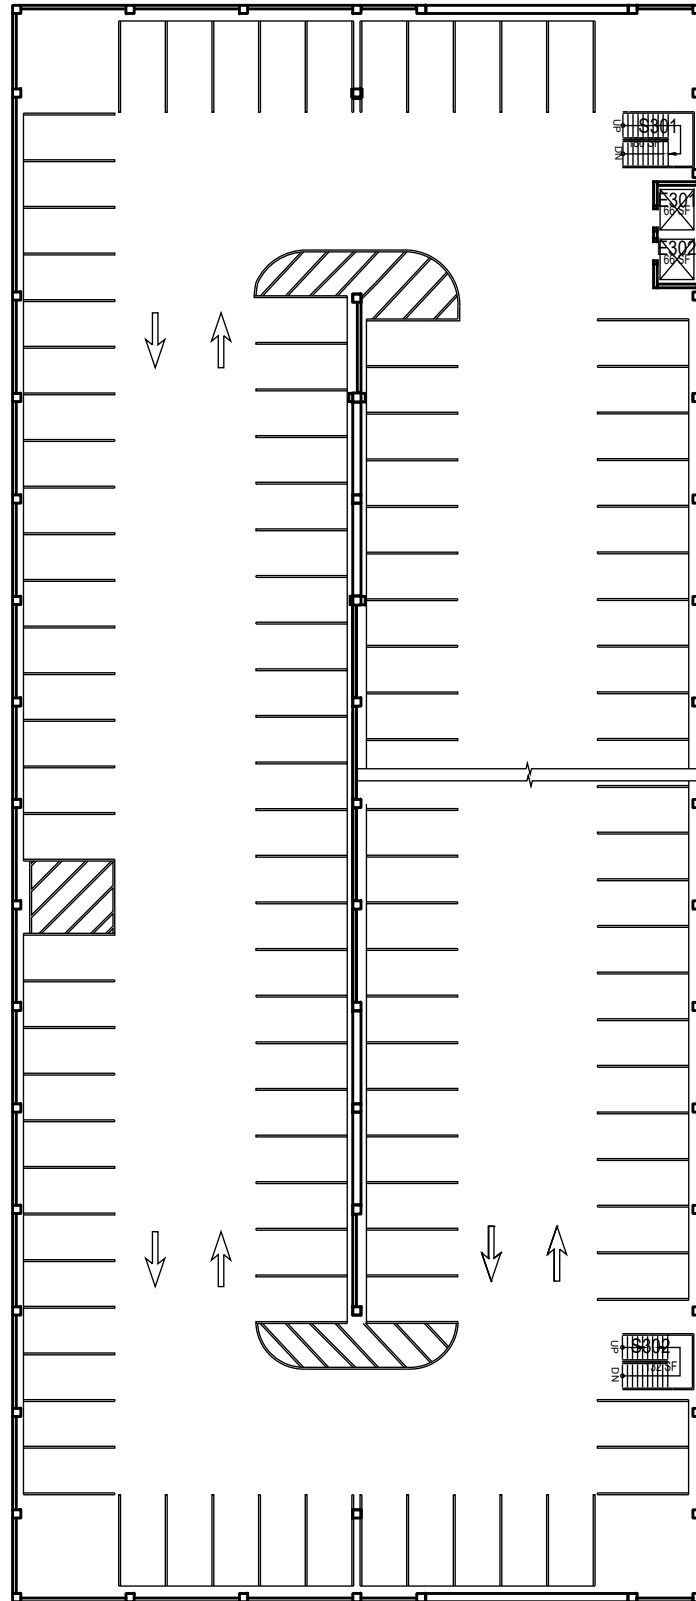


Parking Structure

Floor 3

FACILITIES MANAGEMENT AND DEVELOPMENT


Space Data http://afd.calpoly.edu/facilities/spacefacility/space_data.asp

March 2022

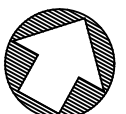

1" = 35'

O:\Planroom\Database\building_Floor_Plans\Plan_Book\Building 131-0_Parking Structure.dwg AutoCAD PDF (High Quality Print).pc3 ANSI full bleed A (8.50 x 11.00 inches) cpdf.ctb

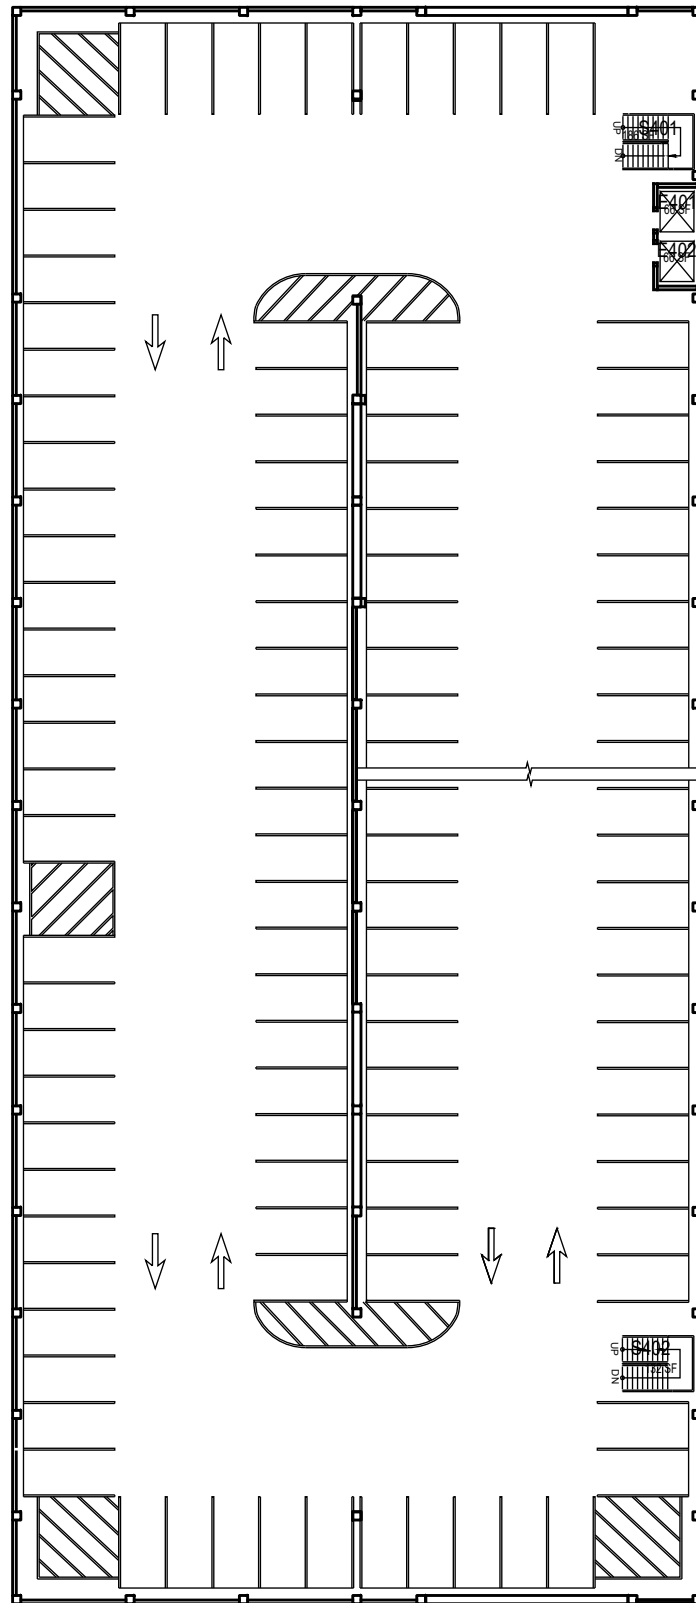

Parking Structure

Floor 4



FACILITIES MANAGEMENT AND DEVELOPMENT


Space Data http://afd.calpoly.edu/facilities/spacefacility/space_data.asp

March 2022



1" = 35'

O:\Planroom\Database\building_Floor_Plans\Plan_Book\Building 131-0_Parking Structure.dwg AutoCAD PDF (High Quality Print).pc3 ANSI full bleed A (8.50 x 11.00 inches) cpdf.ctb

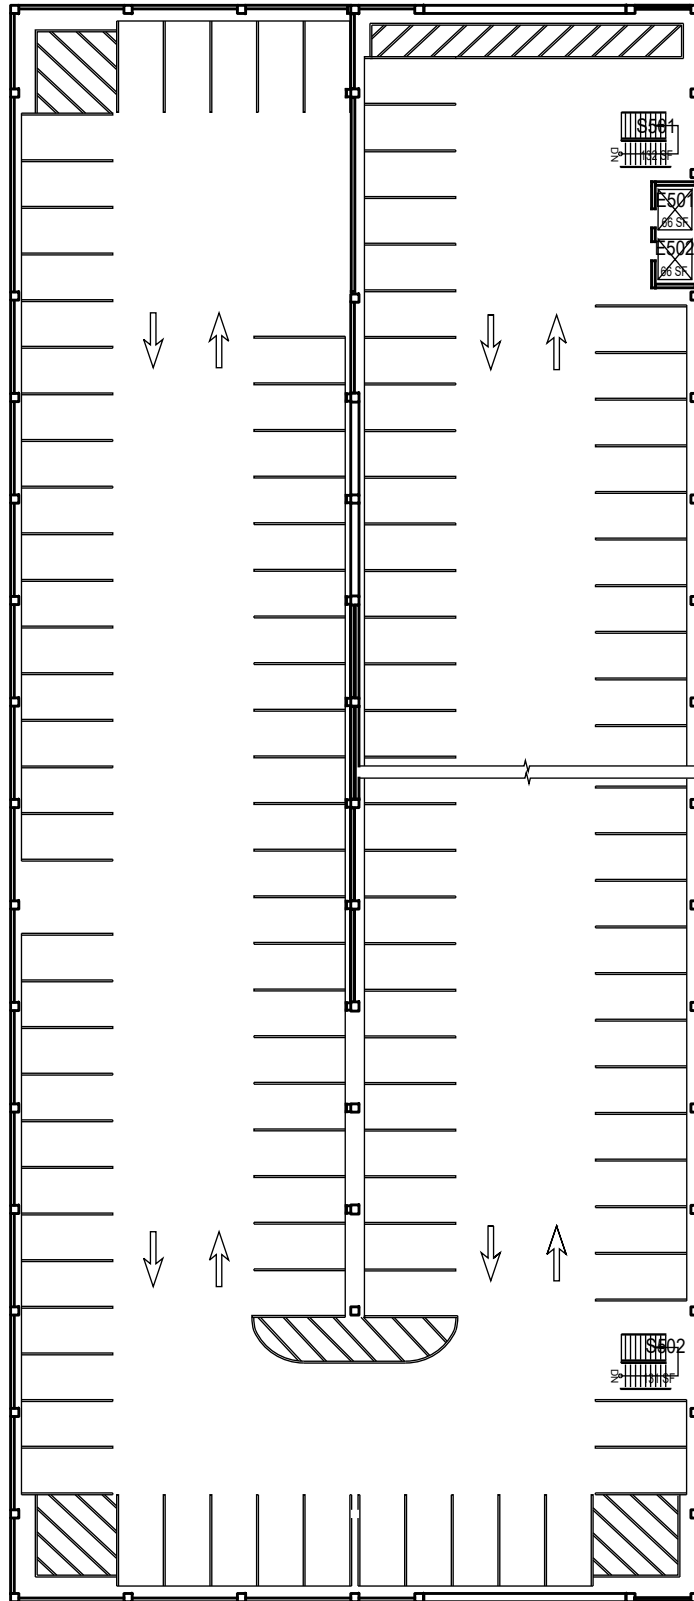


Parking Structure

Floor 5

FACILITIES MANAGEMENT AND DEVELOPMENT

Space Data http://afd.calpoly.edu/facilities/spacefacility/space_data.asp

March 2022

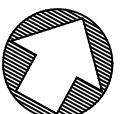

1" = 35'