
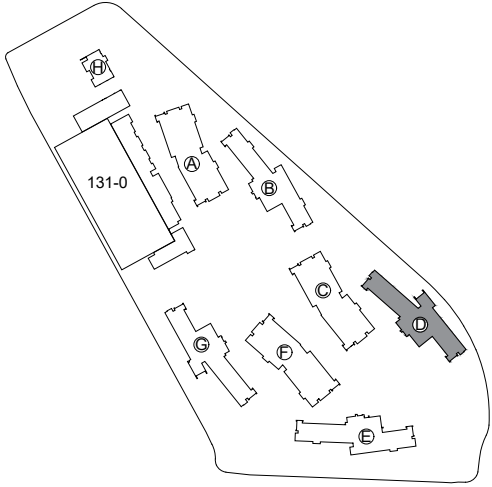



O:\Planroom\Database\building_Floor_Plans\Plan_Book\Building 172-D_tšikukunitš.dwg AutoCAD PDF (High Quality Print).pc3 ANSI full bleed A (8.50 x 11.00 Inches) cpfp.ctb

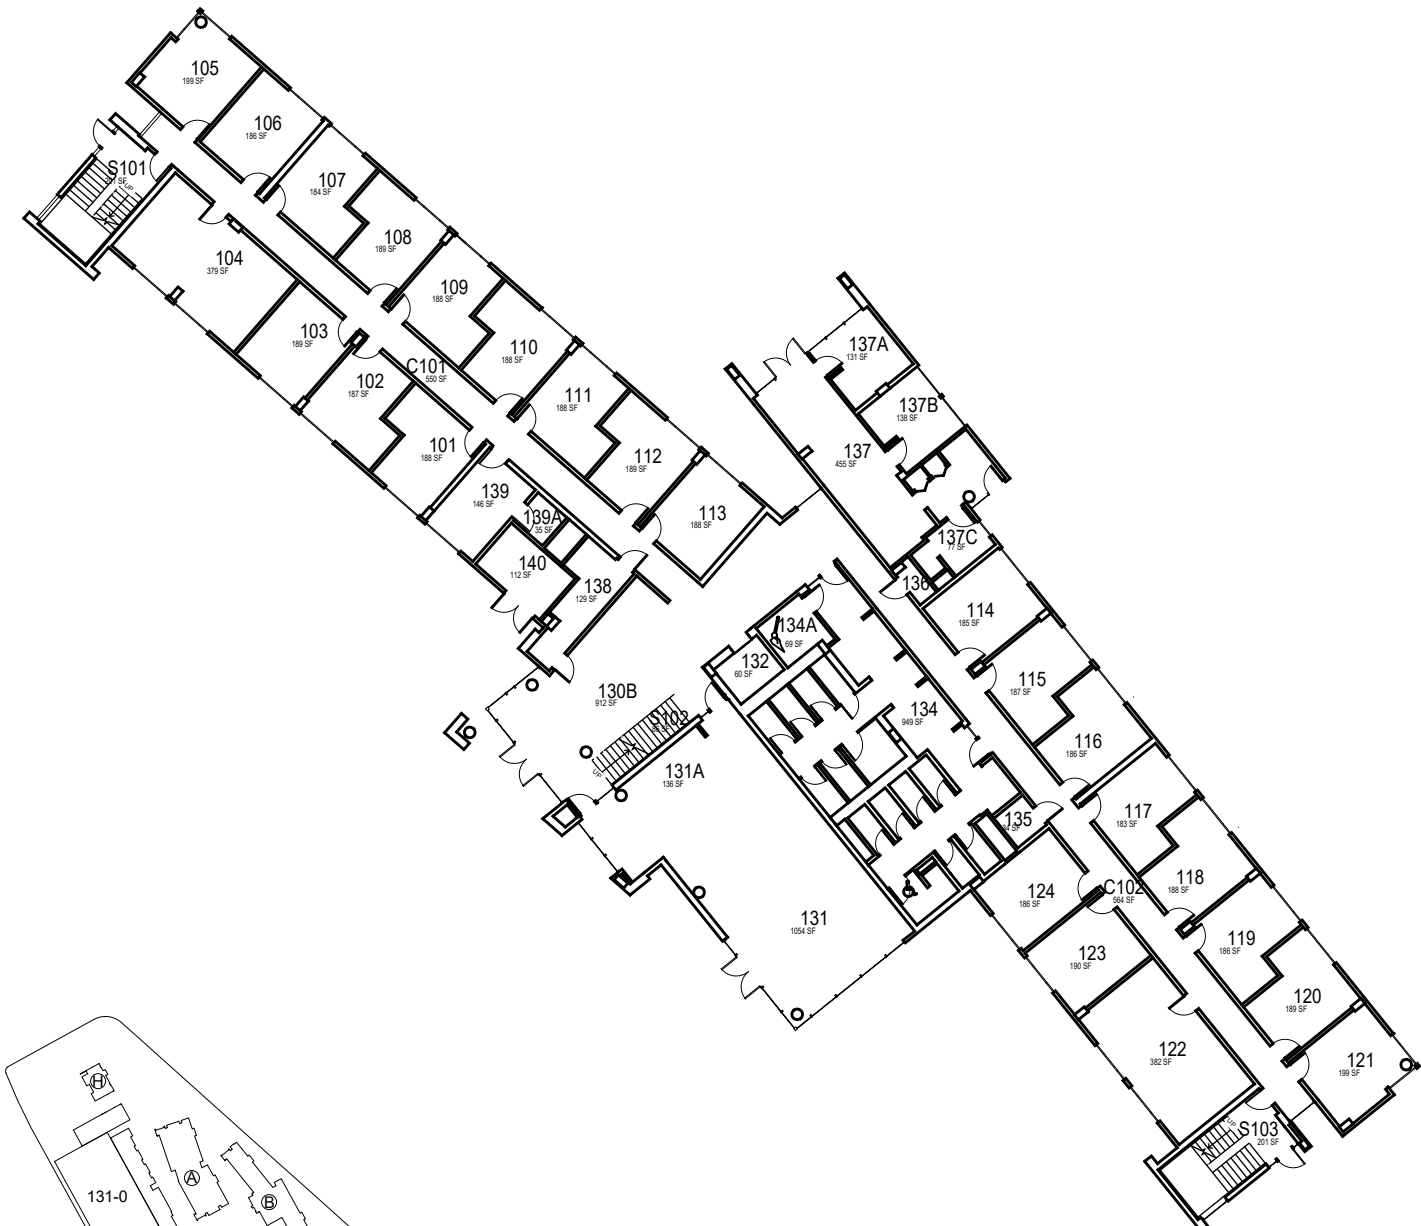

VICINITY MAP



 **tsikukunitš**
CAL POLY
 Floor 1
 FACILITIES MANAGEMENT AND DEVELOPMENT

March 2022

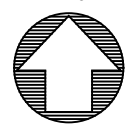

1" = 30'

O:\Planroom\Database\building_Floor_Plans\Plan_Book\Building 172-D_tšikukunitš.dwg AutoCAD PDF (High Quality Print).pc3 ANSI full bleed A (8.50 x 11.00 Inches) cpfp.ctb

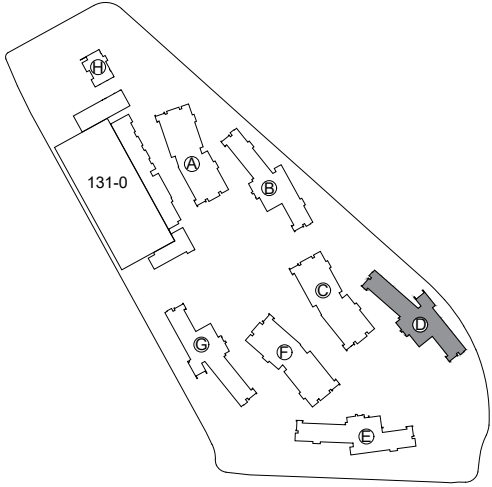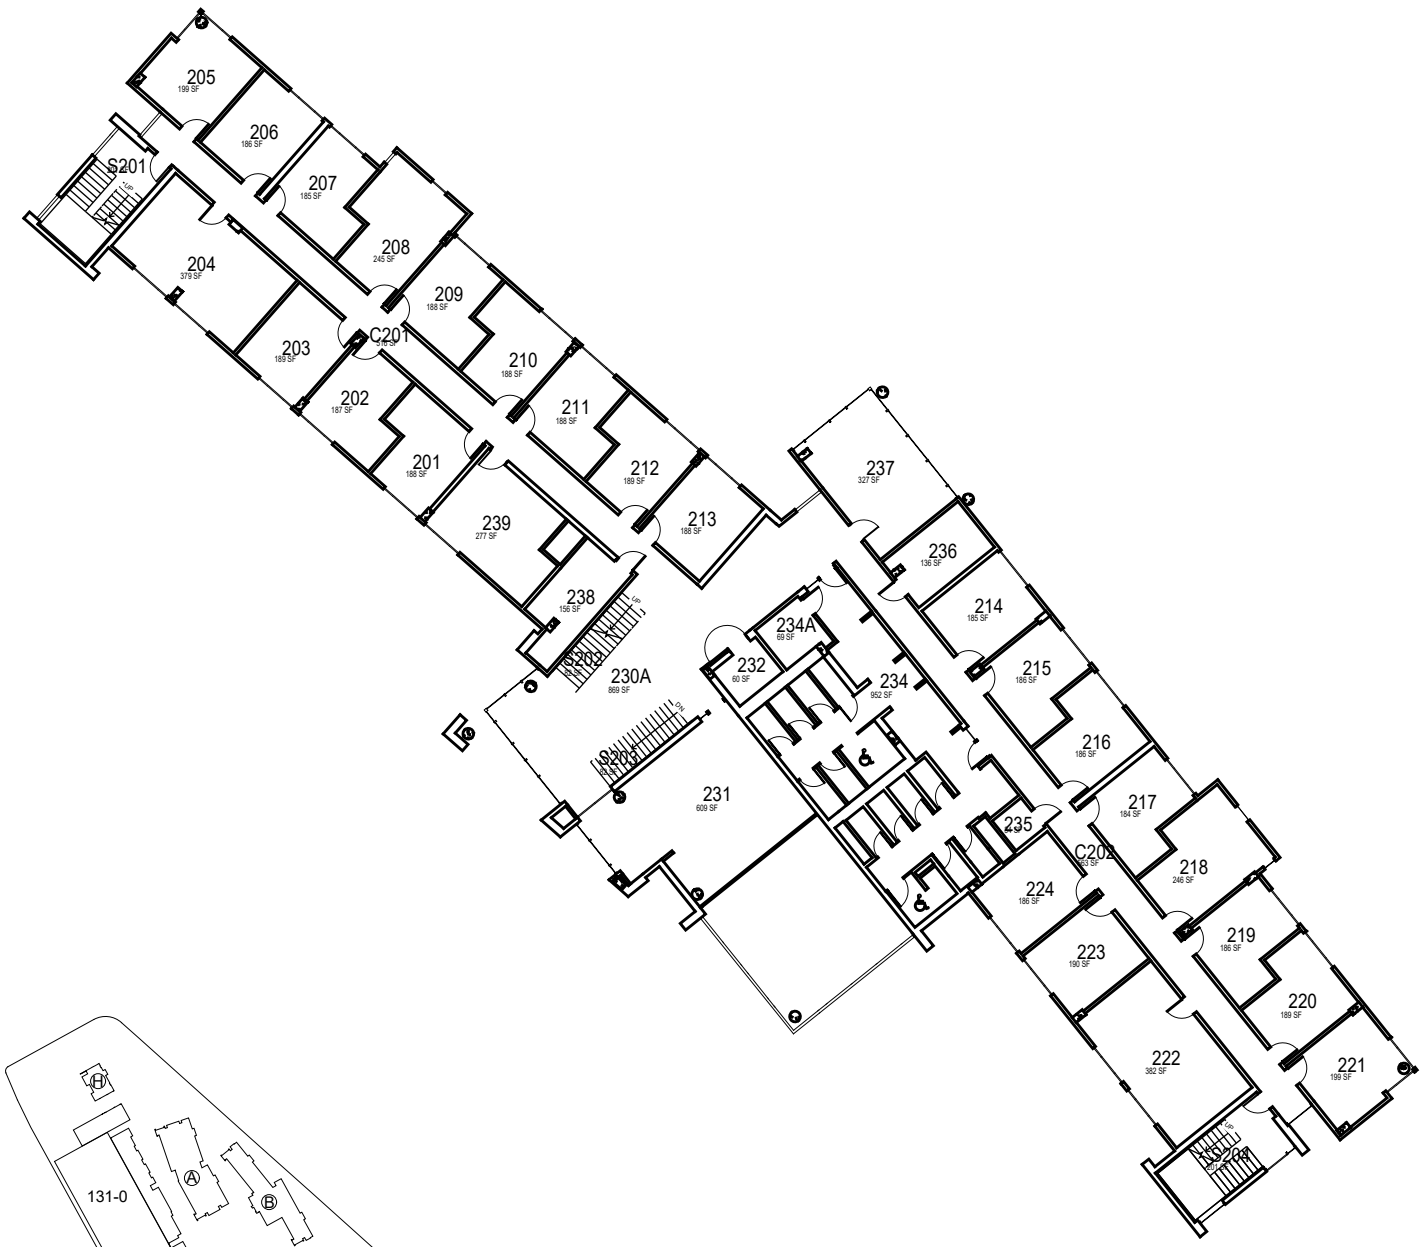


VICINITY MAP


Cal Poly

tšikukunitš
 Floor 2



FACILITIES MANAGEMENT AND DEVELOPMENT

March 2022

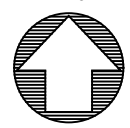


1" = 30'

O:\Planroom\Database\building_Floor_Plans\Plan_Book\Building 172-D_tšikukunitš.dwg AutoCAD PDF (High Quality Print).pc3 ANSI full bleed A (8.50 x 11.00 Inches) cpfp.ctb

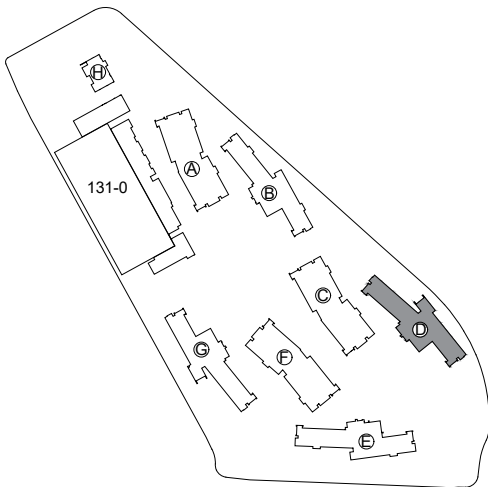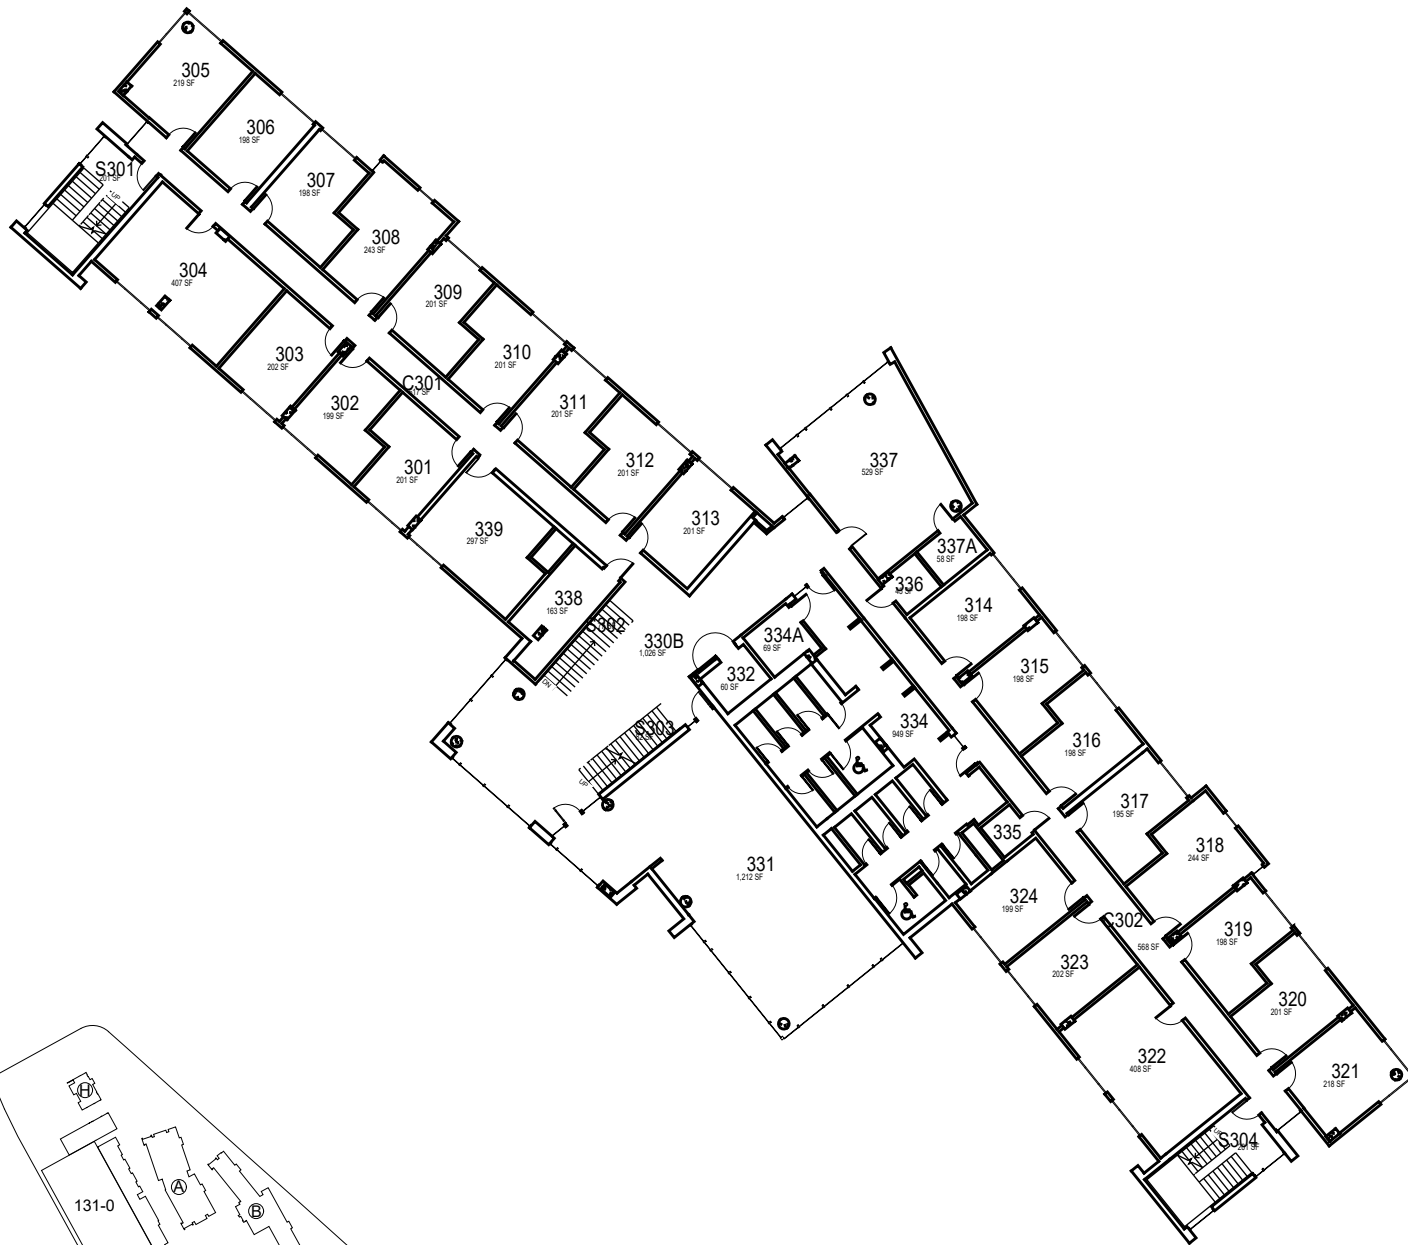

VICINITY MAP

March 2022

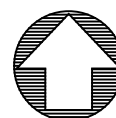

1" = 30'




tšikukunitš

Floor 3

FACILITIES MANAGEMENT AND DEVELOPMENT

Space Data http://afd.calpoly.edu/facilities/spacefacility/space_data.asp

O:\Planroom\Database\building_Floor_Plans\Plan_Book\Building 172-D_tšikukunitš.dwg AutoCAD PDF (High Quality Print).pc3 ANSI full bleed A (8.50 x 11.00 Inches) cpfp.ctb

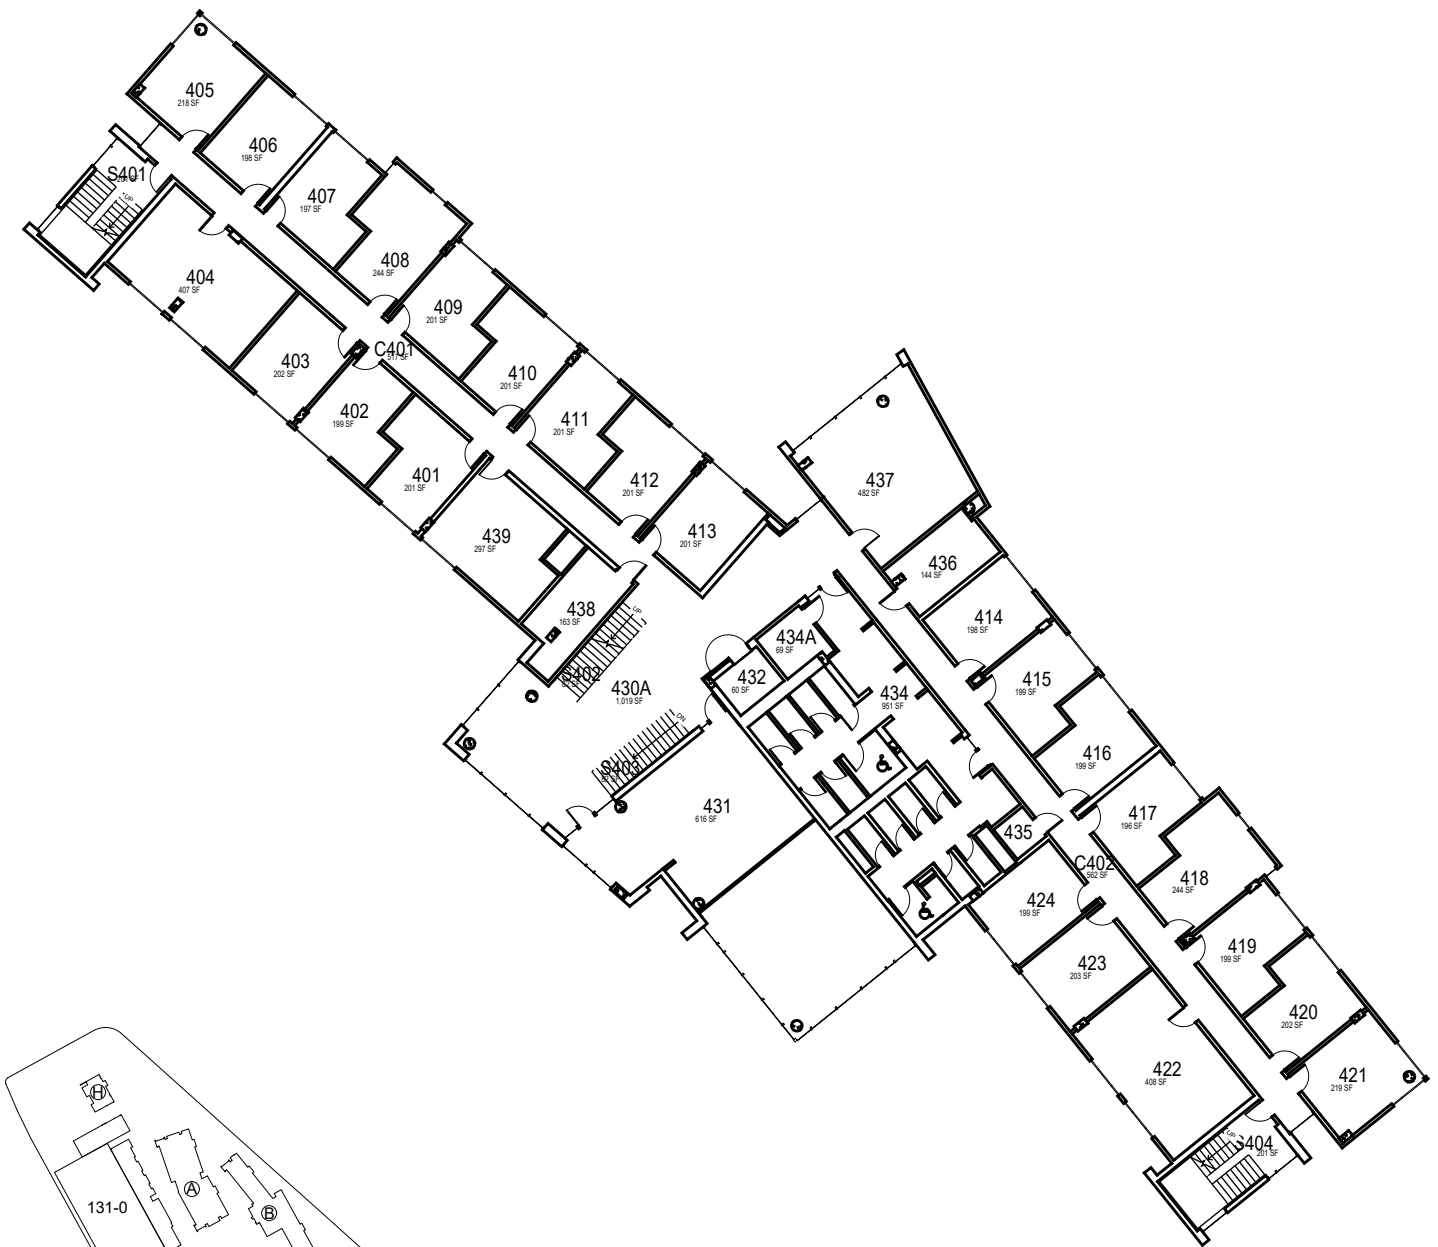

VICINITY MAP



CAL POLY


tšikukunitš

Floor 4

FACILITIES MANAGEMENT AND DEVELOPMENT



Space Data http://afd.calpoly.edu/facilities/spacefacility/space_data.asp

March 2022

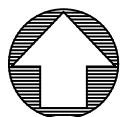

1" = 30'

O:\Planroom\Database\building_Floor_Plans\Plan_Book\Building 172-D_tšikukunitš.dwg AutoCAD PDF (High Quality Print).pc3 ANSI full bleed A (8.50 x 11.00 Inches) cpfp.ctb

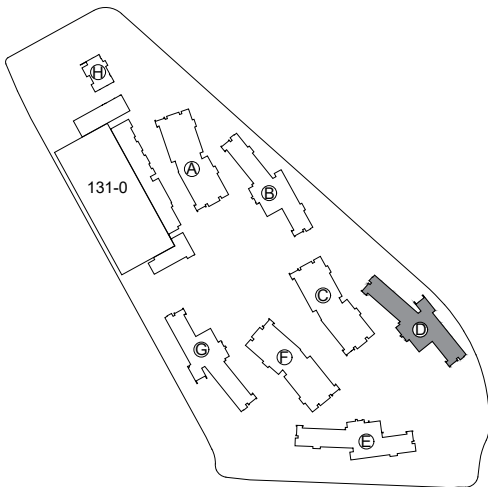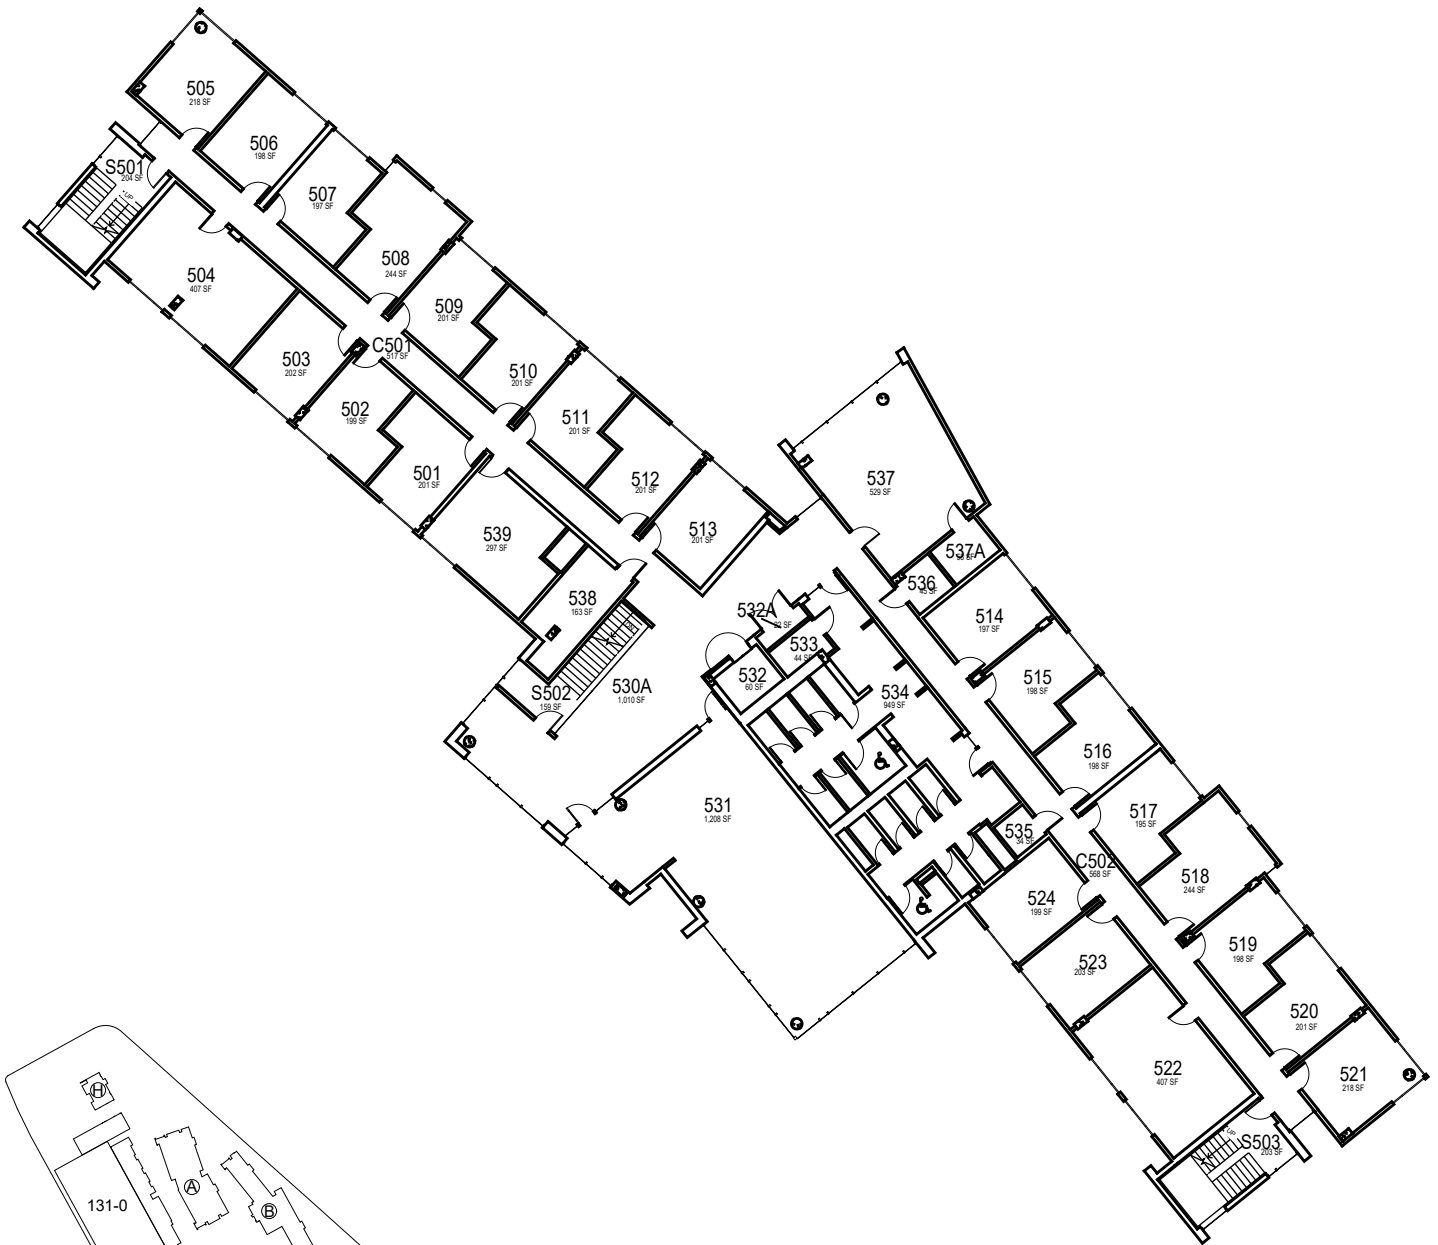

VICINITY MAP


March 2022



tšikukunitš

Floor 5

FACILITIES MANAGEMENT AND DEVELOPMENT

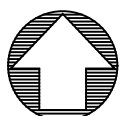

1" = 30'