



O:\Planroom\Database\building_Floor_Plans\Plan_Book\Building 172-D_tšikukunitš.dwg AutoCAD PDF (High Quality Print).pc3 ANSI full bleed A (8.50 x 11.00 Inches) cpfp.ctb

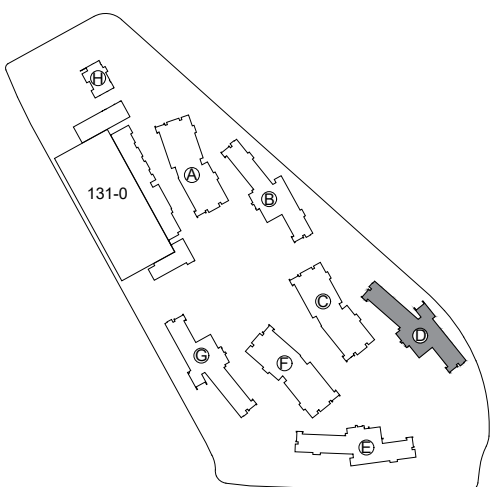

VICINITY MAP

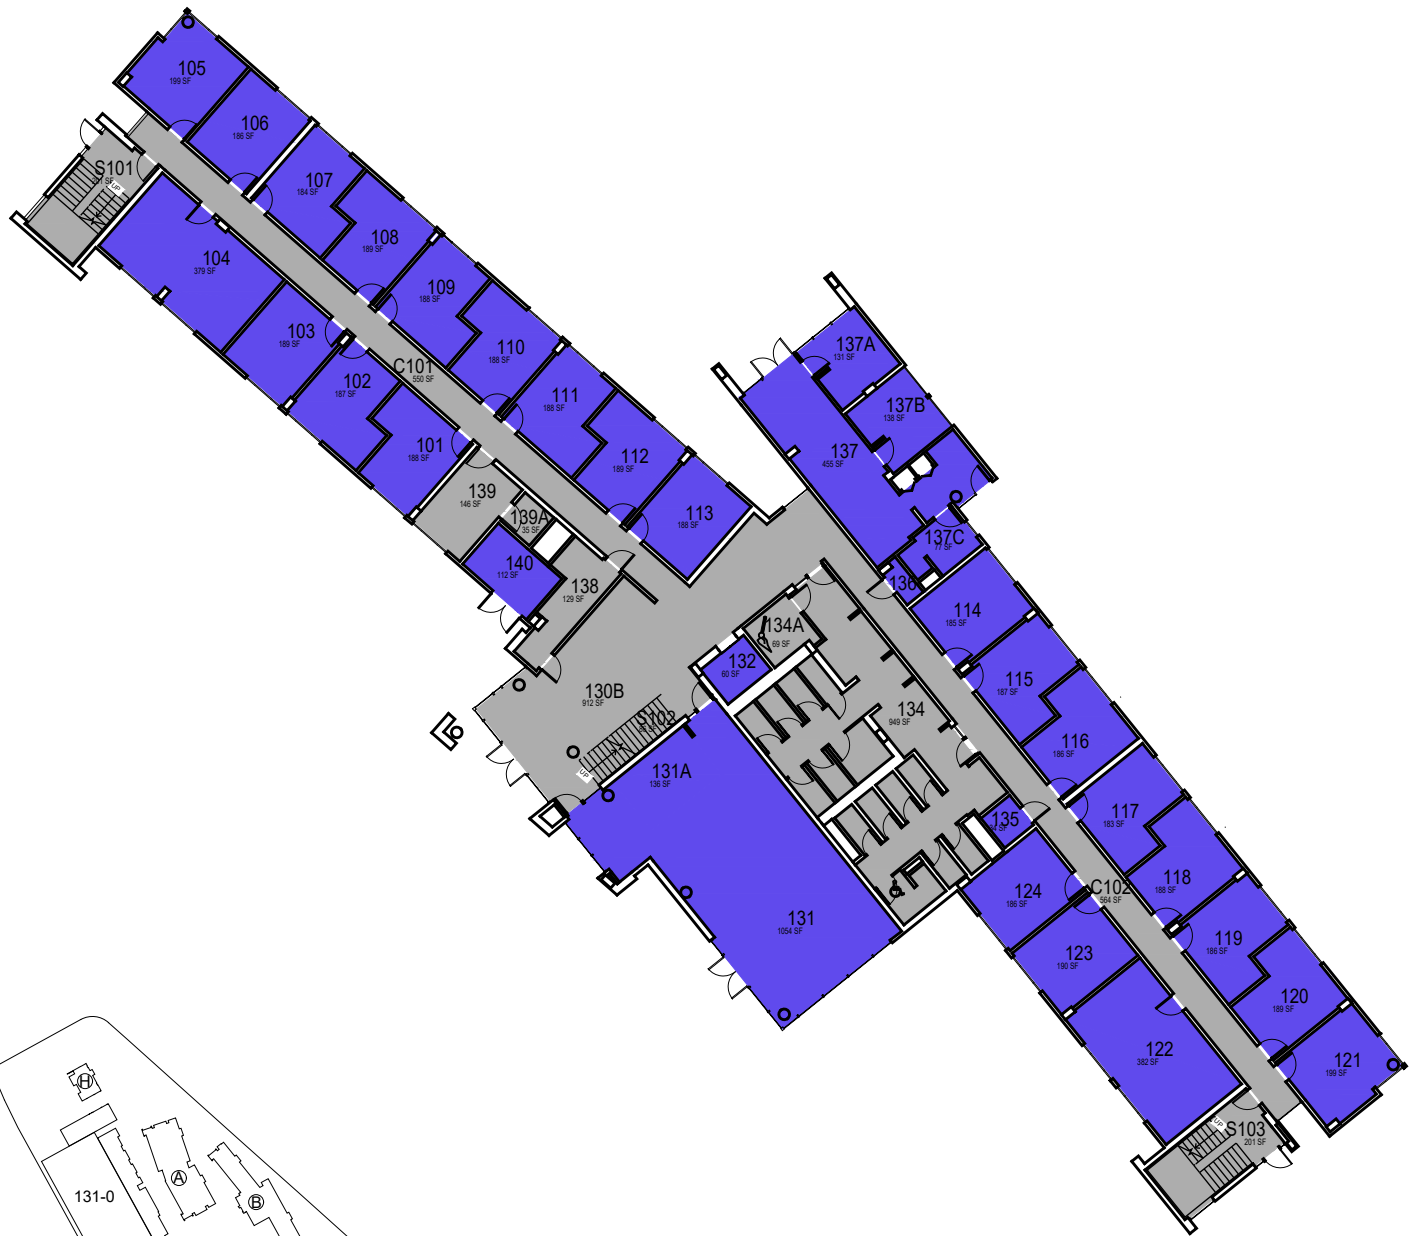

tšikukunitš


Floor 1

FACILITIES MANAGEMENT AND DEVELOPMENT

Space Data http://afd.calpoly.edu/facilities/spacefacility/space_data.asp

000000 UNASSIGN	107500 OCOB	120000 ACAD AFRS	137500 UNIV DEV	120600 RESEARCH
102500 CAFES	110000 CLA	120400 ITS	140000 STUD AFRS	120800 ENROLL
105000 CAED	112500 CENG	121300 DIV/INCL	145000 PRESIDENT	130000 PERSON
117500 CSM	125000 AFD	150000 UNIV SUP	160000 COMSMARK	



March 2022

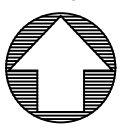

1" = 30'

College/Division

O:\Planroom\Database\building_Floor_Plans\Plan_Book\Building 172-D_tšikukunitš.dwg AutoCAD PDF (High Quality Print).pc3 ANSI full bleed A (8.50 x 11.00 Inches) cpfp.ctb

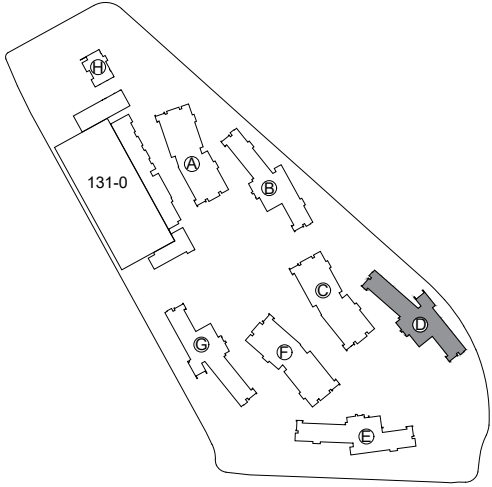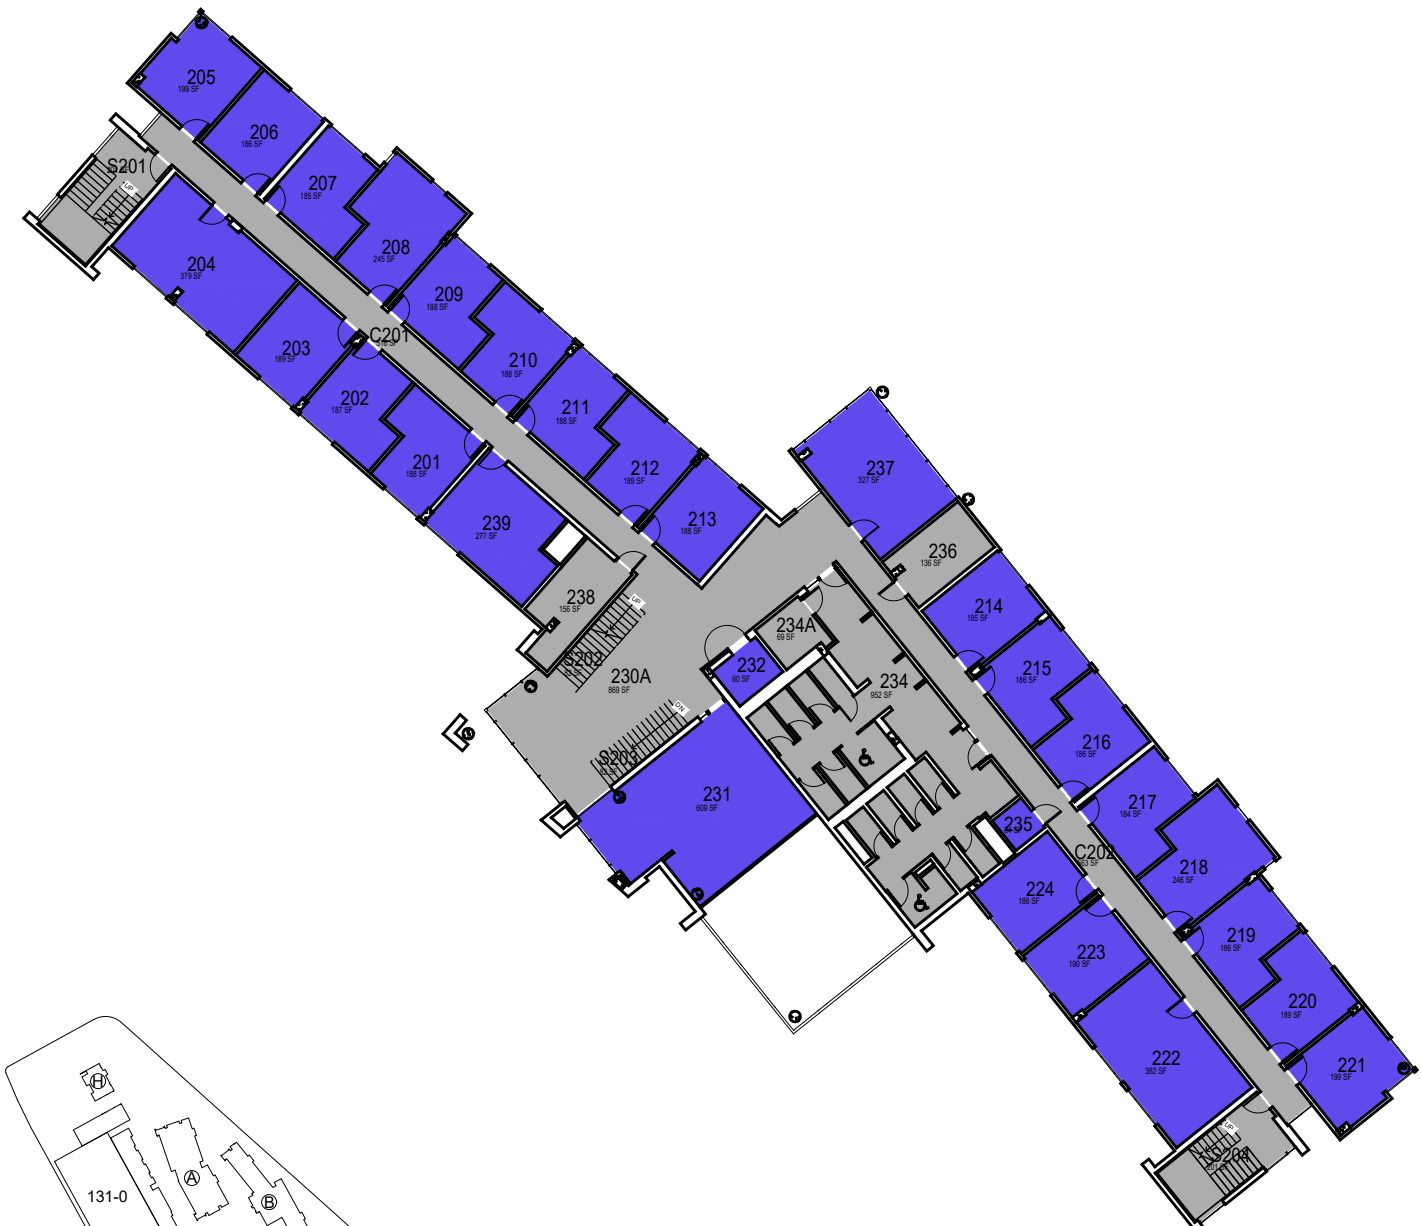

VICINITY MAP

tšikukunitš

Floor 2

FACILITIES MANAGEMENT AND DEVELOPMENT

000000 UNASSIGN	107500 OCOB	120000 ACAD AFRS	137500 UNIV DEV	120600 RESEARCH
102500 CAFES	110000 CLA	120400 ITS	140000 STUD AFRS	120800 ENROLL
105000 CAED	112500 CENG	121300 DIV/INCL	145000 PRESIDENT	130000 PERSON
117500 CSM	125000 AFD	150000 UNIV SUP	160000 COM&MARK	



College/Division

March 2022

1" = 30'

Space Data http://afd.calpoly.edu/facilities/spacefacility/space_data.asp

O:\Planroom\Database\building_Floor_Plans\Plan_Book\Building 172-D_tšikukunitš.dwg AutoCAD PDF (High Quality Print).pc3 ANSI full bleed A (8.50 x 11.00 Inches) cpfp.ctb

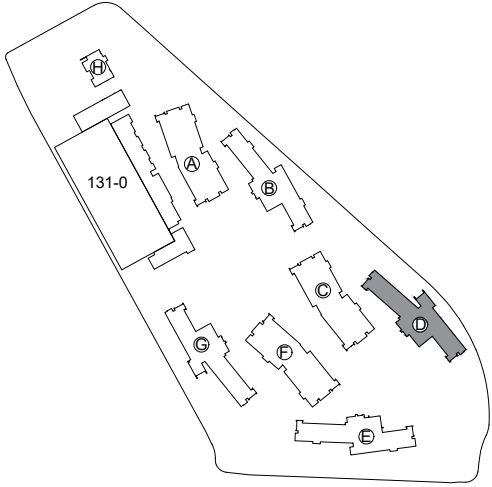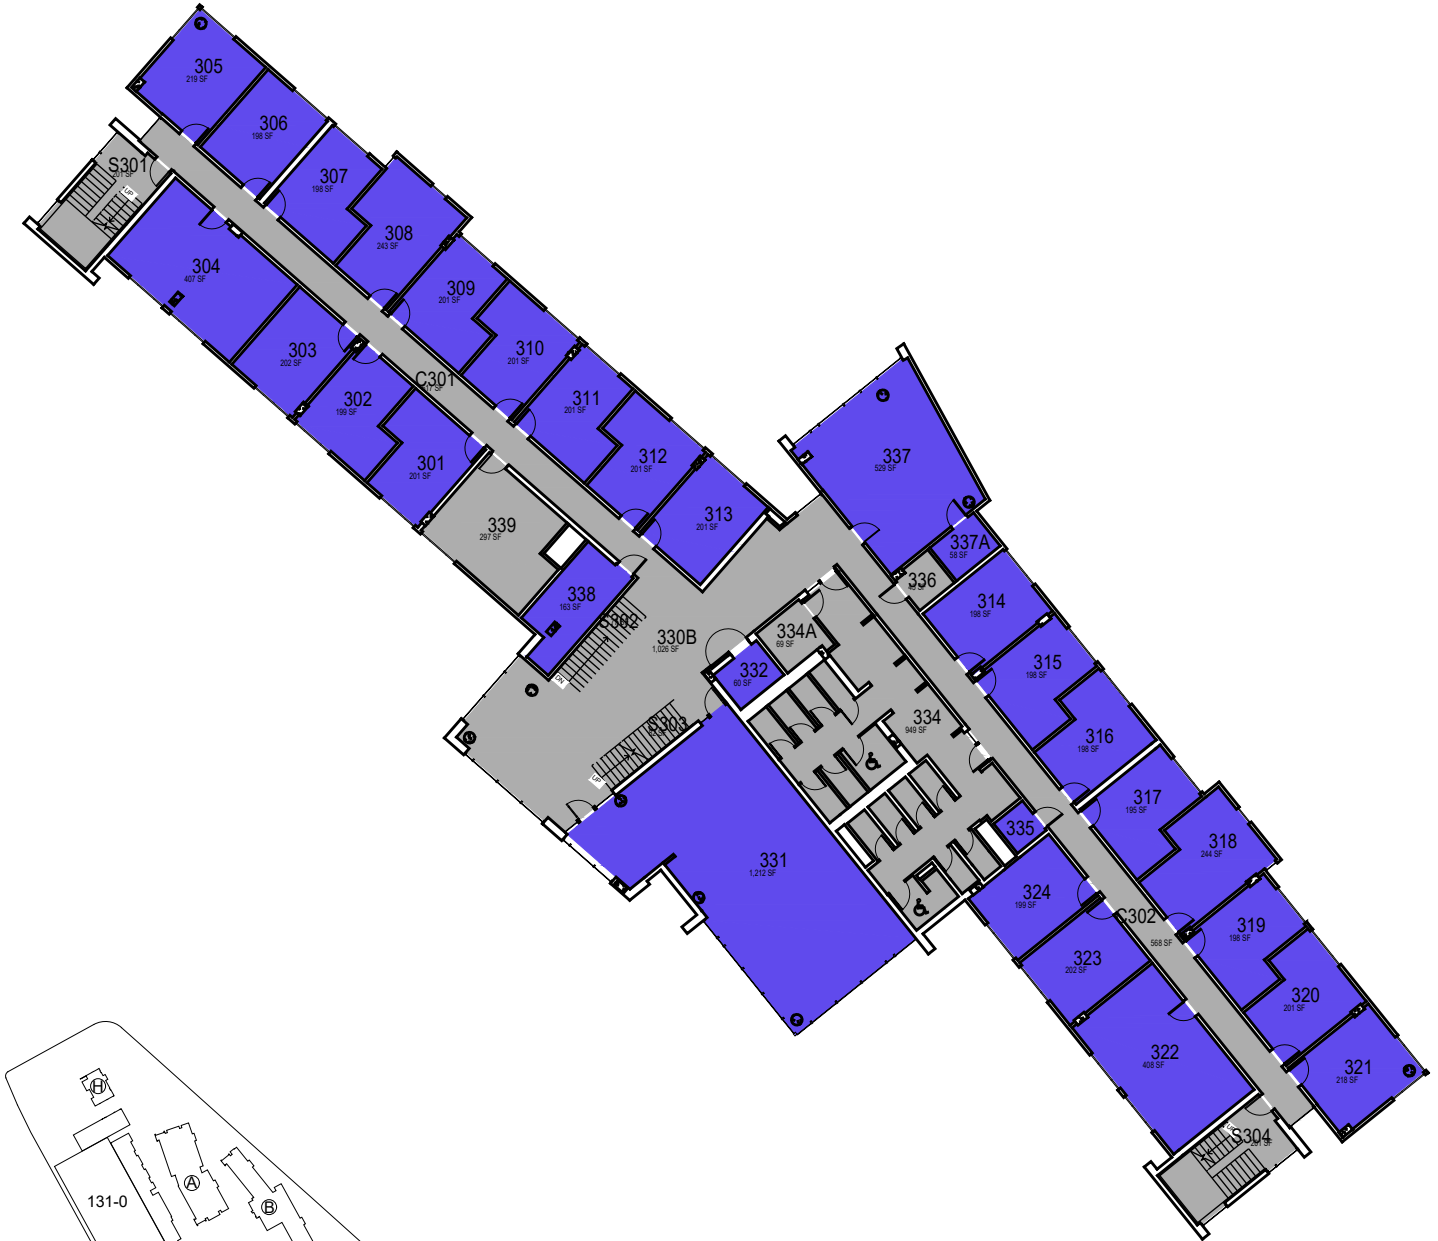

VICINITY MAP

tšikukunitš

Floor 3

FACILITIES MANAGEMENT AND DEVELOPMENT



000000 UNASSIGN	107500 OCOB	120000 ACAD AFRS	137500 UNIV DEV	120600 RESEARCH
102500 CAFES	110000 CLA	120400 ITS	140000 STUD AFRS	120800 ENROLL
105000 CAED	112500 CENG	121300 DIV/INCL	145000 PRESIDENT	130000 PERSON
117500 CSM	125000 AFD	150000 UNIV SUP	160000 COM&MARK	

March 2022

1" = 30'

Space Data http://afd.calpoly.edu/facilities/spacefacility/space_data.asp College/Division

O:\Planroom\Database\building_Floor_Plans\Plan_Book\Building 172-D_tšikukunitš.dwg AutoCAD PDF (High Quality Print).pc3 ANSI full bleed A (8.50 x 11.00 Inches) cpfp.ctb

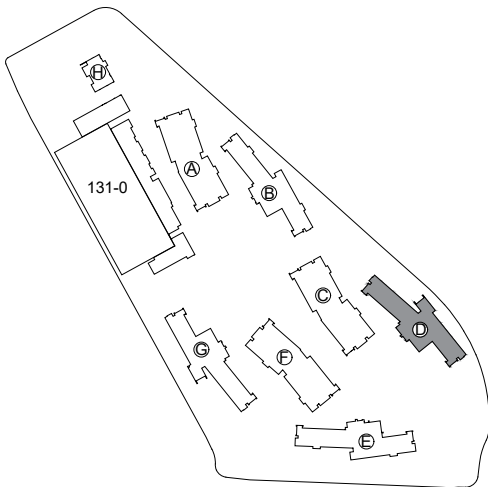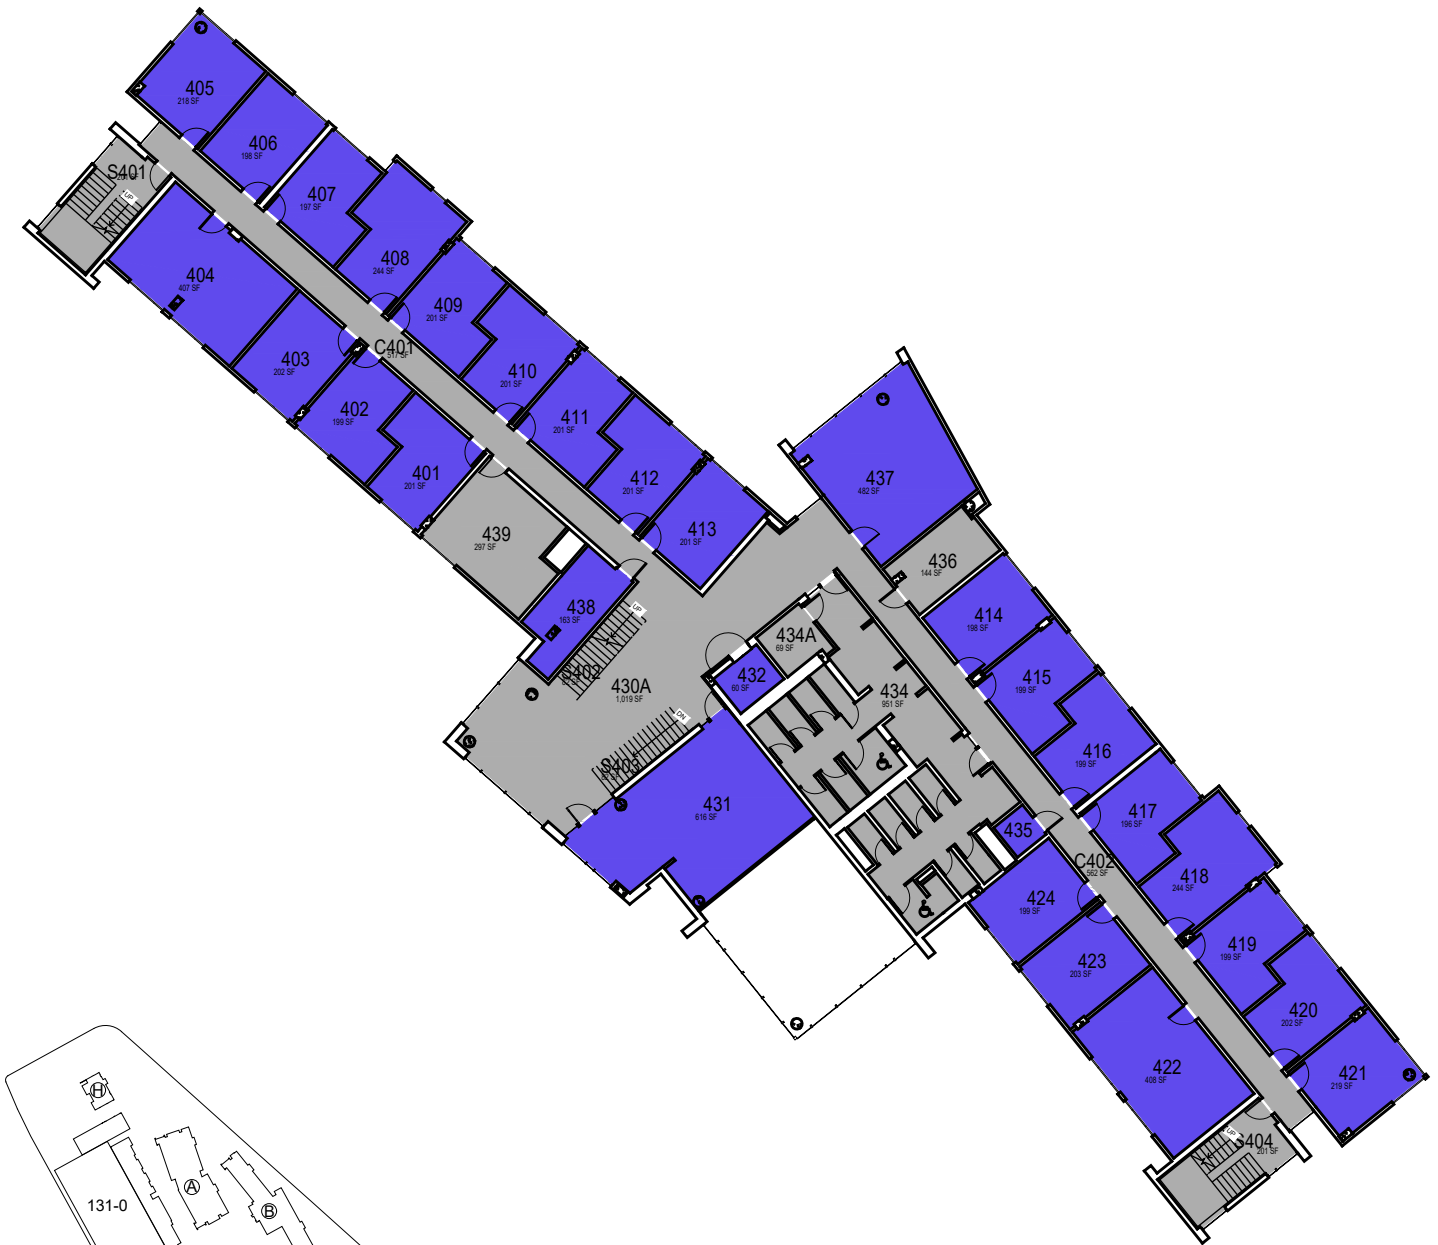

VICINITY MAP



tšikukunitš

Floor 4

FACILITIES MANAGEMENT AND DEVELOPMENT



000000 UNASSIGN	107500 OCOB	120000 ACAD AFRS	137500 UNIV DEV	120600 RESEARCH
102500 CAFES	110000 CLA	120400 ITS	140000 STUD AFRS	120800 ENROLL
105000 CAED	112500 CENG	121300 DIV/INCL	145000 PRESIDENT	130000 PERSON
117500 CSM	125000 AFD	150000 UNIV SUP	160000 COMSMARK	

March 2022



1" = 30'

O:\Planroom\Database\building_Floor_Plans\Plan_Book\Building 172-D_tšikukunitš.dwg AutoCAD PDF (High Quality Print).pc3 ANSI full bleed A (8.50 x 11.00 Inches) cpfp.ctb

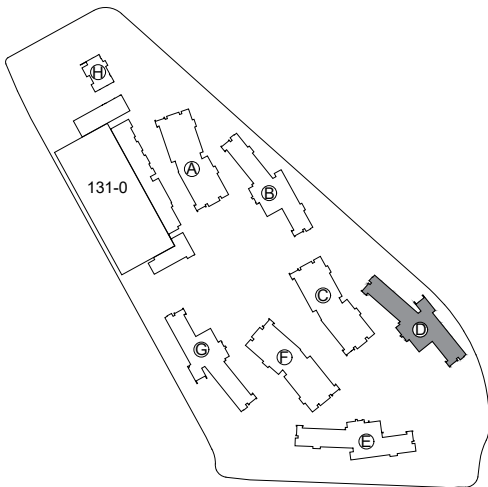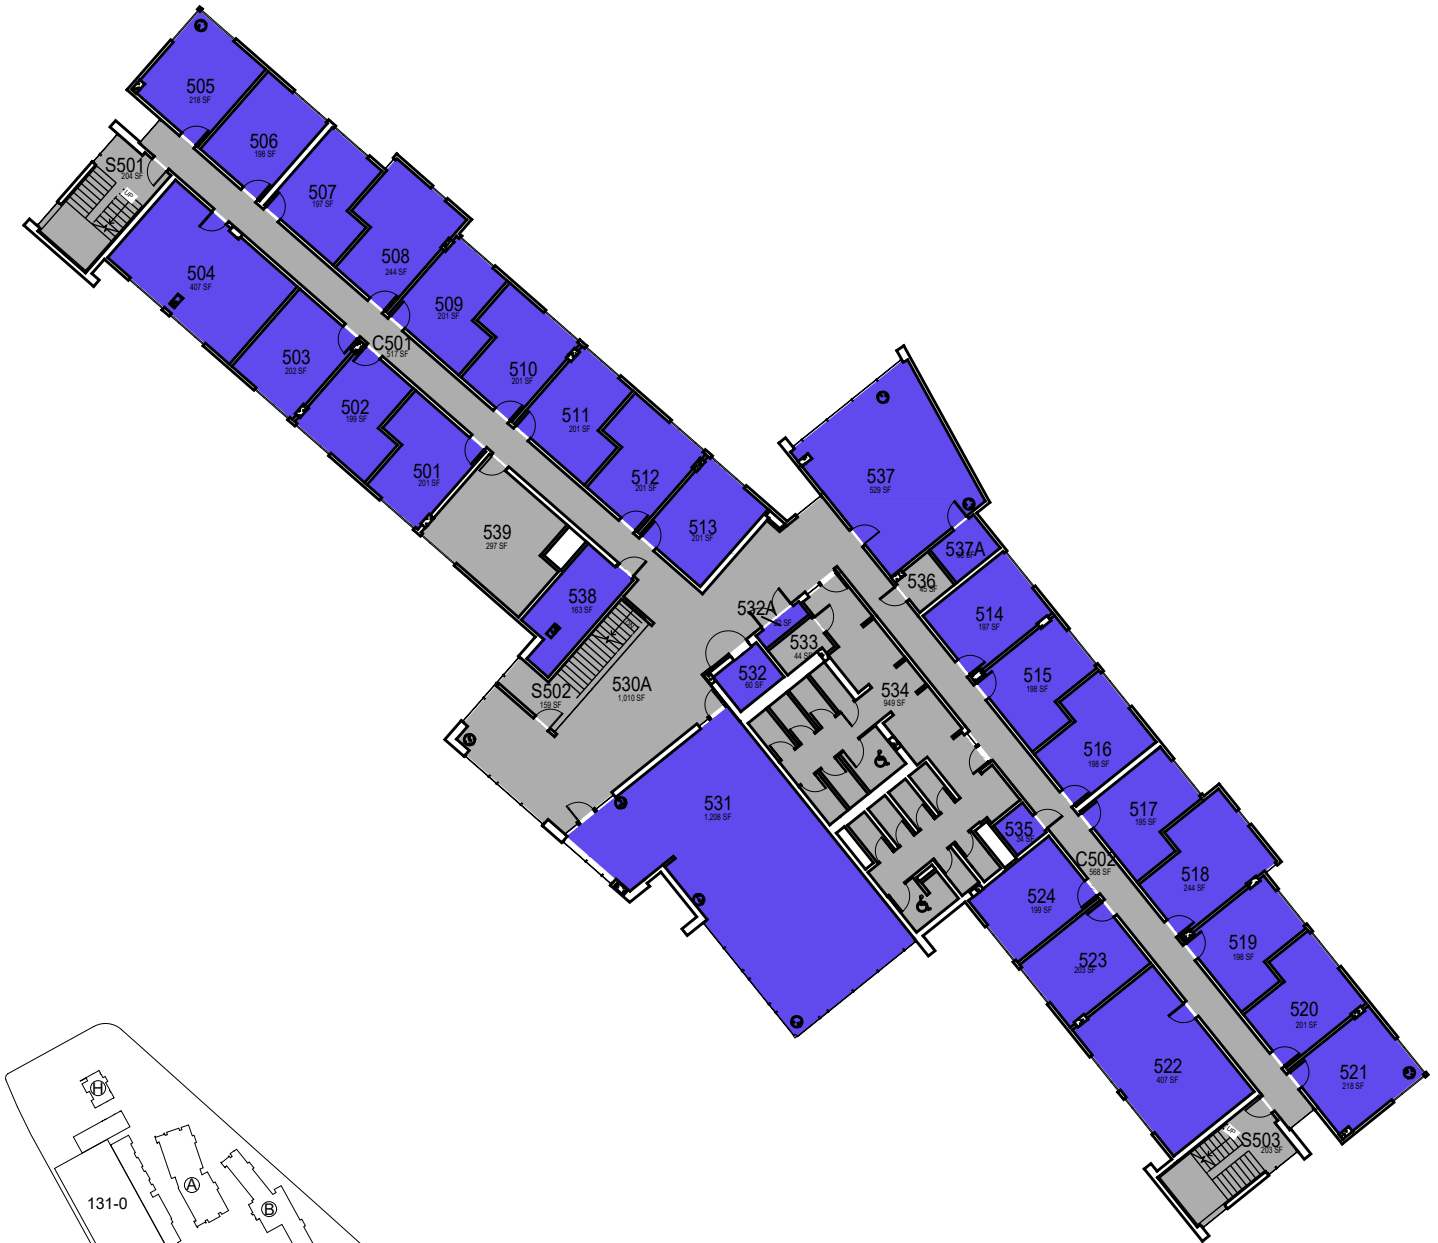

VICINITY MAP




tšikukunitš

Floor 5

FACILITIES MANAGEMENT AND DEVELOPMENT

000000 UNASSIGN	107500 OCOB	120000 ACAD AFRS	137500 UNIV DEV	120600 RESEARCH
102500 CAFES	110000 CLA	120400 ITS	140000 STUD AFRS	120800 ENROLL
105000 CAED	112500 CENG	121300 DIV/INCL	145000 PRESIDENT	130000 PERSON
117500 CSM	125000 AFD	150000 UNIV SUP	160000 COM&MARK	

March 2022

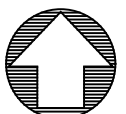

1" = 30'