


O:\Planroom\Database\building_Floor_Plans\Plan_Book\Building 172-H_Welcome Center & yak?iyutvu Hall.dwg AutoCAD PDF (High Quality Print).pc3 ANSI full bleed A (8.50 x 11.00 Inches) cpfp.ctb

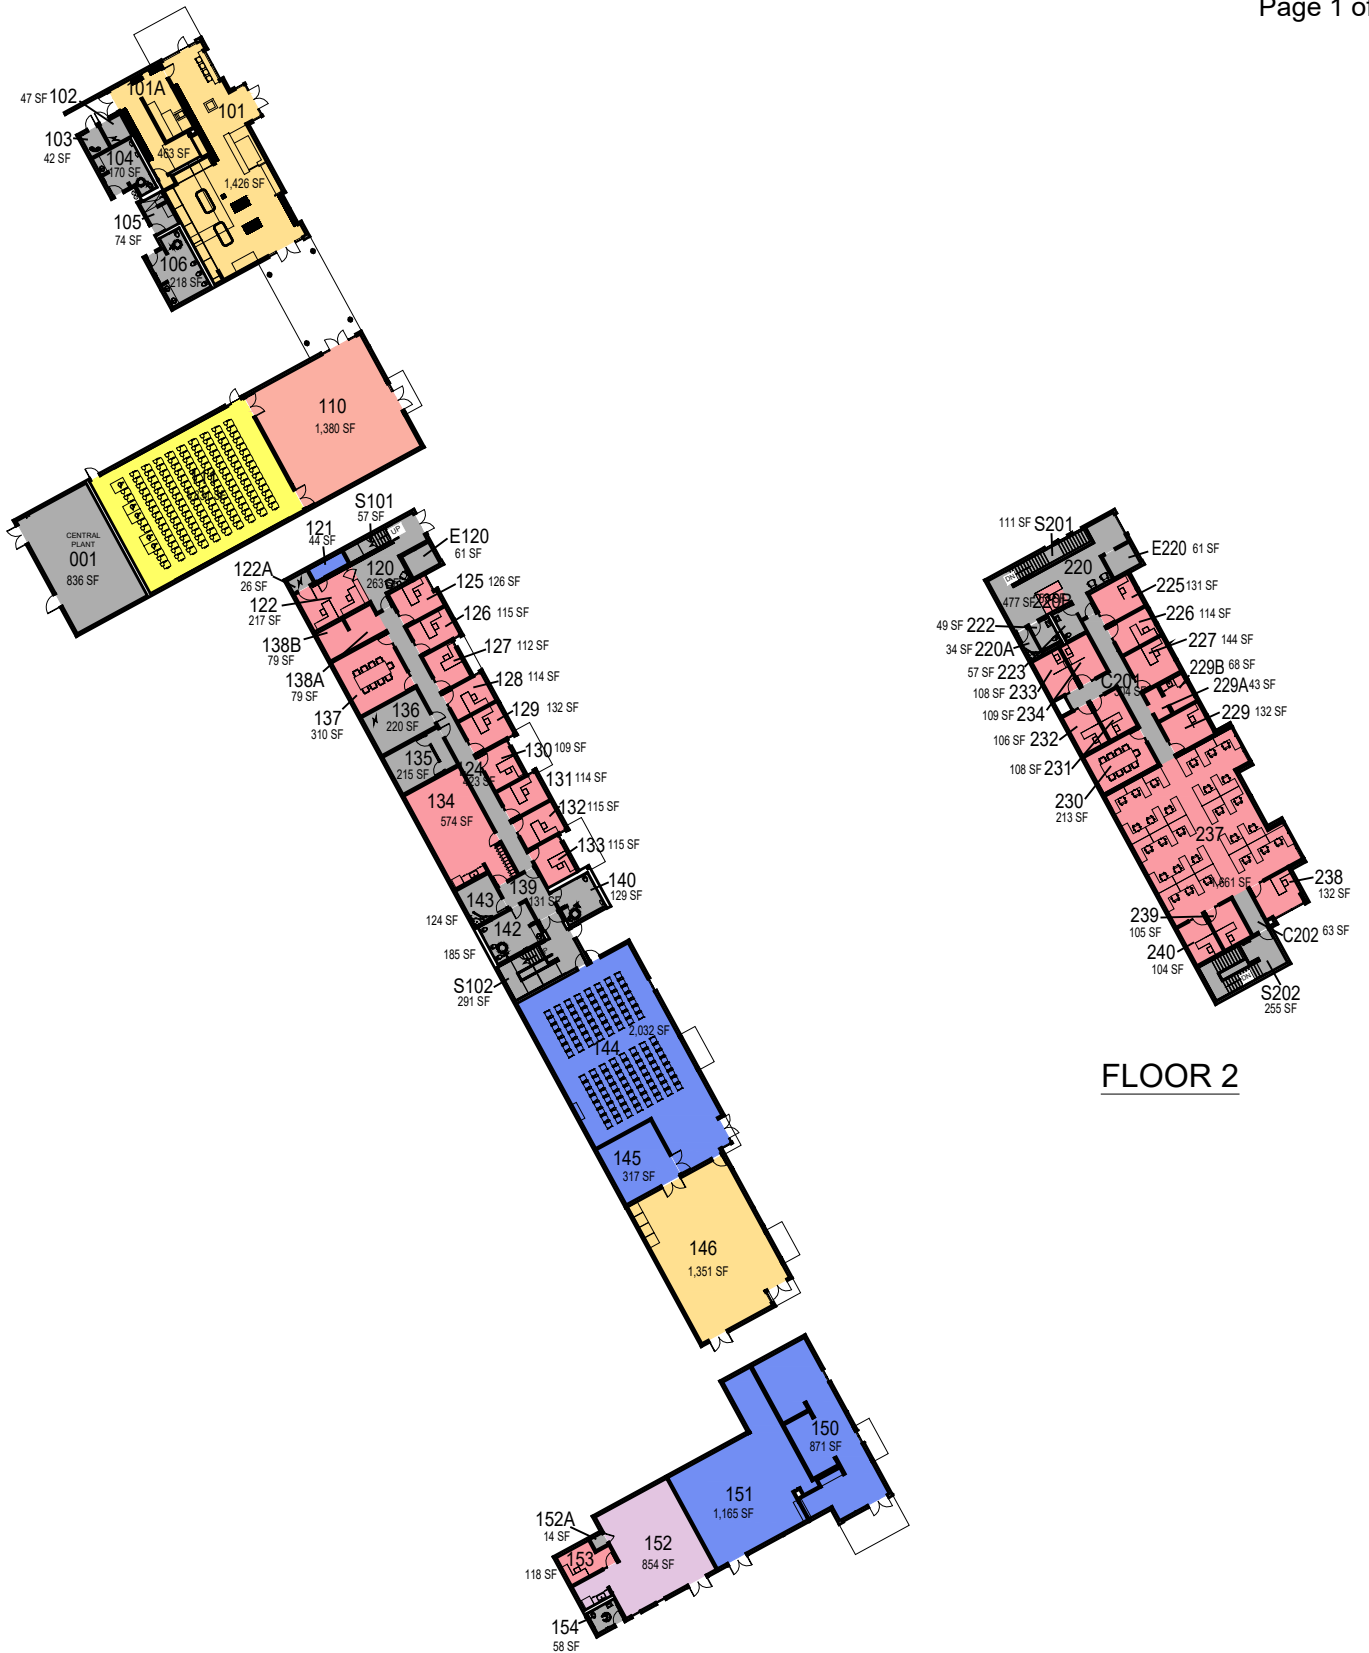

FLOOR 2

FLOOR 1



Welcome Center & yak?iyutvu Hall Floor 1


FACILITIES MANAGEMENT AND DEVELOPMENT

Space Data http://afd.calpoly.edu/facilities/spacefacility/space_data.asp

000 UNASSIGN	400 STUDY	800 HEALTH
100 CLASS	500 SPECIAL	900 RESIDENTIAL
200 LAB	600 GENERAL	
300 OFFICE	700 SUPPORT	

Room Use

March 2022

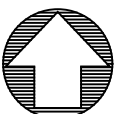

1" = 55'