


O:\Planroom\Database\building\\_Floor\_Plans\Plan\_Book\Building 172-H\_Welcome Center & yakʔitʔutvu Hall.dwg AutoCAD PDF (High Quality Print).pc3 ANSI full bleed A (8.50 x 11.00 Inches) cp.fpf.ctb

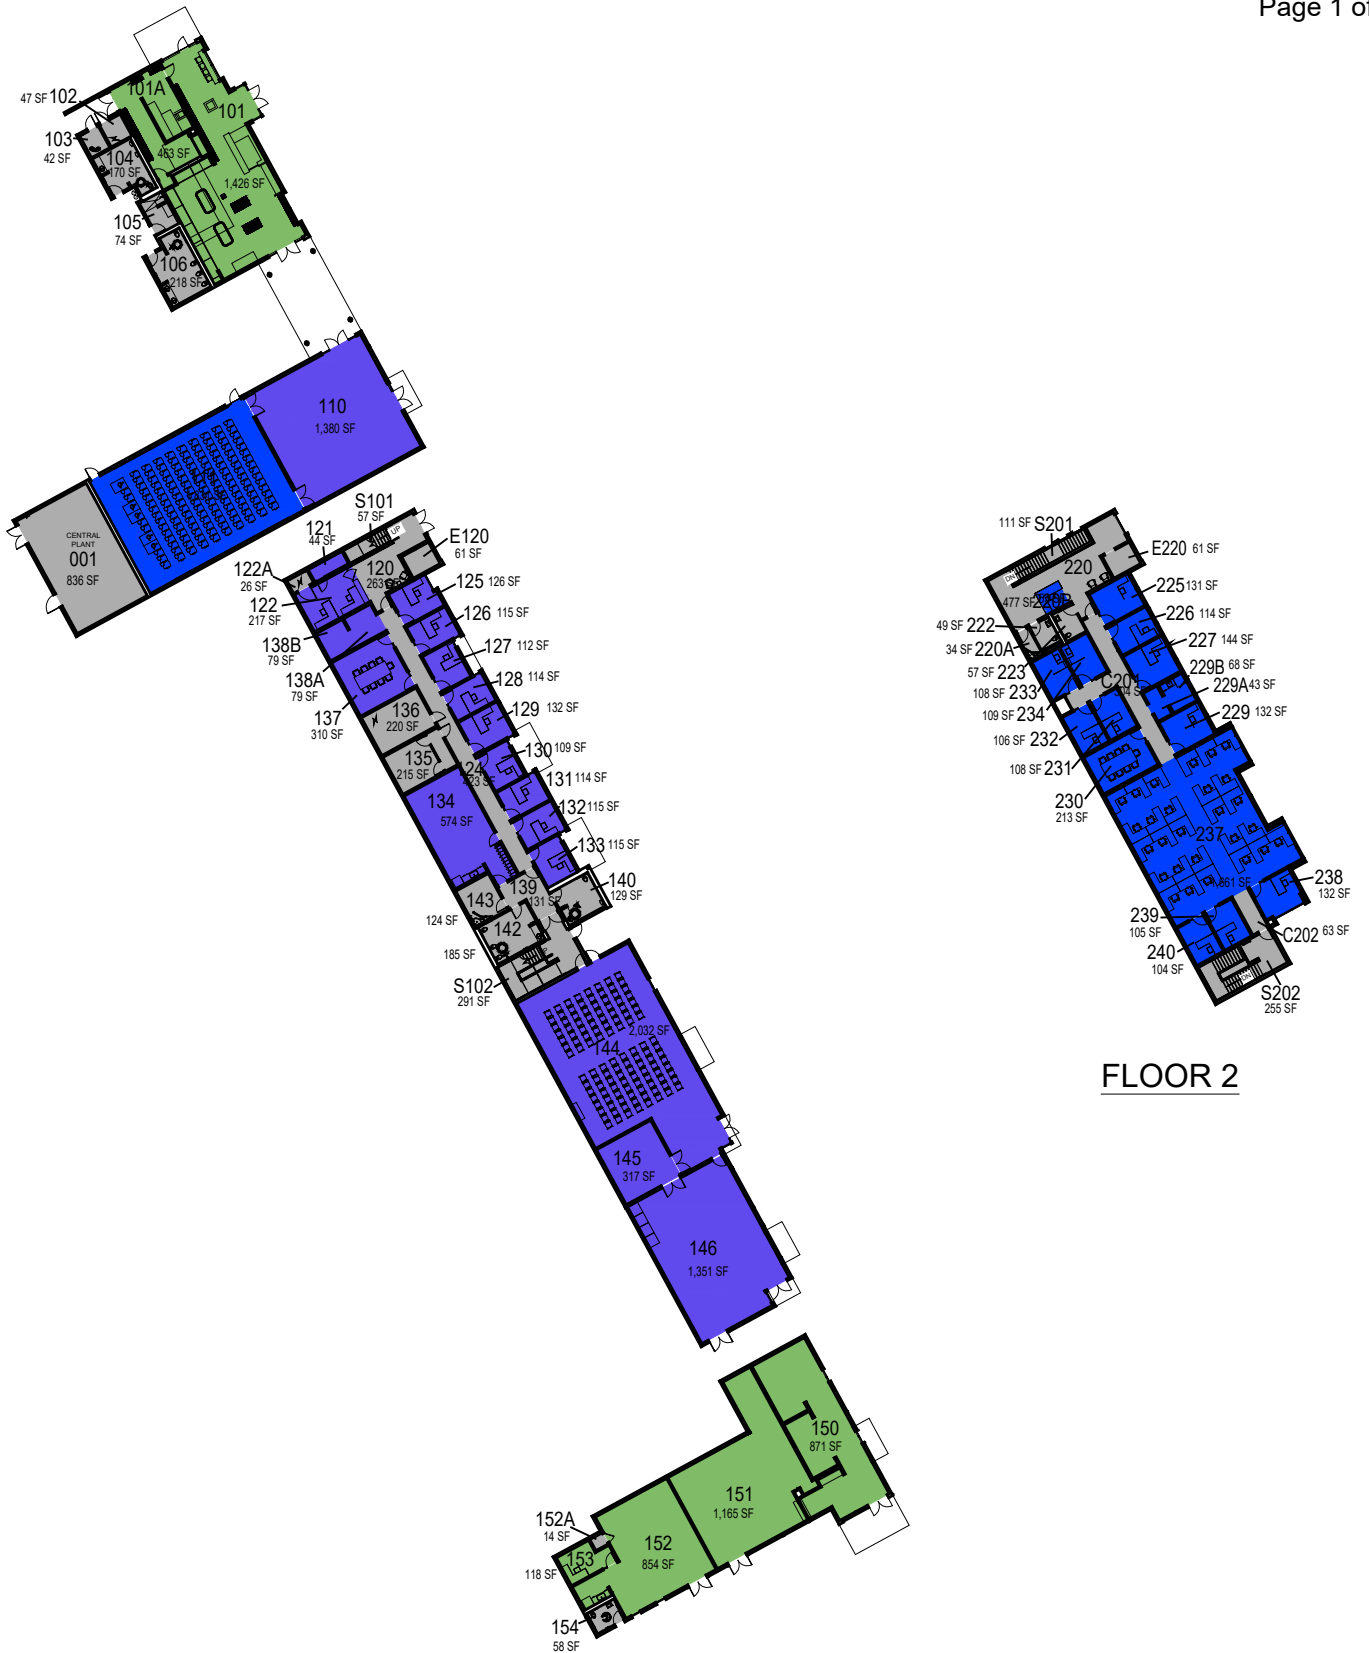

FLOOR 2

FLOOR 1



Welcome Center & yakʔitʔutvu  
Hall  
Floor 1

FACILITIES MANAGEMENT AND DEVELOPMENT

Space Data [http://afd.calpoly.edu/facilities/spacefacility/space\\_data.asp](http://afd.calpoly.edu/facilities/spacefacility/space_data.asp)

00000 UNASSIGN	107500 OCOB	120000 ACAD AFRS	137500 UNIV DEV	120600 RESEARCH
102500 CAFES	110000 CLA	120400 ITS	140000 STUD AFRS	120800 ENROLL
105000 CAED	112500 CENG	121300 DIV/INCL	145000 PRESIDENT	130000 PERSON
117500 CSM	125000 AFD	150000 UNIV SUP	160000 COM&MARK	

College/Division

March 2022



1" = 55'