

O:\Planroom\Database\building_Floor_Plans\Plan_Book\Building 001-0_Administration.dwg AutoCAD PDF (High Quality Print).pc3 ANSI full bleed A (8.50 x 11.00 Inches) CP Floor Plans.ctb



Administration

Floor 1

FACILITIES MANAGEMENT AND DEVELOPMENT

Space Data http://afd.calpoly.edu/facilities/spacefacility/space_data.asp

00000 UNASSIGN	107500 OCOB	120000 ACAD AFRS	137500 UNIV DEV	120600 RESEARCH
102500 CAFES	110000 CLA	120400 ITS	140000 STUD AFRS	120800 ENROLL
105000 CAED	112500 CENG	121300 DIV/INCL	145000 PRESIDENT	130000 PERSON
117500 CSM	125000 AFD	150000 UNIV SUP	160000 COM&MARK	


March 2022



1" = 25'-0"

College/Division

O:\Planroom\Database\building_Floor_Plans\Plan_Book\Building 001-0_Administration.dwg AutoCAD PDF (High Quality Print).pc3 ANSI full bleed A (8.50 x 11.00 Inches) CP Floor Plans.ctb

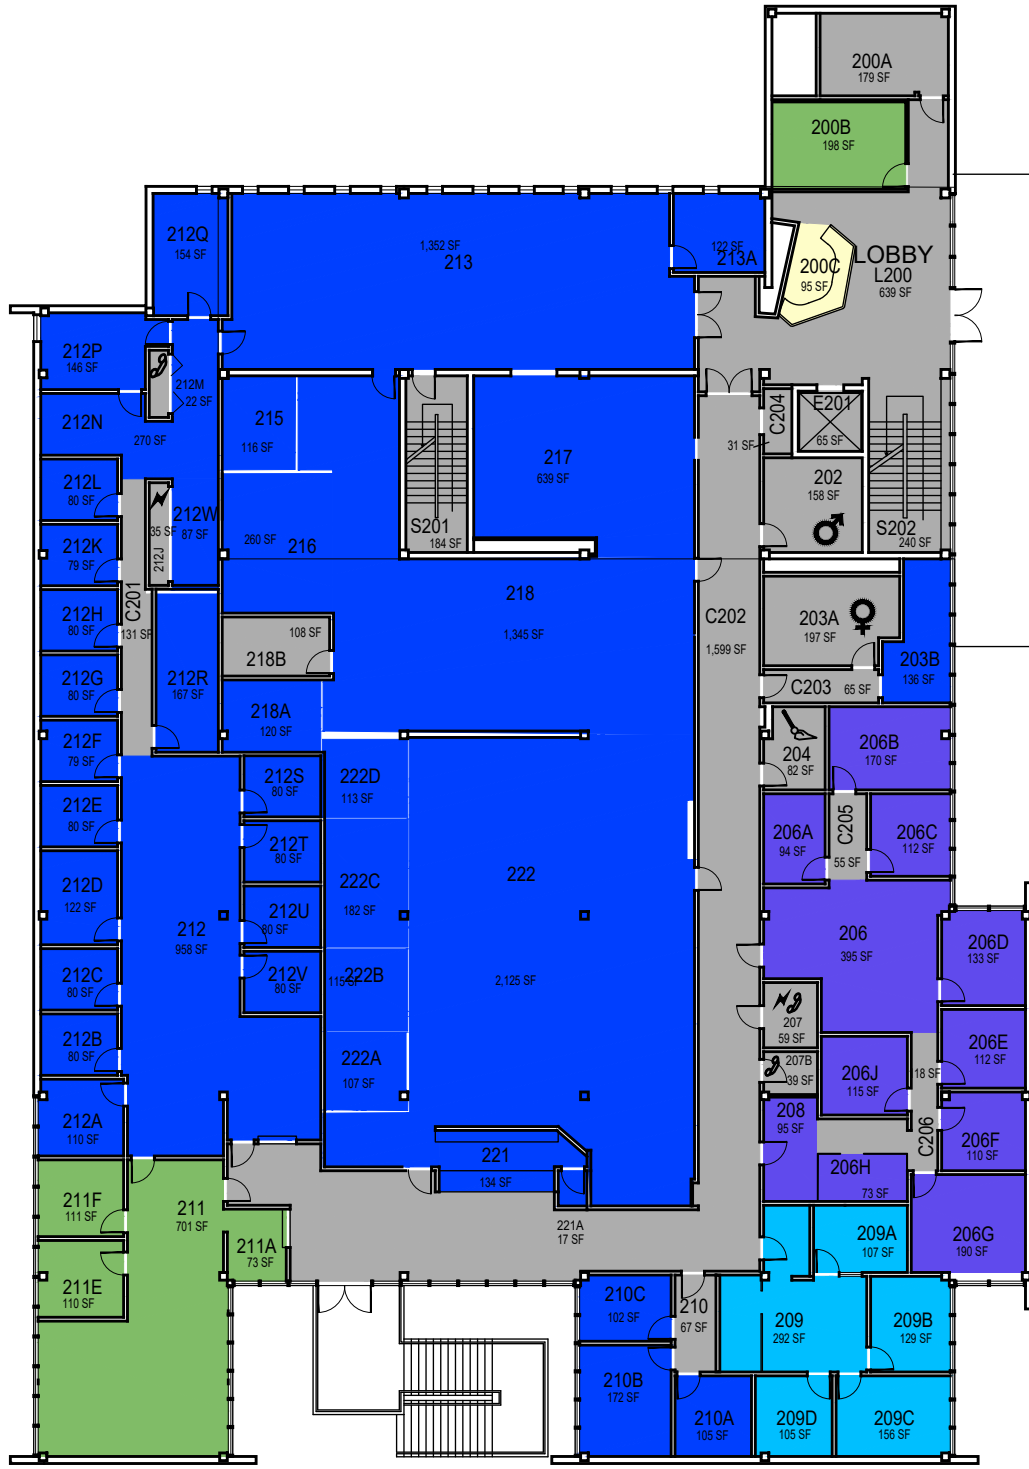

Administration

Floor 2

FACILITIES MANAGEMENT AND DEVELOPMENT

Space Data http://afd.calpoly.edu/facilities/spacefacility/space_data.asp

00000 UNASSIGN	107500 OCOB	120000 ACAD AFRS	137500 UNIV DEV	120600 RESEARCH
102500 CAFES	110000 CLA	120400 ITS	140000 STUD AFRS	120800 ENROLL
105000 CAED	112500 CENG	121300 DIV/INCL	145000 PRESIDENT	130000 PERSON
117500 CSM	125000 AFD	150000 UNIV SUP	160000 COMSMARK	

March 2022



1" = 25'-0"

College/Division

O:\Planroom\Database\building_Floor_Plans\Plan_Book\Building 001-0_Administration.dwg AutoCAD PDF (High Quality Print).pc3 ANSI full bleed A (8.50 x 11.00 Inches) CP Floor Plans.ctb



Administration

Floor 3

FACILITIES MANAGEMENT AND DEVELOPMENT

Space Data http://afd.calpoly.edu/facilities/spacefacility/space_data.asp

00000 UNASSIGN	107500 OCOB	120000 ACAD AFRS	137500 UNIV DEV	120600 RESEARCH
102500 CAFES	110000 CLA	120400 ITS	140000 STUD AFRS	120800 ENROLL
105000 CAED	112500 CENG	121300 DIV/INCL	145000 PRESIDENT	130000 PERSON
117500 CSM	125000 AFD	150000 UNIV SUP	160000 COM&MARK	

March 2022



1" = 25'-0"

College/Division

O:\Planroom\Database\building_Floor_Plans\Plan_Book\Building 001-0_Administration.dwg AutoCAD PDF (High Quality Print).pc3 ANSI full bleed A (8.50 x 11.00 Inches) CP Floor Plans.ctb



ROOF BELOW

ROOF BELOW



Administration

Floor 4

FACILITIES MANAGEMENT AND DEVELOPMENT

Space Data http://afd.calpoly.edu/facilities/spacefacility/space_data.asp

00000 UNASSIGN	107500 OCOB	120000 ACAD AFRS	137500 UNIV DEV	120600 RESEARCH
102500 CAFES	110000 CLA	120400 ITS	140000 STUD AFRS	120800 ENROLL
105000 CAED	112500 CENG	121300 DIV/INCL	145000 PRESIDENT	130000 PERSON
117500 CSM	125000 AFD	150000 UNIV SUP	160000 COM&MARK	


March 2022



1" = 25'-0"

College/Division

O:\Planroom\Database\building_Floor_Plans\Plan_Book\Building 001-0_Administration.dwg AutoCAD PDF (High Quality Print).pc3 ANSI full bleed A (8.50 x 11.00 Inches) CP Floor Plans.ctb

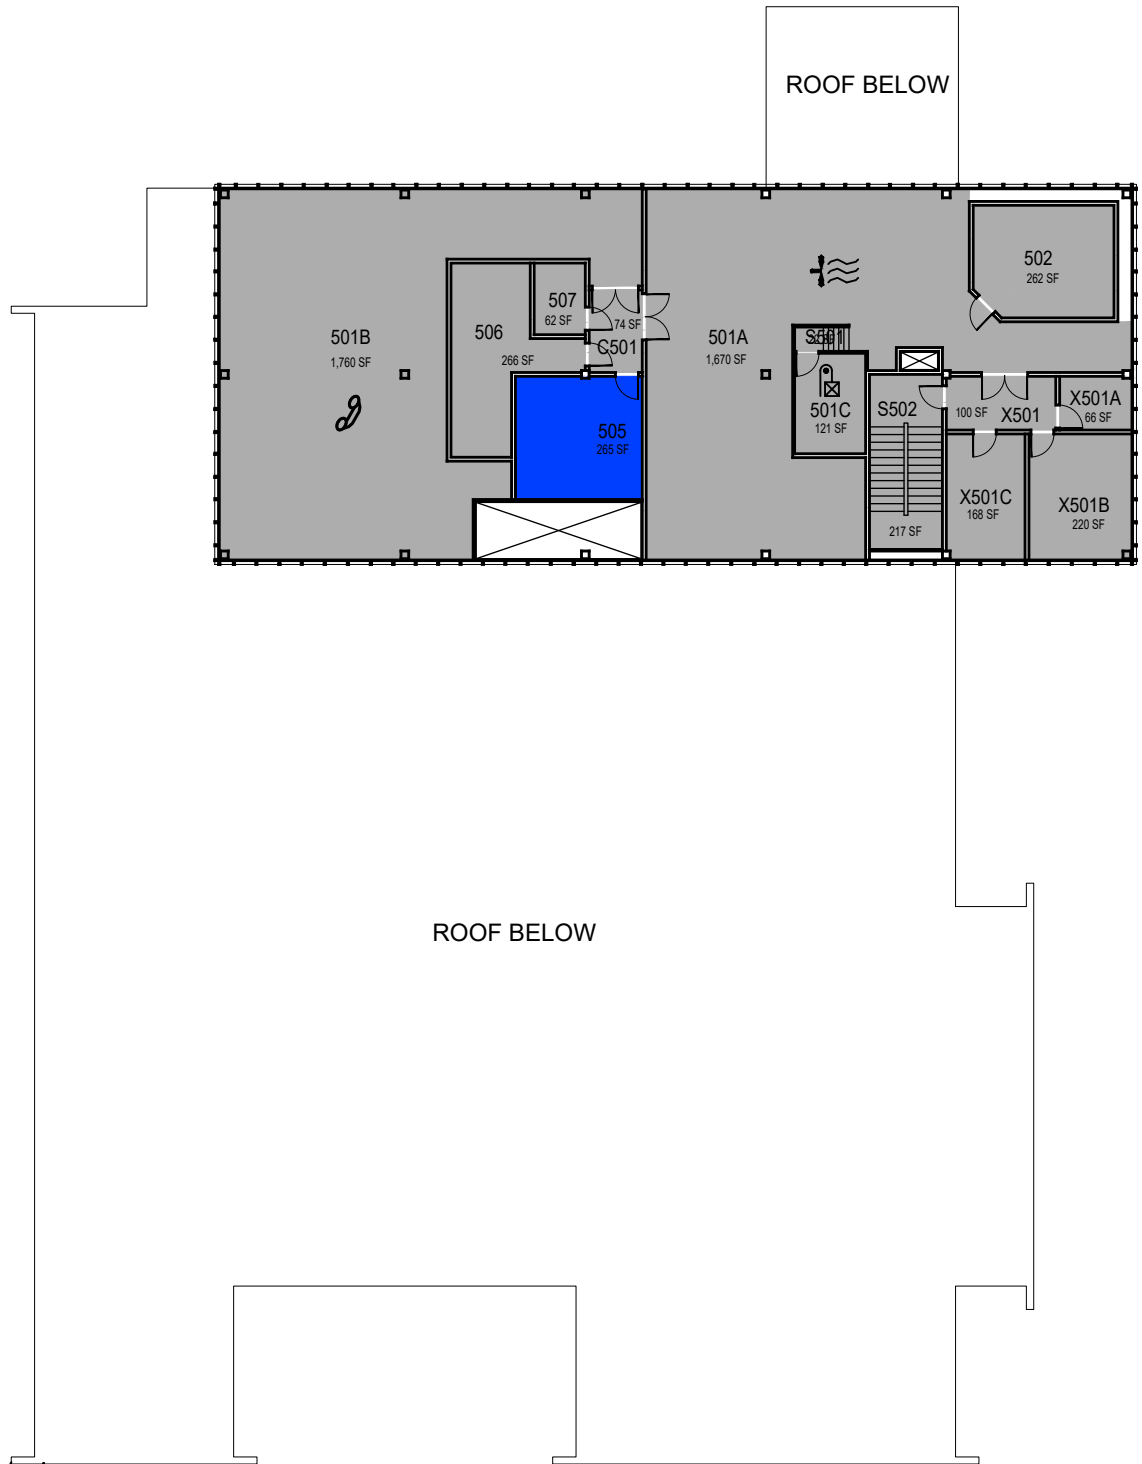

Administration

Attic - Floor 5

000000 UNASSIGN	107500 OCOB	120000 ACAD AFRS	137500 UNIV DEV	120600 RESEARCH
102500 CAFES	110000 CLA	120400 ITS	140000 STUD AFRS	120800 ENROLL
105000 CAED	112500 CENG	121300 DIV/INCL	145000 PRESIDENT	130000 PERSON
117500 CSM	125000 AFD	150000 UNIV SUP	160000 COM&MARK	

March 2022



1" = 25'-0"