

O:\Planroom\Database\building\Floor_Plans\Plan_Book\Building 001-0_Administration.dwg



CAL POLY Administration

SAN LUIS OBISPO
Facilities

Space Data http://afd.calpoly.edu/facilities/spacefacility/space_data.asp

Floor 1


CAGR	CLA	
CARCH	CSM	UNIV
CBUS		ADMIN
CENGR	NON STATE	NON ASSIGNABLE

June 2015



1"=25'

O:\Planroom\Database\building\Floor_Plans\Plan_Book\Building 001-0_Administration.dwg

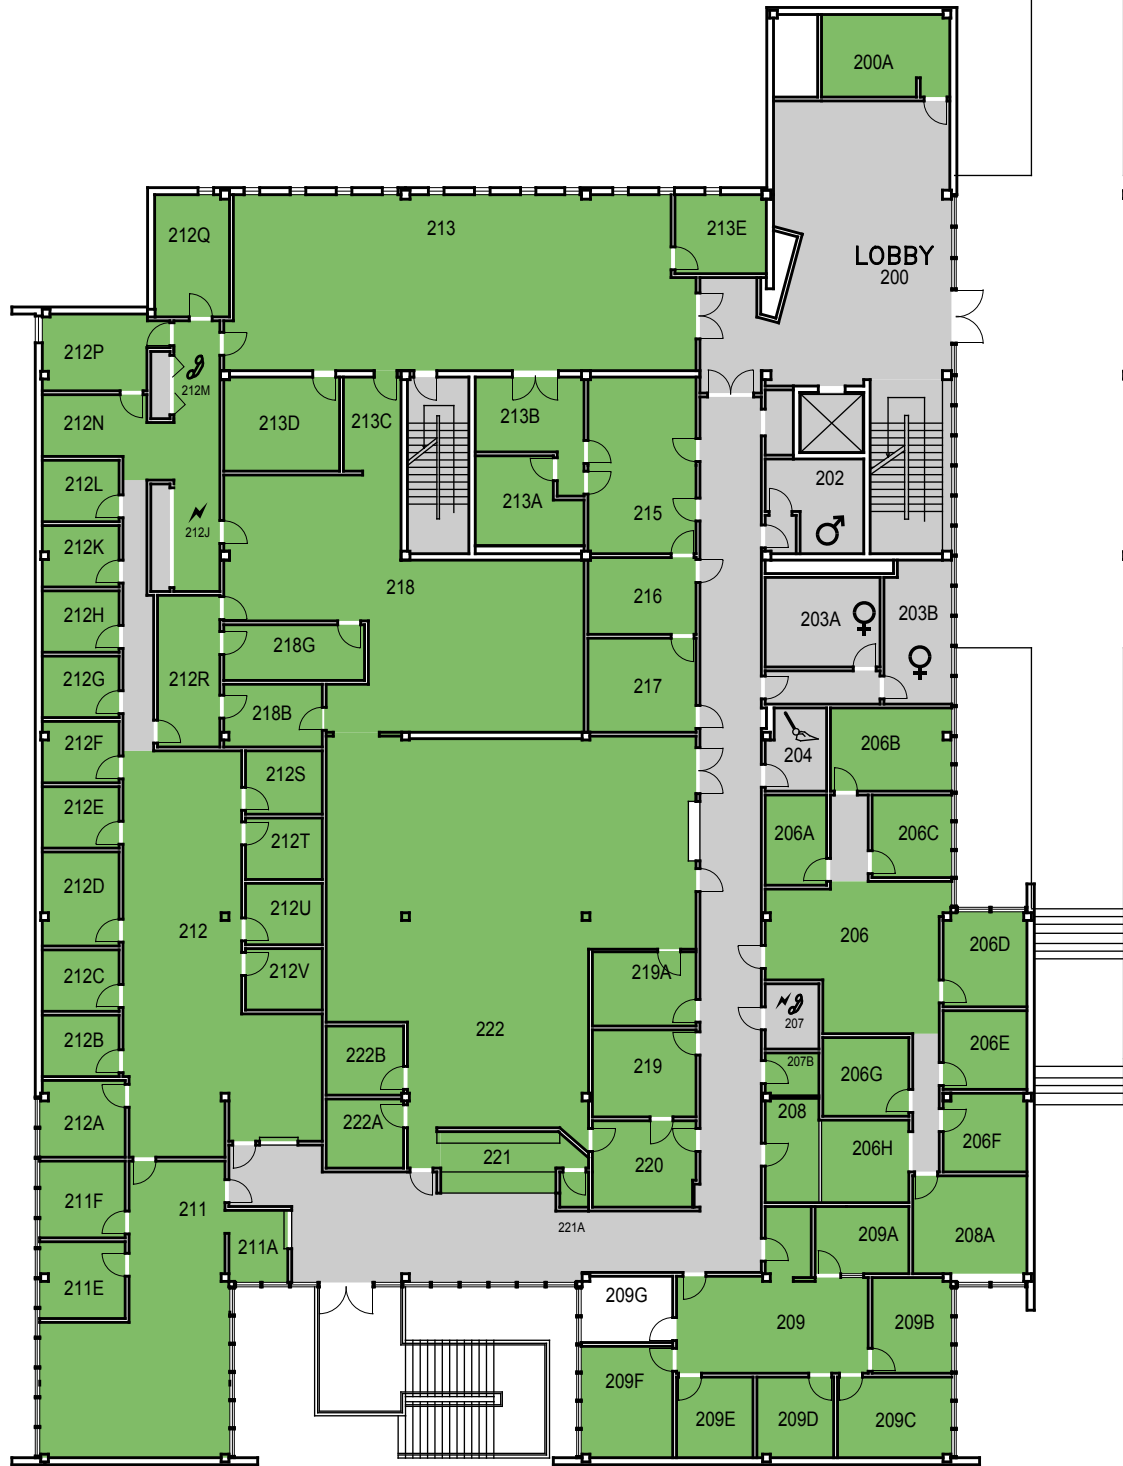

CAL POLY Administration

SAN LUIS OBISPO
Facilities

Space Data http://afd.calpoly.edu/facilities/spacefacility/space_data.asp

Floor 2

CAGR	CLA	
CARCH	CSM	UNIV
CBUS		ADMIN
CENGR	NON STATE	NON ASSIGNABLE

June 2015



1"=25'



O:\Planroom\Database\building\Floor_Plans\Plan_Book\Building 001-0_Administration.dwg

CAL POLY Administration

SAN LUIS OBISPO

Space Data http://afd.calpoly.edu/facilities/spacefacility/space_data.asp

Floor 3

CAGR	CLA	
CARCH	CSM	UNIV
CBUS		ADMIN
CENGR	NON STATE	NON ASSIGNABLE

June 2015



1"=25'



O:\Planroom\Database\building\Floor_Plans\Plan_Book\Building 001-0_Administration.dwg

CAL POLY Administration

SAN LUIS OBISPO
Facilities

Space Data http://afd.calpoly.edu/facilities/spacefacility/space_data.asp

Floor 4

CAGR	CLA	
CARCH	CSM	UNIV
CBUS		ADMIN
CENGR	NON STATE	NON ASSIGNABLE

June 2015



1"=25'



O:\Planroom\Database\building\Floor_Plans\Plan_Book\Building 001-0_Administration.dwg

CAL POLY Administration

SAN LUIS OBISPO
Facilities

Space Data http://afd.calpoly.edu/facilities/spacefacility/space_data.asp

Attic - Floor 5

CAGR	CLA	
CARCH	CSM	UNIV
CBUS		ADMIN
CENGR	NON STATE	NON ASSIGNABLE

June 2015



1"=25'