



O:\Planroom\Database\building\Floor_Plans\Plan_Book\Building 002-0_Cotchett Education Building.dwg

CAL POLY

Cotchett Education Building

Basement

SAN LUIS OBISPO

Space Data http://afd.calpoly.edu/facilities/spacefacility/space_data.asp

Facilities

CAGR	CLA	
CARCH	CSM	UNIV
CBUS		ADMIN
CENGR	NON STATE	NON ASSIGNABLE

March 2015



1"=30'



O:\Planroom\Database\building\Floor_Plans\Plan_Book\Building 002-0_Cotchett Education Building.dwg

CAL POLY

Cotchett Education Building

SAN LUIS OBISPO
Facilities

Space Data http://afd.calpoly.edu/facilities/spacefacility/space_data.asp

Ground Floor


CAGR	CLA	
CARCH	CSM	UNIV
CBUS		ADMIN
CENGR	NON STATE	NON ASSIGNABLE

March 2015



1"=30'

O:\Planroom\Database\building_Floor_Plans\Plan_Book\Building 002-0_Cotchett Education Building.dwg

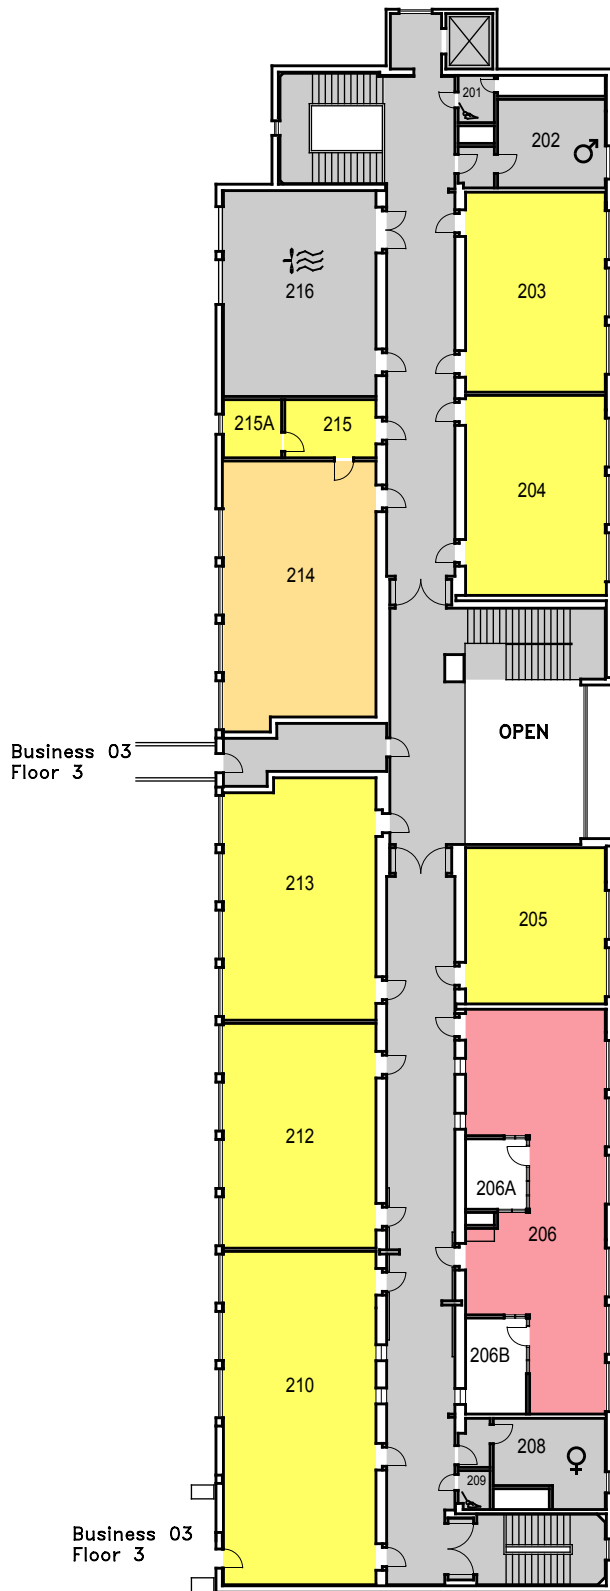

CAL POLY

Cotchett Education Building

SAN LUIS OBISPO
Facilities

Space Data http://afd.calpoly.edu/facilities/spacefacility/space_data.asp

Second Floor

CAGR	CLA	
CARCH	CSM	UNIV
CBUS		ADMIN
CENGR	NON STATE	NON ASSIGNABLE

March 2015



1"=30'