


O:\Planroom\Database\building\Floor_Plans\Plan_Book\Building 003-0_Business.dwg

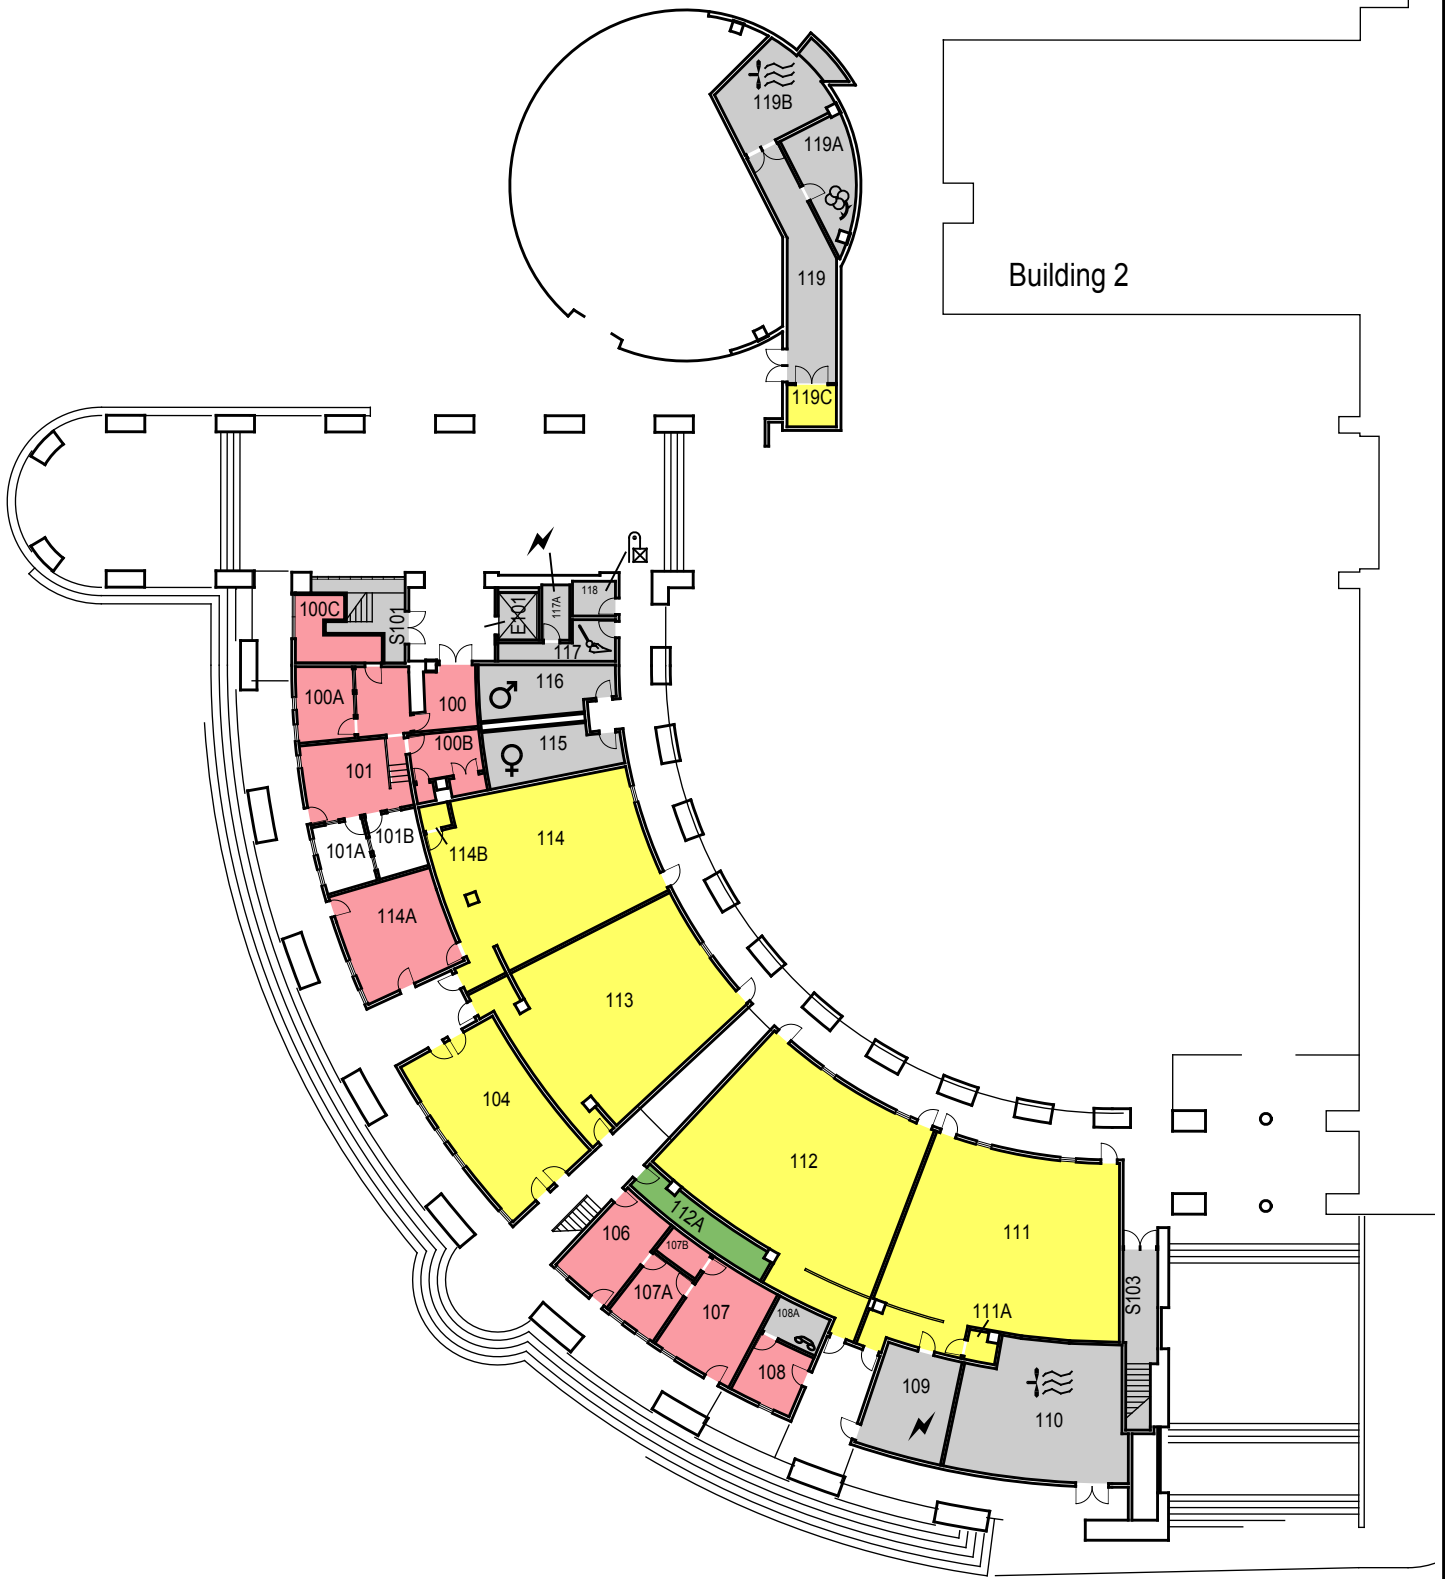

CAL POLY Business

SAN LUIS OBISPO

www.facilities.calpoly.edu

Facility Services Facilities Planning and Capital Projects

Floor 1


CAGR	CLA	
CARCH	CSM	UNIV
CBUS		ADMIN
CENGR	NON STATE	NON ASSIGNABLE

November 2013



1"=35'

O:\Planroom\Database\building\Floor_Plans\Plan_Book\Building 003-0_Business.dwg

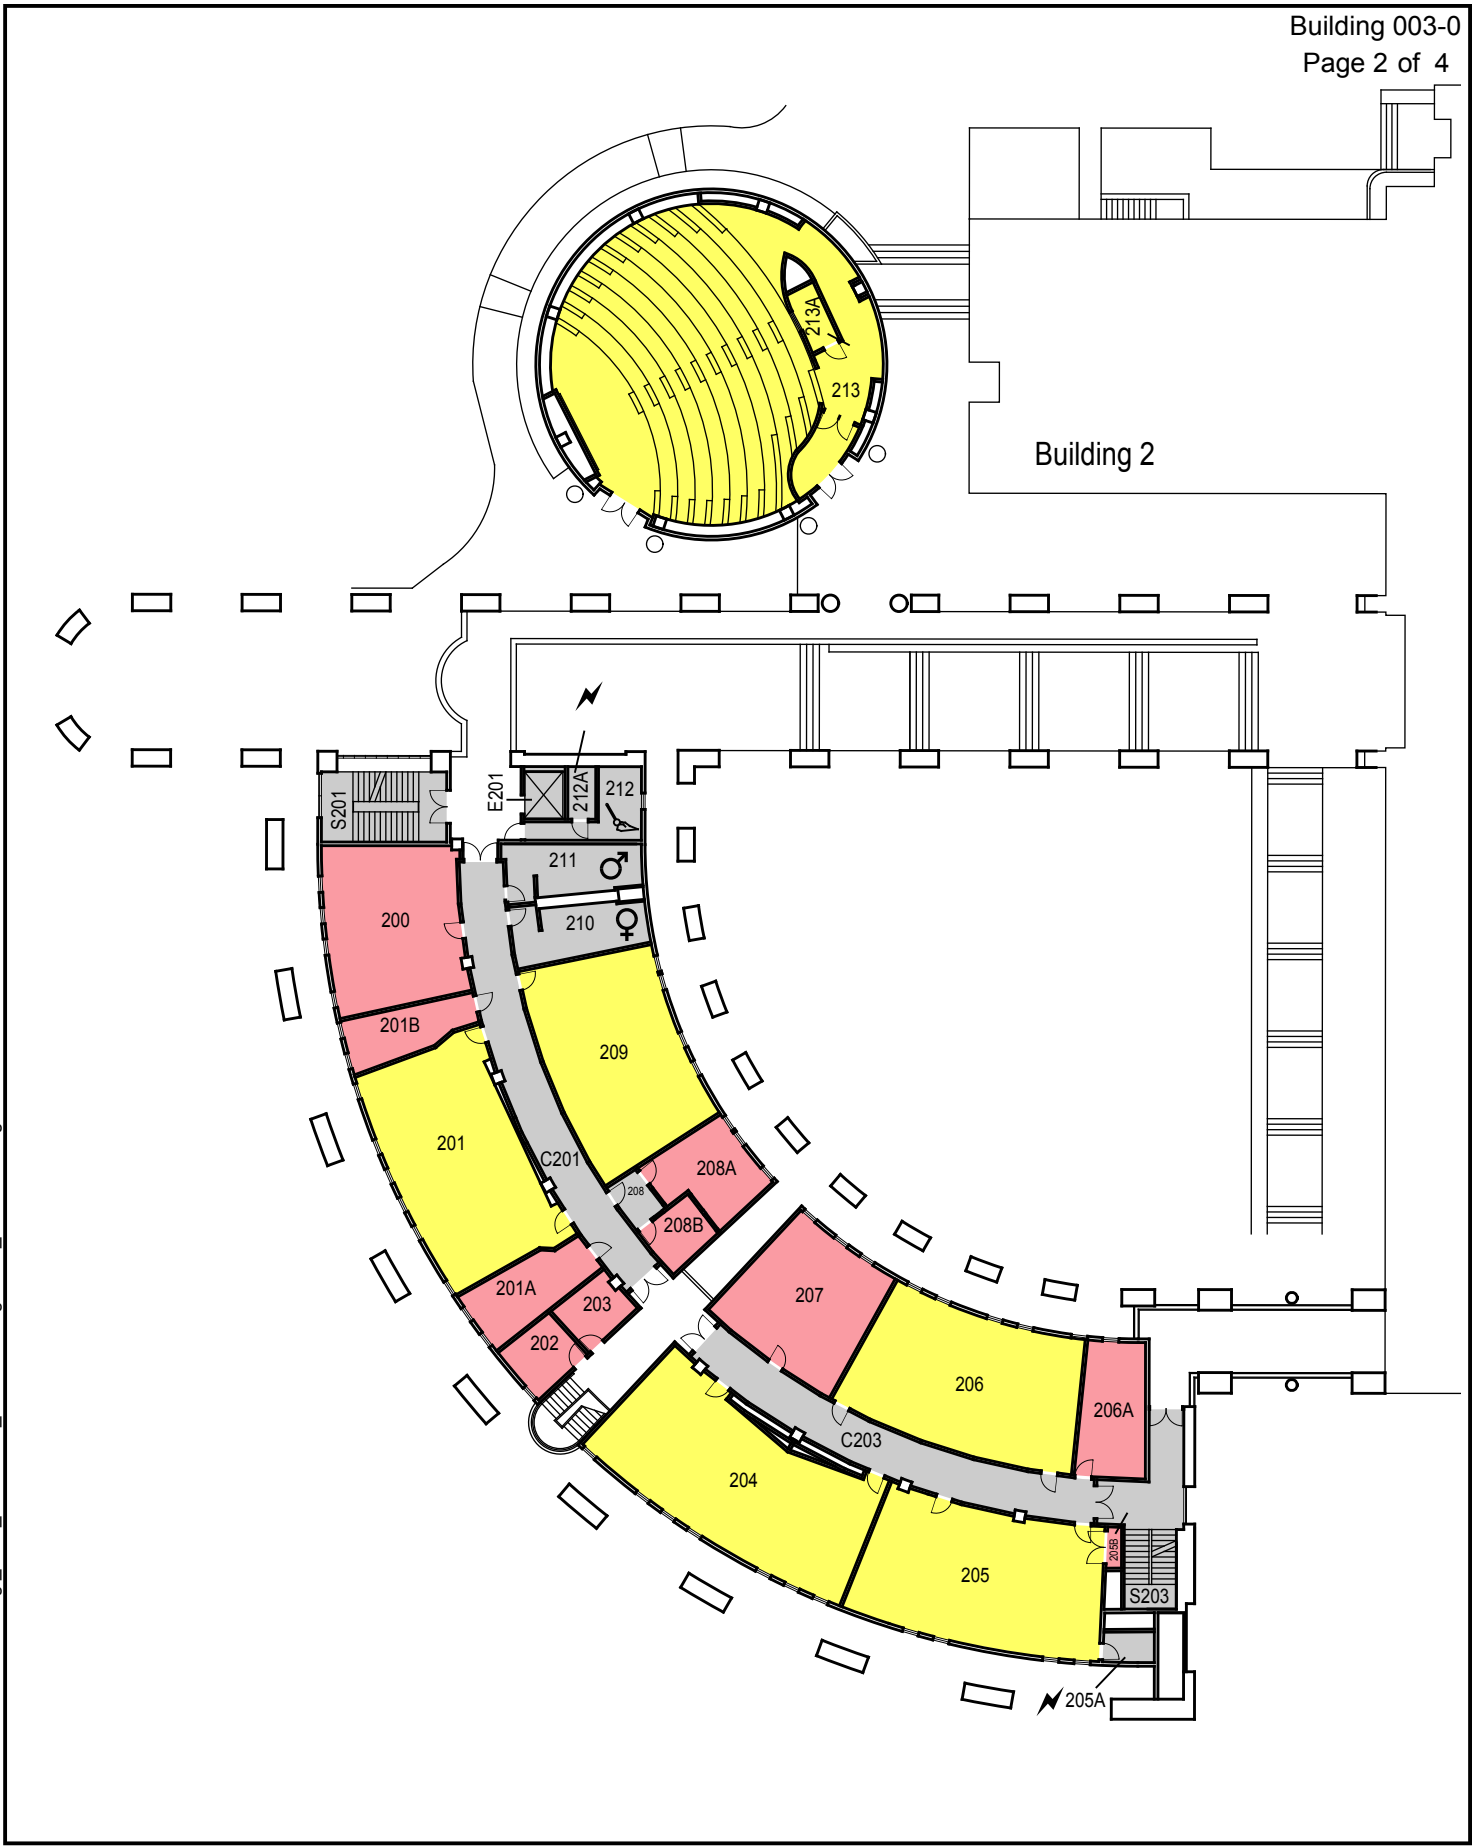

CAL POLY Business

SAN LUIS OBISPO

www.facilities.calpoly.edu

Facility Services Facilities Planning and Capital Projects

Floor 2


CAGR	CLA	
CARCH	CSM	UNIV
CBUS		ADMIN
CENGR	NON STATE	NON ASSIGNABLE

November 2013



1"=35'

Building 2

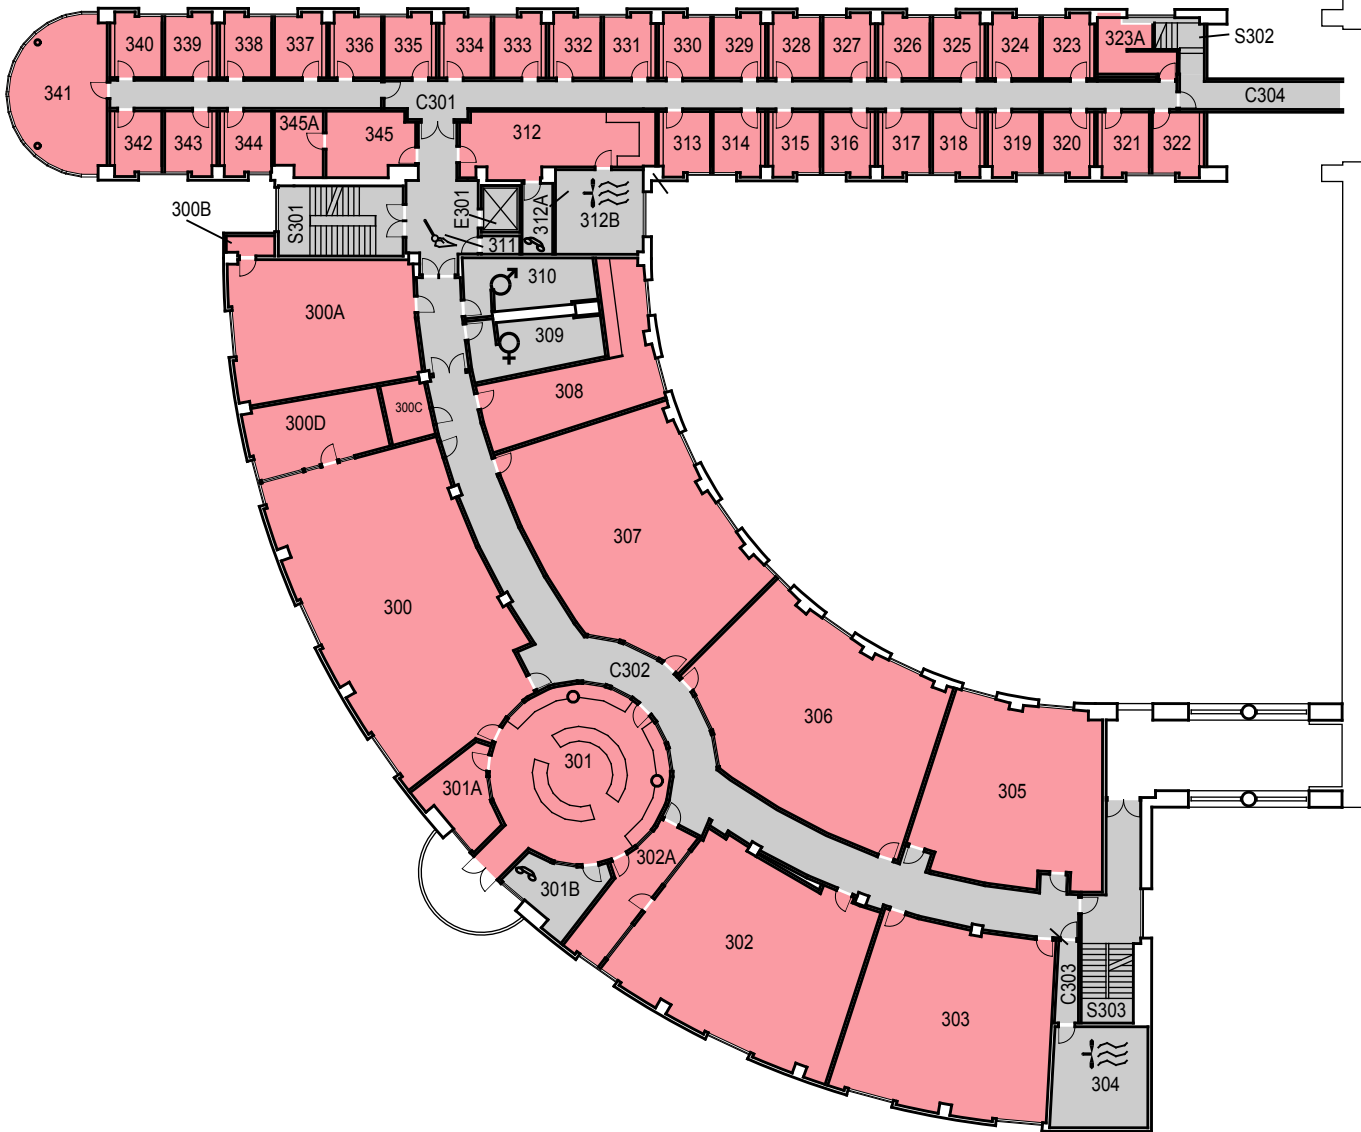

O:\Planroom\Database\building\Floor_Plans\Plan_Book\Building 003-0_Business.dwg

CAL POLY Business

SAN LUIS OBISPO

www.facilities.calpoly.edu

Facility Services

Facilities Planning and Capital Projects


Floor 3

CAGR	CLA	
CARCH	CSM	UNIV
CBUS		ADMIN
CENGR	NON STATE	NON ASSIGNABLE

November 2013



1"=35'

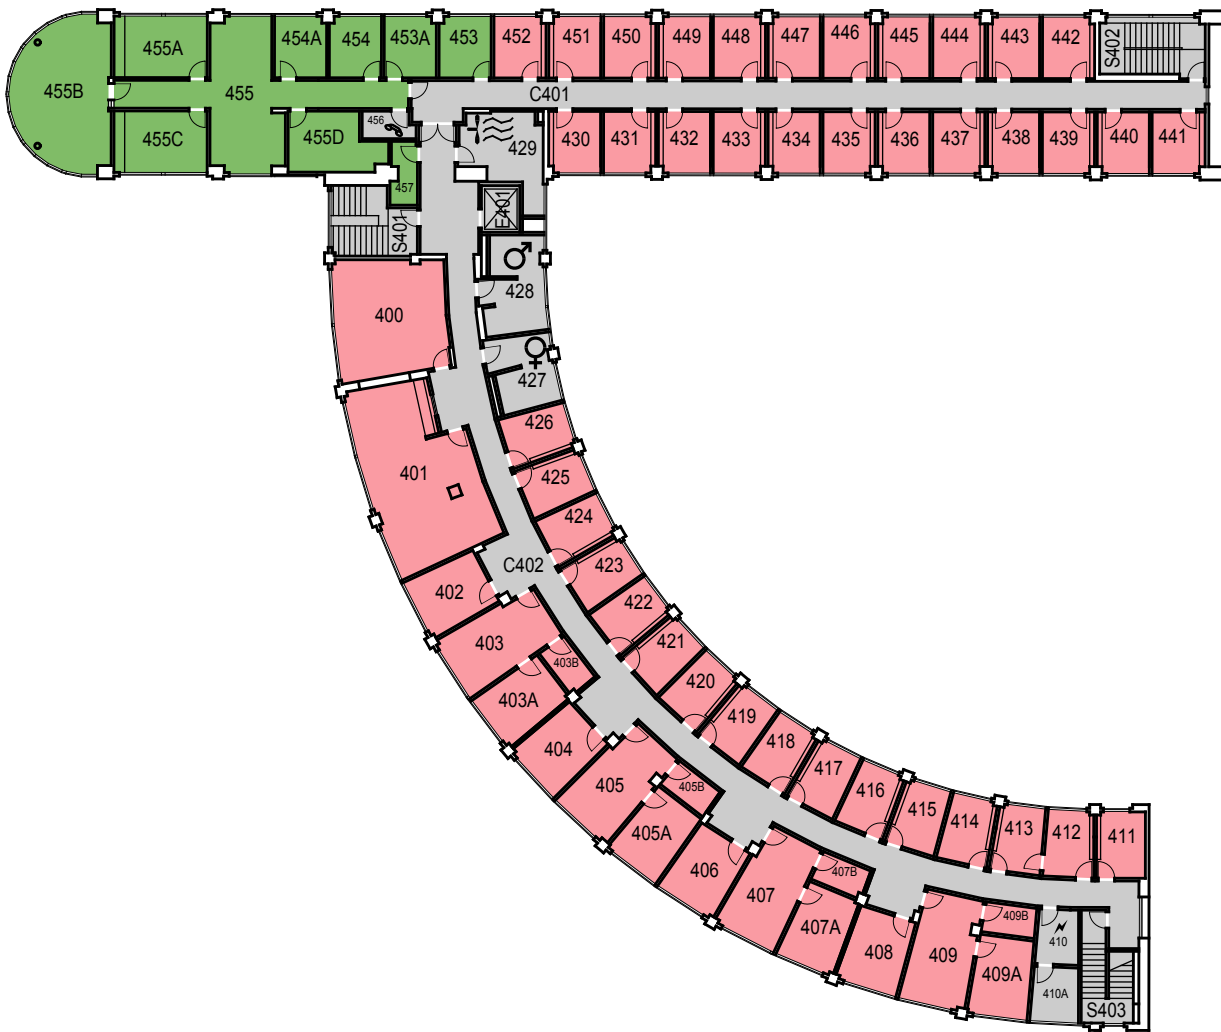

O:\Planroom\Database\building_Floor_Plans\Plan_Book\Building 003-0_Business.dwg

CAL POLY Business

SAN LUIS OBISPO

www.facilities.calpoly.edu

Facility Services

Facilities Planning and Capital Projects

Floor 4

CAGR	CLA	
CARCH	CSM	UNIV
CBUS		ADMIN
CENGR	NON STATE	NON ASSIGNABLE

November 2013



1"=35'