



TRAP ROOM LEVEL

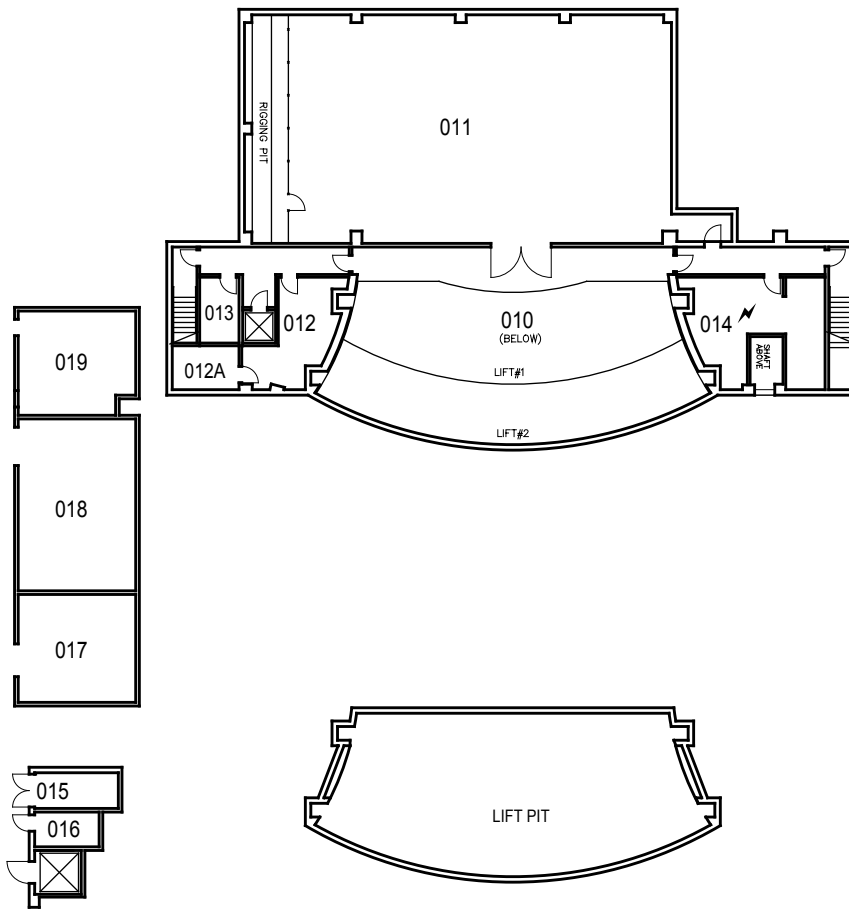

O:\Planroom\Database\building\Floor_Plans\Plan_Book\Building 006-0_Christopher Cohan Center.dwg



O:\Planroom\Database\building\Floor_Plans\Plan_Book\Building 006-0_Christopher Cohan Center.dwg

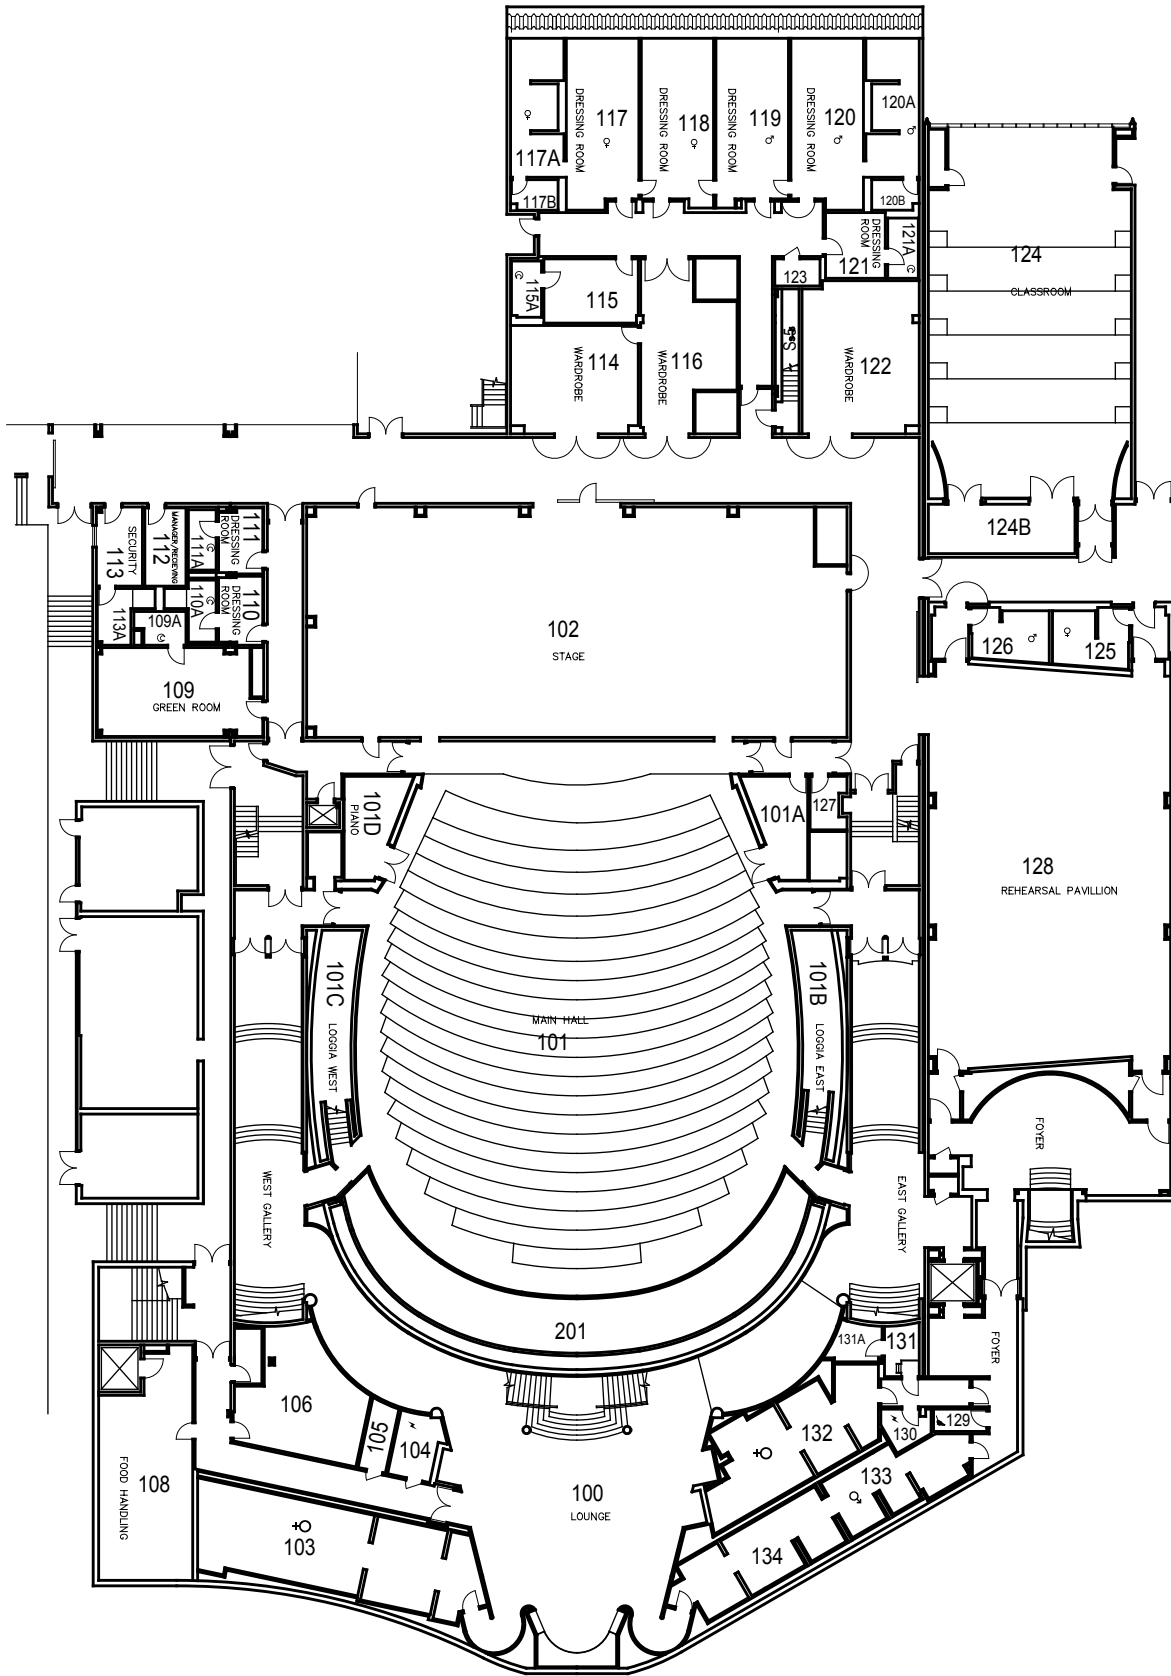

CAL POLY

Christopher Cohan Center

January 2015



SAN LUIS OBISPO

www.facilities.calpoly.edu


Orchestra - Stage Level

Facility Services

Facilities Planning and Capital Projects

1"=35'

O:\Planroom\Database\building_Floor_Plans\Plan_Book\Building 006-0_Christopher Cohan Center.dwg

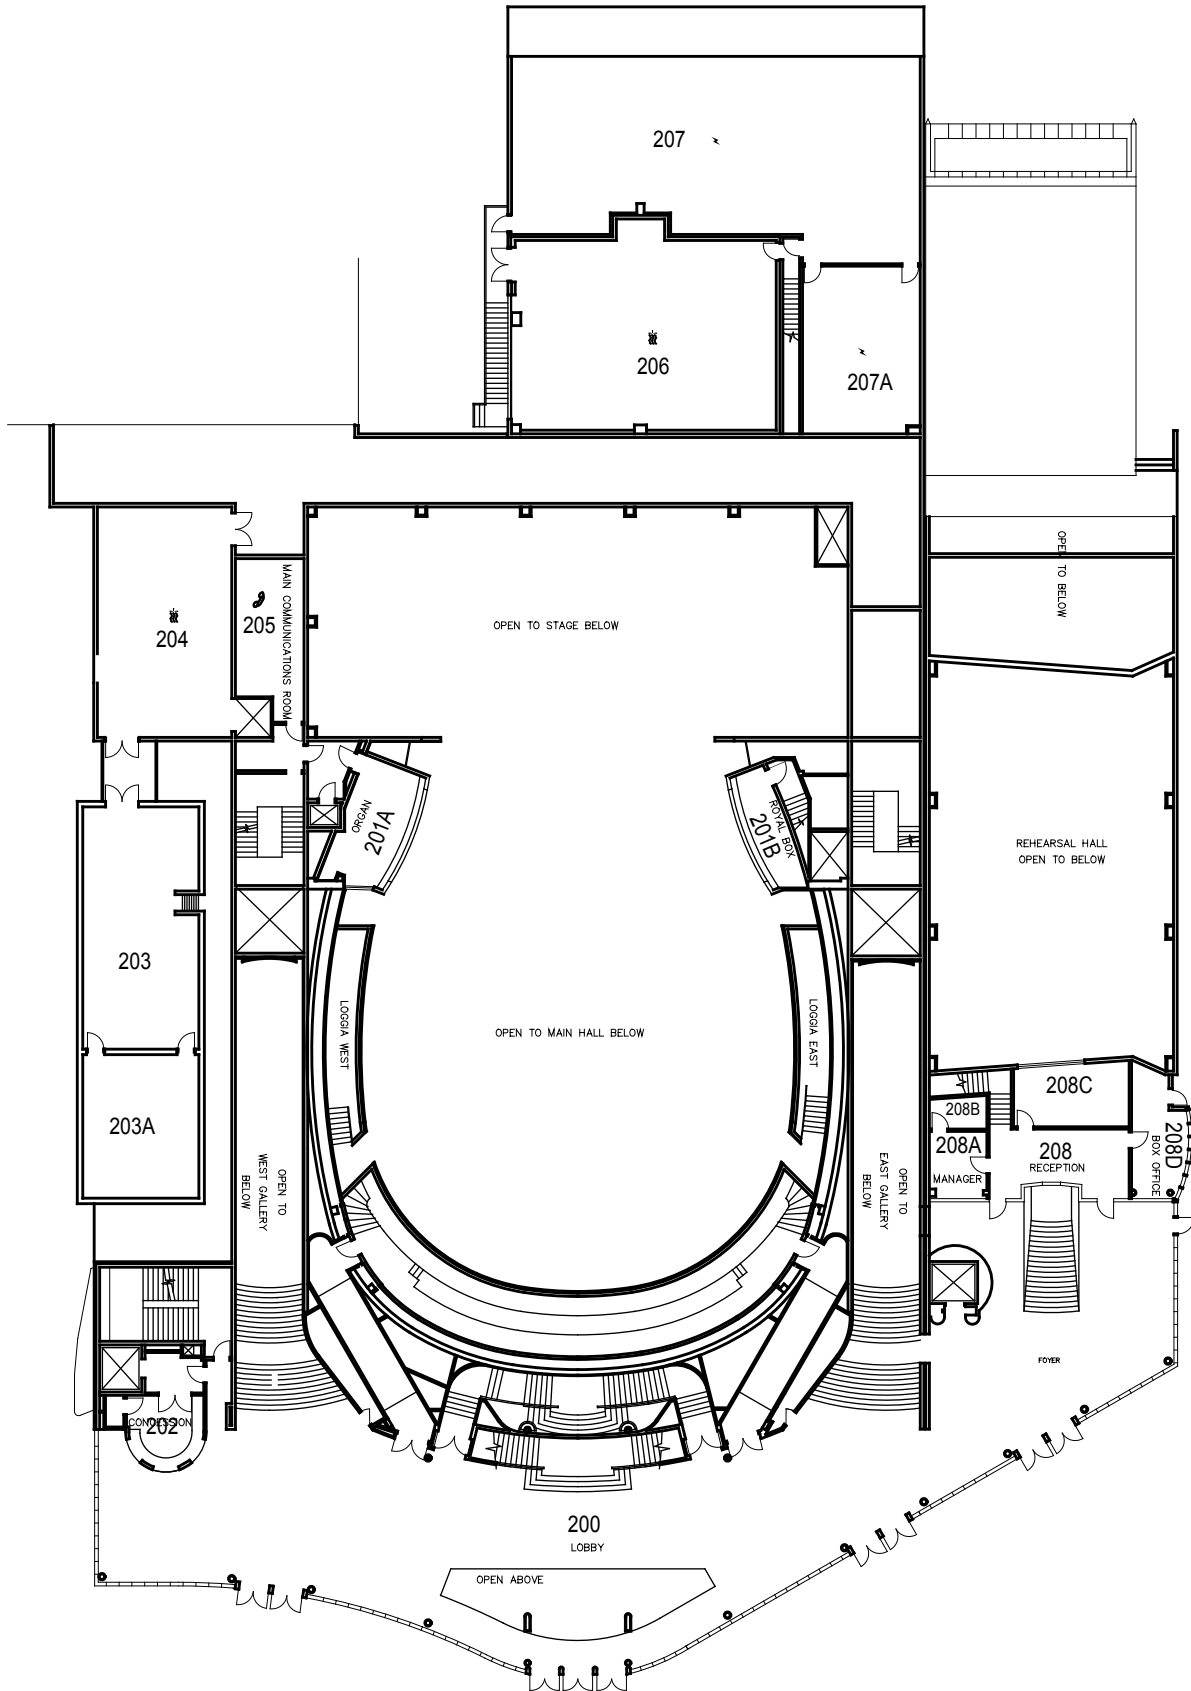

CAL POLY

Christopher Cohan Center

January 2015



1"=35'

SAN LUIS OBISPO


www.facilities.calpoly.edu

Entry Lobby Level


Facility Services

Facilities Planning and Capital Projects

O:\Planroom\Database\building_Floor_Plans\Plan_Book\Building 006-0_Christopher Cohan Center.dwg

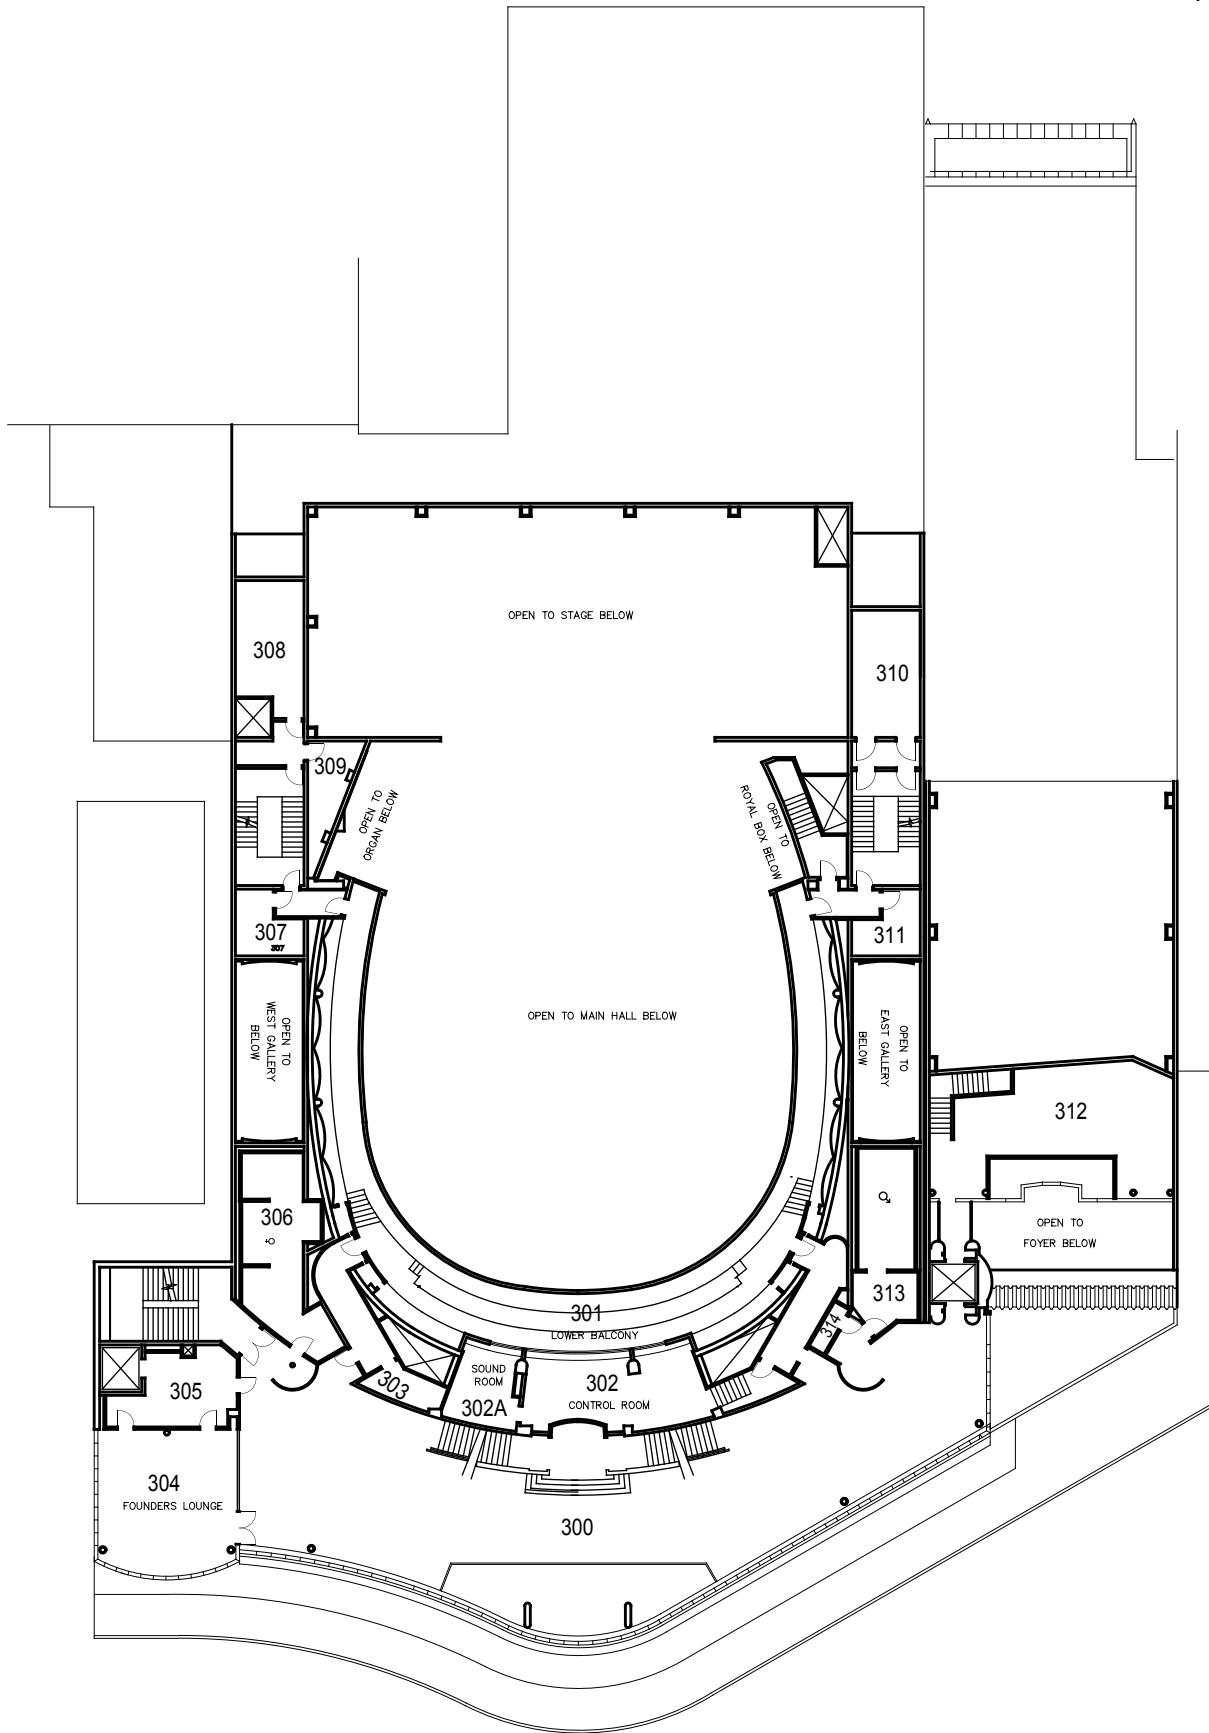

O:\Planroom\Database\building_Floor_Plans\Plan_Book\Building 006-0_Christopher Cohan Center.dwg

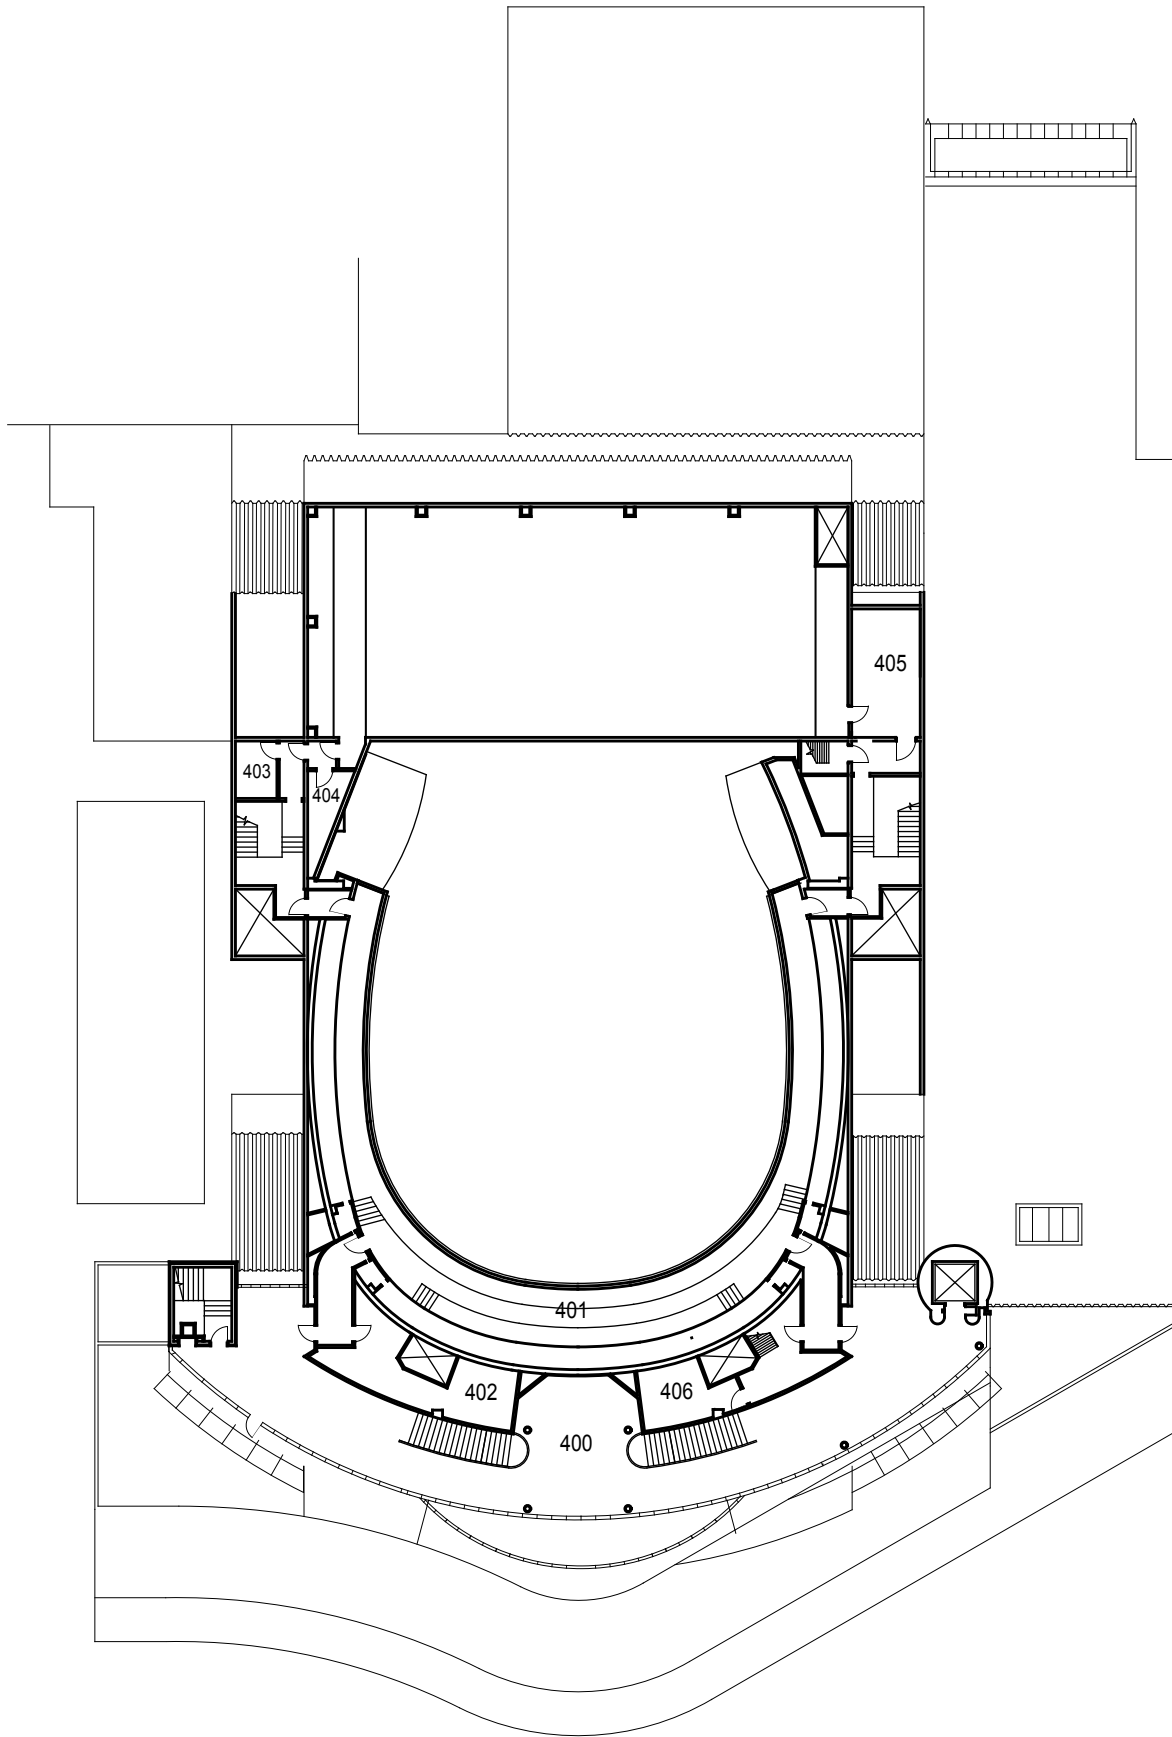

CAL POLY

Christopher Cohan Center

SAN LUIS OBISPO

www.facilities.calpoly.edu

Gallery Level

Facility Services

Facilities Planning and Capital Projects

January 2015



1"=35'