



TRAP ROOM LEVEL

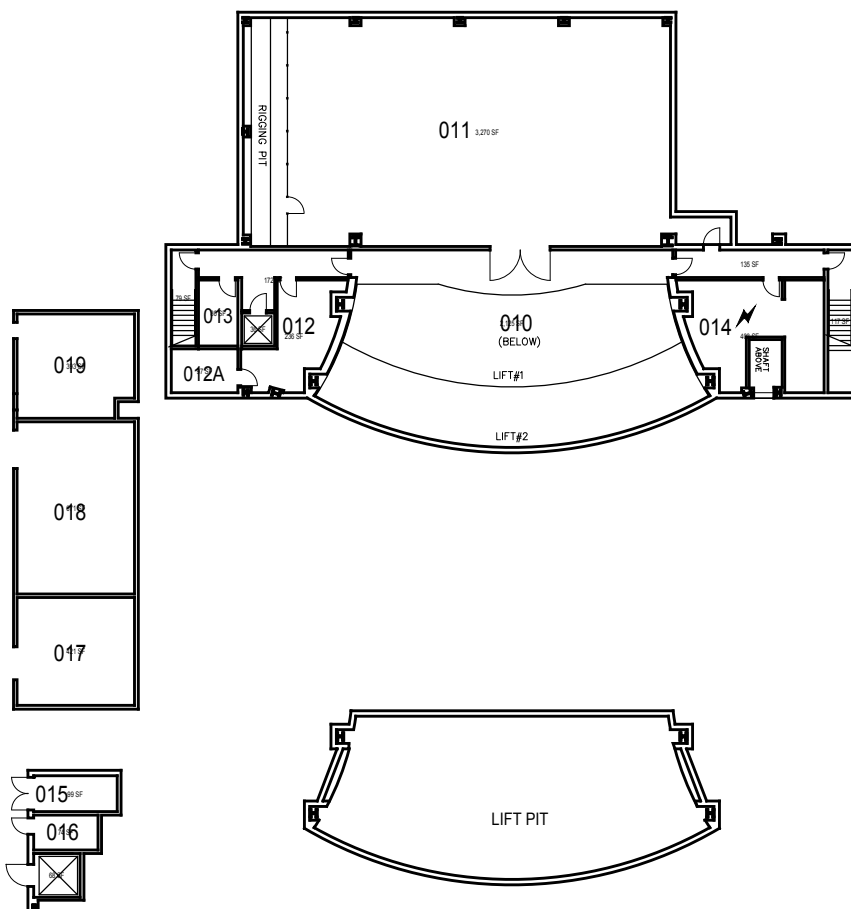

LIFT PIT LEVEL BELOW

O:\Planroom\Database\building_Floor_Plans\Plan_Book\Building 006-0_Christopher Cohan Center.dwg



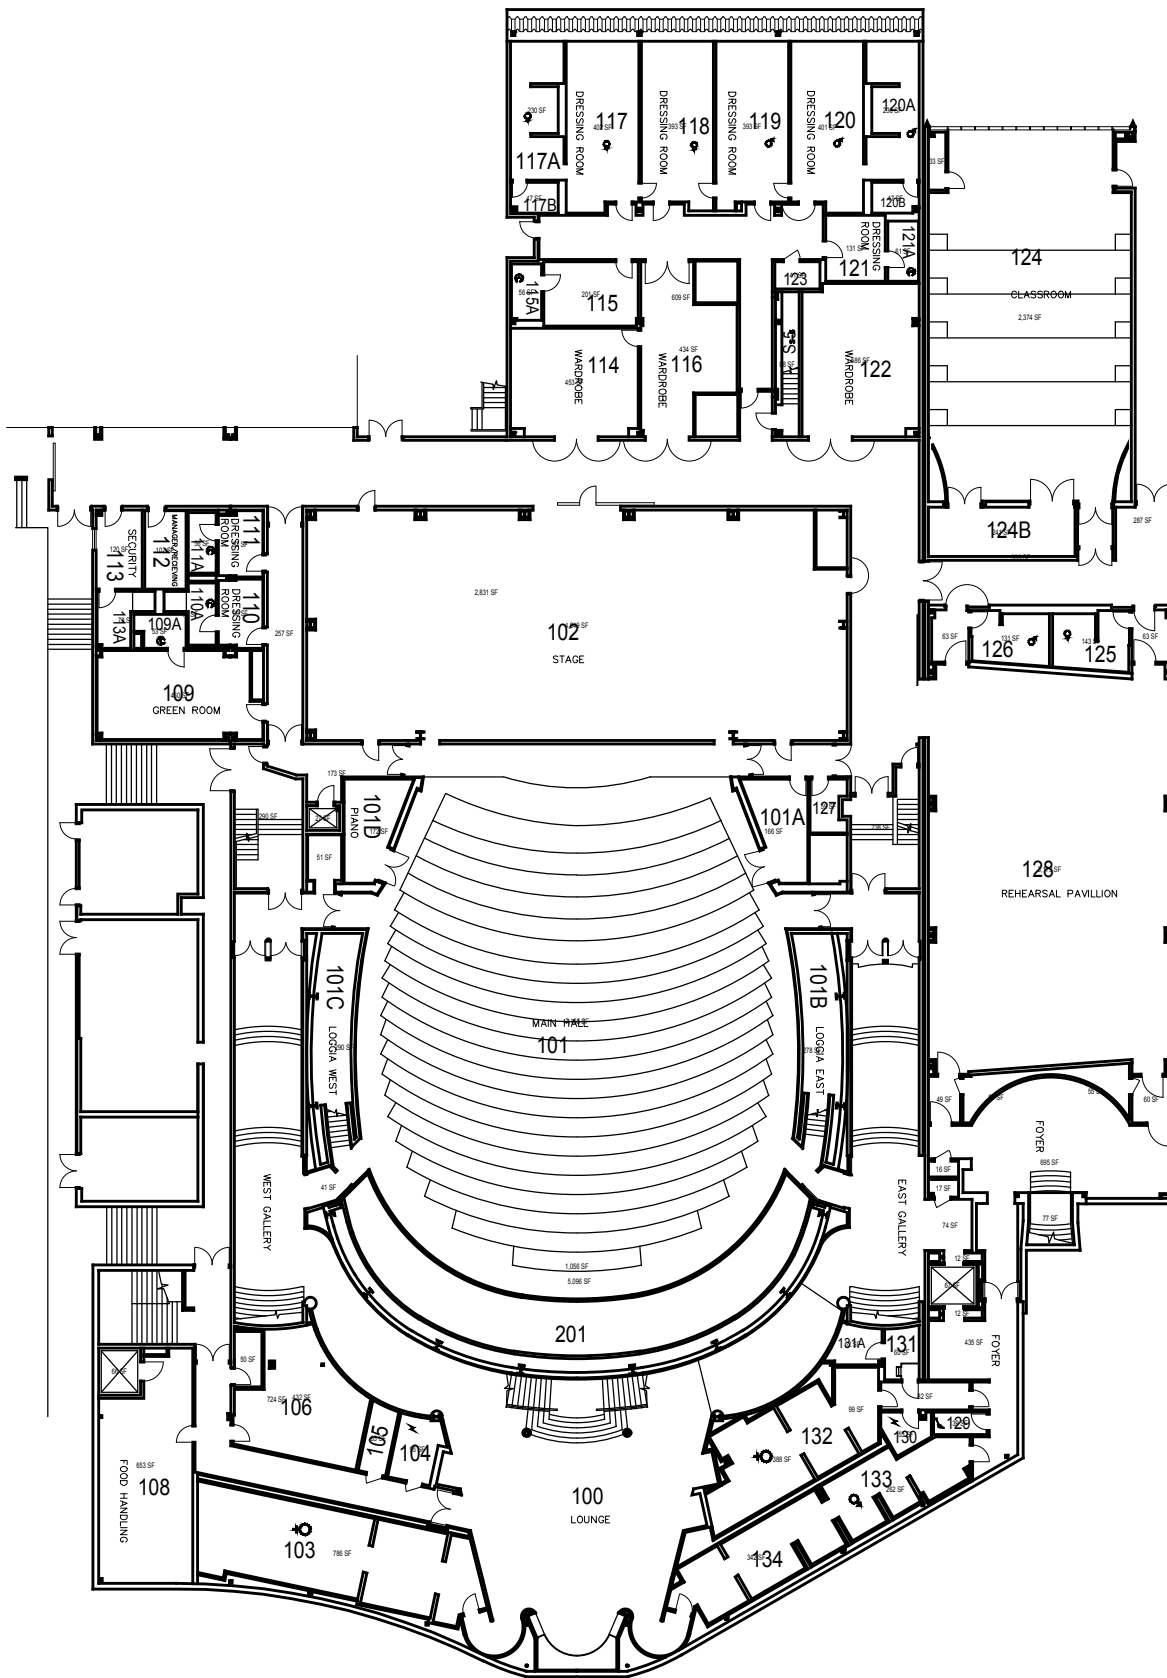

O:\Planroom\Database\building_Floor_Plans\Plan_Book\Building 006-0_Chrisopher Cohan Center.dwg

CAL POLY

Christopher Cohan Center

SAN LUIS OBISPO

www.facilities.calpoly.edu

Orchestra - Stage Level


Facility Services

Facilities Planning and Capital Projects

July 2017



1"=35'

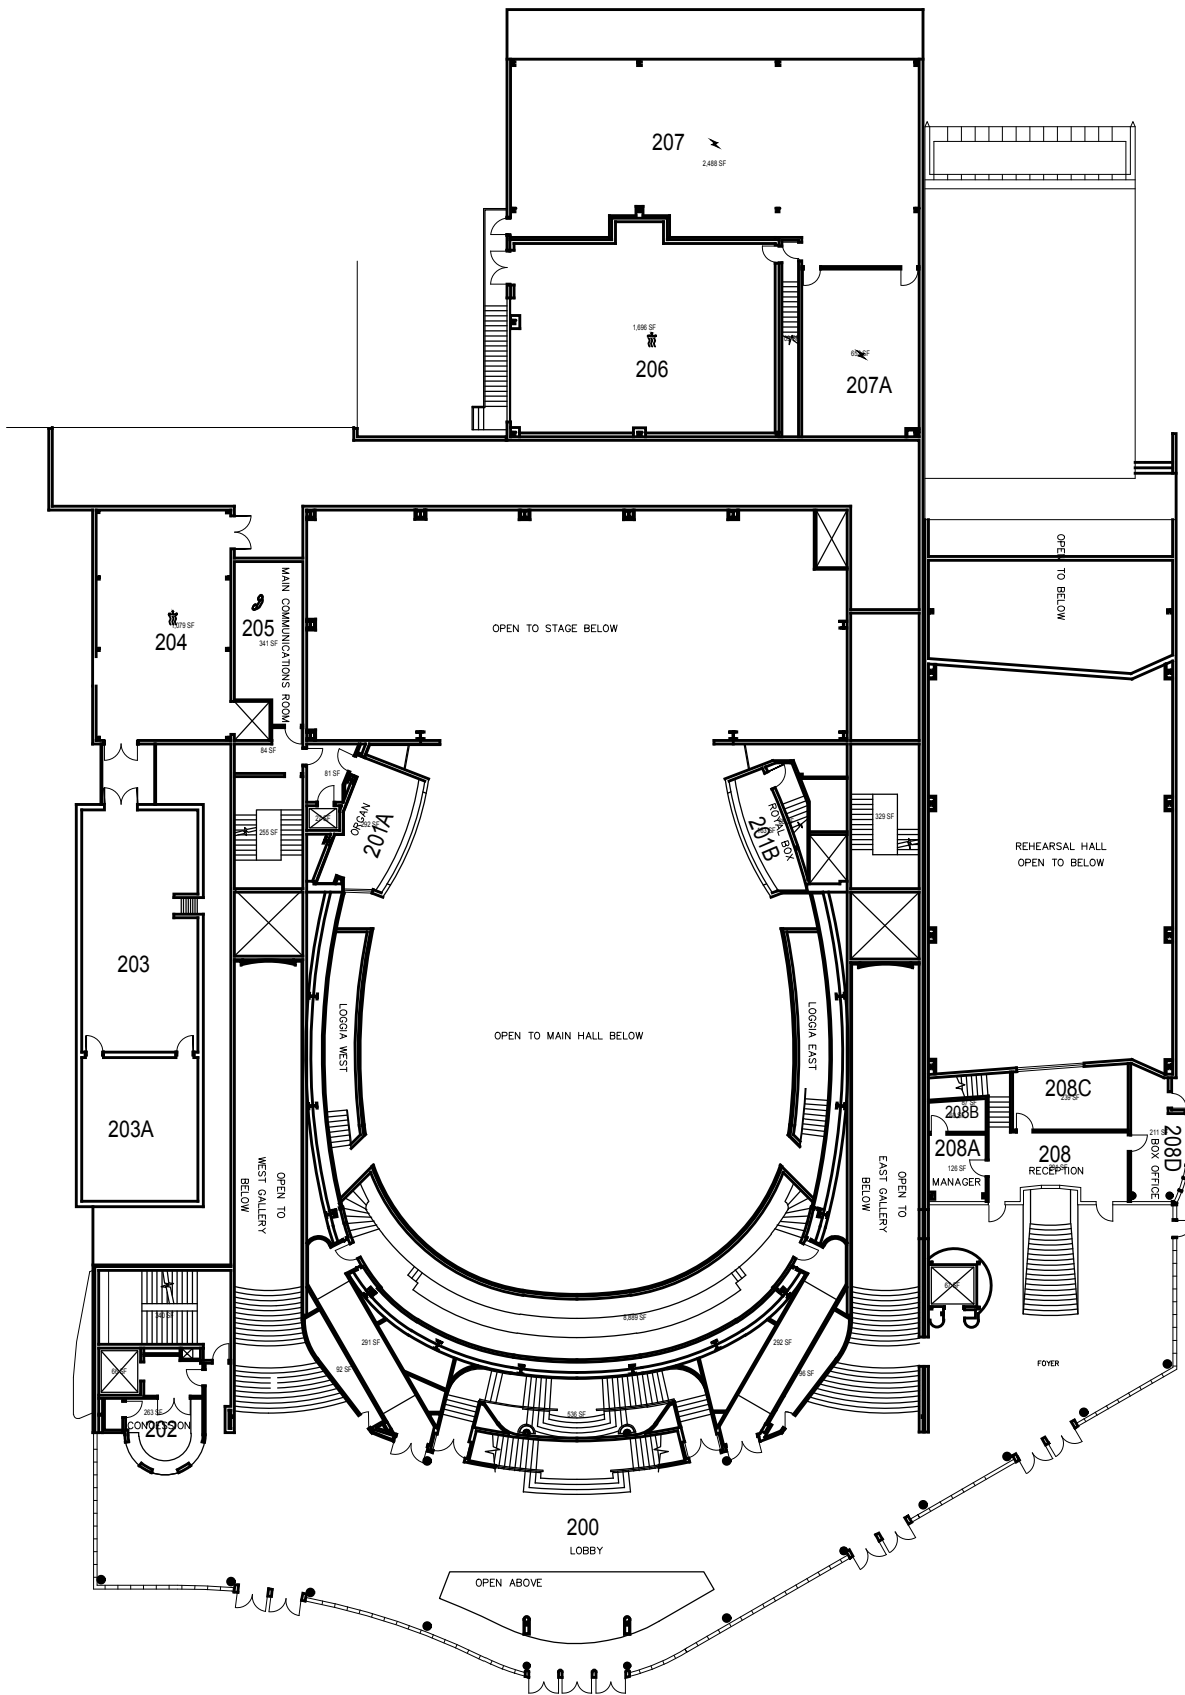

O:\Planroom\Database\building_Floor_Plans\Plan_Book\Building 006-0_Christopher Cohan Center.dwg

CAL POLY

Christopher Cohan Center

SAN LUIS OBISPO

www.facilities.calpoly.edu

Entry Lobby Level

Facility Services


Facilities Planning and Capital Projects

July 2017



1"=35'

O:\Planroom\Database\building_Floor_Plans\Plan_Book\Building 006-0_Christopher Cohan Center.dwg

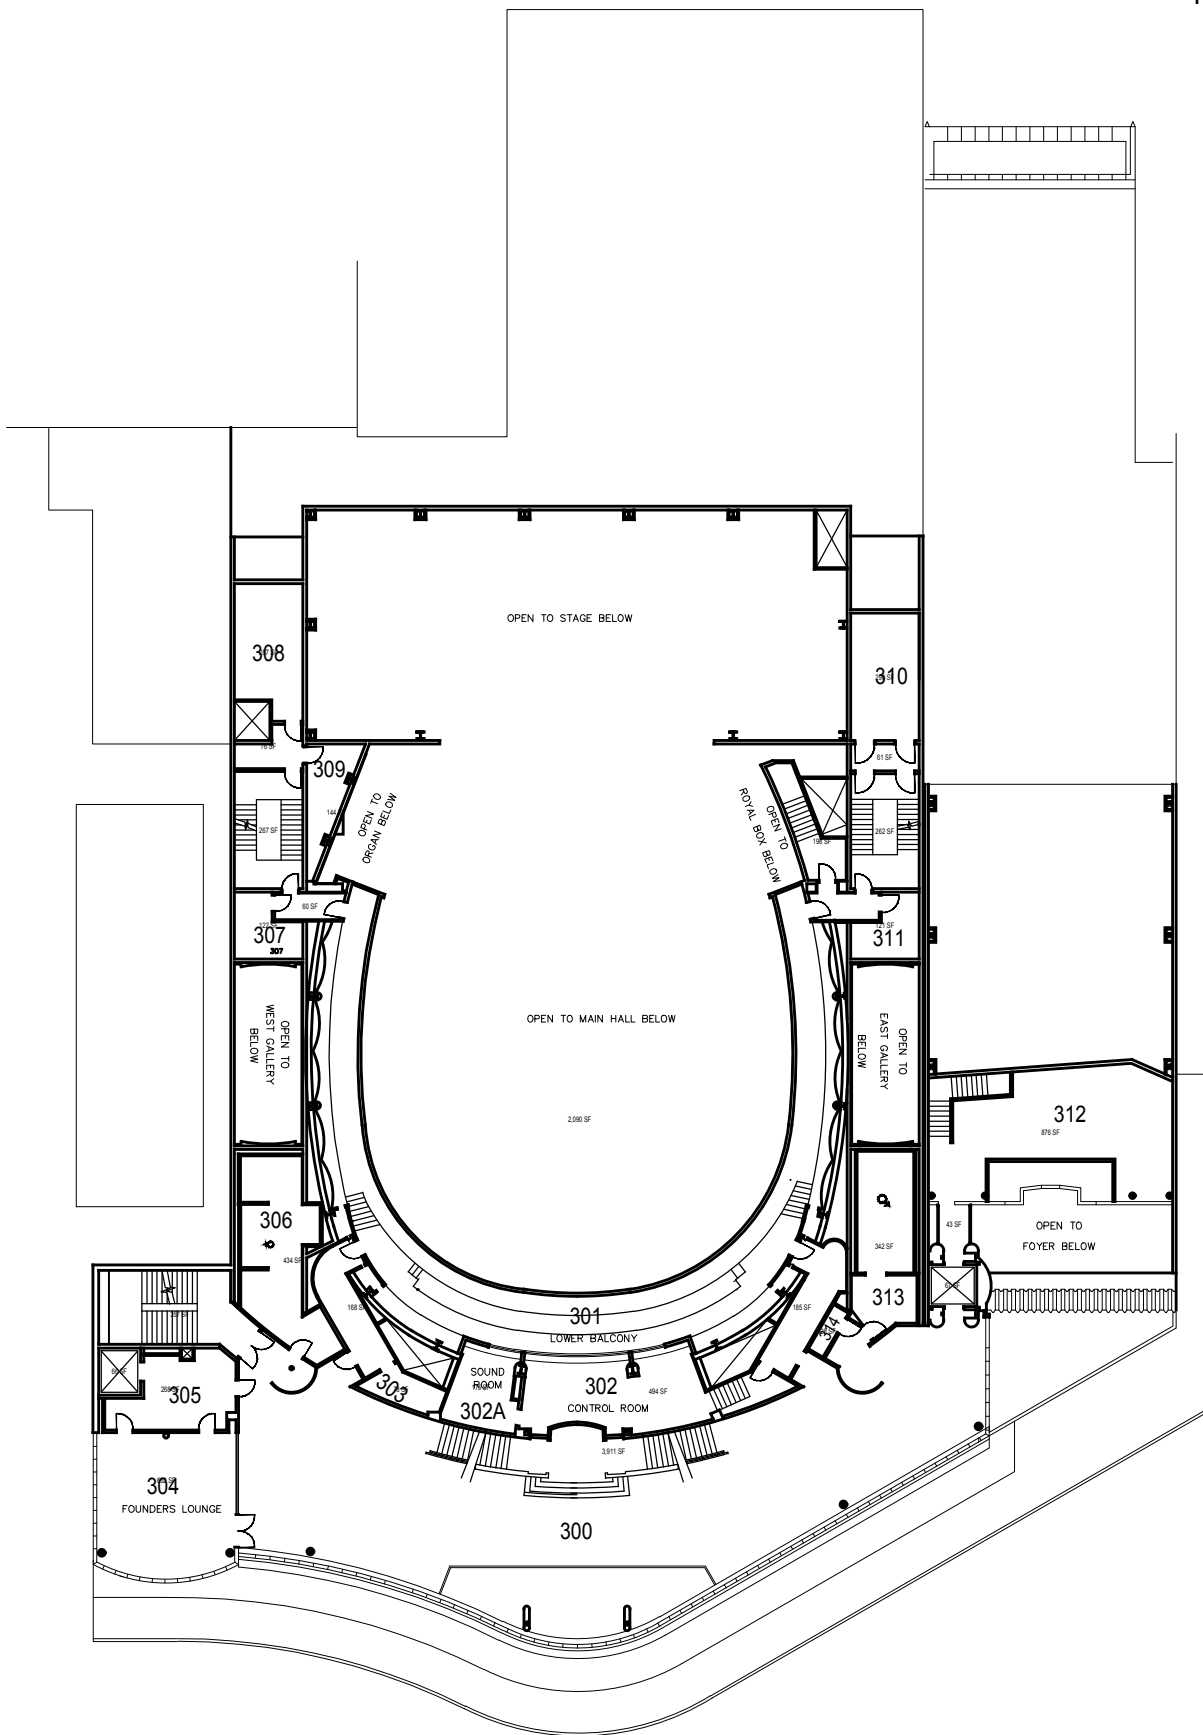

CAL POLY

Christopher Cohan Center

SAN LUIS OBISPO

www.facilities.calpoly.edu

Balcony Level

Facility Services


Facilities Planning and Capital Projects

July 2017



1"=35'

O:\Planroom\Database\building_Floor_Plans\Plan_Book\Building 006-0_Christopher Cohan Center.dwg

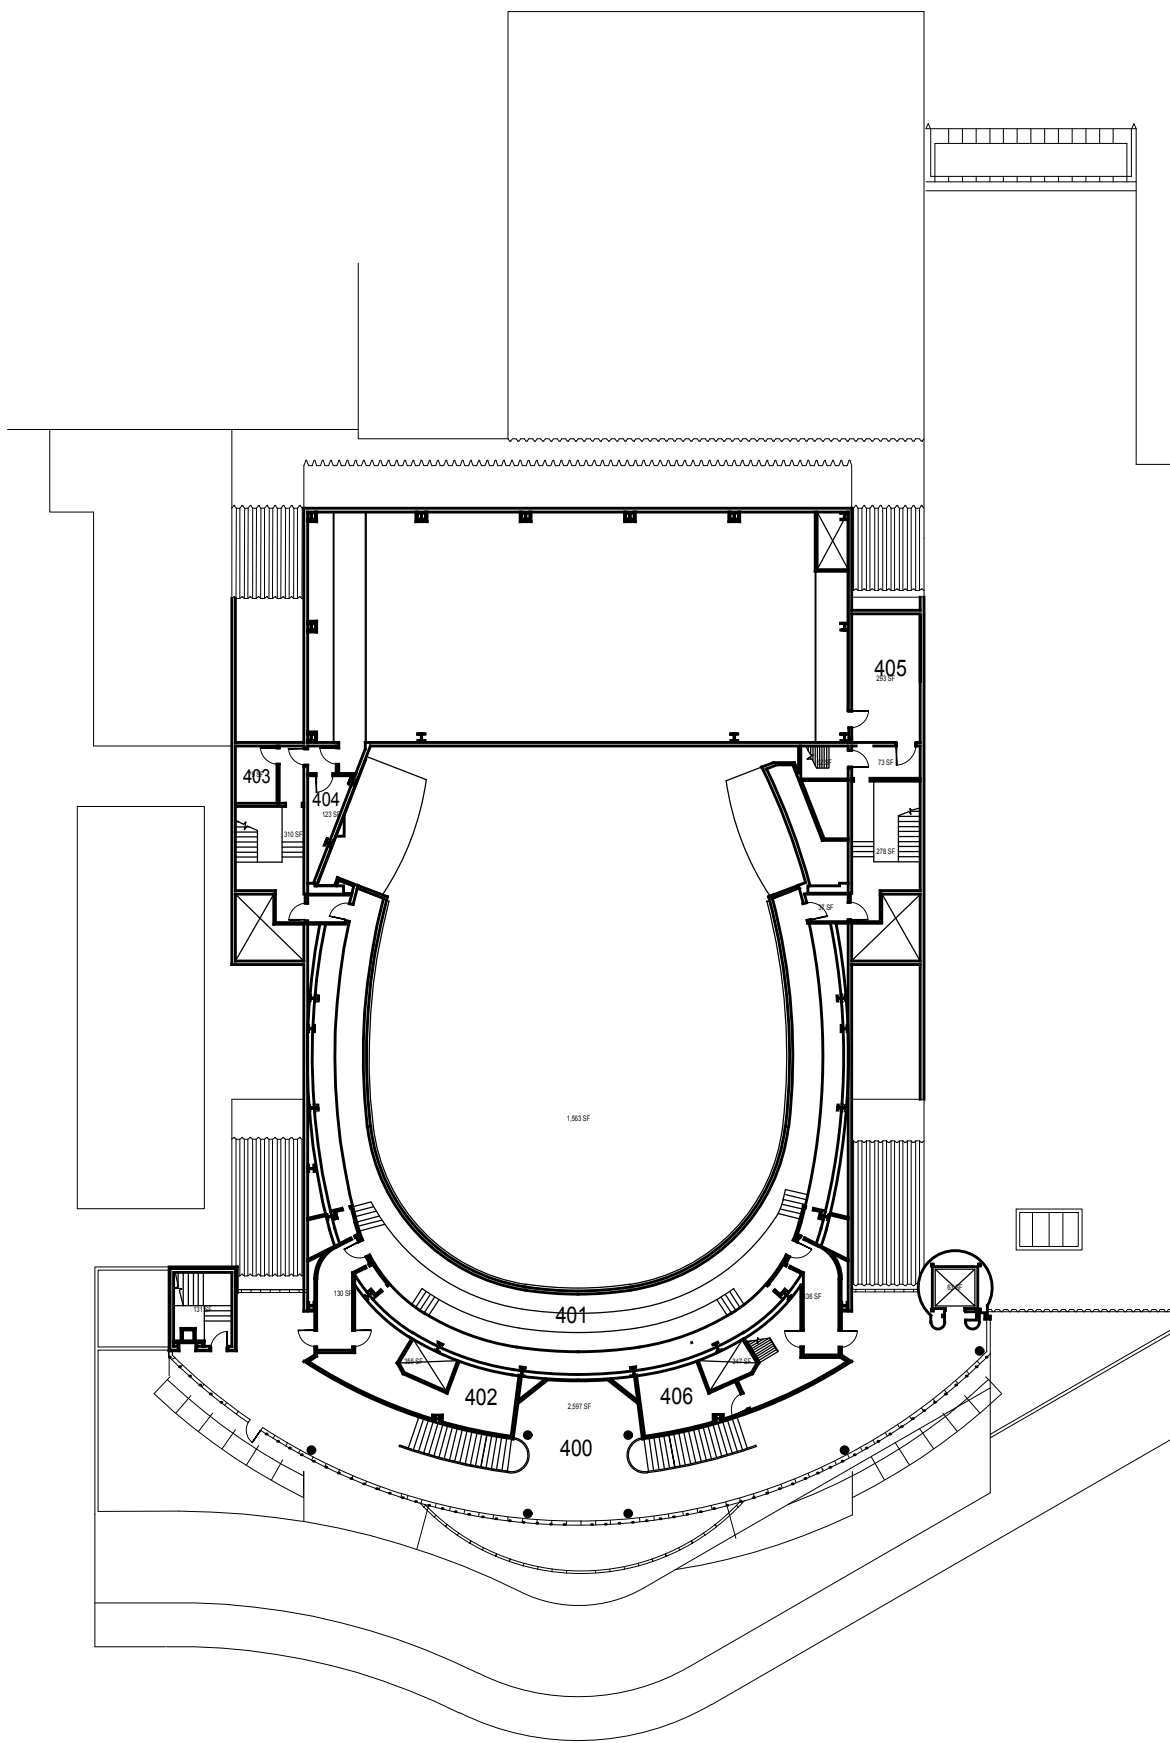

CAL POLY Christopher Cohan Center

SAN LUIS OBISPO www.facilities.calpoly.edu

Gallery Level

Facility Services Facilities Planning and Capital Projects

July 2017



1"=35'