


O:\Planroom\Database\building\Floor\_Plans\Plan\_Book\Building 014-0\_Frank E Pilling Building.dwg

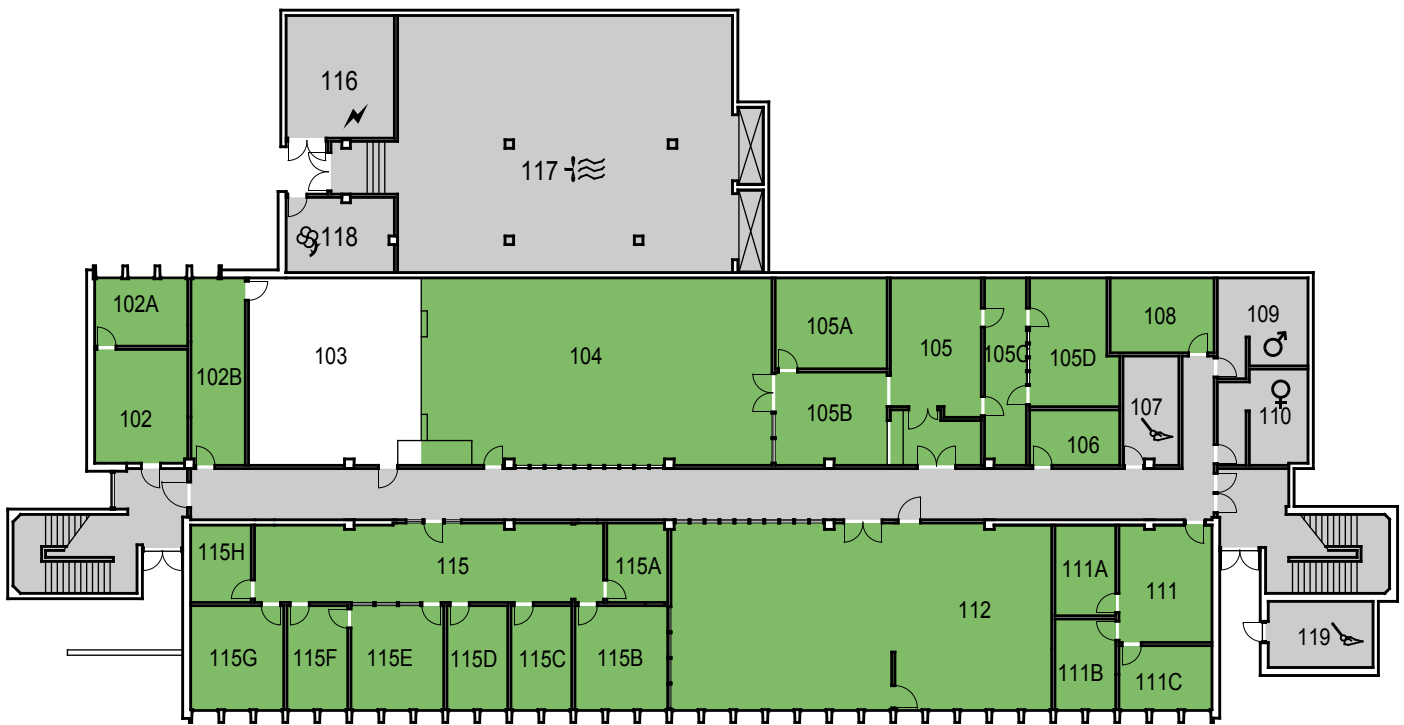

# CAL POLY

## Frank E Pilling Building

SAN LUIS OBISPO  
Facilities

Space Data [http://afd.calpoly.edu/facilities/spacefacility/space\\_data.asp](http://afd.calpoly.edu/facilities/spacefacility/space_data.asp)

Floor 1

CAGR	CLA	
CARCH	CSM	UNIV
CBUS		ADMIN
CENGR	NON STATE	NON ASSIGNABLE

June 2015



1"=30'

O:\Planroom\Database\building\Floor\_Plans\Plan\_Book\Building 014-0\_Frank E Pilling Building.dwg

POSTED NUMBERS



# CAL POLY

## Frank E Pilling Building

SAN LUIS OBISPO  
Facilities

Space Data [http://afd.calpoly.edu/facilities/spacefacility/space\\_data.asp](http://afd.calpoly.edu/facilities/spacefacility/space_data.asp)


Floor 2

CAGR	CLA	
CARCH	CSM	UNIV
CBUS		ADMIN
CENGR	NON STATE	NON ASSIGNABLE

June 2015



1"=30'

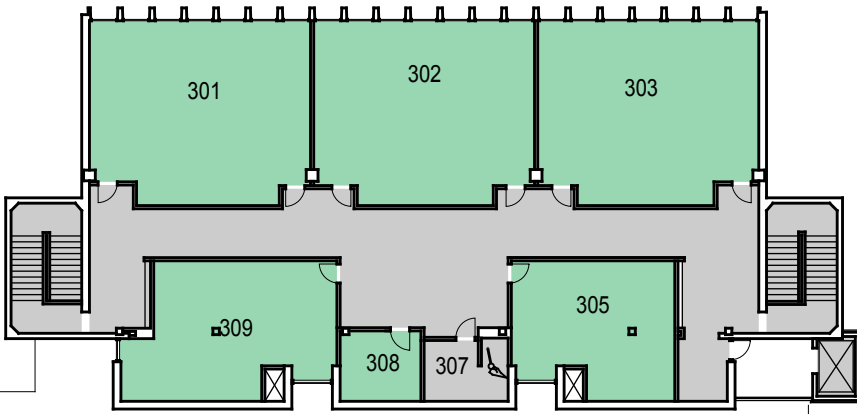

O:\Planroom\Database\building\Floor\_Plans\Plan\_Book\Building 014-0\_Frank E Pilling Building.dwg



# CAL POLY

## Frank E Pilling Building

SAN LUIS OBISPO  
Facilities

Space Data [http://afd.calpoly.edu/facilities/spacefacility/space\\_data.asp](http://afd.calpoly.edu/facilities/spacefacility/space_data.asp)

Floor 3

CAGR	CLA	
CARCH	CSM	UNIV
CBUS		ADMIN
CENGR	NON STATE	NON ASSIGNABLE

June 2015



1"=30'