


O:\Planroom\Database\building_\Floor_Plans\Plan_Book\Building 014-0_Frank E Pilling Building.dwg

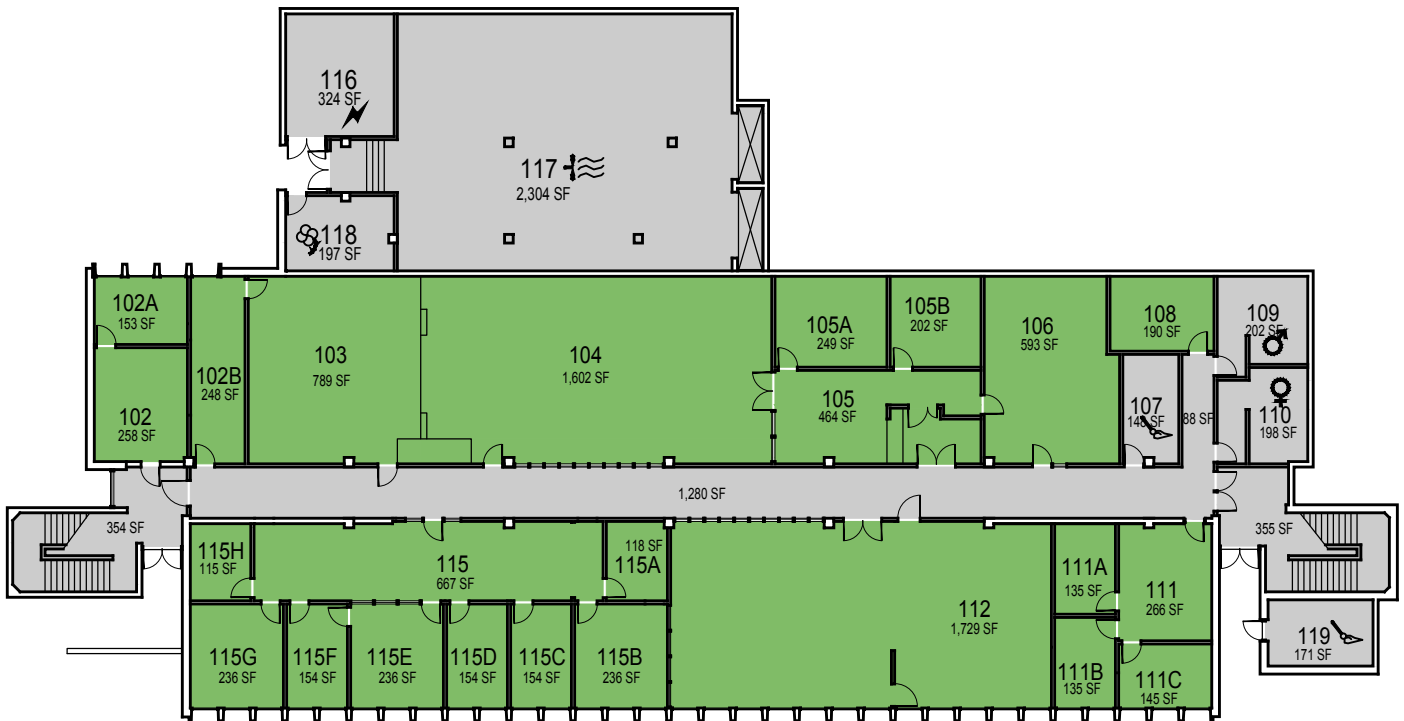

CAL POLY

Frank E Pilling Building

SAN LUIS OBISPO
Facilities

Space Data http://afd.calpoly.edu/facilities/spacefacility/space_data.asp

Floor 1

CAGR	CLA	
CARCH	CSM	UNIV
CBUS		ADMIN
CENGR	NON STATE	NON ASSIGNABLE

September 2017



1"=30'

O:\Planroom\Database\building\Floor_Plans\Plan_Book\Building 014-0_Frank E Pilling Building.dwg

POSTED NUMBERS



CAL POLY

Frank E Pilling Building

SAN LUIS OBISPO

Space Data http://afd.calpoly.edu/facilities/spacefacility/space_data.asp


Floor 2

CAGR	CLA	
CARCH	CSM	UNIV
CBUS		ADMIN
CENGR	NON STATE	NON ASSIGNABLE

September 2017



1"=30'

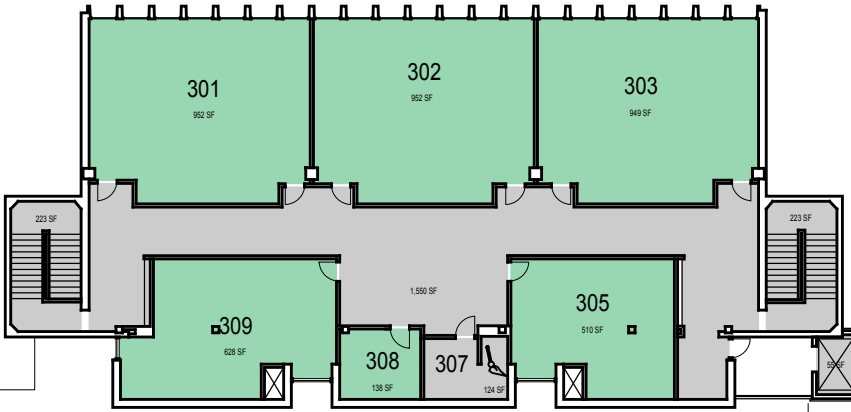

O:\Planroom\Database\building_Floor_Plans\Plan_Book\Building 014-0_Frank E Pilling Building.dwg

CAL POLY Frank E Pilling Building

SAN LUIS OBISPO
Facilities

Space Data http://afd.calpoly.edu/facilities/spacefacility/space_data.asp

Floor 3

CAGR	CLA	
CARCH	CSM	UNIV
CBUS		ADMIN
CENGR	NON STATE	NON ASSIGNABLE

September 2017



1"=30'