


O:\Planroom\Database\building\Floor_Plans\Plan_Book\Building 021-0_Engineering West.dwg

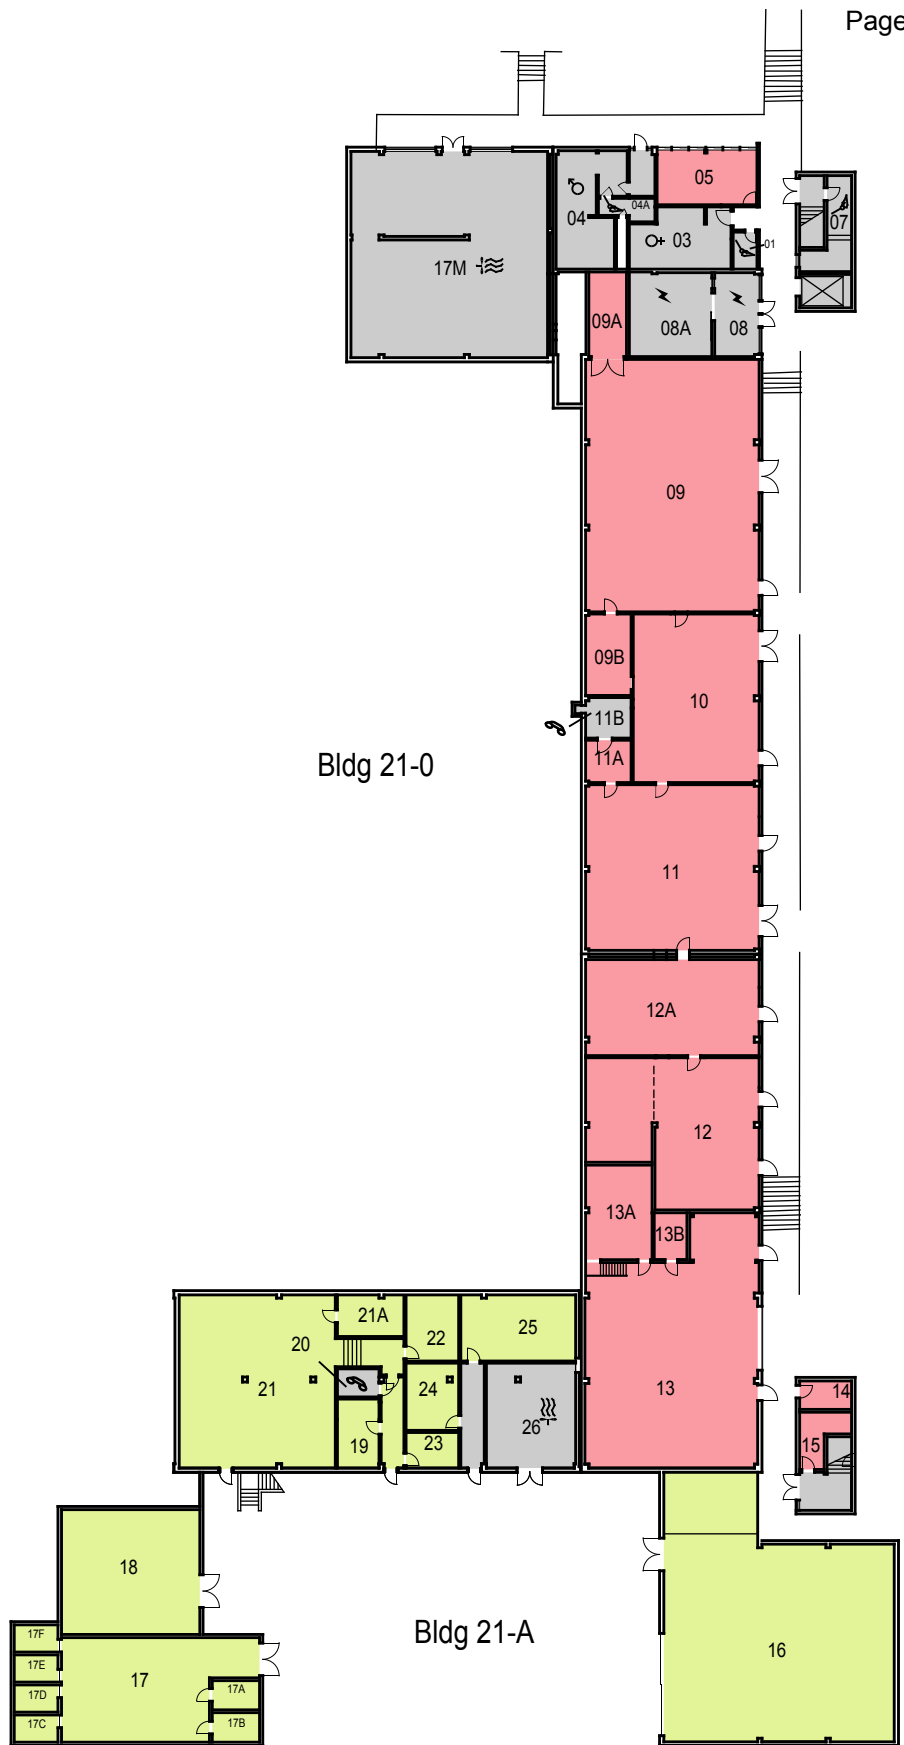

Bldg 21-0

Bldg 21-A

CAL POLY

Engineering West

SAN LUIS OBISPO
Facilities

Space Data http://afd.calpoly.edu/facilities/spacefacility/space_data.asp

Floor 1


CAGR	CLA	
CARCH	CSM	UNIV
CBUS		ADMIN
CENGR	NON STATE	NON ASSIGNABLE

February 2015



1"=45'

O:\Planroom\Database\building\Floor_Plans\Plan_Book\Building 021-0_Engineering West.dwg

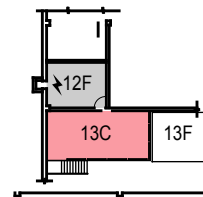

CAL POLY Engineering West

SAN LUIS OBISPO

Facilities

Space Data http://afd.calpoly.edu/facilities/spacefacility/space_data.asp

Mezzanine

CAGR	CLA	
CARCH	CSM	UNIV
CBUS		ADMIN
CENGR	NON STATE	NON ASSIGNABLE

February 2015



1"=45'

O:\Planroom\Database\building\Floor_Plans\Plan_Book\Building 021-0_Engineering West.dwg



CAL POLY

Engineering West

SAN LUIS OBISPO
Facilities

Space Data http://afd.calpoly.edu/facilities/spacefacility/space_data.asp

Floor 2

CAGR	CLA	
CARCH	CSM	UNIV
CBUS		ADMIN
CENGR	NON STATE	NON ASSIGNABLE

February 2015



1"=45'



O:\Planroom\Database\building\Floor_Plans\Plan_Book\Building 021-0_Engineering West.dwg

CAL POLY Engineering West

SAN LUIS OBISPO
Facilities

Space Data http://afd.calpoly.edu/facilities/spacefacility/space_data.asp

Floor 3

CAGR	CLA	
CARCH	CSM	UNIV
CBUS		ADMIN
CENGR	NON STATE	NON ASSIGNABLE

February 2015



1"=45'

O:\Planroom\Database\building\Floor_Plans\Plan_Book\Building 021-0_Engineering West.dwg



CAL POLY

Engineering West

SAN LUIS OBISPO

Space Data http://afd.calpoly.edu/facilities/spacfacility/space_data.asp

Facilities

Roof - Mechanical Penthouses

CAGR	CLA	
CARCH	CSM	UNIV
CBUS		ADMIN
CENGR	NON STATE	NON ASSIGNABLE

February 2015



1"=45'