



O:\Planroom\Database\building\Floor_Plans\Plan_Book\Building 021-0_Engineering West.dwg

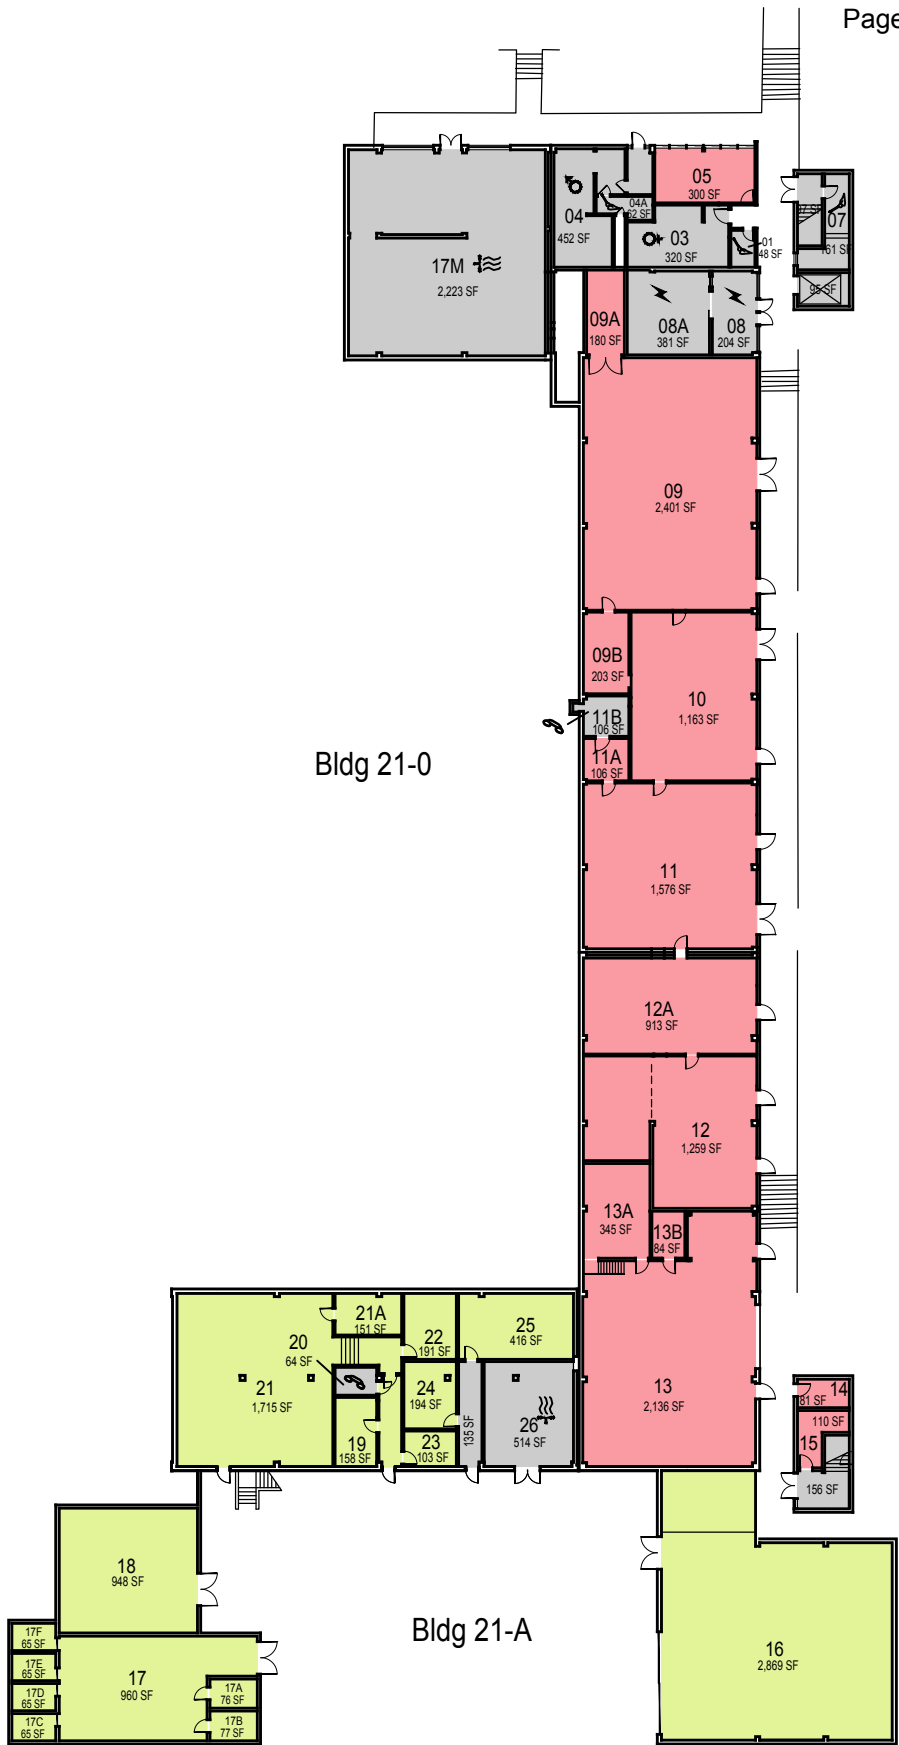

CAGR	CLA	
CARCH	CSM	UNIV
CBUS		ADMIN
CENGR	NON STATE	NON ASSIGNABLE



O:\Planroom\Database\building\Floor_Plans\Plan_Book\Building 021-0_Engineering West.dwg

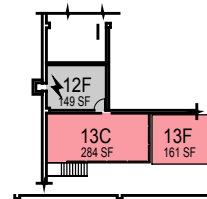

CAGR	CLA	
CARCH	CSM	UNIV
CBUS		ADMIN
CENGR	NON STATE	NON ASSIGNABLE



O:\Planroom\Database\building_Floor_Plans\Plan_Book\Building 021-0_Engineering West.dwg



CAL POLY Engineering West

SAN LUIS OBISPO
Facilities

Space Data http://afd.calpoly.edu/facilities/spacefacility/space_data.asp

Floor 3


CAGR	CLA	
CARCH	CSM	UNIV
CBUS		ADMIN
CENGR	NON STATE	NON ASSIGNABLE

September 2017



1"=45'

O:\Planroom\Database\building\Floor_Plans\Plan_Book\Building 021-0_Engineering West.dwg

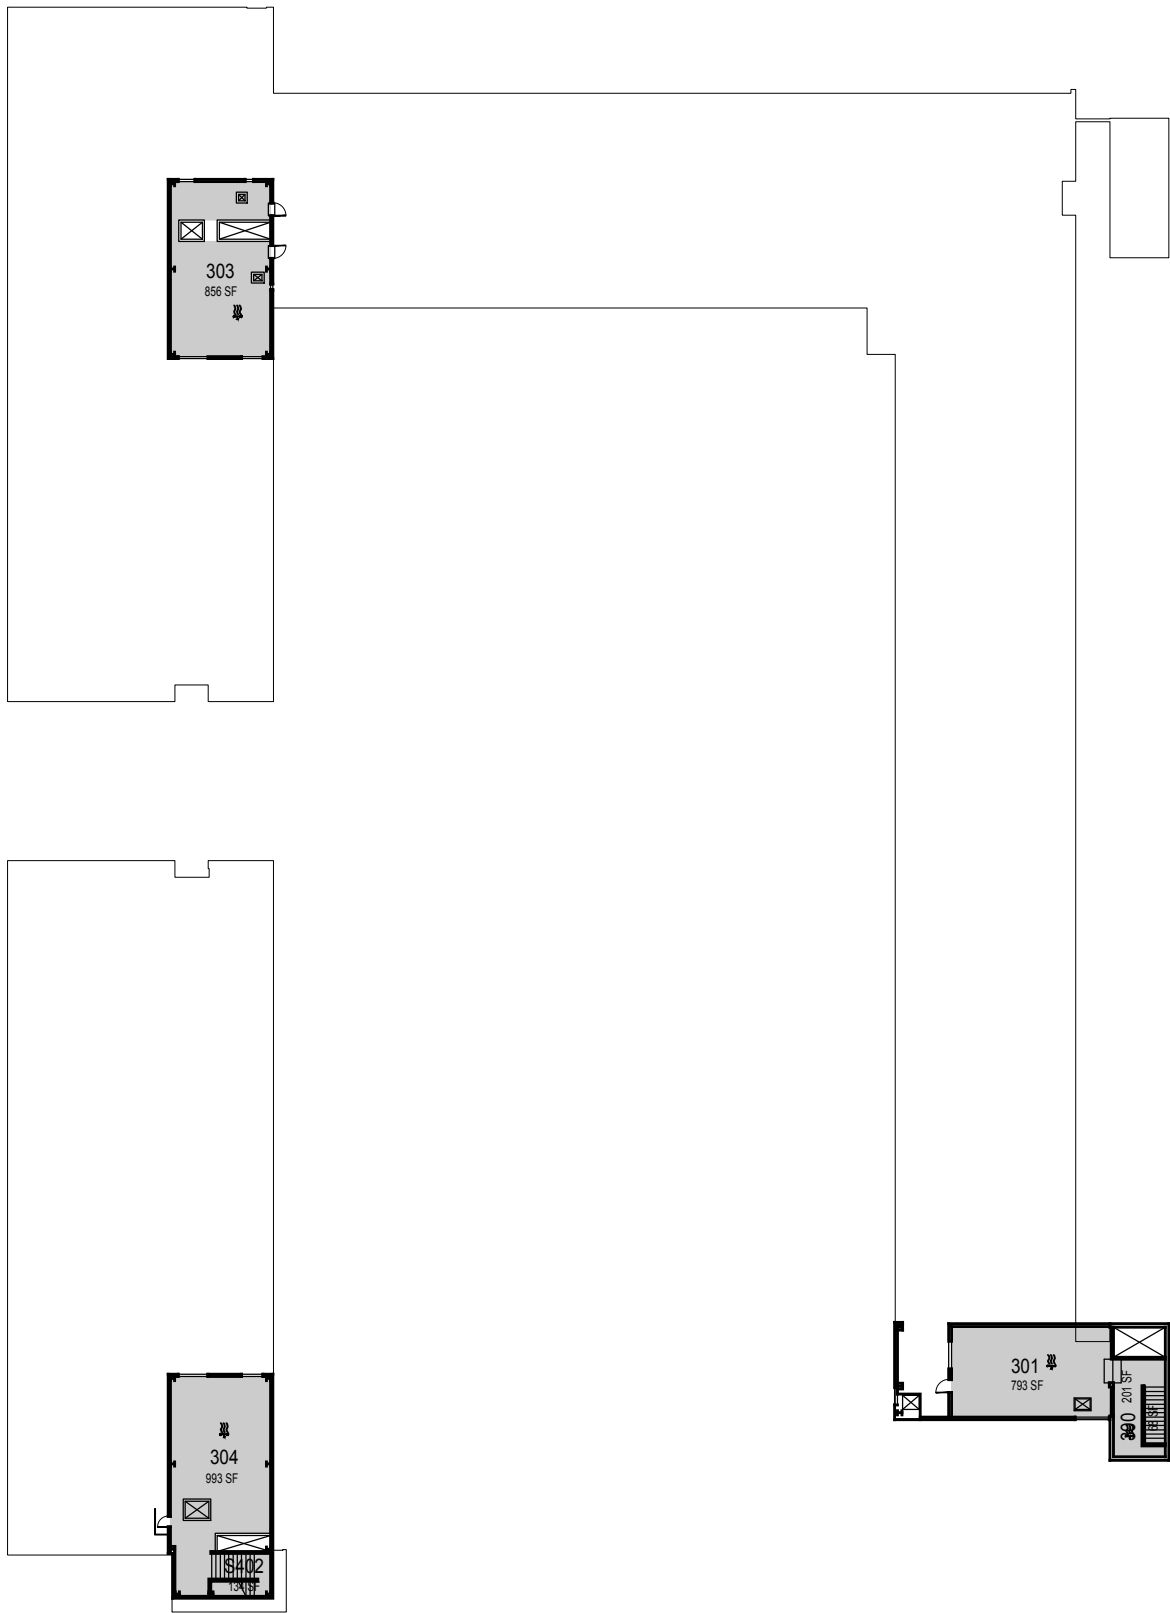

CAL POLY Engineering West

SAN LUIS OBISPO
Facilities

Space Data http://afd.calpoly.edu/facilities/spacfacility/space_data.asp

Roof - Mechanical Penthouses

CAGR	CLA	
CARCH	CSM	UNIV
CBUS		ADMIN
CENGR	NON STATE	NON ASSIGNABLE

September 2017



1"=45'