

O:\Planroom\Database\building\Floor_Plans\Plan_Book\Building 070-0_Facilities.dwg

CAL POLY Facilities

SAN LUIS OBISPO

Space Data http://afd.calpoly.edu/facilities/spacefacility/space_data.asp

Floor 1


CAGR	CLA	
CARCH	CSM	UNIV
CBUS		ADMIN
CENGR	NON STATE	NON ASSIGNABLE

October 2017



1"=30'

O:\Planroom\Database\building\Floor_Plans\Plan_Book\Building 070-0_Facilities.dwg

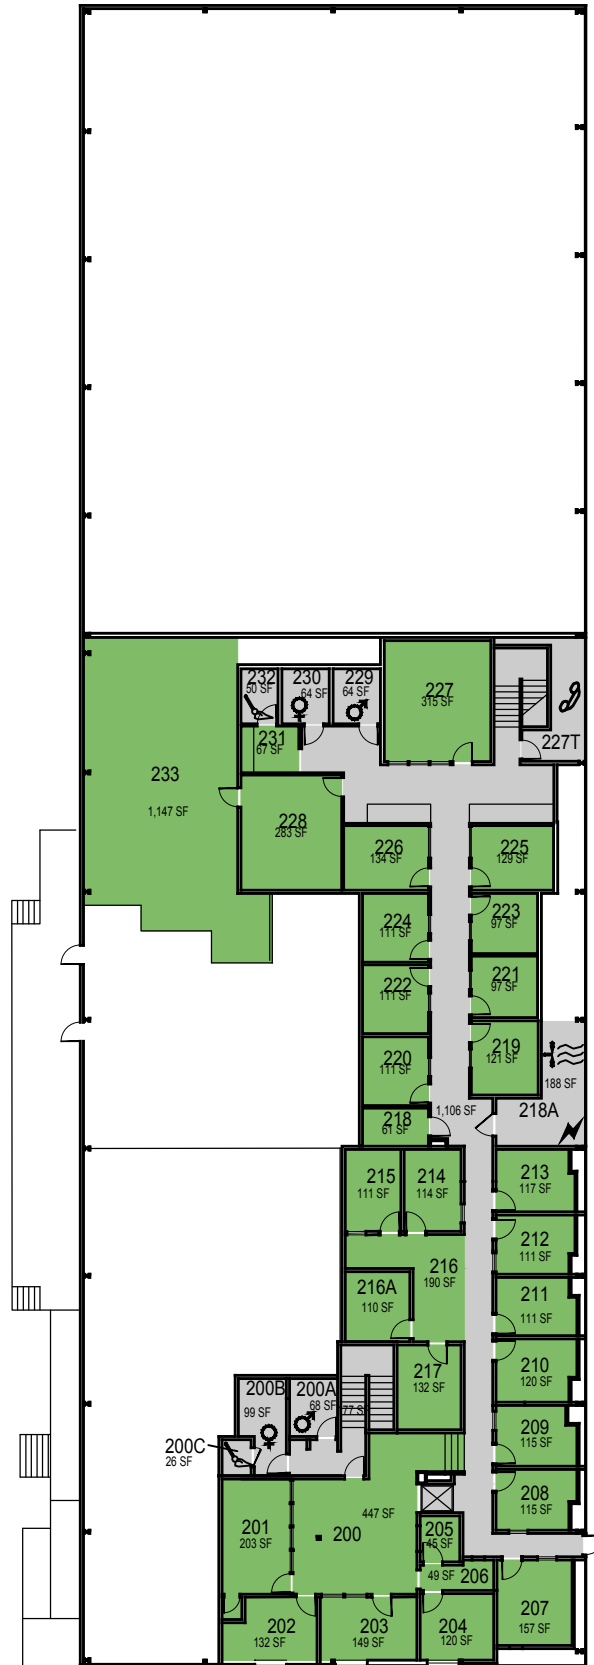

CAL POLY Facilities

SAN LUIS OBISPO

Space Data http://afd.calpoly.edu/facilities/spacefacility/space_data.asp


Floor 2

CAGR	CLA	
CARCH	CSM	UNIV
CBUS		ADMIN
CENGR	NON STATE	NON ASSIGNABLE


October 2017




1"=30'

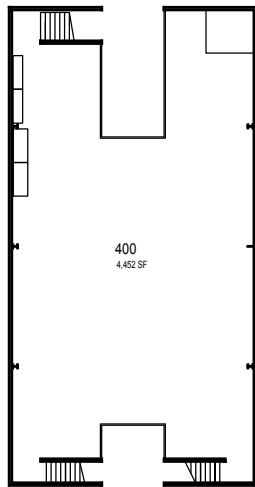

070-A Mezzanine

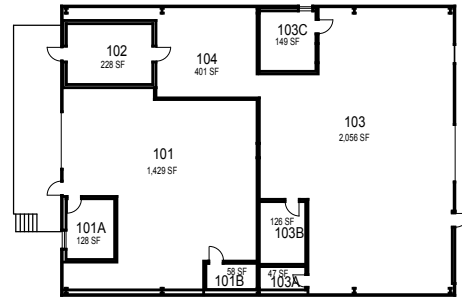

070-E

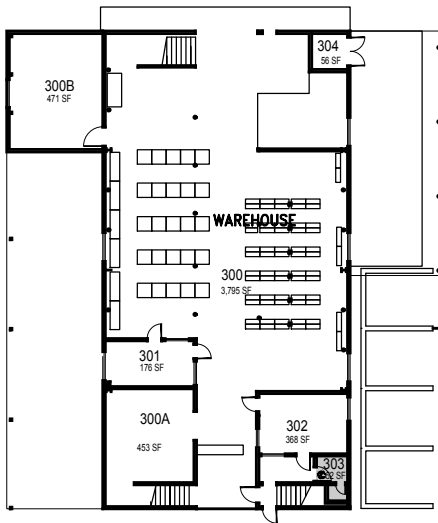

070-A

O:\Planroom\Database\building\Floor_Plans\Plan_Book\Building 070-0_Facilities.dwg

CAGR	CLA	
CARCH	CSM	UNIV
CBUS		ADMIN
CENGR	NON STATE	NON ASSIGNABLE

