

O:\Planroom\Database\building\_Floor\_Plans\Plan\_Book\Building 106-0\_Santa Lucia Hall.dwg

# CAL POLY Santa Lucia Hall

SAN LUIS OBISPO

[www.facilities.calpoly.edu](http://www.facilities.calpoly.edu)

Floor 1


Facility Services Facilities Planning and Capital Projects

July 2017




1"=35'

O:\Planroom\Database\building\_Floor\_Plans\Plan\_Book\Building 106-0\_Santa Lucia Hall.dwg

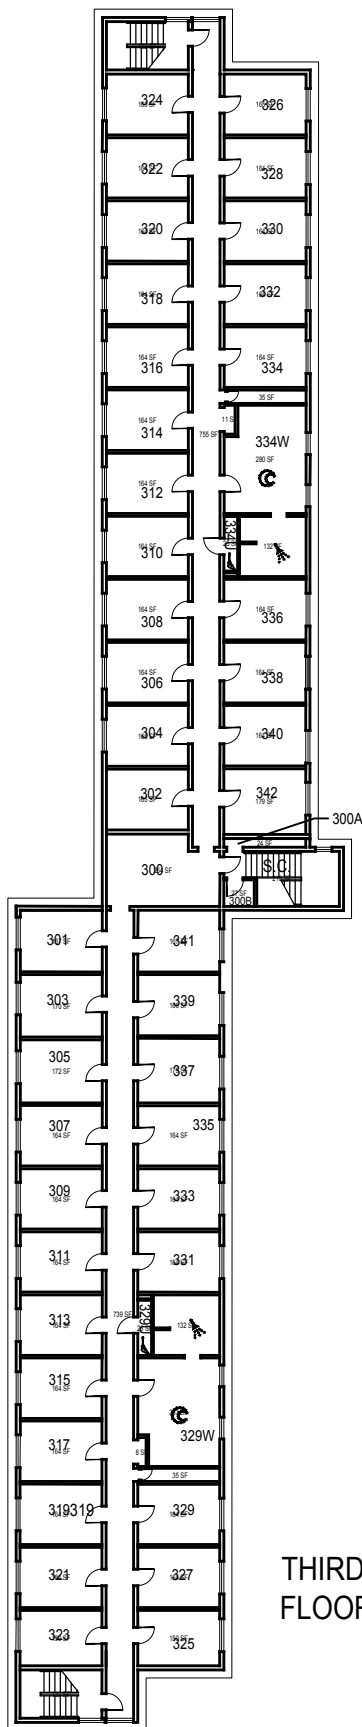

THIRD FLOOR

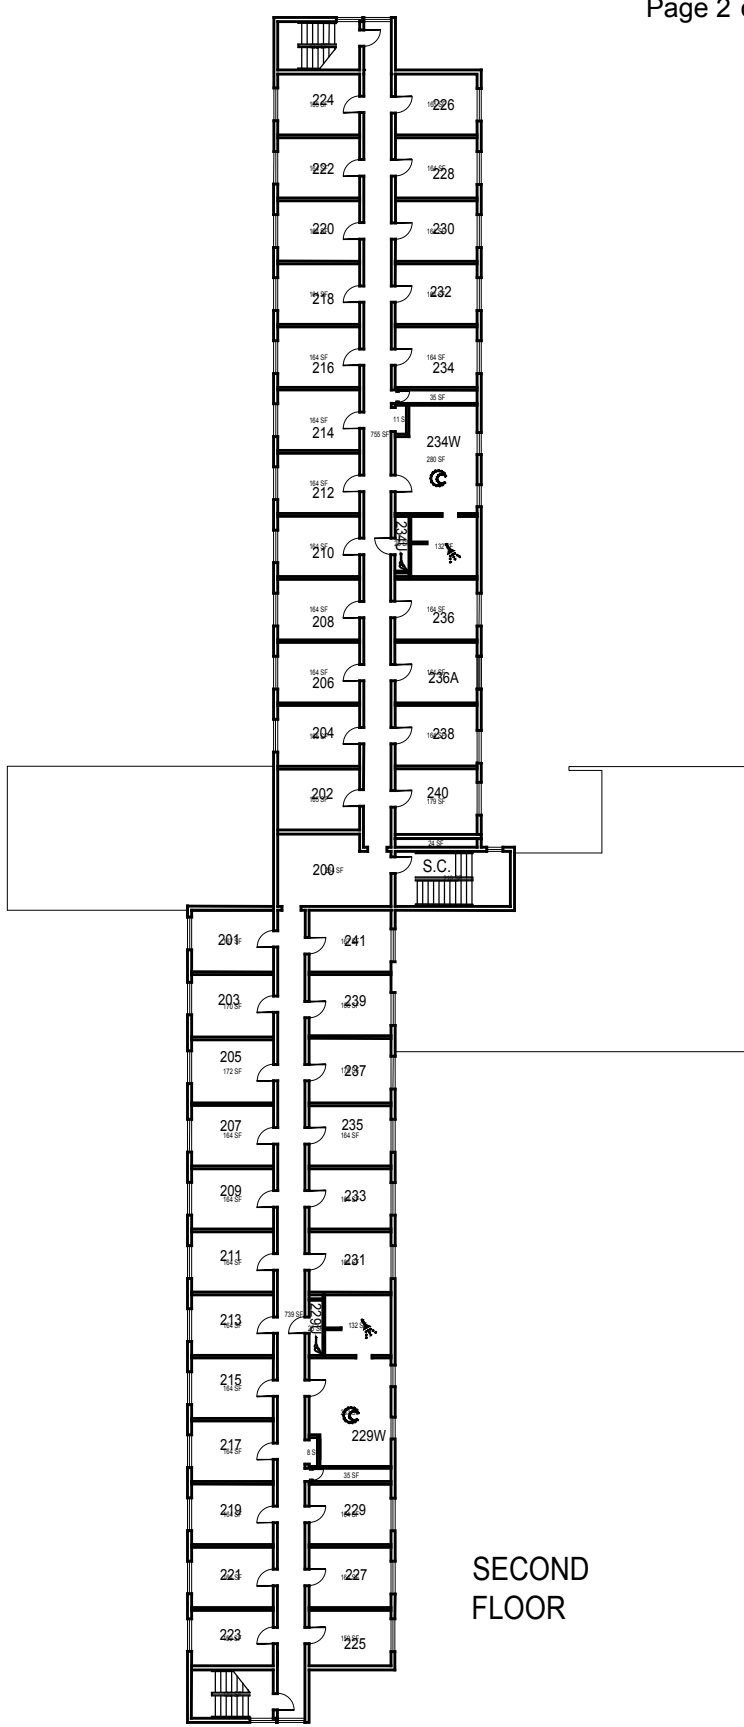

SECOND FLOOR



Santa Lucia Hall

SAN LUIS OBISPO

[www.facilities.calpoly.edu](http://www.facilities.calpoly.edu)

Floors 2 and 3

Facility Services

Facilities Planning and Capital Projects

July 2017



1"=35'