



O:\Planroom\Database\building\Floor_Plans\Plan_Book\Building 106-0_Santa Lucia Hall.dwg



O:\Planroom\Database\building\Floor_Plans\Plan_Book\Building 106-0_Santa Lucia Hall.dwg

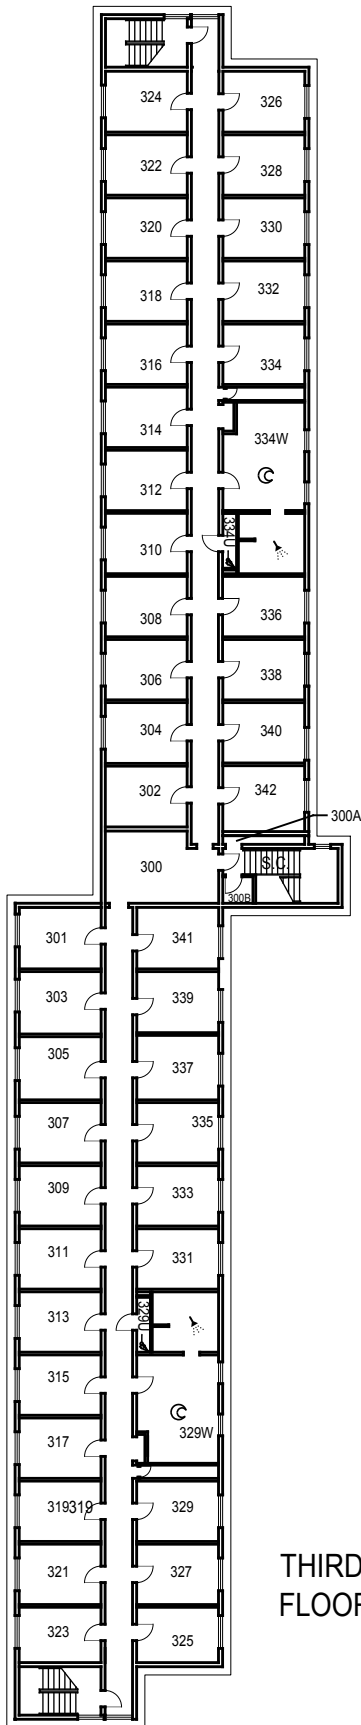

THIRD FLOOR

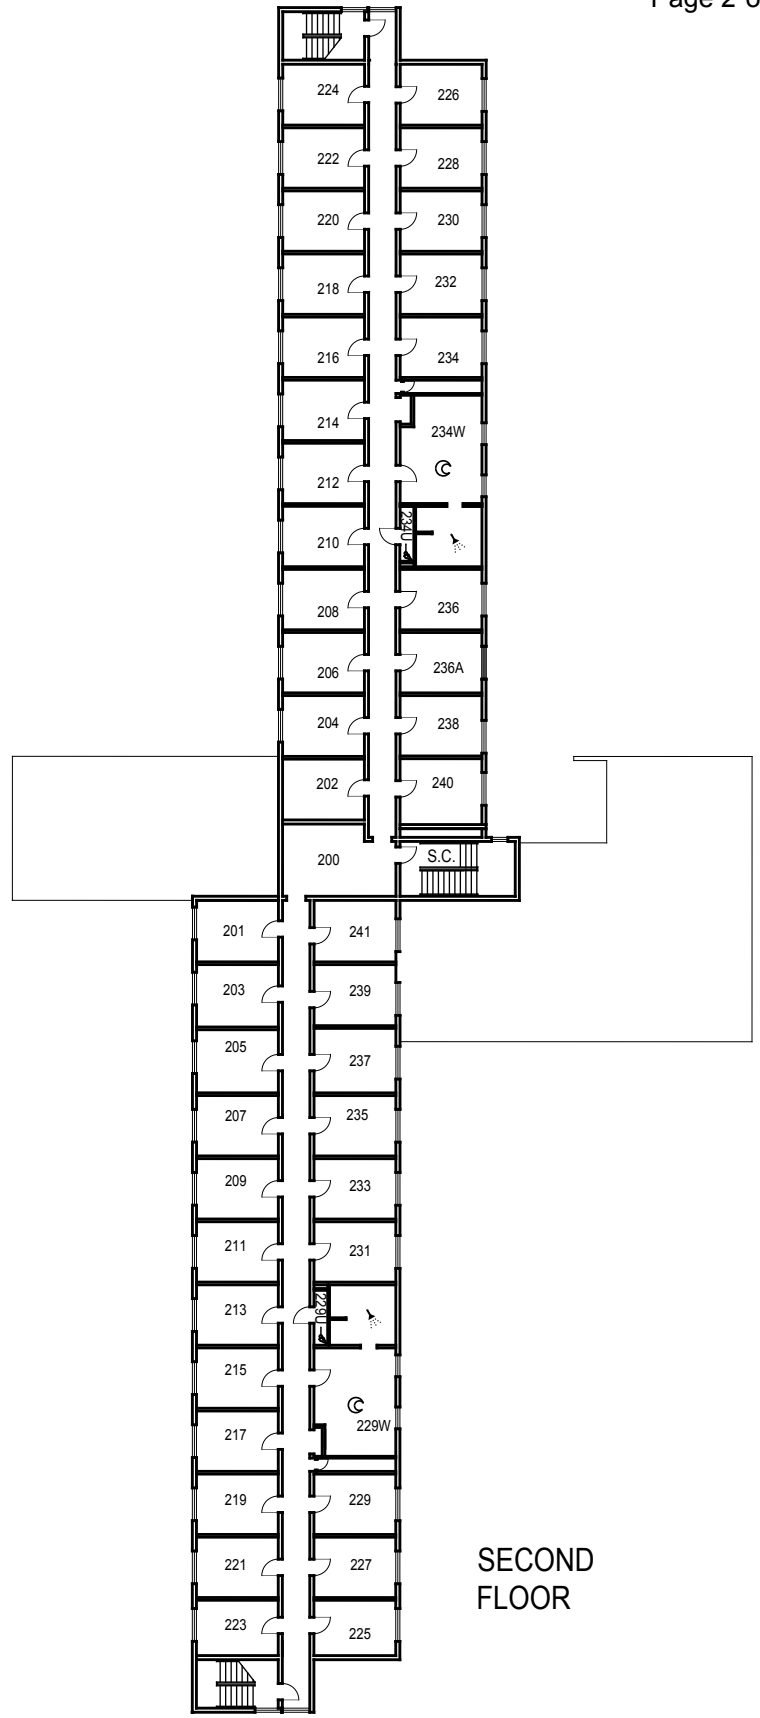

SECOND FLOOR



Santa Lucia Hall

SAN LUIS OBISPO

www.facilities.calpoly.edu

Facility Services

Facilities Planning and Capital Projects

Floors 2 and 3

January 2015



1"=35'