


O:\Planroom\Database\building\_Floor\_Plans\Plan\_Book\Building 130-0\_Grand Avenue Parking Structure.dwg

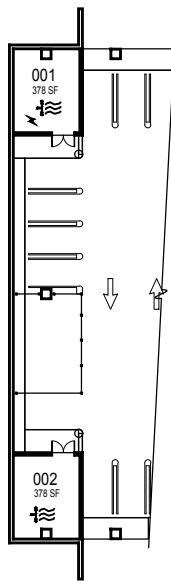

**CAL POLY**

Grand Avenue Parking  
Structure

SAN LUIS OBISPO

[www.facilities.calpoly.edu](http://www.facilities.calpoly.edu)

Facility Services


Facilities Planning and Capital Projects

July 2017



1"=50'

O:\Planroom\Database\building\_Floor\_Plans\Plan\_Book\Building 130-0\_Grand Avenue Parking Structure.dwg

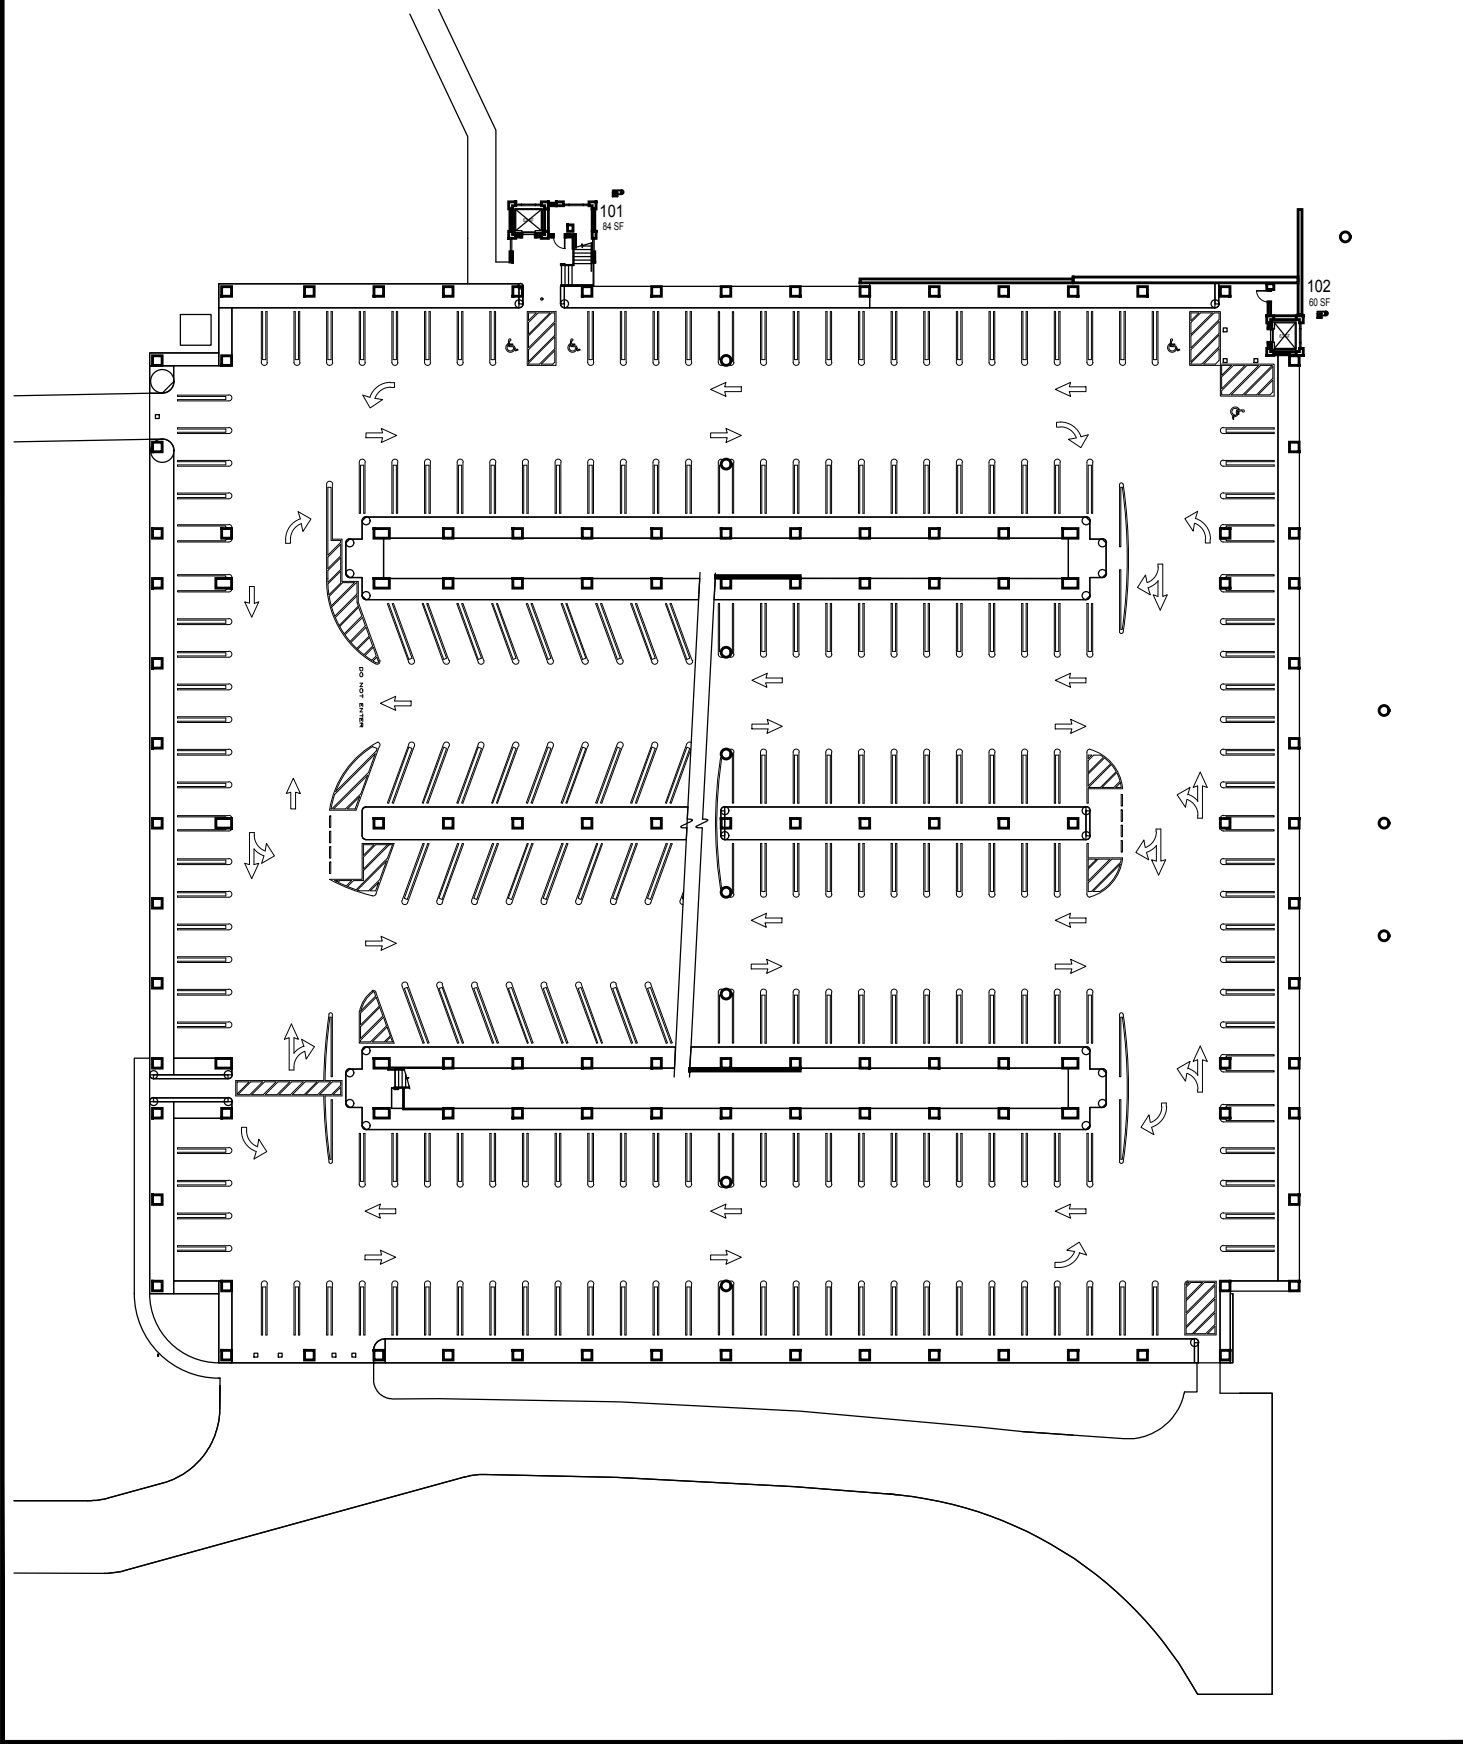

**CAL POLY**

Grand Avenue Parking  
Structure

SAN LUIS OBISPO

[www.facilities.calpoly.edu](http://www.facilities.calpoly.edu)


Facility Services      Facilities Planning and Capital Projects

July 2017



1"=50'

O:\Planroom\Database\building\_Floor\_Plans\Plan\_Book\Building 130-0\_Grand Avenue Parking Structure.dwg

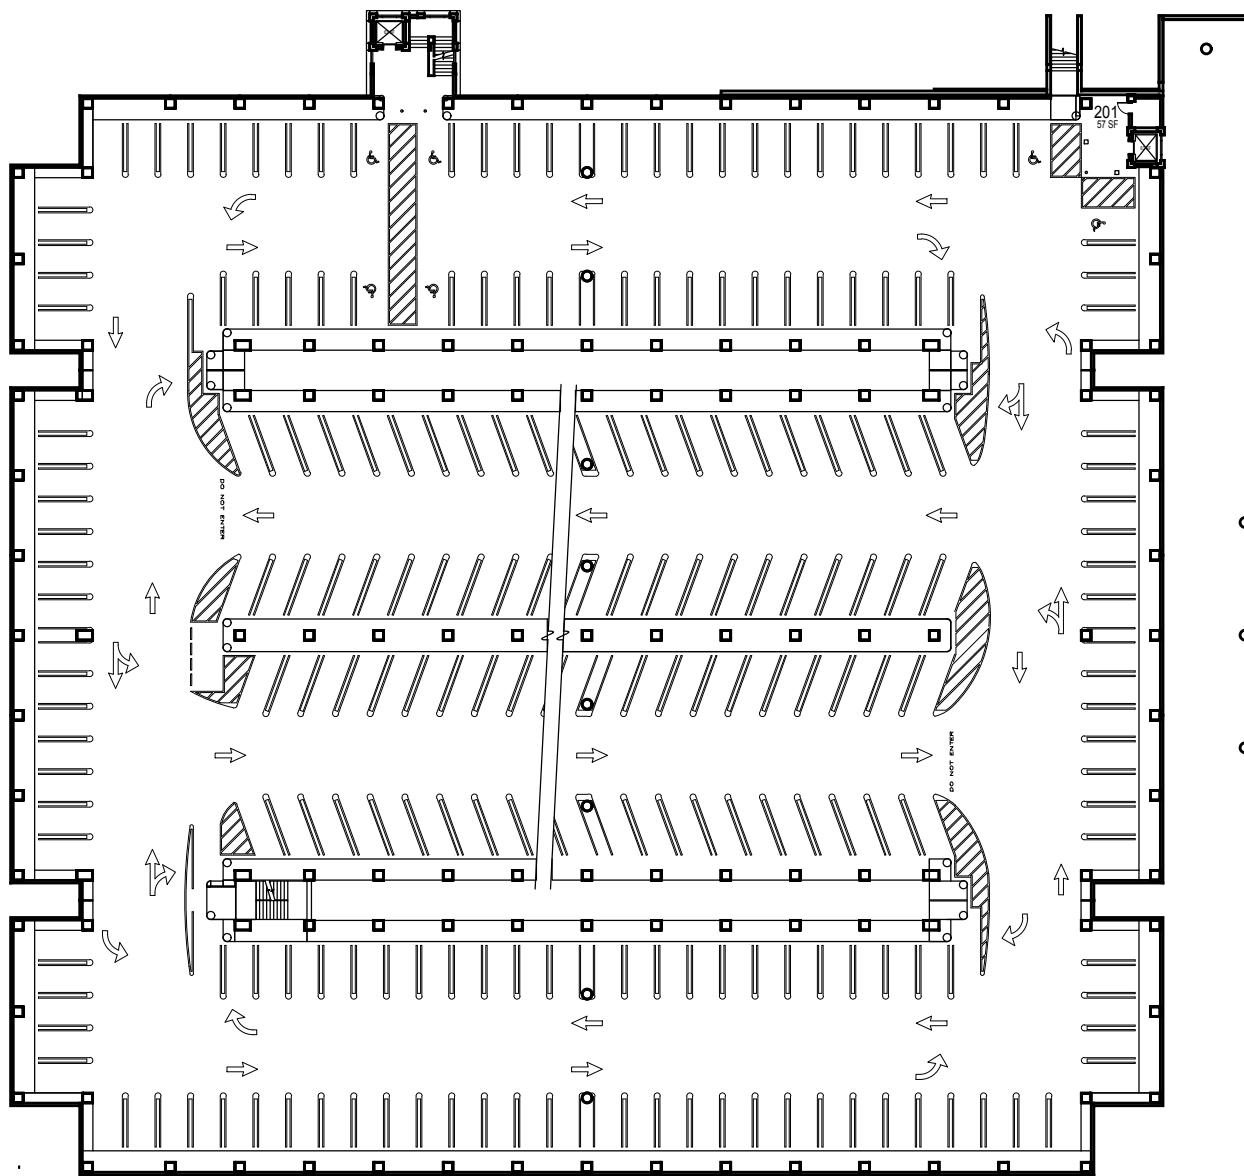

# CAL POLY Grand Avenue Parking Structure

SAN LUIS OBISPO

[www.facilities.calpoly.edu](http://www.facilities.calpoly.edu)


Facility Services Facilities Planning and Capital Projects

July 2017



1"=50'

O:\Planroom\Database\building\_Floor\_Plans\Plan\_Book\Building 130-0\_Grand Avenue Parking Structure.dwg

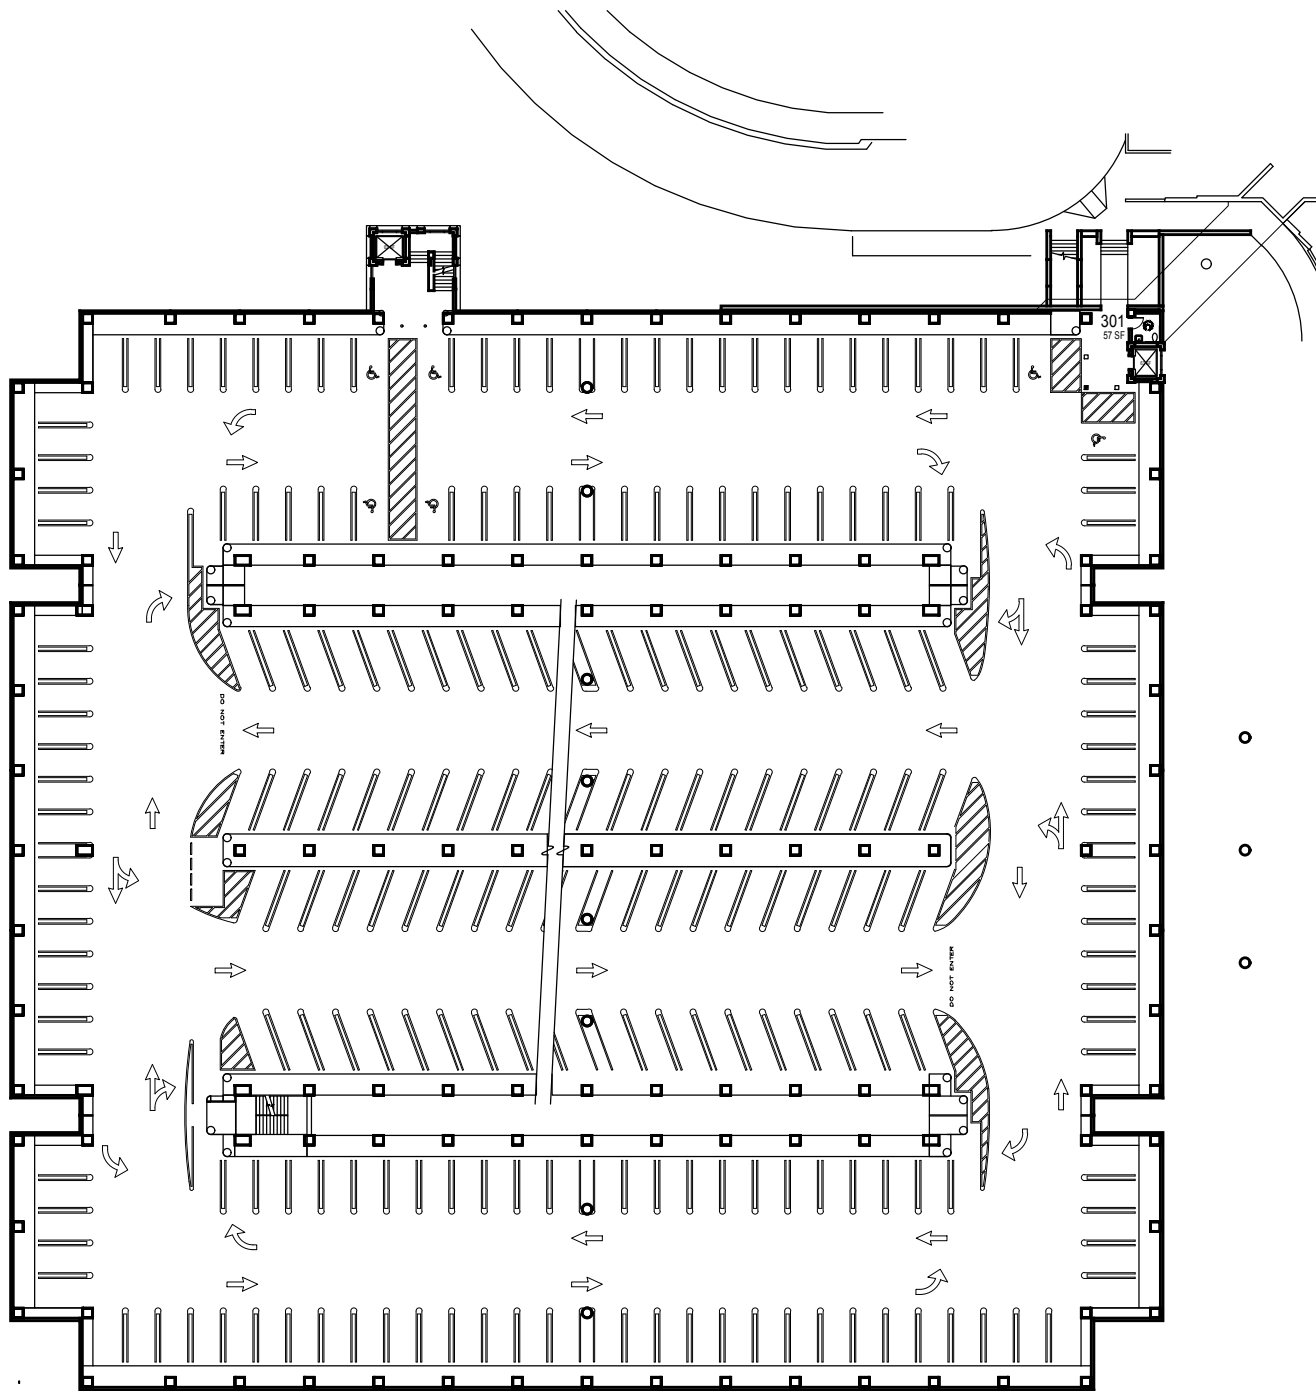

# CAL POLY Grand Avenue Parking Structure

SAN LUIS OBISPO

[www.facilities.calpoly.edu](http://www.facilities.calpoly.edu)

Facility Services Facilities Planning and Capital Projects

July 2017



1"=50'

O:\Planroom\Database\building\_Floor\_Plans\Plan\_Book\Building 130-0\_Grand Avenue Parking Structure.dwg

