





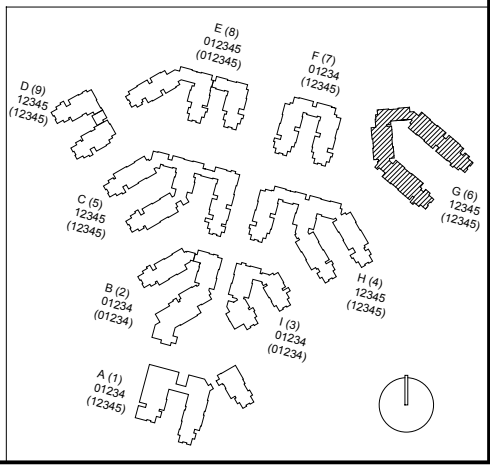


O:\Planroom\Database\building\Floor_Plans\Plan_Book\Building 171-G_Gypsum.dwg

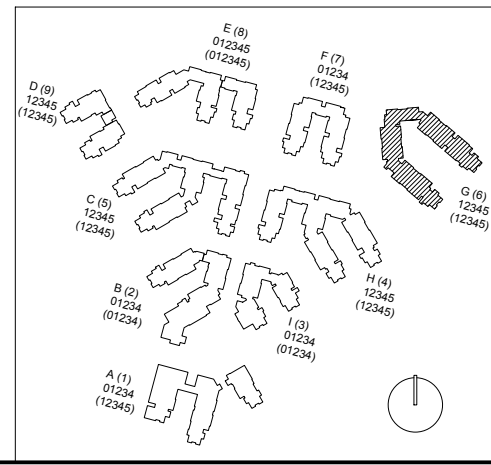


O:\Planroom\Database\building_Floor_Plans\Plan_Book\Building 171-G_Gypsum.dwg

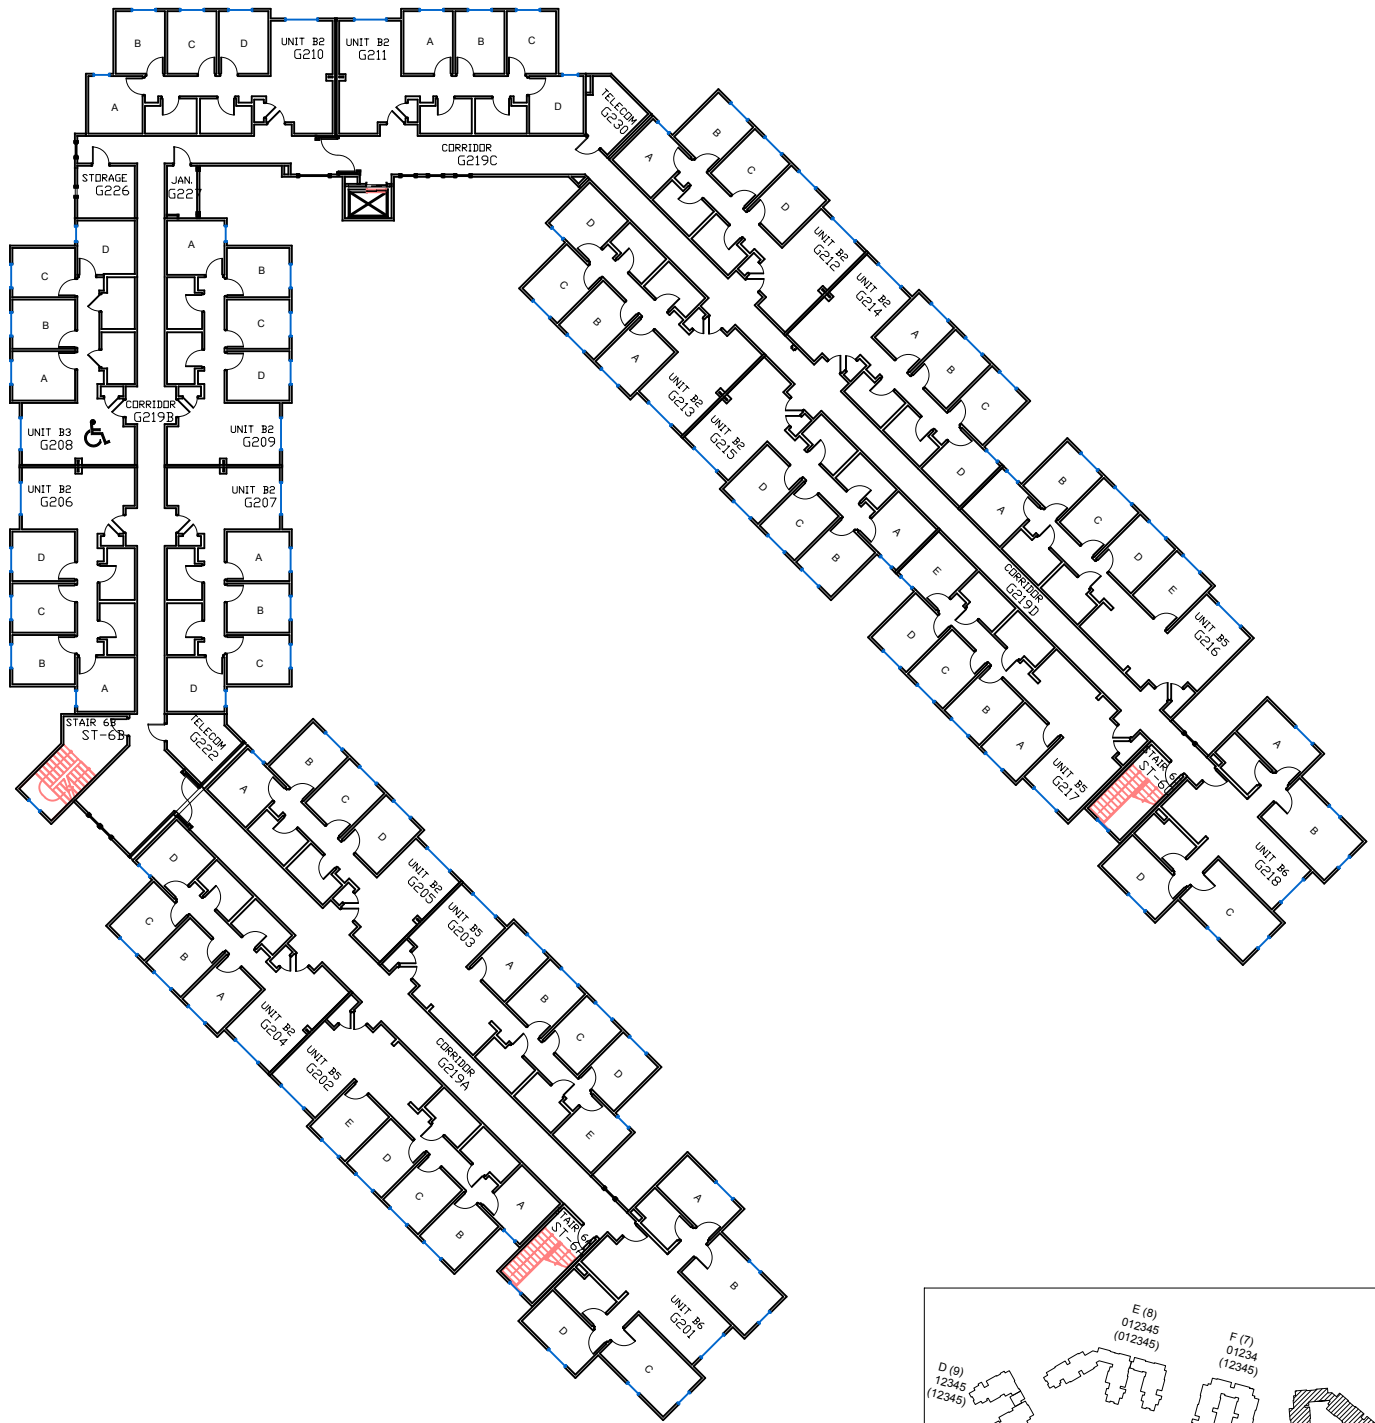

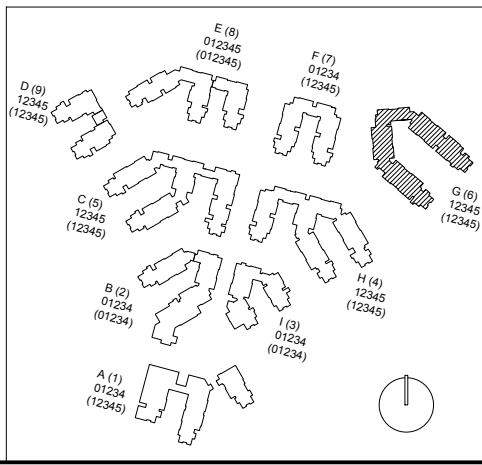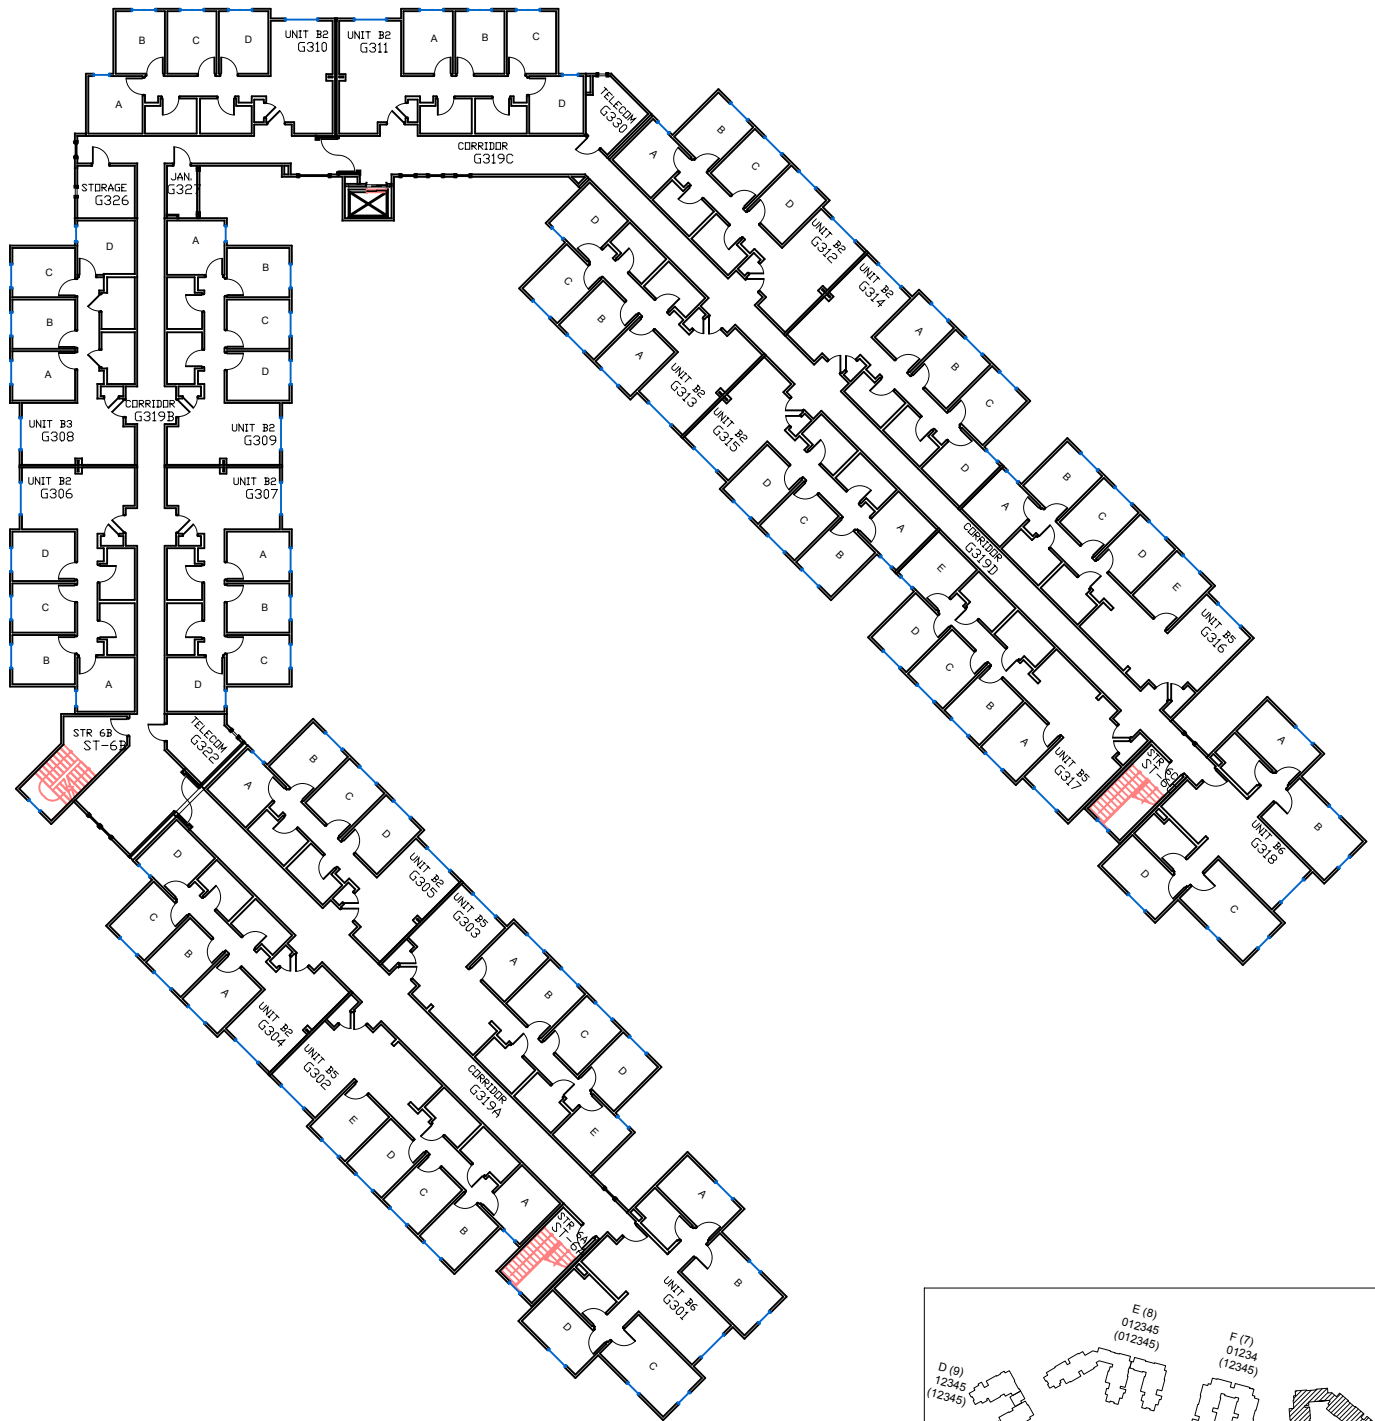


O:\Planroom\Database\building_Floor_Plans\Plan_Book\Building 171-G_Gypsum.dwg



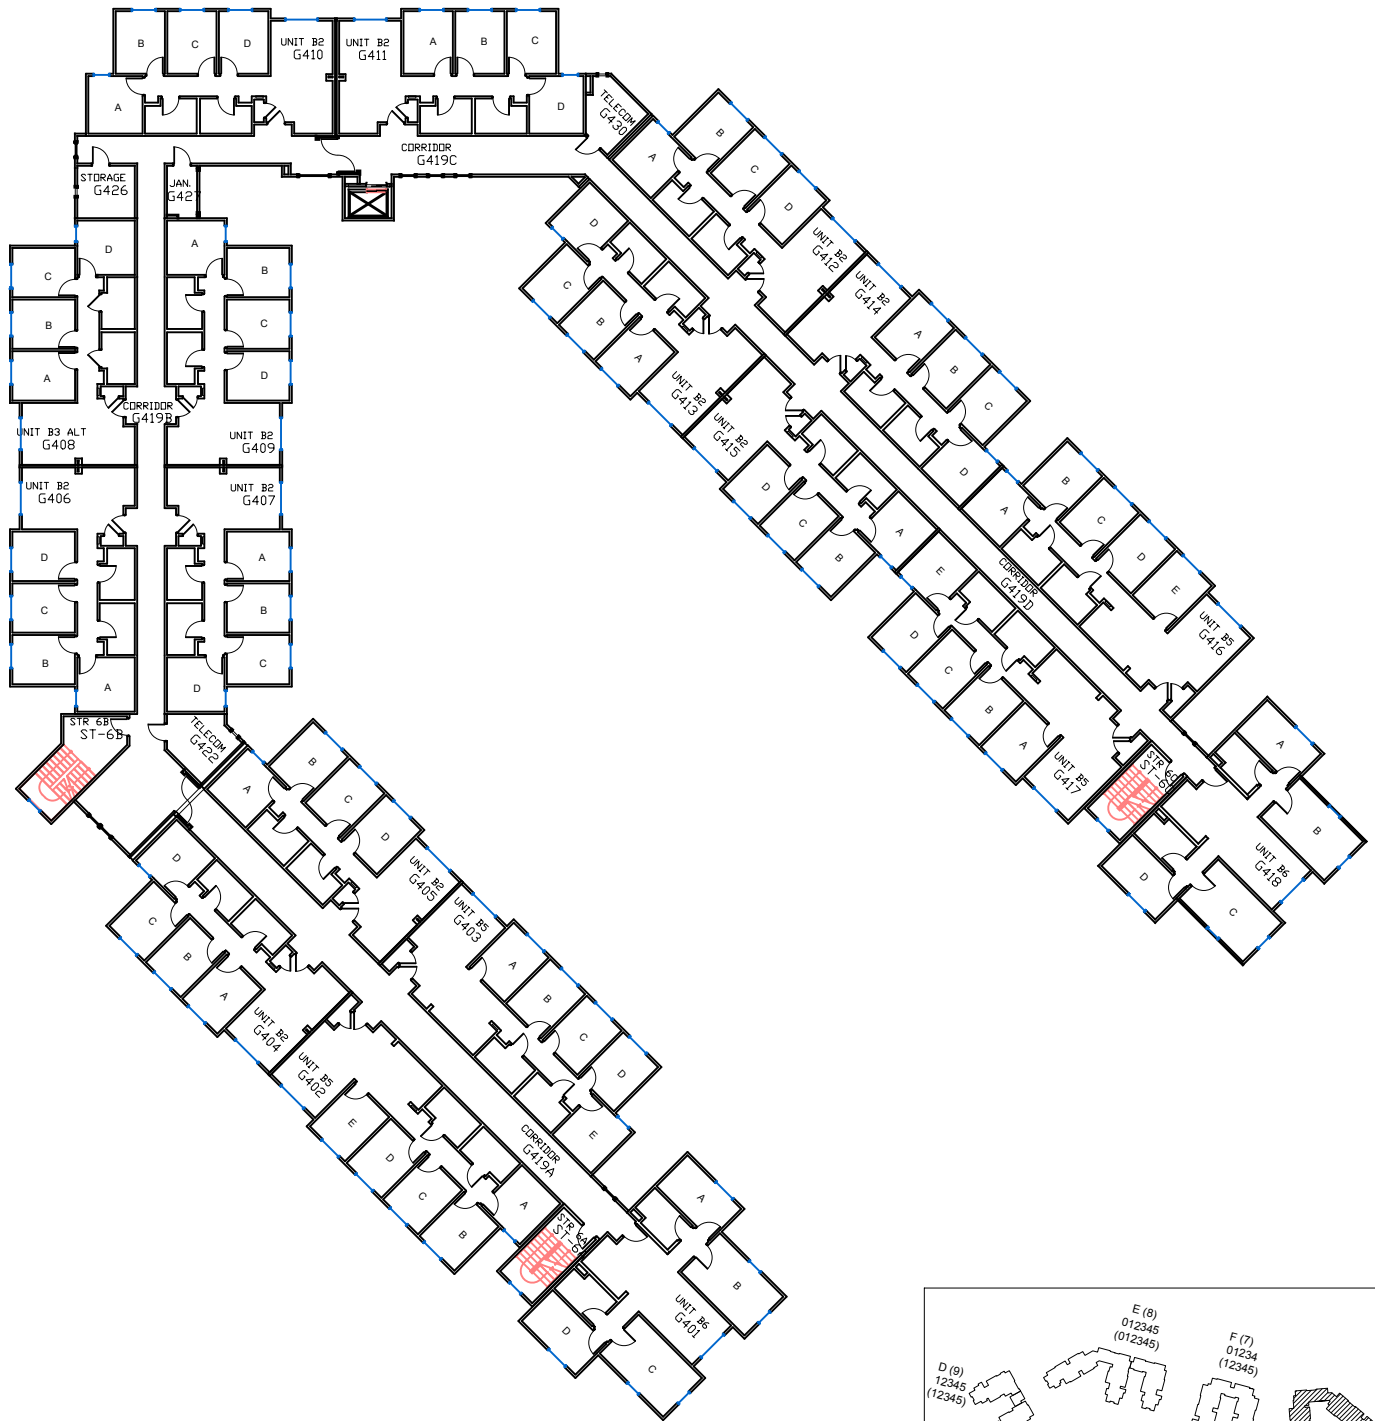

O:\Planroom\Database\building_Floor_Plans\Plan_Book\Building 171-G_Gypsum.dwg

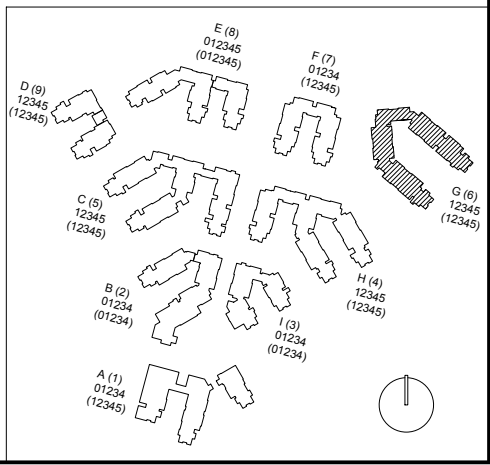

CAL POLY Gypsum



SAN LUIS OBISPO www.facilities.calpoly.edu
Facility Services Facilities Planning and Capital Projects

Floor 4

June 2015



1"=35'

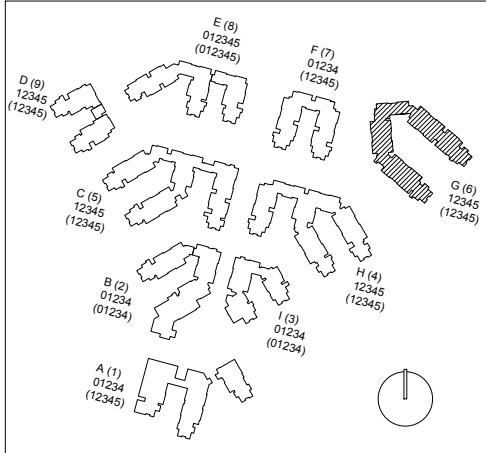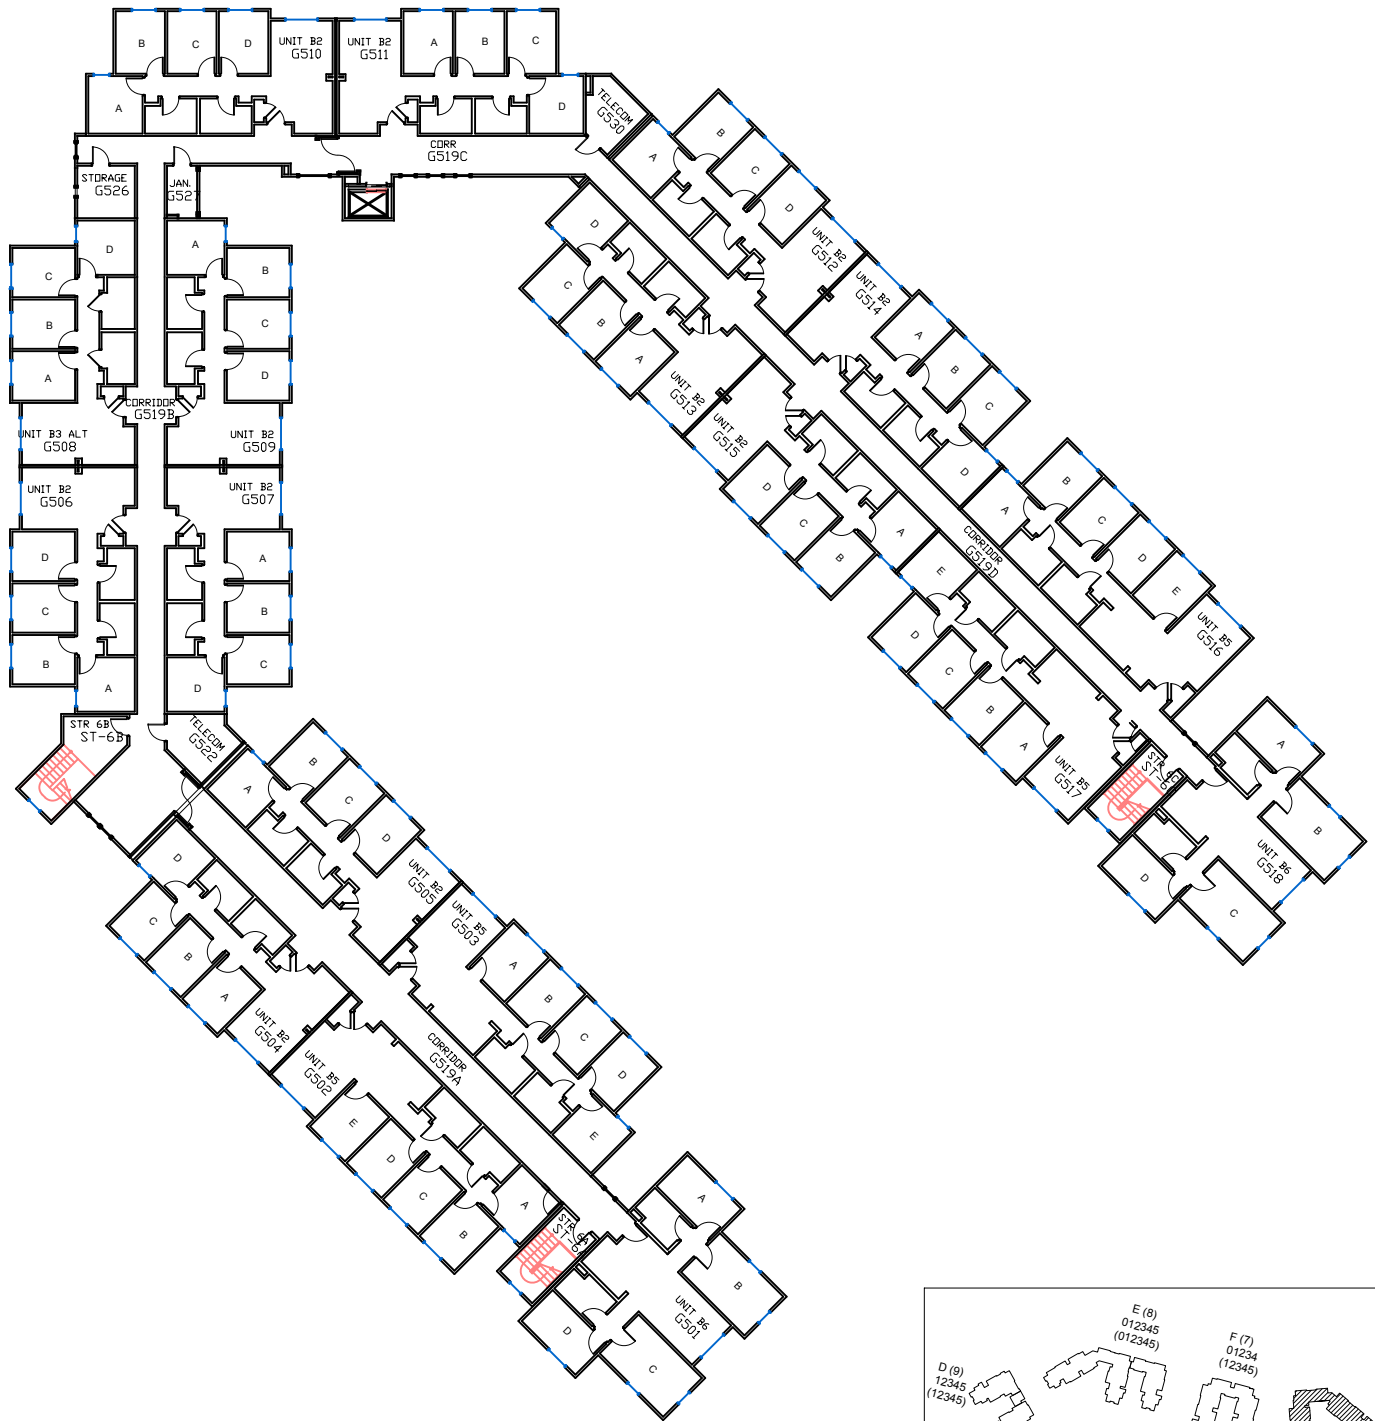

O:\Planroom\Database\building_Floor_Plans\Plan_Book\Building 171-G_Gypsum.dwg

