

O:\Planroom\Database\building\Floor_Plans\Plan_Book\Building 171-H_Huasna.dwg



Huasna Poly Canyon Village

SAN LUIS OBISPO Facility Services Facilities Planning and Capital Projects

www.facilities.calpoly.edu



Floor 1



June 2015



1"=35'



O:\Planroom\Database\building\Floor_Plans\Plan_Book\Building 171-H_Huasna.dwg

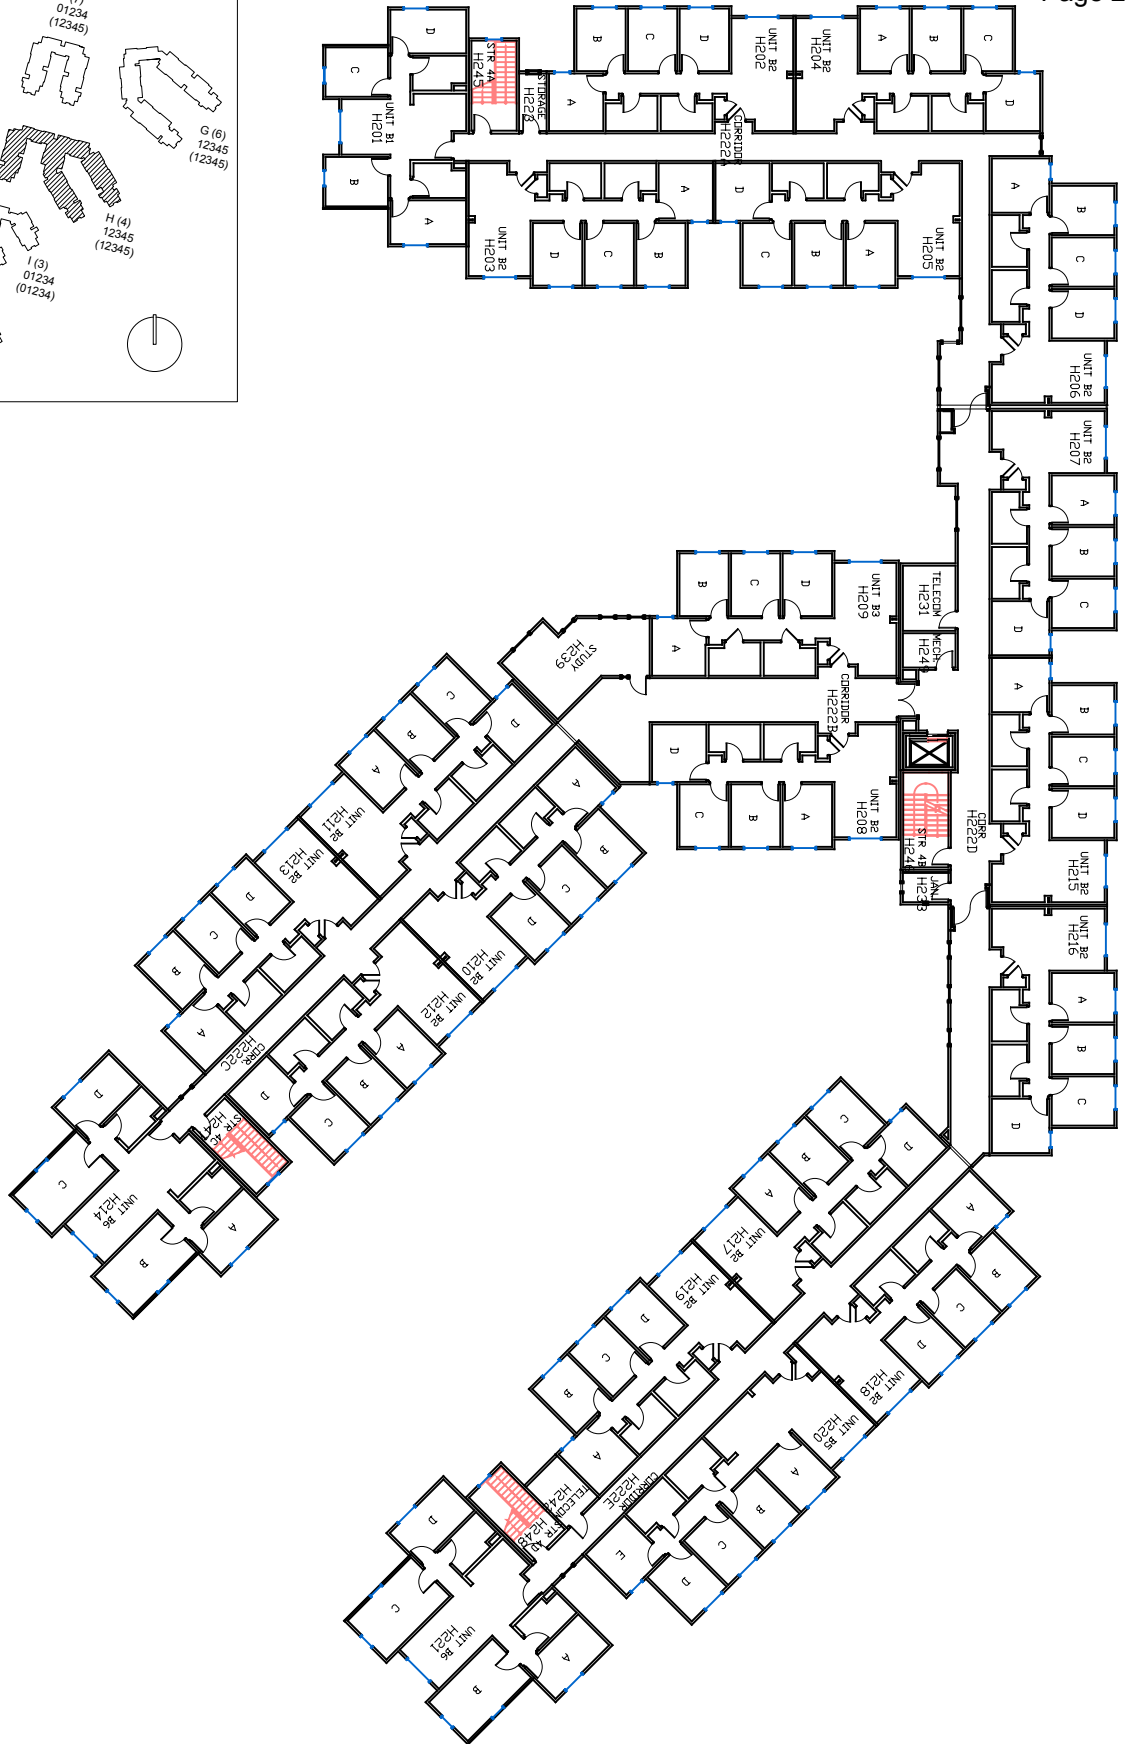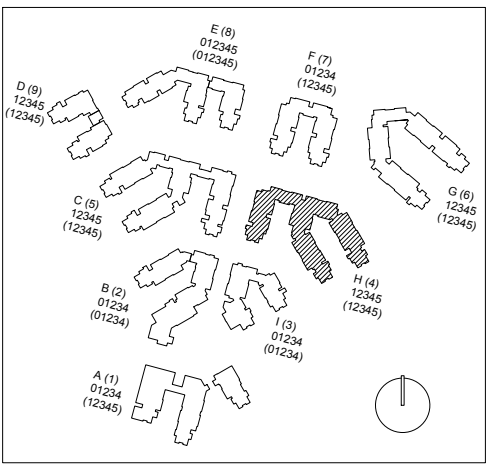

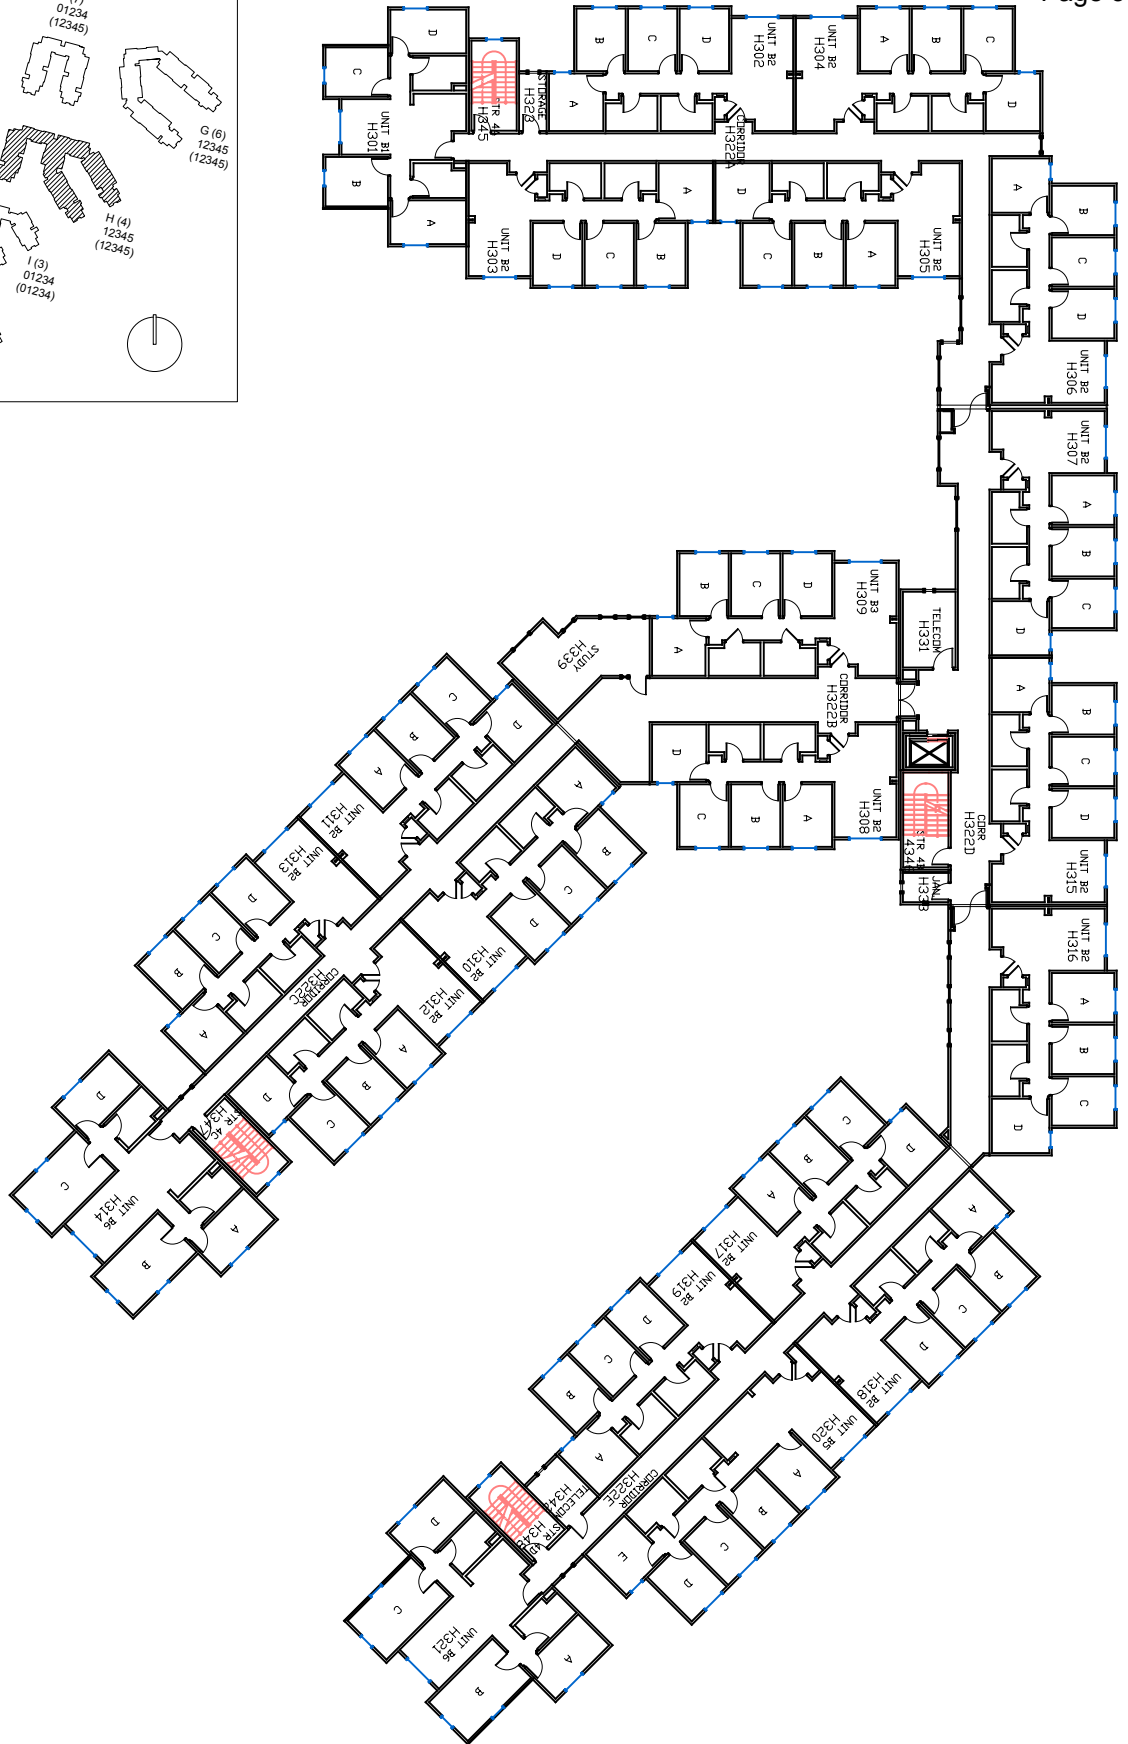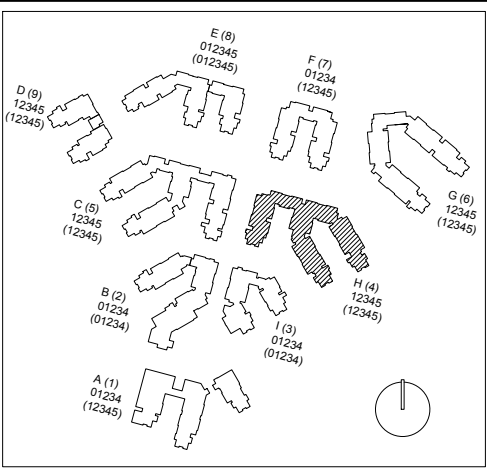



O:\Planroom\Database\building_Floor_Plans\Plan_Book\Building 171-H_Huasna.dwg



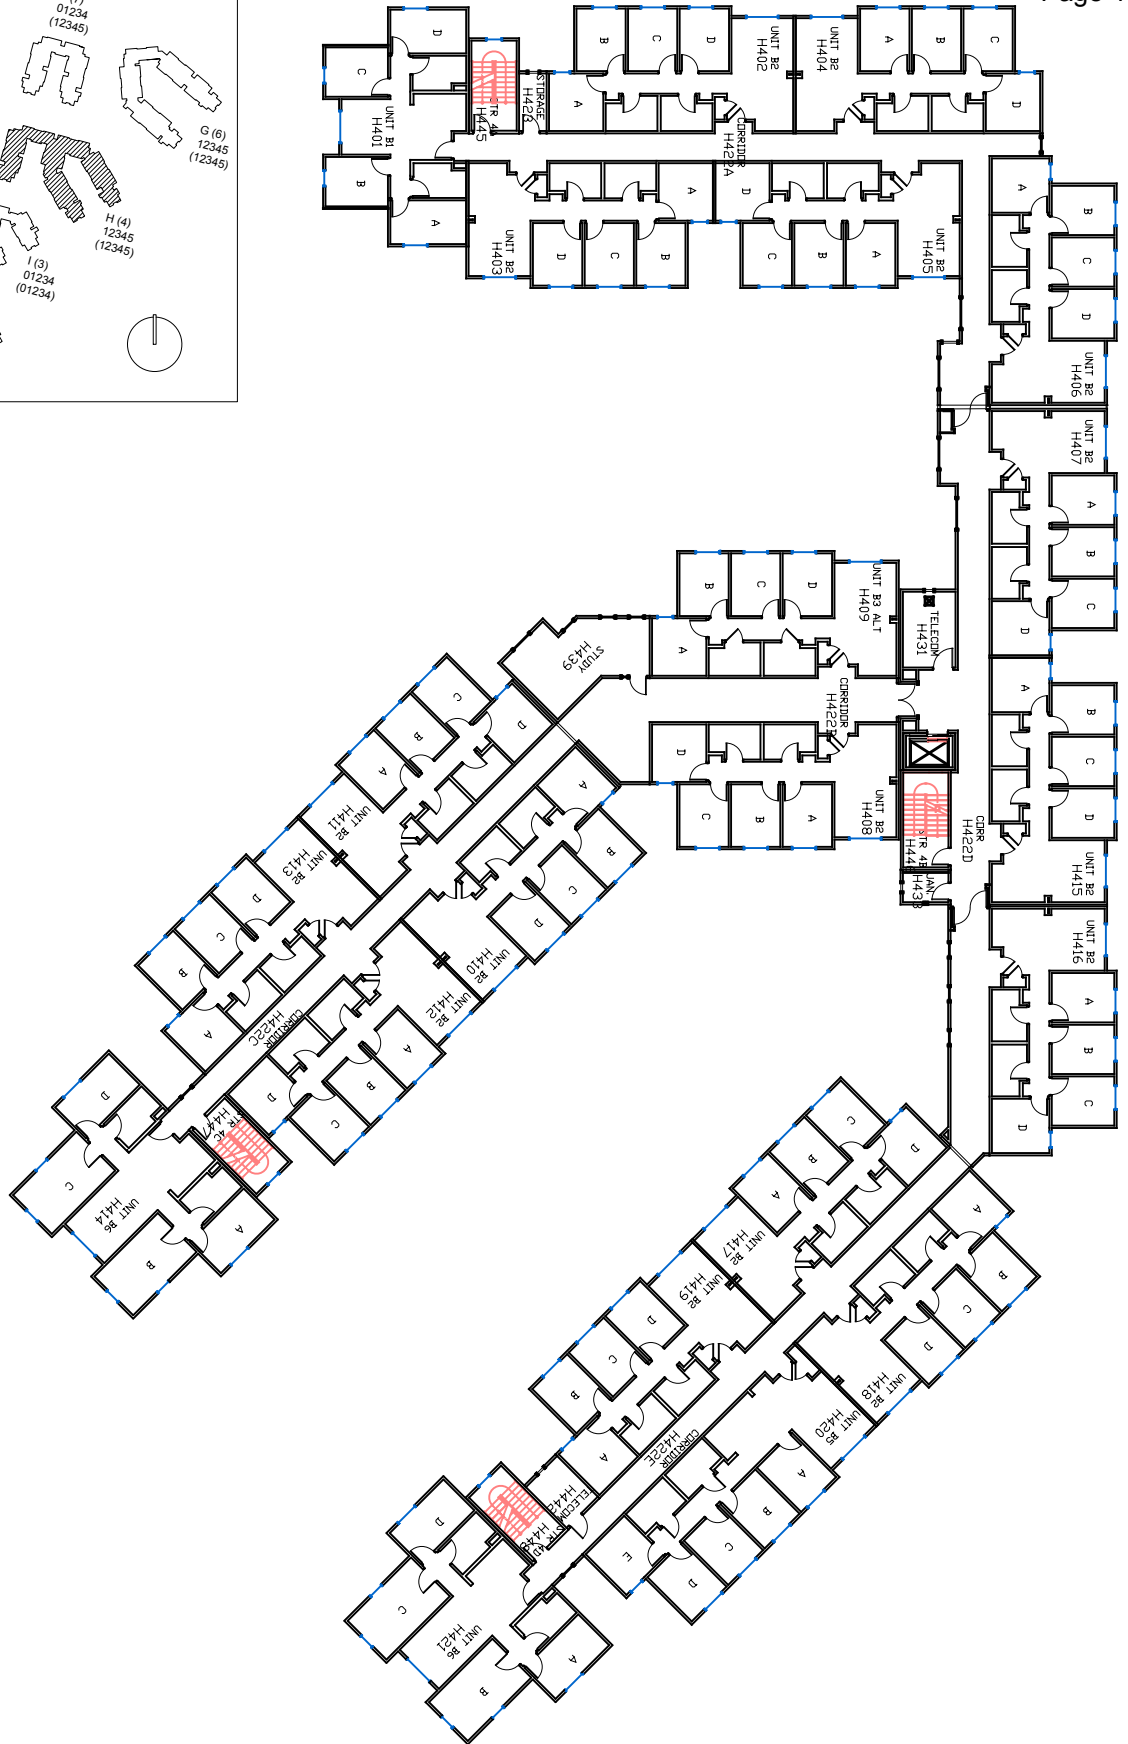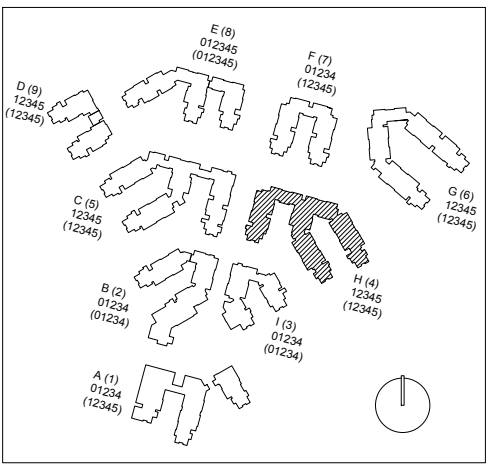

O:\Planroom\Database\building\Floor_Plans\Plan_Book\Building 171-H_Huasna.dwg



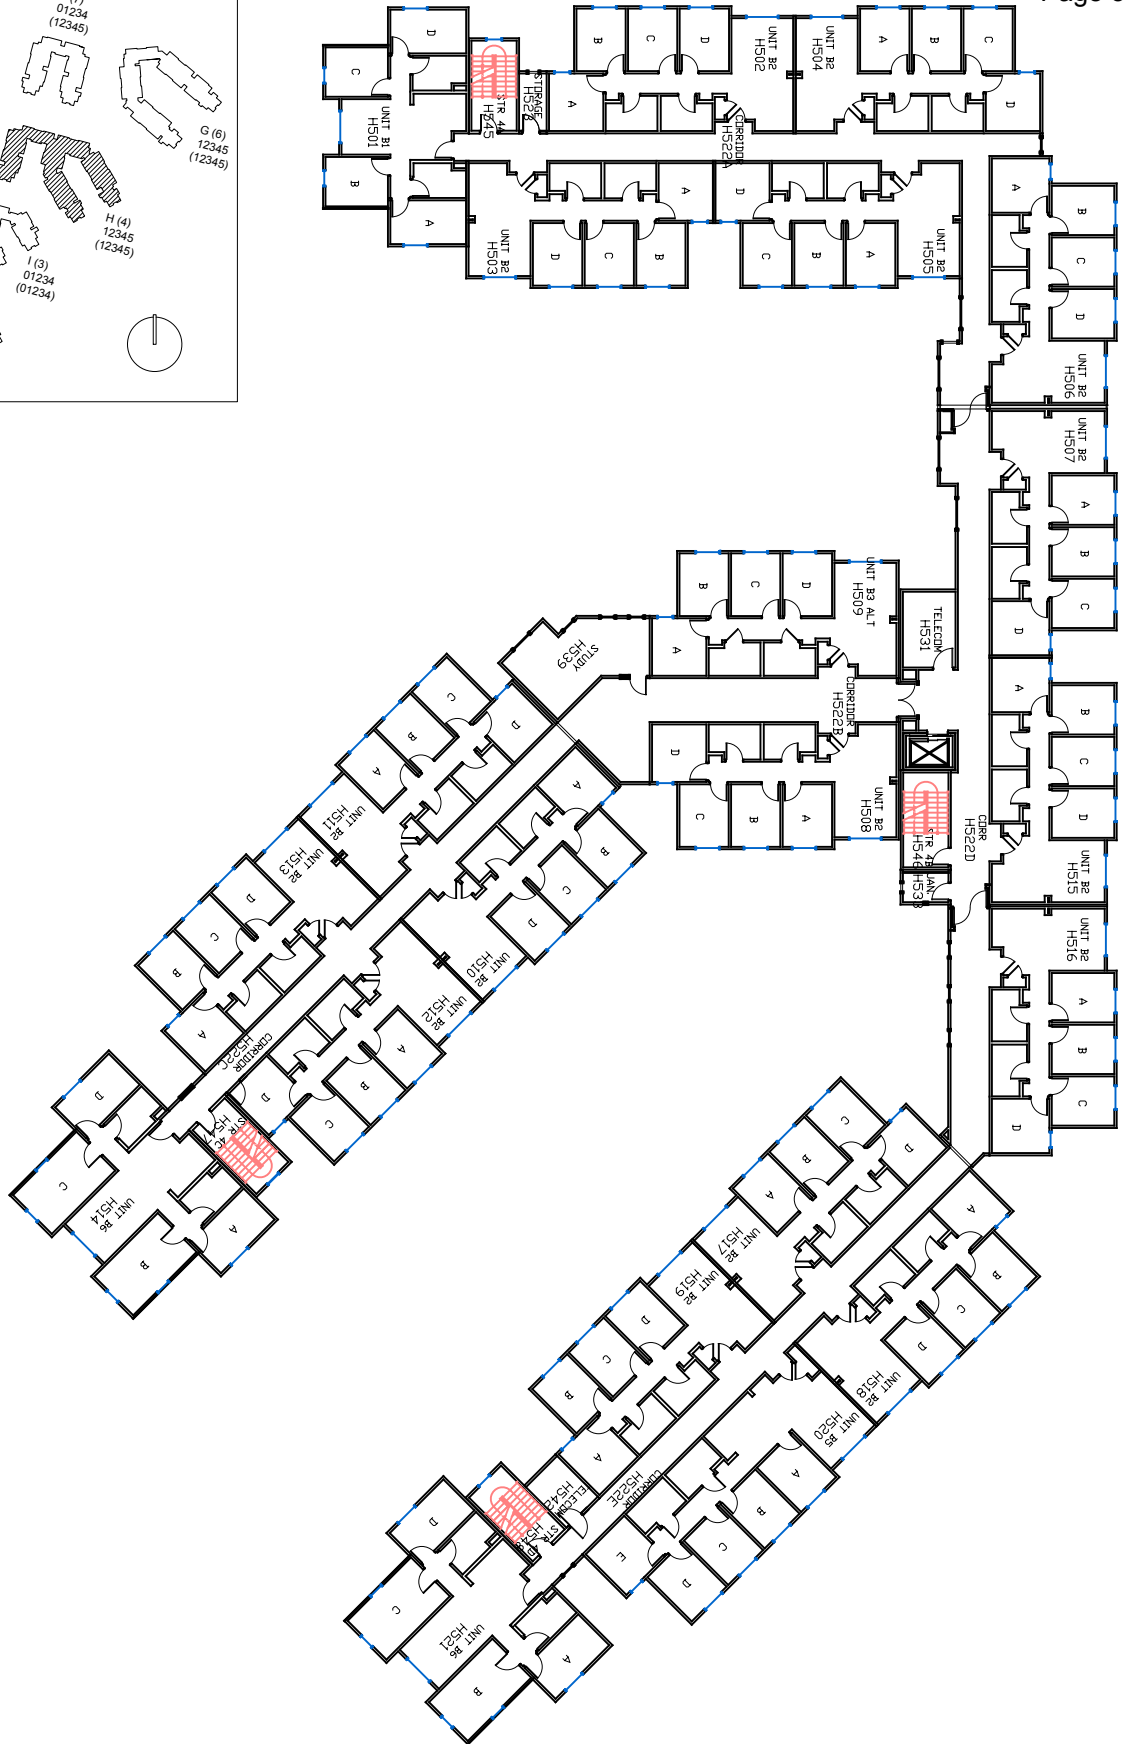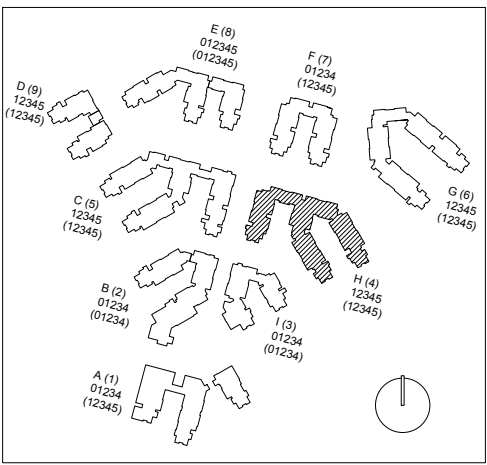

O:\Planroom\Database\building_Floor_Plan\Plan_Book\Building 171-H_Huasna.dwg

