


O:\Planroom\Database\building_Floor_Plans\Plan_Book\Building 180-0_Warren J. Baker Center for Science and Mathematics.dwg

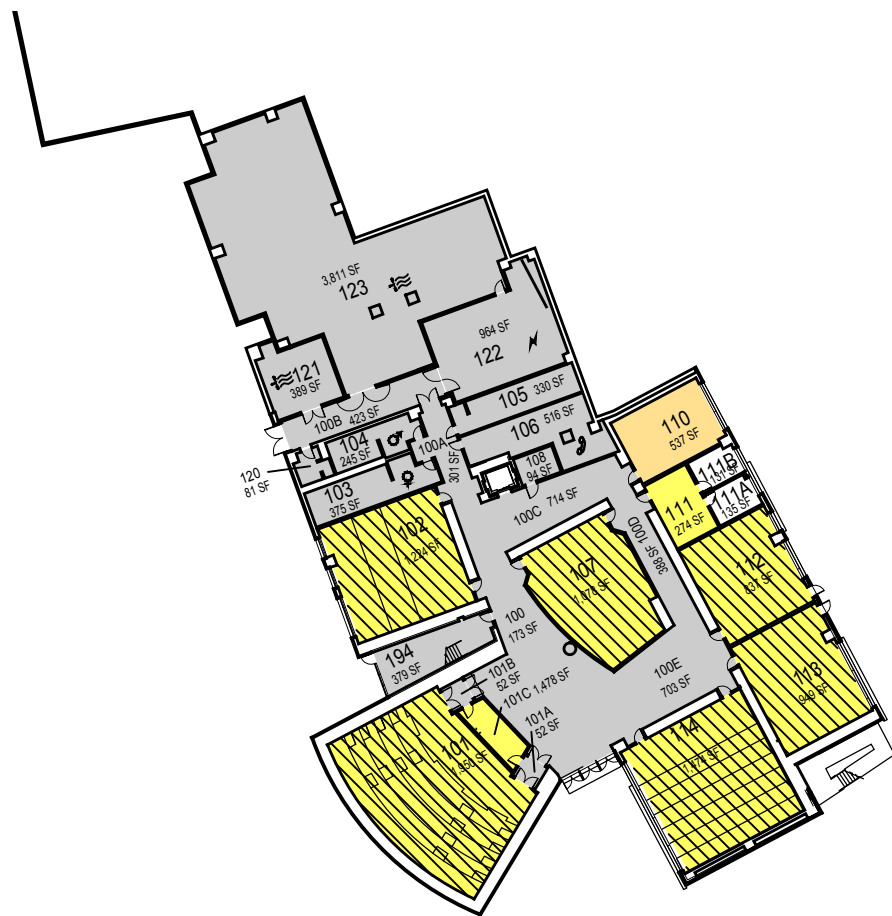

CAL POLY

SAN LUIS OBISPO

Warren J. Baker Center for Science and Mathematics

Floor 1

Space Data http://afd.calpoly.edu/facilities/spacefacility/space_data.asp

CAGR	CLA	
CARCH	CSM	UNIV
CBUS		ADMIN
CENGR	NON STATE	NON ASSIGNABLE

July 2017



1"=55'

O:\Planroom\Database\building_Floor_Plans\Plan_Book\Building 180-0_Warren J. Baker Center for Science and Mathematics.dwg



CAL POLY

SAN LUIS OBISPO

Warren J. Baker Center for
Science and Mathematics

Floor 2

Space Data http://afd.calpoly.edu/facilities/spacefacility/space_data.asp

CAGR	CLA	
CARCH	CSM	UNIV
CBUS		ADMIN
CENGR	NON STATE	NON ASSIGNABLE

July 2017



1"=55'

Facilities



O:\Planroom\Database\building_Floor_Plans\Plan_Book\Building 180-0_Warren J. Baker Center for Science and Mathematics.dwg

CAGR	CLA	
CARCH	CSM	UNIV
CBUS		ADMIN
CENGR	NON STATE	NON ASSIGNABLE



O:\Planroom\Database\building_Floor_Plans\Plan_Book\Building 180-0_Warren J. Baker Center for Science and Mathematics.dwg



CAL POLY

SAN LUIS OBISPO

Warren J. Baker Center for
Science and Mathematics

Floor 4

Space Data http://afd.calpoly.edu/facilities/spacefacility/space_data.asp

CAGR	CLA	
CARCH	CSM	UNIV
CBUS		ADMIN
CENGR	NON STATE	NON ASSIGNABLE


July 2017



1"=55'

Facilities

O:\Planroom\Database\building_Floor_Plans\Plan_Book\Building 180-0_Warren J. Baker Center for Science and Mathematics.dwg

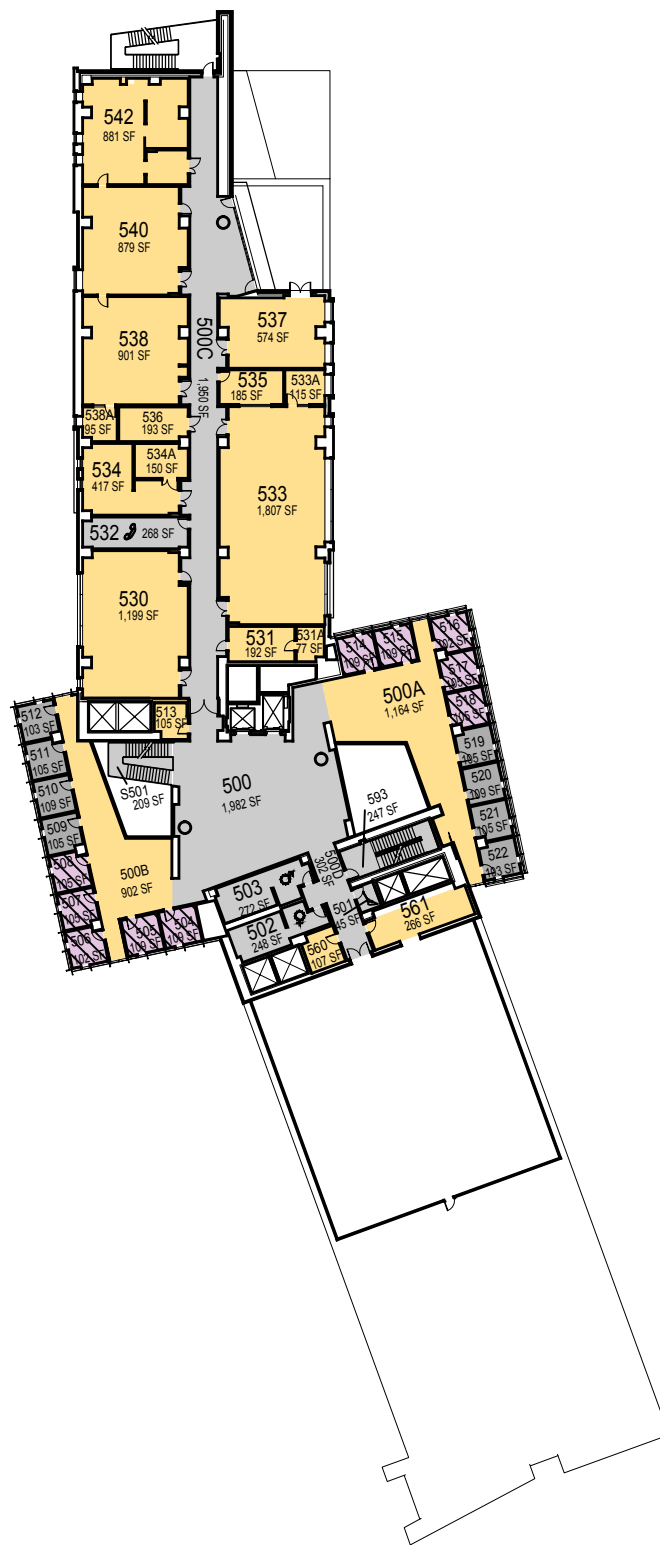

CAL POLY

SAN LUIS OBISPO

Warren J. Baker Center for
Science and Mathematics

Floor 5

Space Data http://afd.calpoly.edu/facilities/spacefacility/space_data.asp

CAGR	CLA	
CARCH	CSM	UNIV
CBUS		ADMIN
CENGR	NON STATE	NON ASSIGNABLE


July 2017



1"=55'

Facilities

O:\Planroom\Database\building_Floor_Plans\Plan_Book\Building 180-0_Warren J. Baker Center for Science and Mathematics.dwg

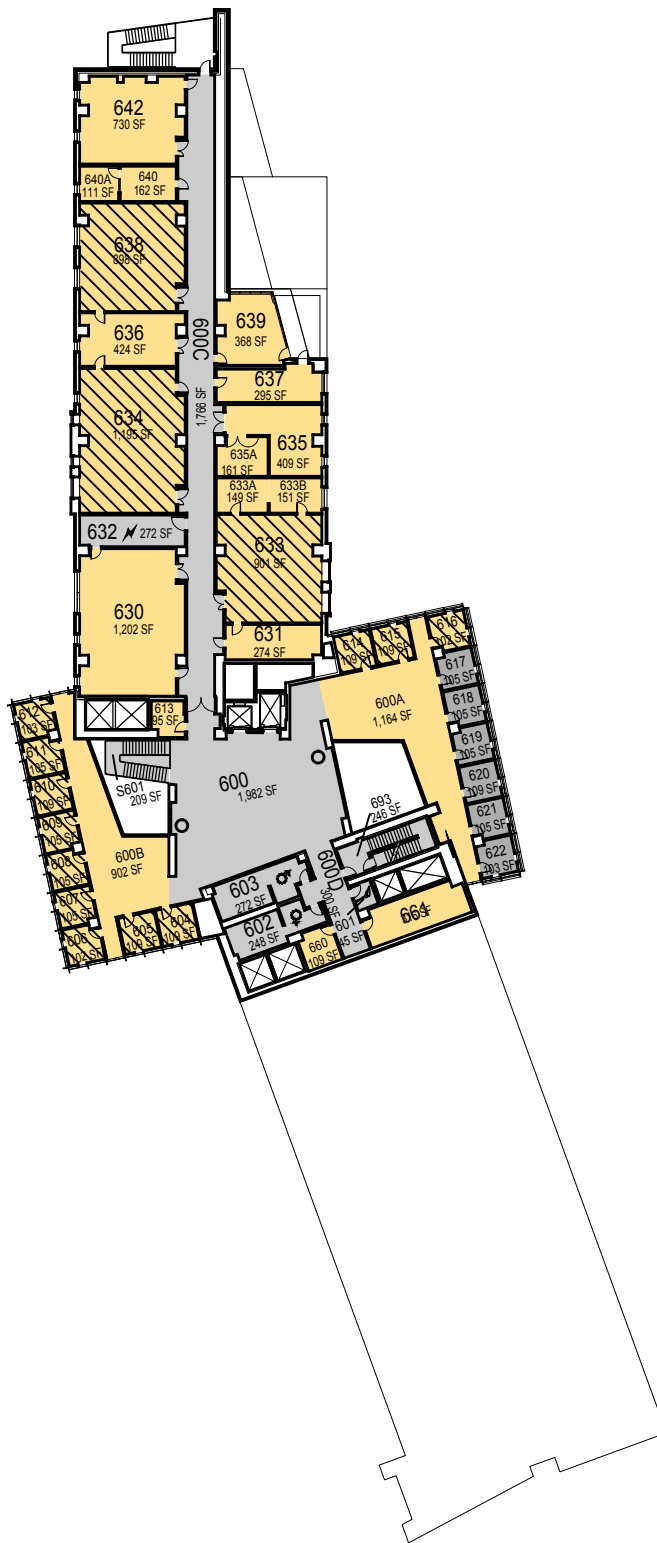

CAL POLY

SAN LUIS OBISPO

Warren J. Baker Center for
Science and Mathematics

Floor 6

Space Data http://afd.calpoly.edu/facilities/spacefacility/space_data.asp

CAGR	CLA	
CARCH	CSM	UNIV
CBUS		ADMIN
CENGR	NON STATE	NON ASSIGNABLE


July 2017



1"=55'

Facilities

O:\Planroom\Database\building_Floor_Plans\Plan_Book\Building 180-0_Warren J. Baker Center for Science and Mathematics.dwg

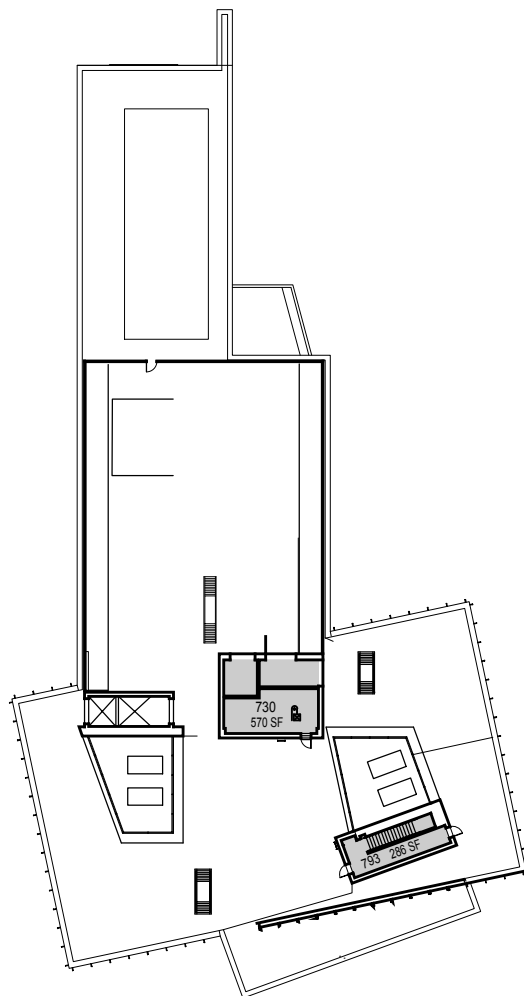

Roof

CAL POLY

SAN LUIS OBISPO

Warren J. Baker Center for
Science and Mathematics

Space Data http://afd.calpoly.edu/facilities/spacefacility/space_data.asp

CAGR	CLA	
CARCH	CSM	UNIV
CBUS		ADMIN
CENGR	NON STATE	NON ASSIGNABLE

July 2017



1"=55'

Facilities