

O:\Planroom\Database\building\Floor_Plans\Plan_Book\Building 186-0_Construction Innovations Center.dwg

CAL POLY

SAN LUIS OBISPO

Facility Services

Construction Innovations Center

www.facilities.calpoly.edu

Facilities Planning and Capital Projects

Basement

CAGR	CLA	
CARCH	CSM	UNIV
CBUS		ADMIN
CENGR	NON STATE	NON ASSIGNABLE

August 2013



1"=35'

O:\Planroom\Database\building\Floor_Plans\Plan_Book\Building 186-0_Construction Innovations Center.dwg



CAL POLY

SAN LUIS OBISPO

Facility Services

Facilities Planning and Capital Projects

Construction Innovations Center

www.facilities.calpoly.edu



Floor 1

CAGR	CLA	
CARCH	CSM	UNIV
CBUS		ADMIN
CENGR	NON STATE	NON ASSIGNABLE

August 2013



1"=35'

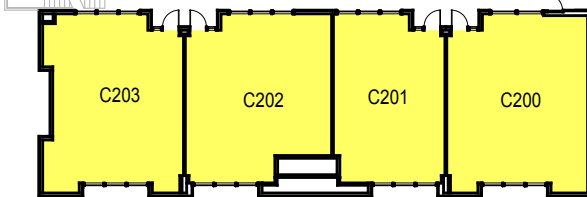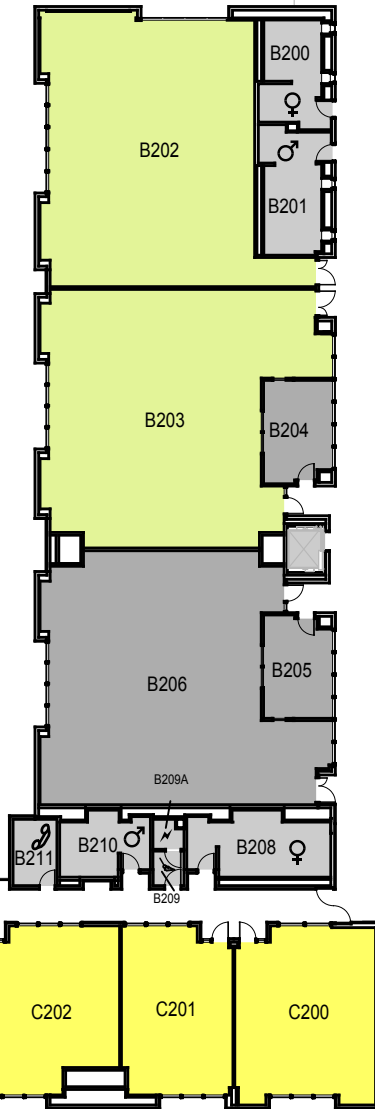

O:\Planroom\Database\building\Floor_Plans\Plan_Book\Building 186-0_Construction Innovations Center.dwg

CAL POLY

SAN LUIS OBISPO

Facility Services

Facilities Planning and Capital Projects

Construction Innovations Center

www.facilities.calpoly.edu

Floor 2

CAGR	CLA	
CARCH	CSM	UNIV
CBUS		ADMIN
CENGR	NON STATE	NON ASSIGNABLE

August 2013



1"=35'

O:\Planroom\Database\building\Floor_Plans\Plan_Book\Building 186-0_Construction Innovations Center.dwg



CAL POLY

SAN LUIS OBISPO

Facility Services

Construction Innovations Center

www.facilities.calpoly.edu

Facilities Planning and Capital Projects

Floor 3


CAGR	CLA	
CARCH	CSM	UNIV
CBUS		ADMIN
CENGR	NON STATE	NON ASSIGNABLE

August 2013



1"=35'

O:\Planroom\Database\building\Floor_Plans\Plan_Book\Building 186-0_Construction Innovations Center.dwg

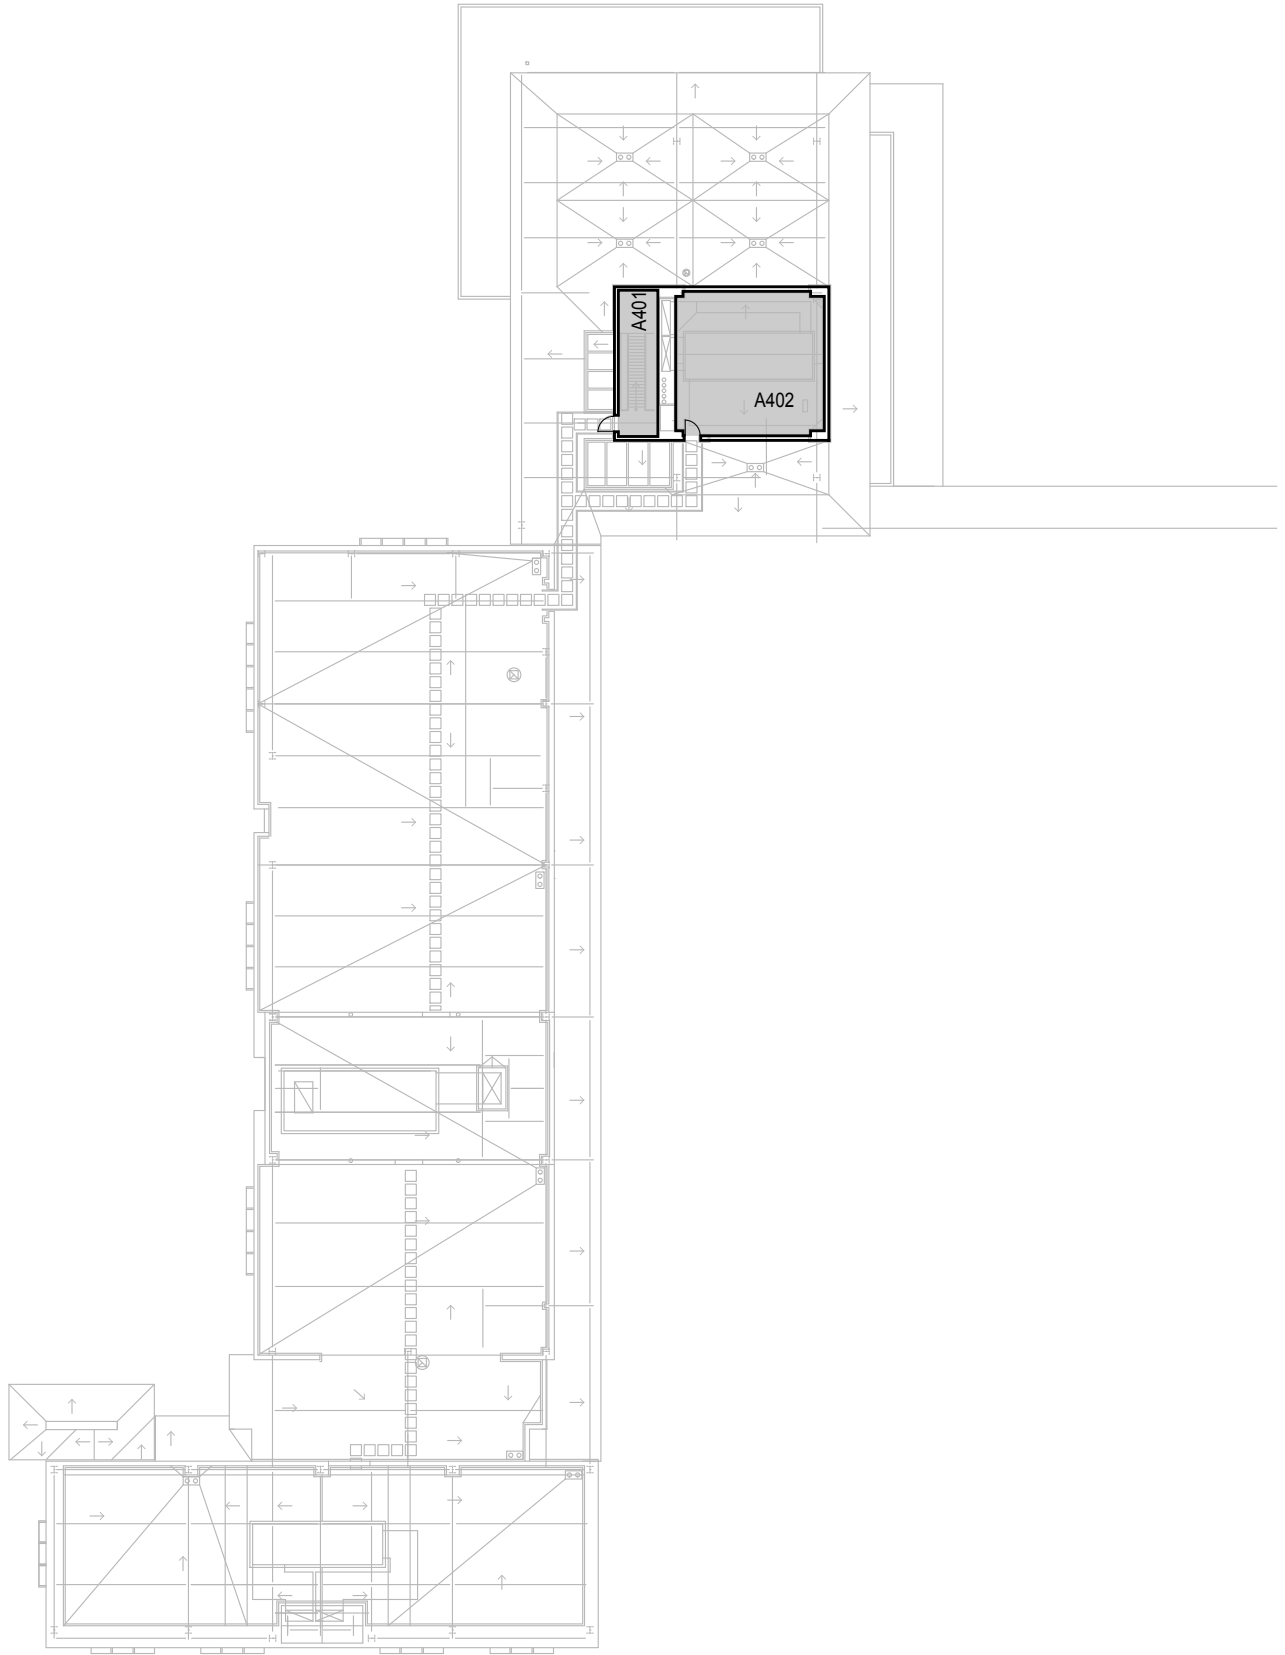

CAL POLY

Construction Innovations Center

SAN LUIS OBISPO

www.facilities.calpoly.edu

Facility Services

Facilities Planning and Capital Projects

Roof

CAGR	CLA	
CARCH	CSM	UNIV
CBUS		ADMIN
CENGR	NON STATE	NON ASSIGNABLE

August 2013



1"=35'