


O:\Planroom\Database\building_Floor_Plans\Plan_Book\Building 192-0_Engineering IV.dwg

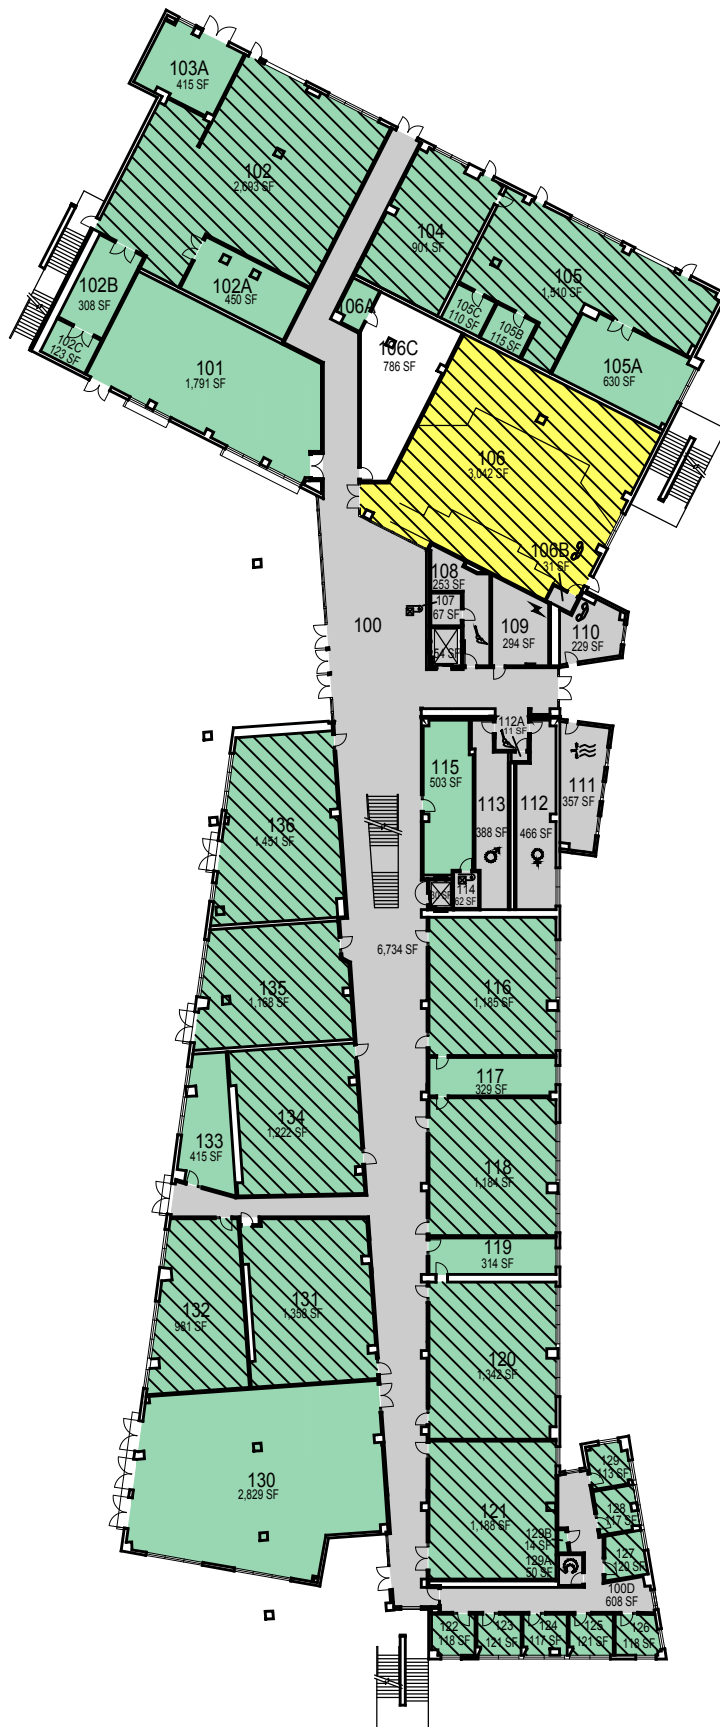

CAL POLY Engineering IV

SAN LUIS OBISPO

Space Data http://afd.calpoly.edu/facilities/spacefacility/space_data.asp

Floor 1

Facilities

CAGR	CLA	
CARCH	CSM	UNIV
CBUS		ADMIN
CENGR	NON STATE	NON ASSIGNABLE

July 2017



1"=50'



O:\Planroom\Database\building_Floor_Plans\Plan_Book\Building 192-0_Engineering IV.dwg

CAL POLY Engineering IV

SAN LUIS OBISPO

Space Data http://afd.calpoly.edu/facilities/spacefacility/space_data.asp

Floor 2

CAGR	CLA	
CARCH	CSM	UNIV
CBUS		ADMIN
CENGR	NON STATE	NON ASSIGNABLE

July 2017



1"=50'

Facilities



O:\Planroom\Database\building_Floor_Plans\Plan_Book\Building 192-0_Engineering IV.dwg

CAL POLY Engineering IV

SAN LUIS OBISPO

Space Data http://afd.calpoly.edu/facilities/spacefacility/space_data.asp

Floor 3

Facilities

CAGR	CLA	
CARCH	CSM	UNIV
CBUS		ADMIN
CENGR	NON STATE	NON ASSIGNABLE

July 2017



1"=50'