

O:\Planroom\Database\building\Floor_Plans\Plan_Book\Building 197-0_Bonderson Engineering Projects Center.dwg



CAL POLY

SAN LUIS OBISPO

Facility Services

Facilities Planning and Capital Projects

Bonderson Engineering Projects Center

www.facilities.calpoly.edu

Floor 1


CAGR	CLA	
CARCH	CSM	UNIV
CBUS		ADMIN
CENGR	NON STATE	NON ASSIGNABLE

August 2013



1"=25'

O:\Planroom\Database\building\Floor_Plans\Plan_Book\Building 197-0_Bonderson Engineering Projects Center.dwg

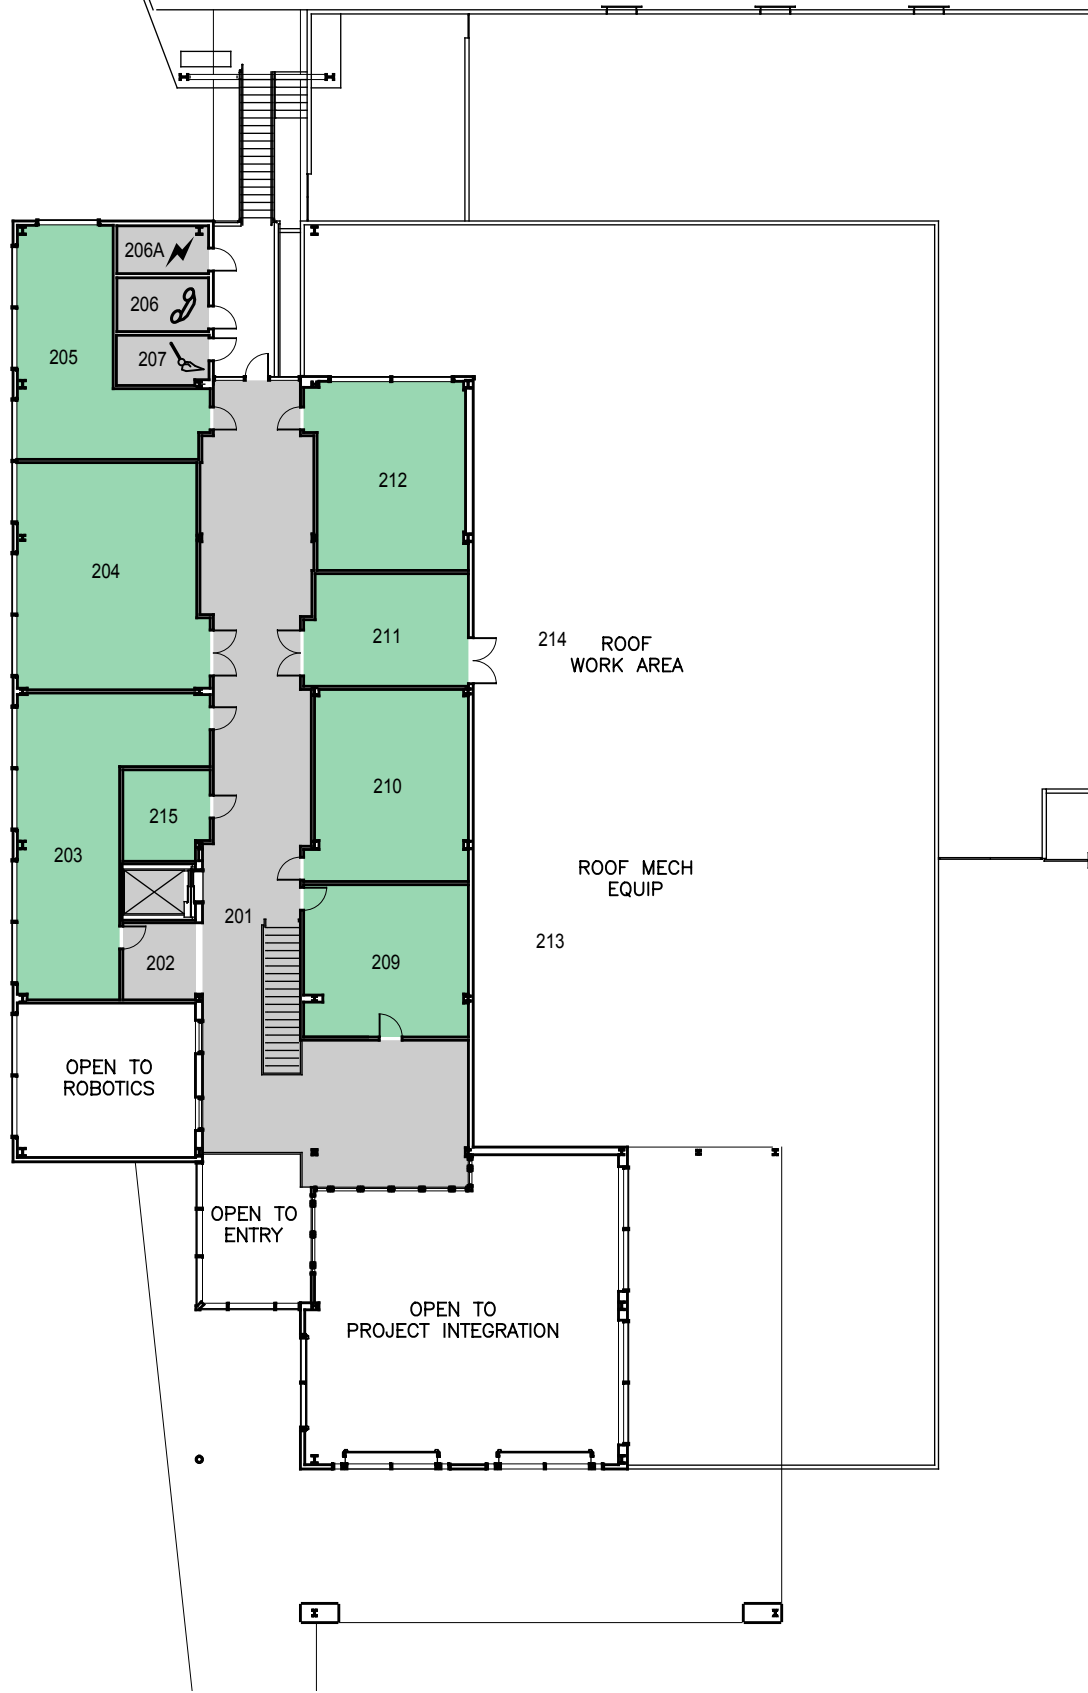

CAL POLY

SAN LUIS OBISPO

Facility Services Facilities Planning and Capital Projects

Bonderson Engineering Projects Center

www.facilities.calpoly.edu

Floor 2

CAGR	CLA	
CARCH	CSM	UNIV
CBUS		ADMIN
CENGR	NON STATE	NON ASSIGNABLE

August 2013



1"=25'