



O:\Planroom\Database\building_Floor_Plans\Plan_Book\Building 271-0_Village Drive Parking Structure.dwg

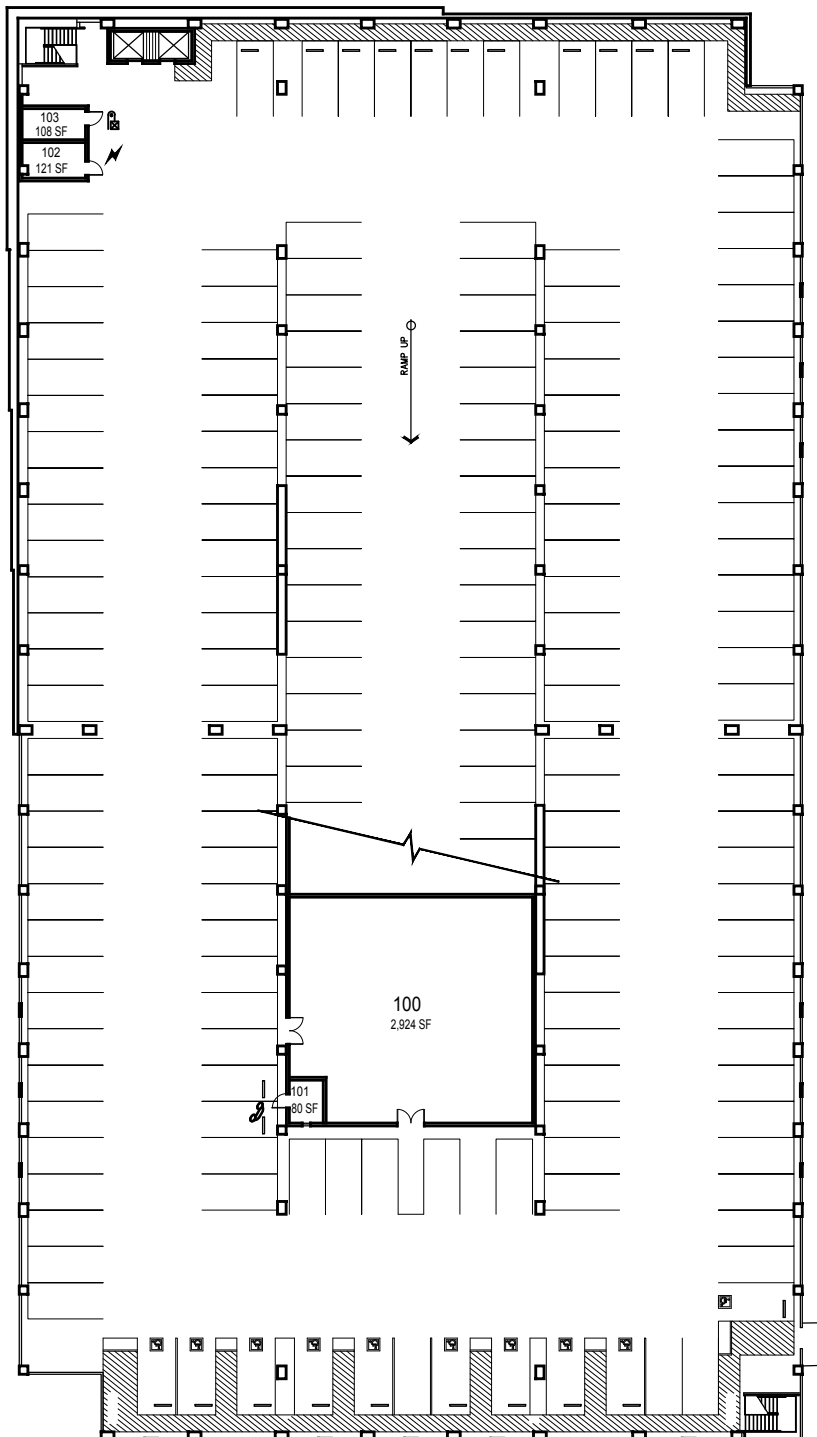

O:\Planroom\Database\building_Floor_Plans\Plan_Book\Building 271-0_Village Drive Parking Structure.dwg

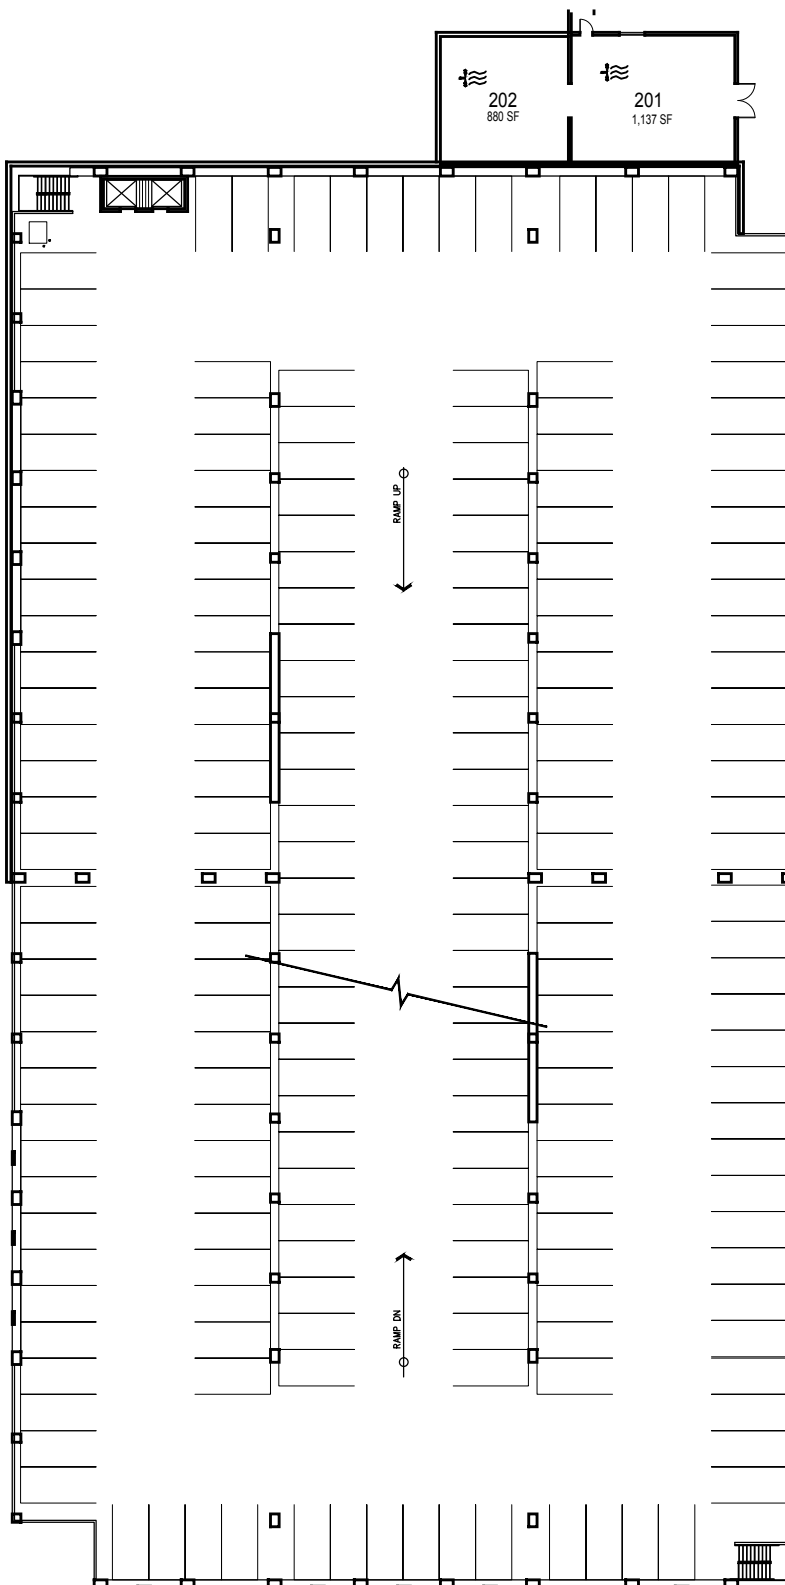

CAL POLY

Village Drive Parking Structure

SAN LUIS OBISPO

www.facilities.calpoly.edu

Facility Services


Facilities Planning and Capital Projects

July 2017



1"=45'

O:\Planroom\Database\building_Floor_Plans\Plan_Book\Building 271-0_Village Drive Parking Structure.dwg

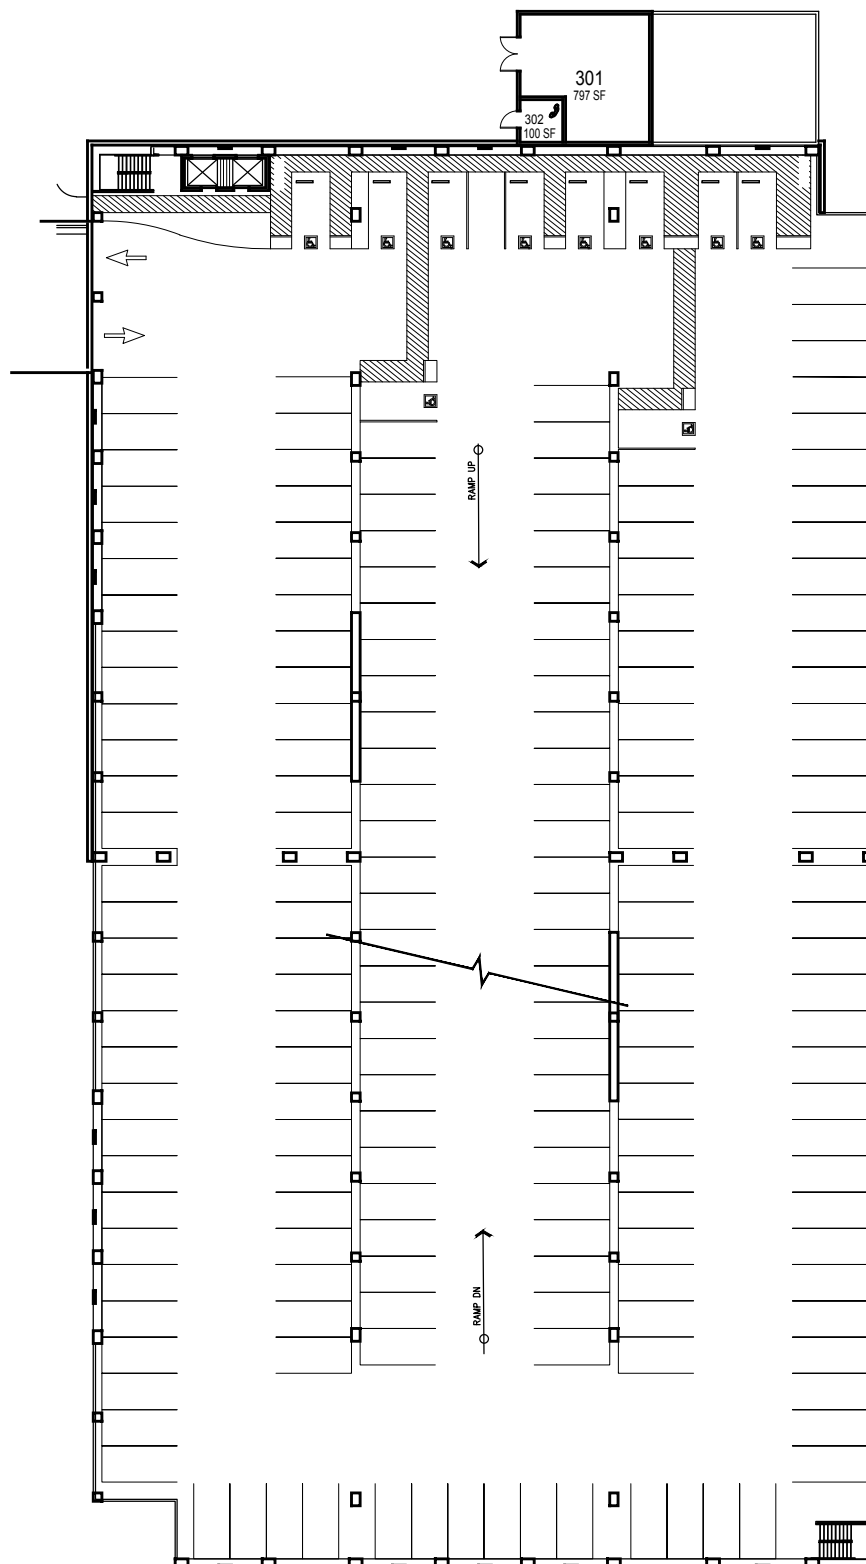

CAL POLY

SAN LUIS OBISPO

Village Drive Parking Structure

www.facilities.calpoly.edu


Facility Services Facilities Planning and Capital Projects

July 2017



1"=45'

O:\Planroom\Database\building_Floor_Plans\Plan_Book\Building 271-0_Village Drive Parking Structure.dwg

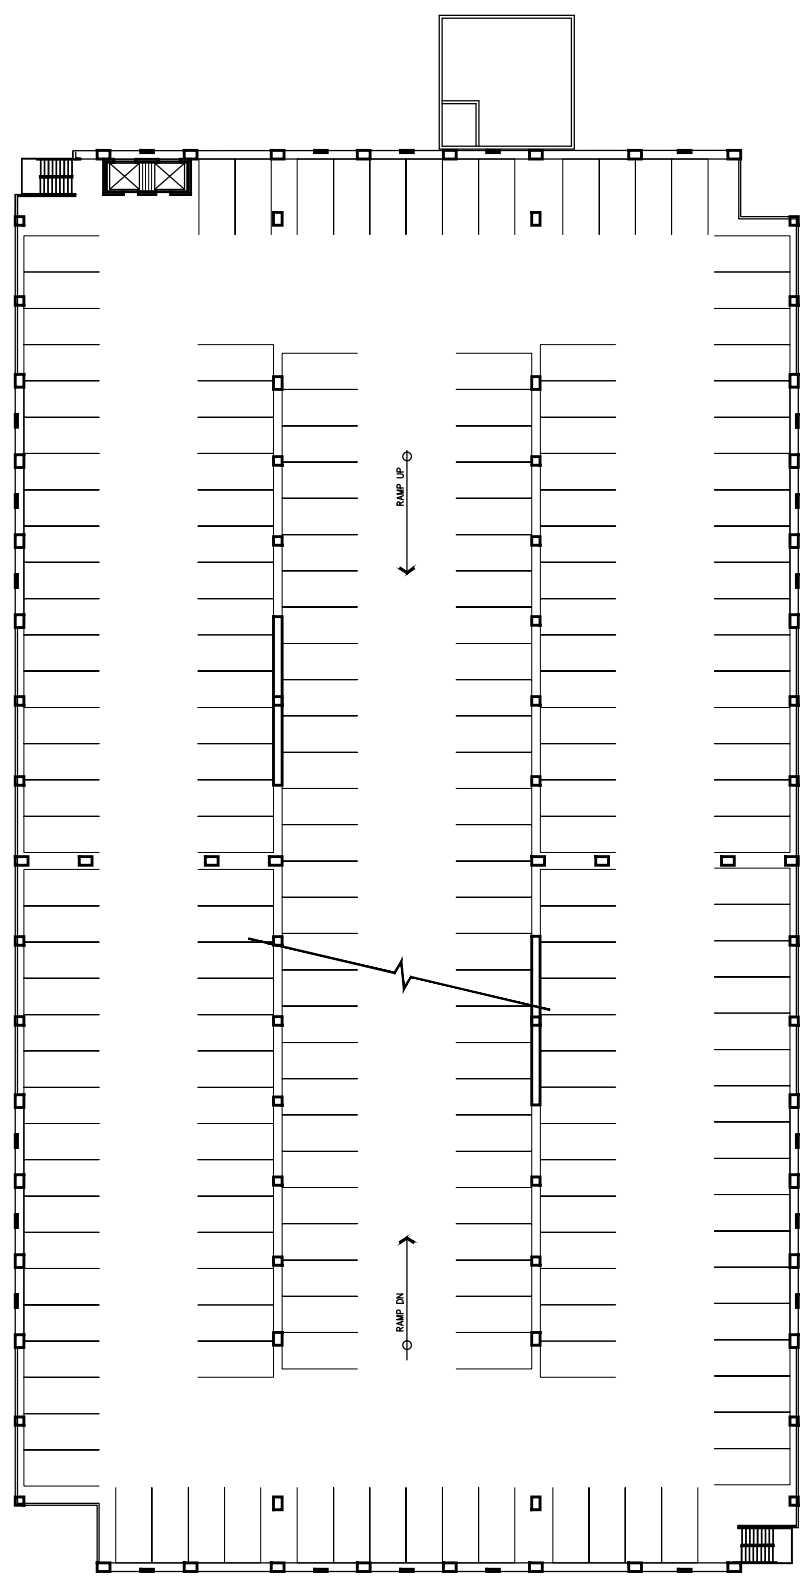

CAL POLY Village Drive Parking Structure

SAN LUIS OBISPO

www.facilities.calpoly.edu

Facility Services Facilities Planning and Capital Projects

July 2017



1"=45'

O:\Planroom\Database\building_Floor_Plans\Plan_Book\Building 271-0_Village Drive Parking Structure.dwg

