

O:\Planroom\Database\building\_Floor\_Plans\Plan\_Book\Building\_371-0\_Canyon Circle Parking Structure.dwg

**CAL POLY**

Canyon Circle Parking  
Structure

SAN LUIS OBISPO

[www.facilities.calpoly.edu](http://www.facilities.calpoly.edu)

Facility Services


Facilities Planning and Capital Projects

July 2017




1"=50'


O:\Planroom\Database\building\_Floor\_Plans\Plan\_Book\Building\_371-0\_Canyon Circle Parking Structure.dwg

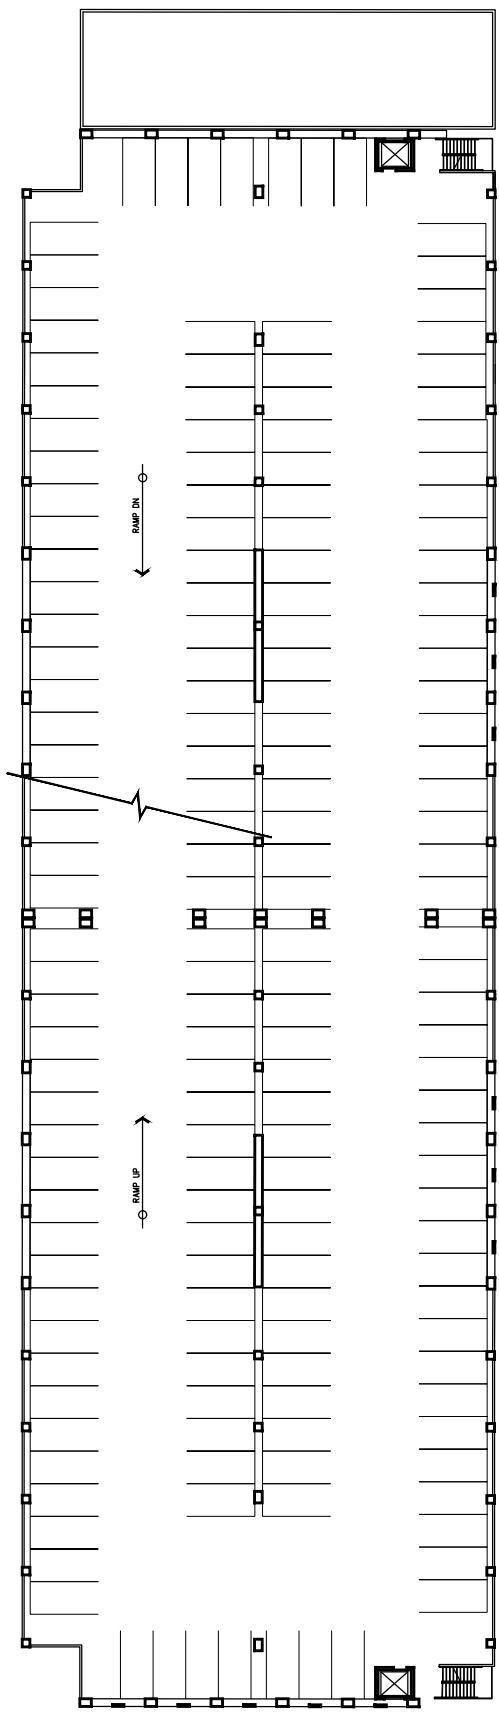


O:\Planroom\Database\building\_Floor\_Plans\Plan\_Book\Building\_371-0\_Canyon Circle Parking Structure.dwg

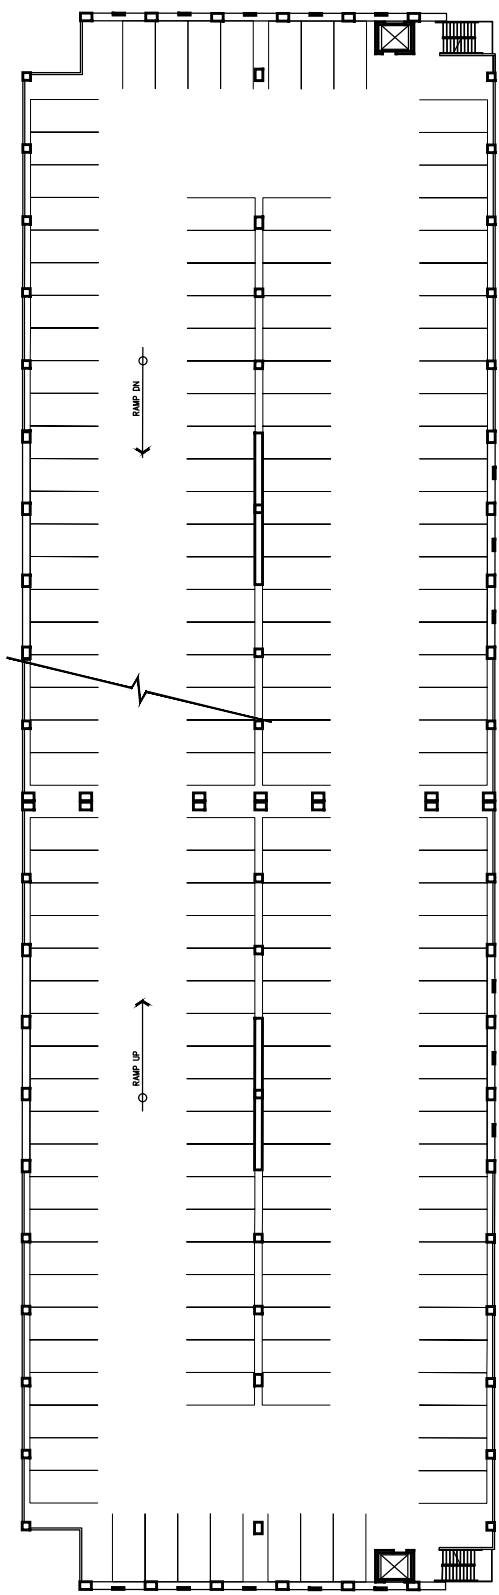

O:\Planroom\Database\building\_Floor\_Plans\Plan\_Book\Building\_371-0\_Canyon Circle Parking Structure.dwg

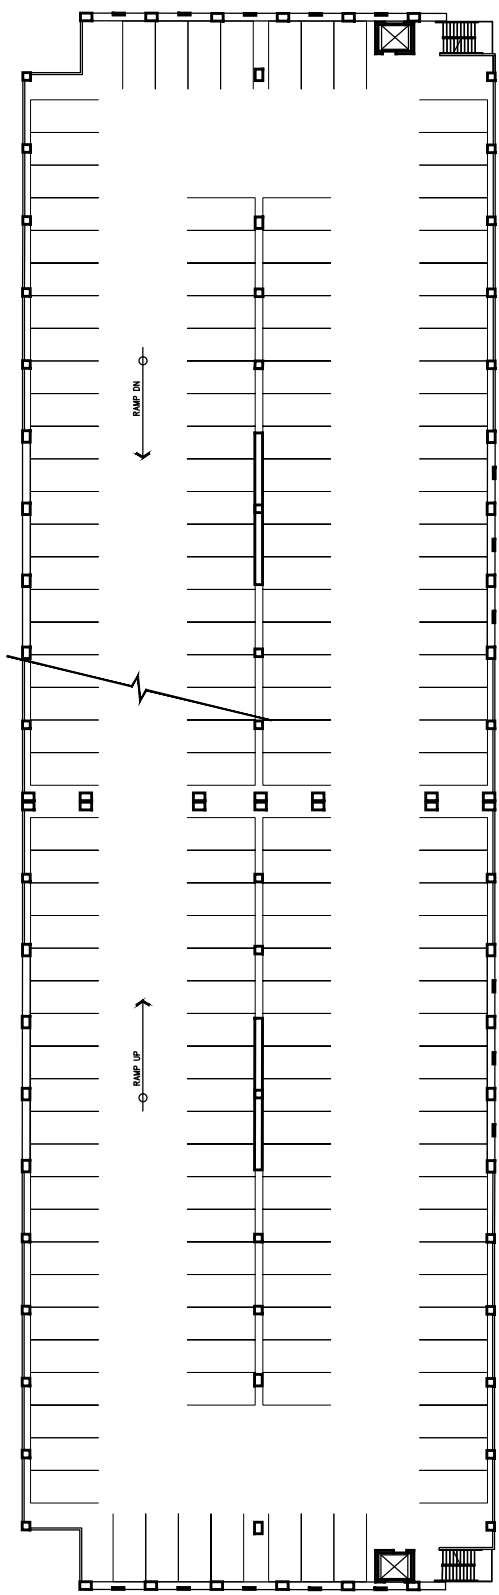

O:\Planroom\Database\building\_Floor\_Plans\Plan\_Book\Building\_371-0\_Canyon Circle Parking Structure.dwg

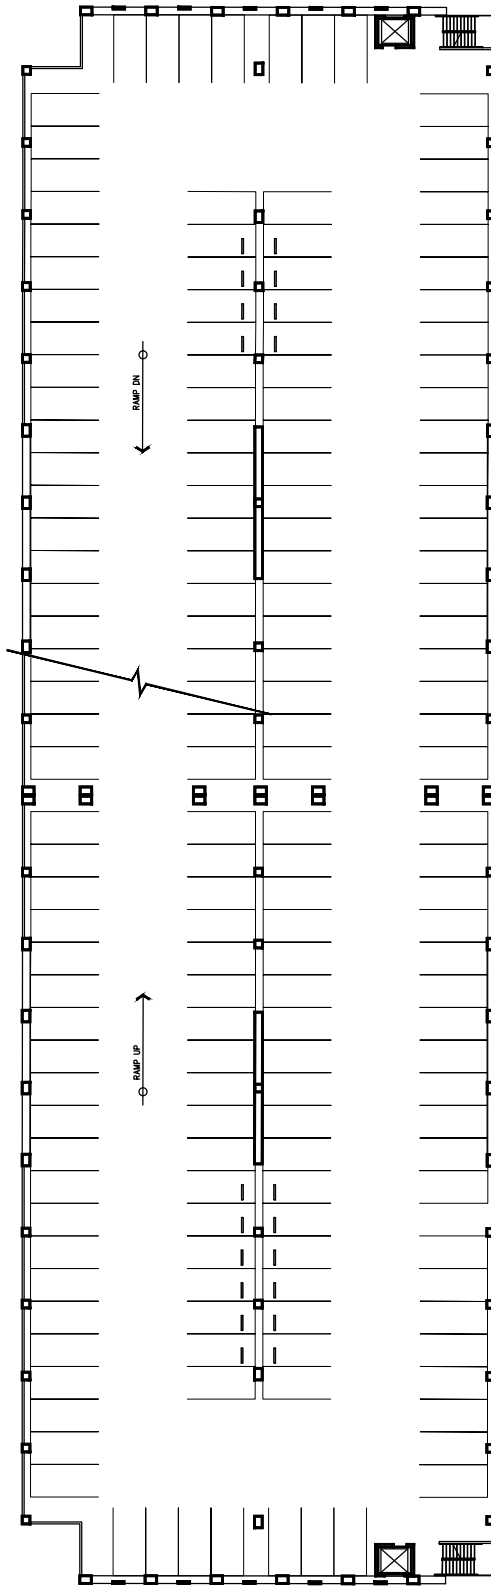

**CAL POLY**

Canyon Circle Parking  
Structure

SAN LUIS OBISPO

[www.facilities.calpoly.edu](http://www.facilities.calpoly.edu)

Facility Services


Facilities Planning and Capital Projects

July 2017



1"=50'

O:\Planroom\Database\building\_Floor\_Plans\Plan\_Book\Building\_371-0\_Canyon Circle Parking Structure.dwg

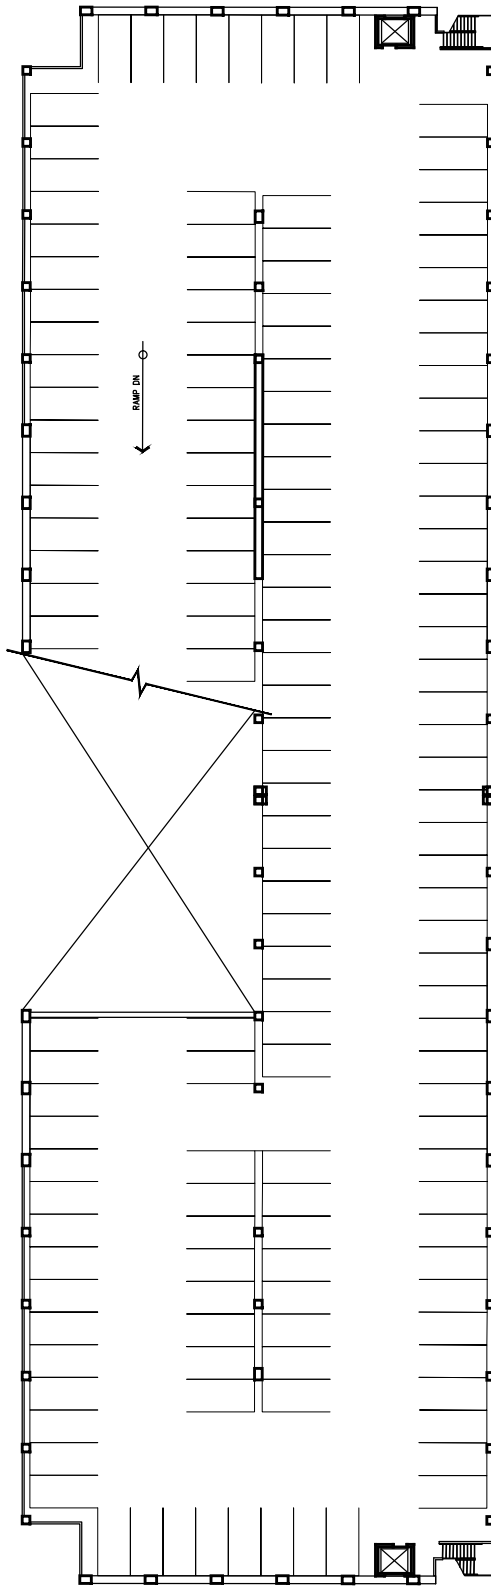

**CAL POLY**

Canyon Circle Parking  
Structure

SAN LUIS OBISPO

[www.facilities.calpoly.edu](http://www.facilities.calpoly.edu)

Facility Services

Facilities Planning and Capital Projects

July 2017



1"=50'