


COLLAR:

Collar shall be constructed per Engineering Standard 6040

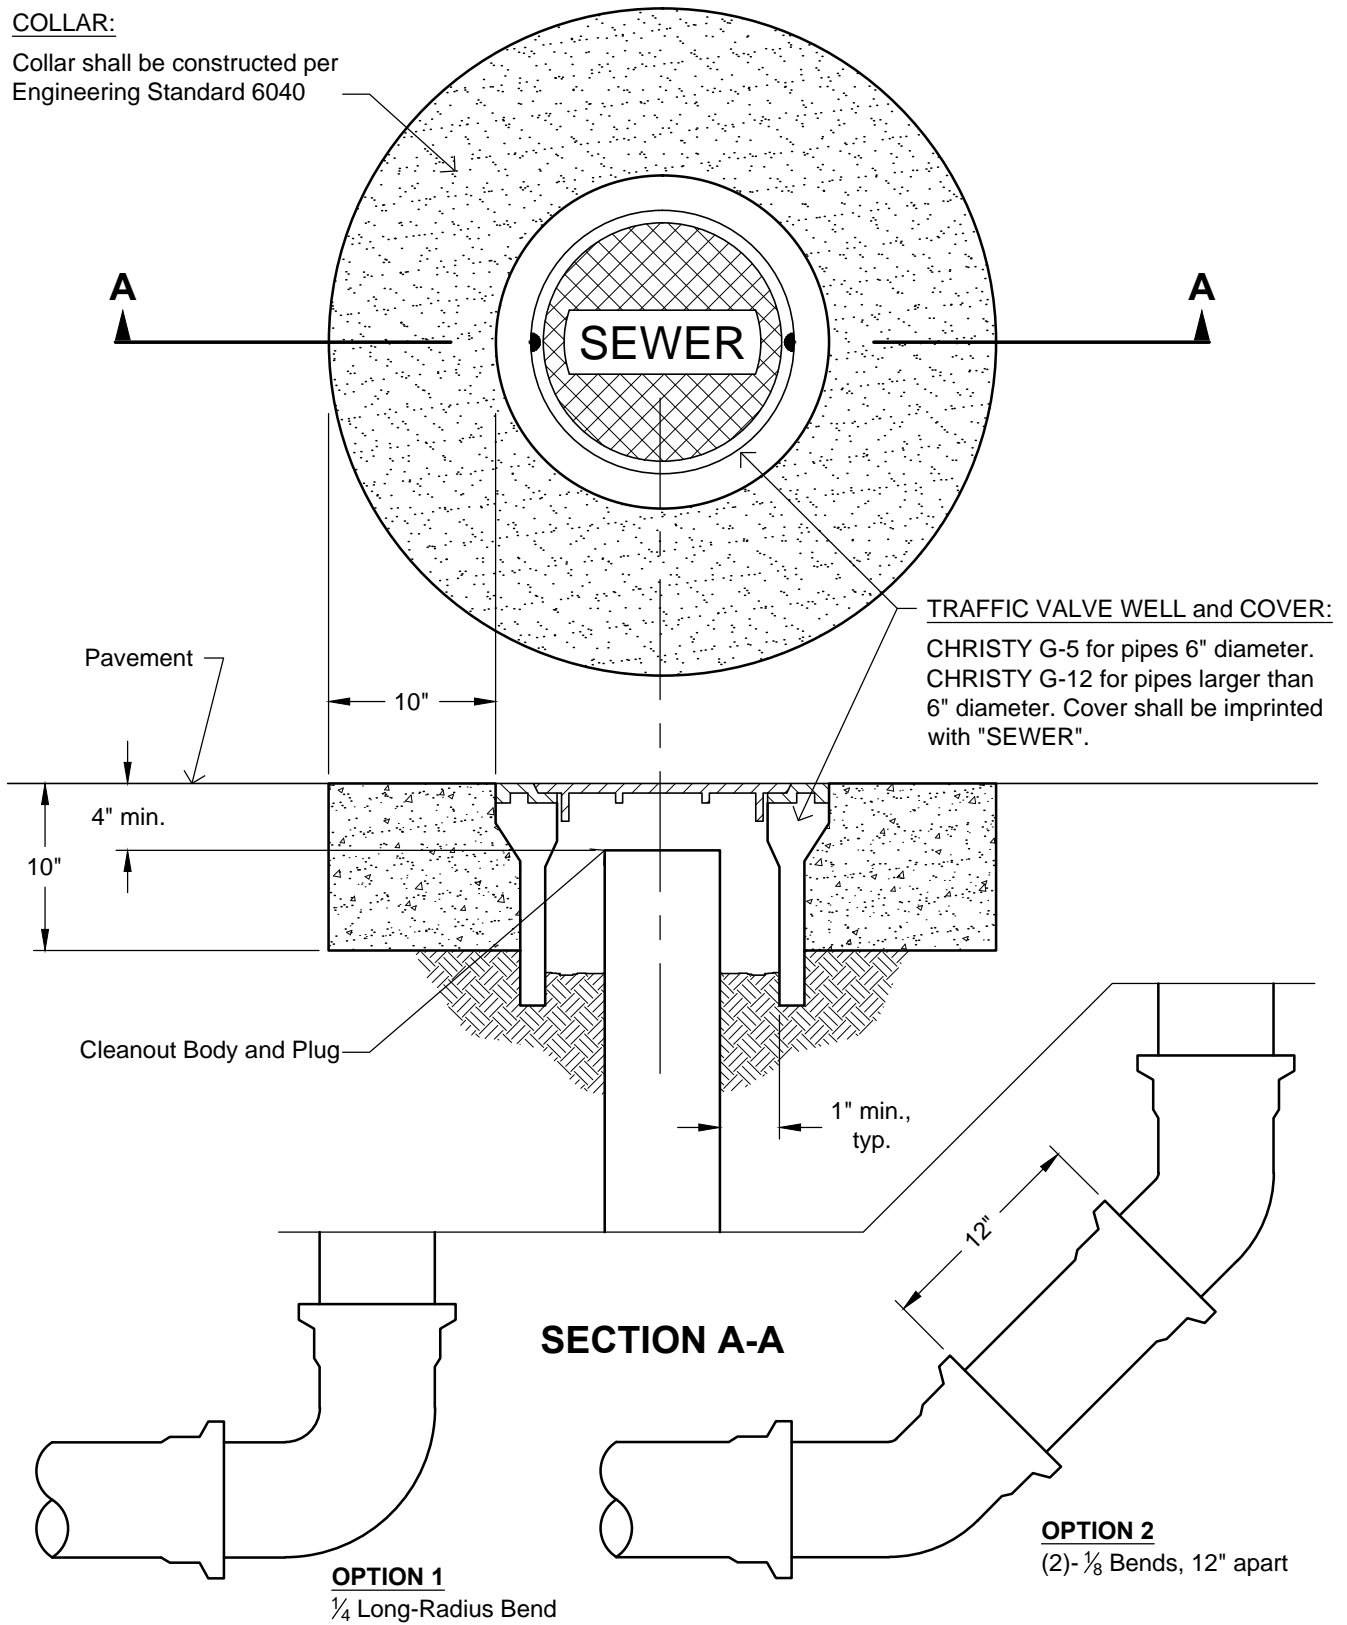

CLEANOUTS ARE NOT ALLOWED ON NEW MAIN CONSTRUCTION.

SCALE: N.T.S.

STANDARD CURRENT AS OF: 01/21/2020

APPROVED BY: XX

NOTES:



CAL POLY

SEWER CLEANOUT & WELL

6710