


Lot H-1, Vet Clinic, Tech Park Area

LEGEND

Parking	Paths Of Travel	Ramp	Entry	Transit	Other
Good	Good	Good	Powered	Public Bus	Elevator
Minor Issues	Minor Issues	Minor Issues	Good	Campus Tram	Pedestrian Mall
Minor Issues Interior	Dead End	Minor Issues	Minor Issues	Curb Cut	5mph Service Traffic
Major Issues	Slope (1:12 - 1:20) and/or Moderate Cross Slope	Major Issues			
Mothballed	Slopes (More than 1:12) and/or Severe Cross Slope				

Crop Science

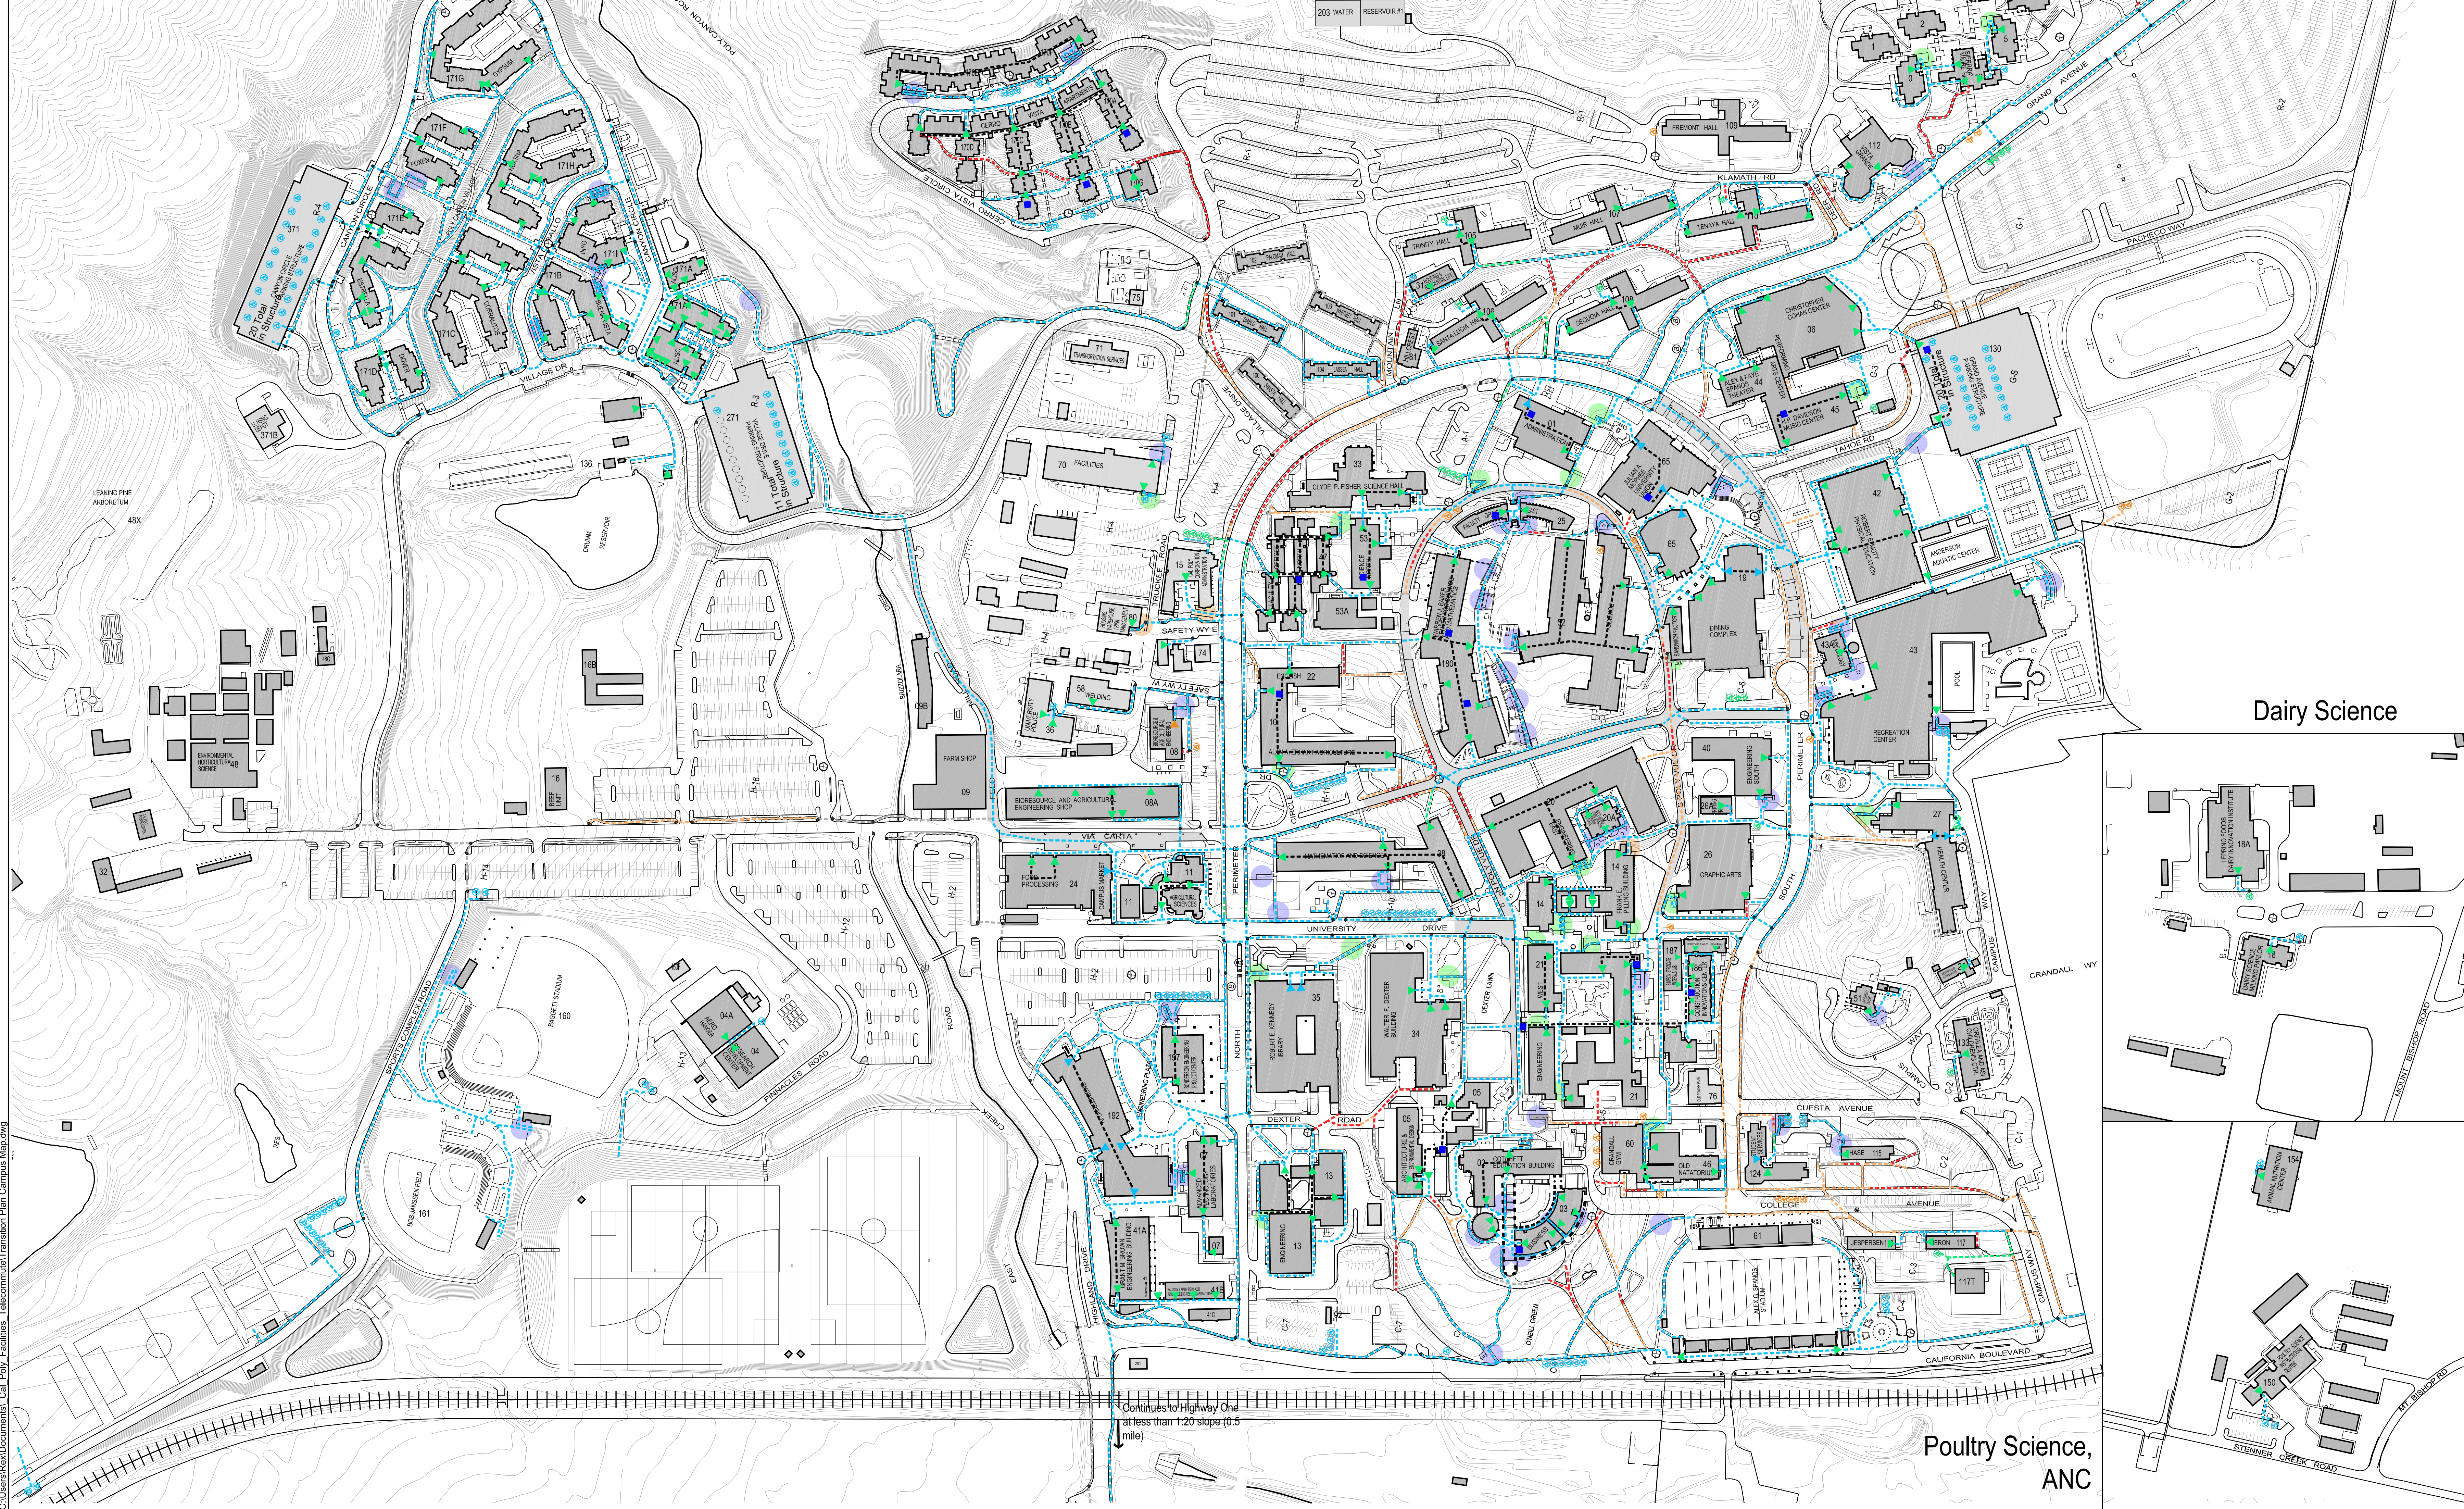

This map shows parking and travel paths available for use by individuals with mobility disabilities. It does not indicate that the parking and paths are fully compliant with current code.

Transition Plan Campus Map

CAL POLY
 SAN LUIS OBISPO
 Facility Services Planning and Capital Projects

File Information

DATE	Feb. 5, 2010
REV	May 2013
Plot Date	7.7.2013
File Name	Map Plan Campus Map.dwg
Plot Size	10x10
Transition Plan Map	
Plot by	Reh



C:\Users\Rev\Documents\CAL Poly_Facilities_Telocomm\Transition Plan_Campus Map.dwg