


### TRAP ROOM LEVEL

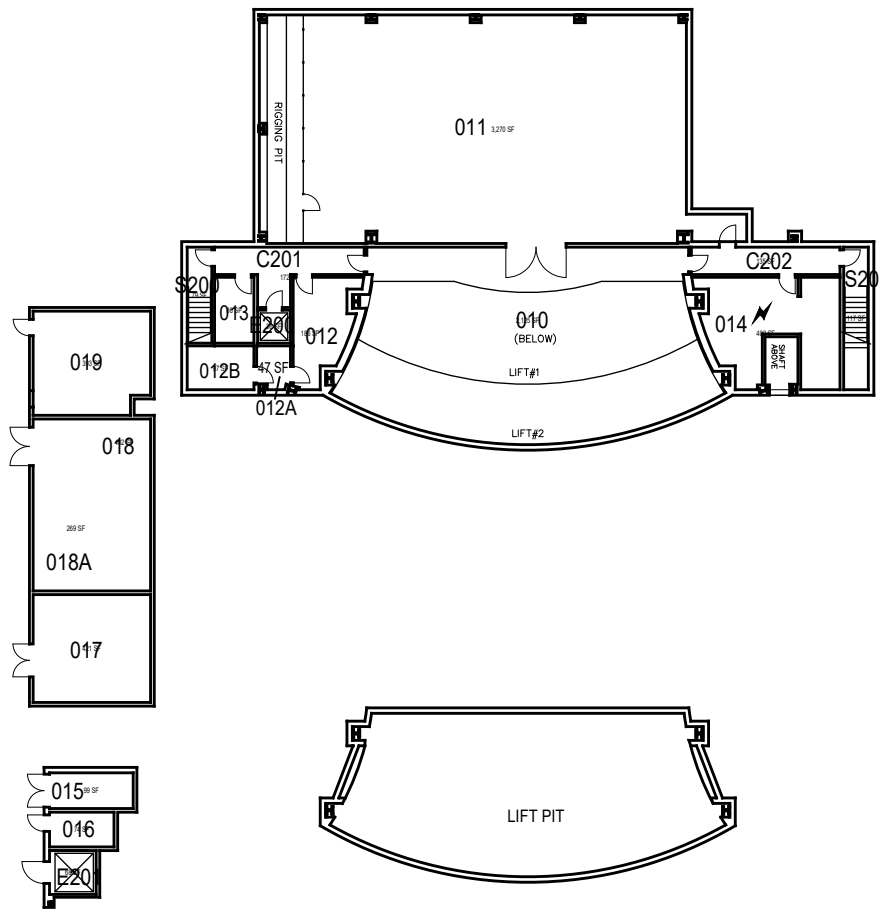

### LIFT PIT LEVEL BELOW




**CAL POLY**

Christopher Cohan Center


Trap Room  
Space Data [http://afd.calpoly.edu/facilities/spacefacility/space\\_data.asp](http://afd.calpoly.edu/facilities/spacefacility/space_data.asp)

FACILITIES MANAGEMENT AND DEVELOPMENT

October 2020

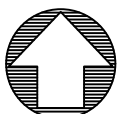

1"=35'

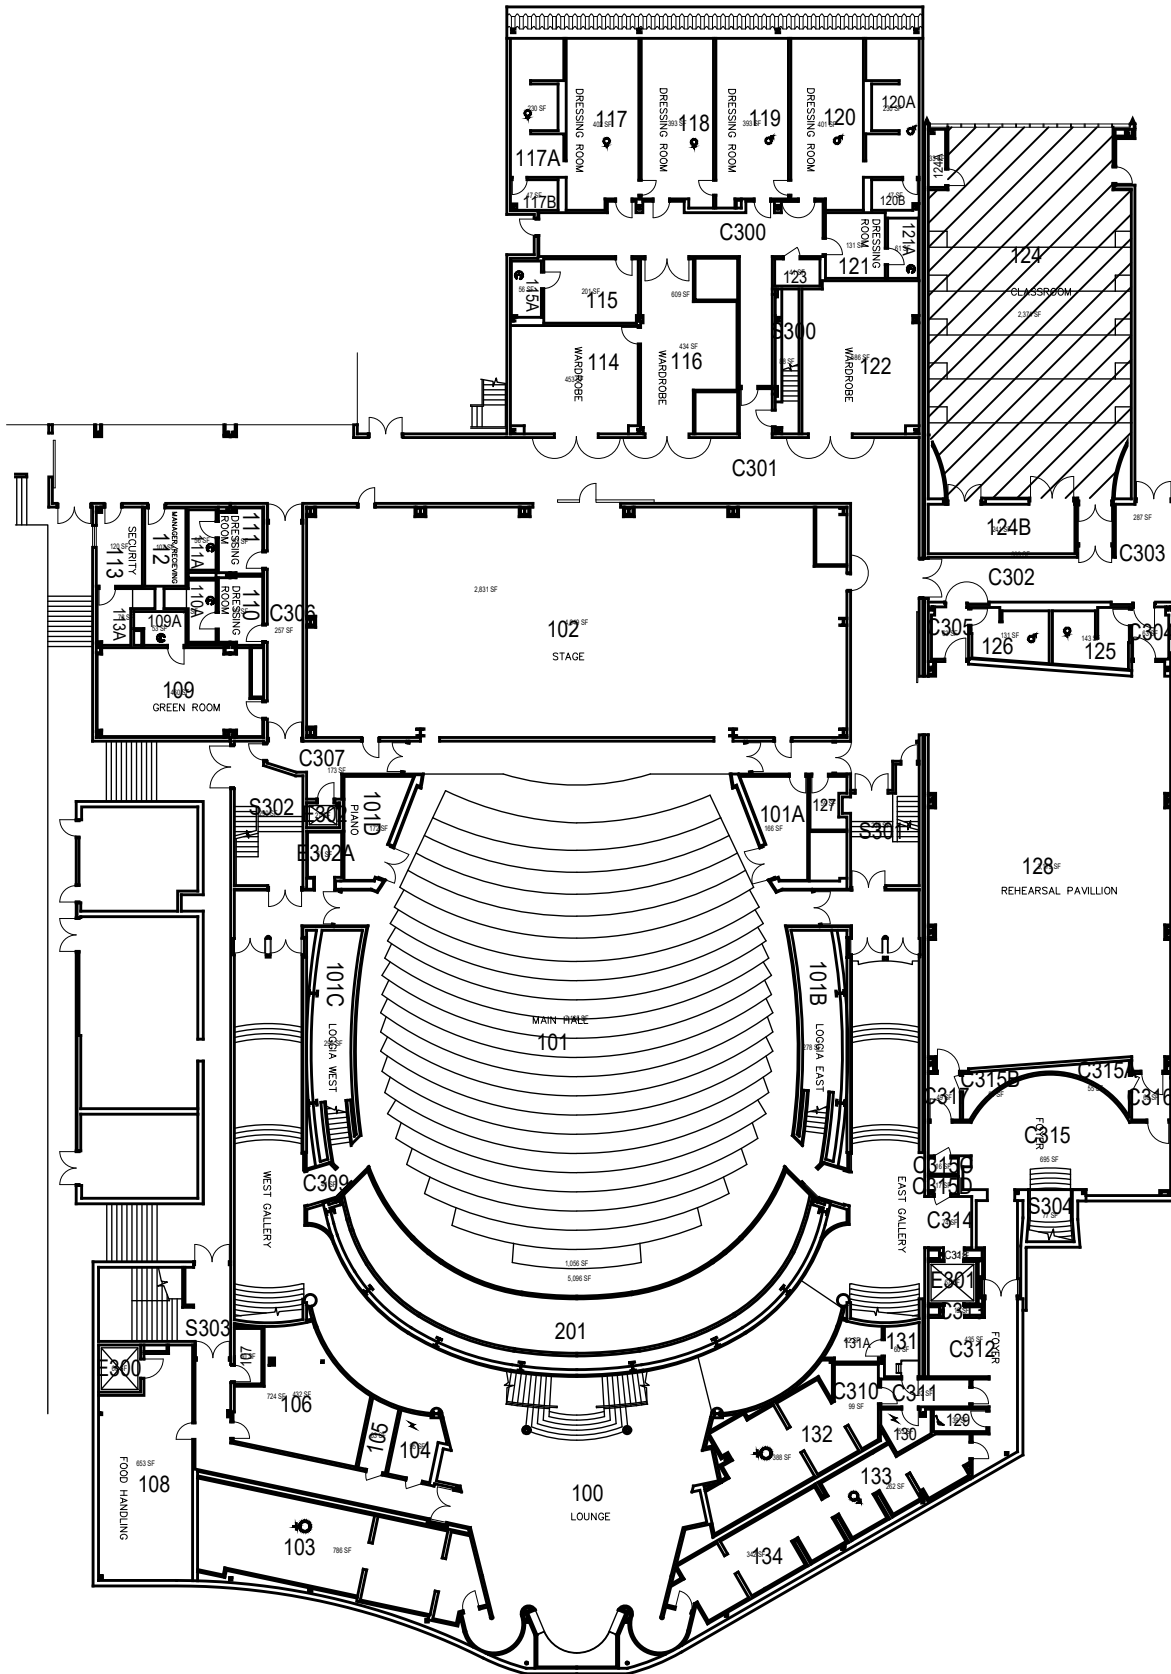


**CAL POLY**

Christopher Cohan Center


Orchestra  
Space Data [http://afd.calpoly.edu/facilities/spacefacility/space\\_data.asp](http://afd.calpoly.edu/facilities/spacefacility/space_data.asp)

FACILITIES MANAGEMENT AND DEVELOPMENT

October 2020

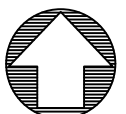

1"=35'

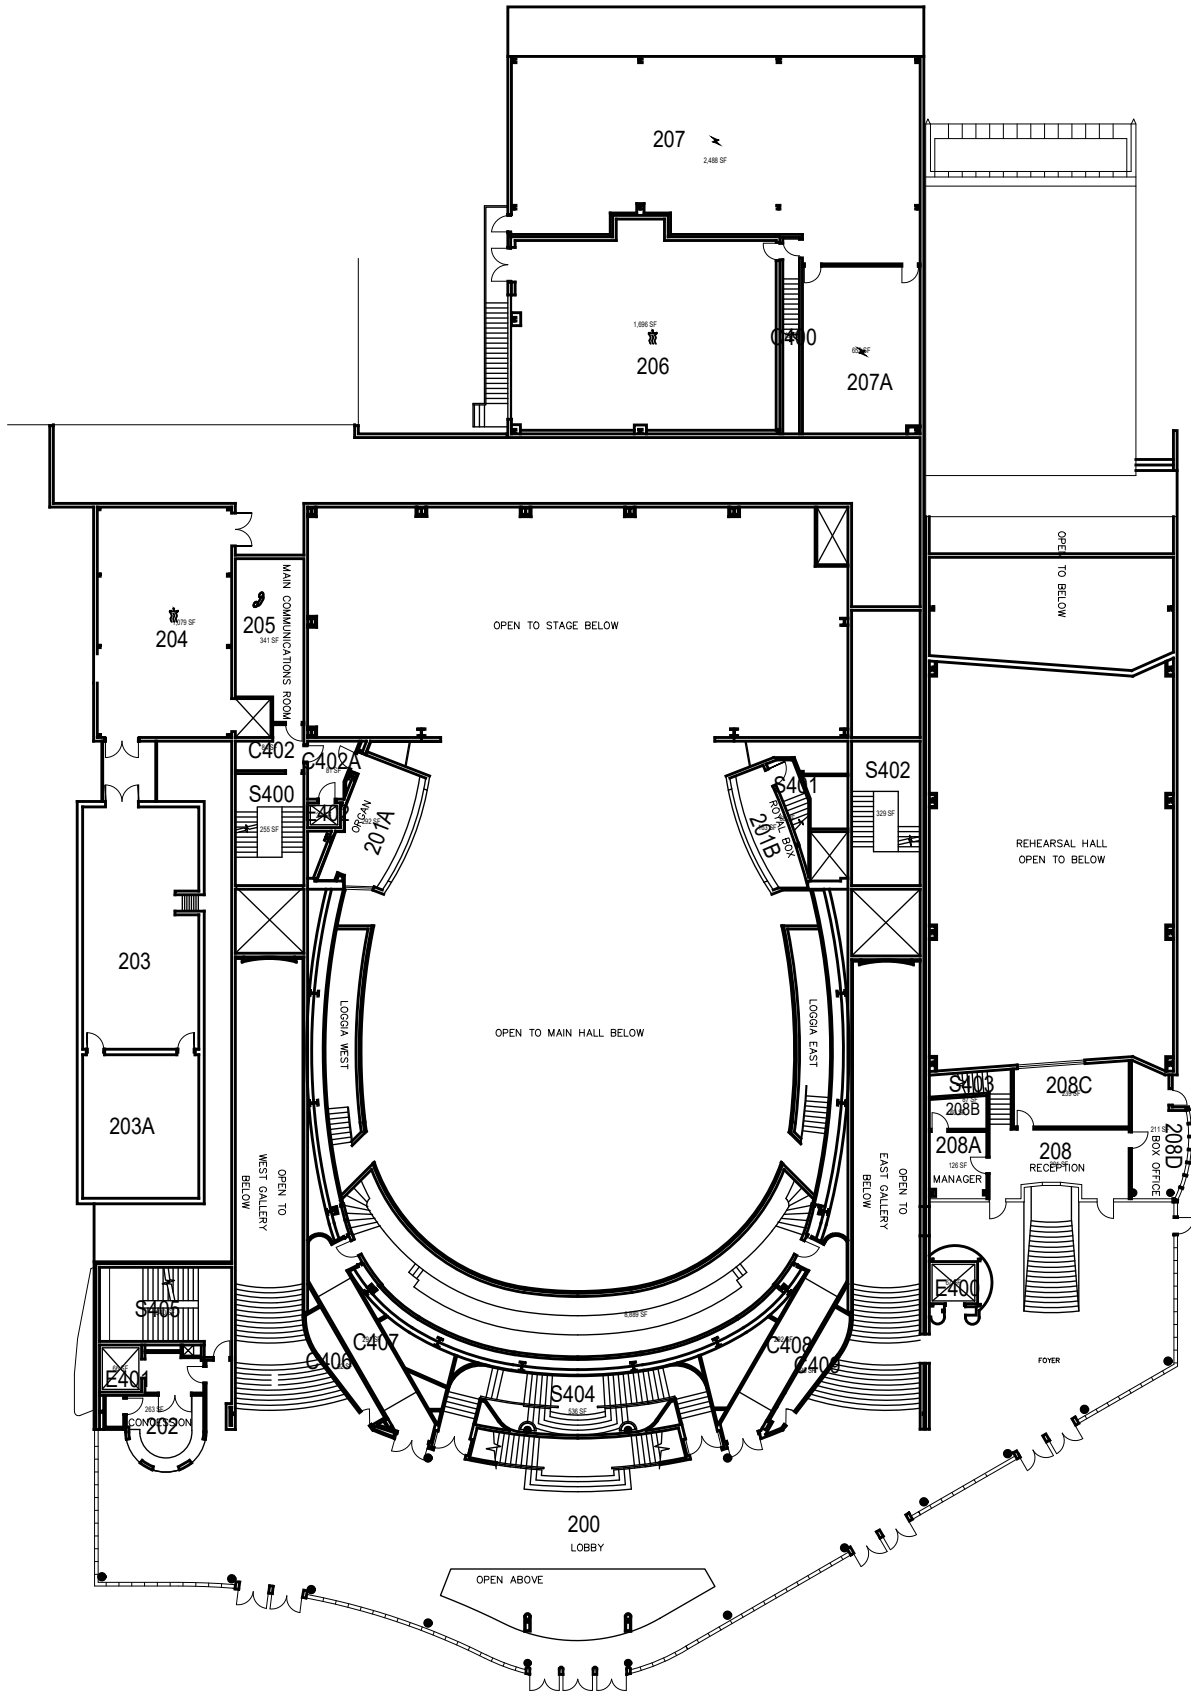


**CAL POLY**


Christopher Cohan Center

Entry Lobby  
 Space Data [http://afd.calpoly.edu/facilities/spacefacility/space\\_data.asp](http://afd.calpoly.edu/facilities/spacefacility/space_data.asp)

October 2020

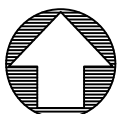

1"=35'

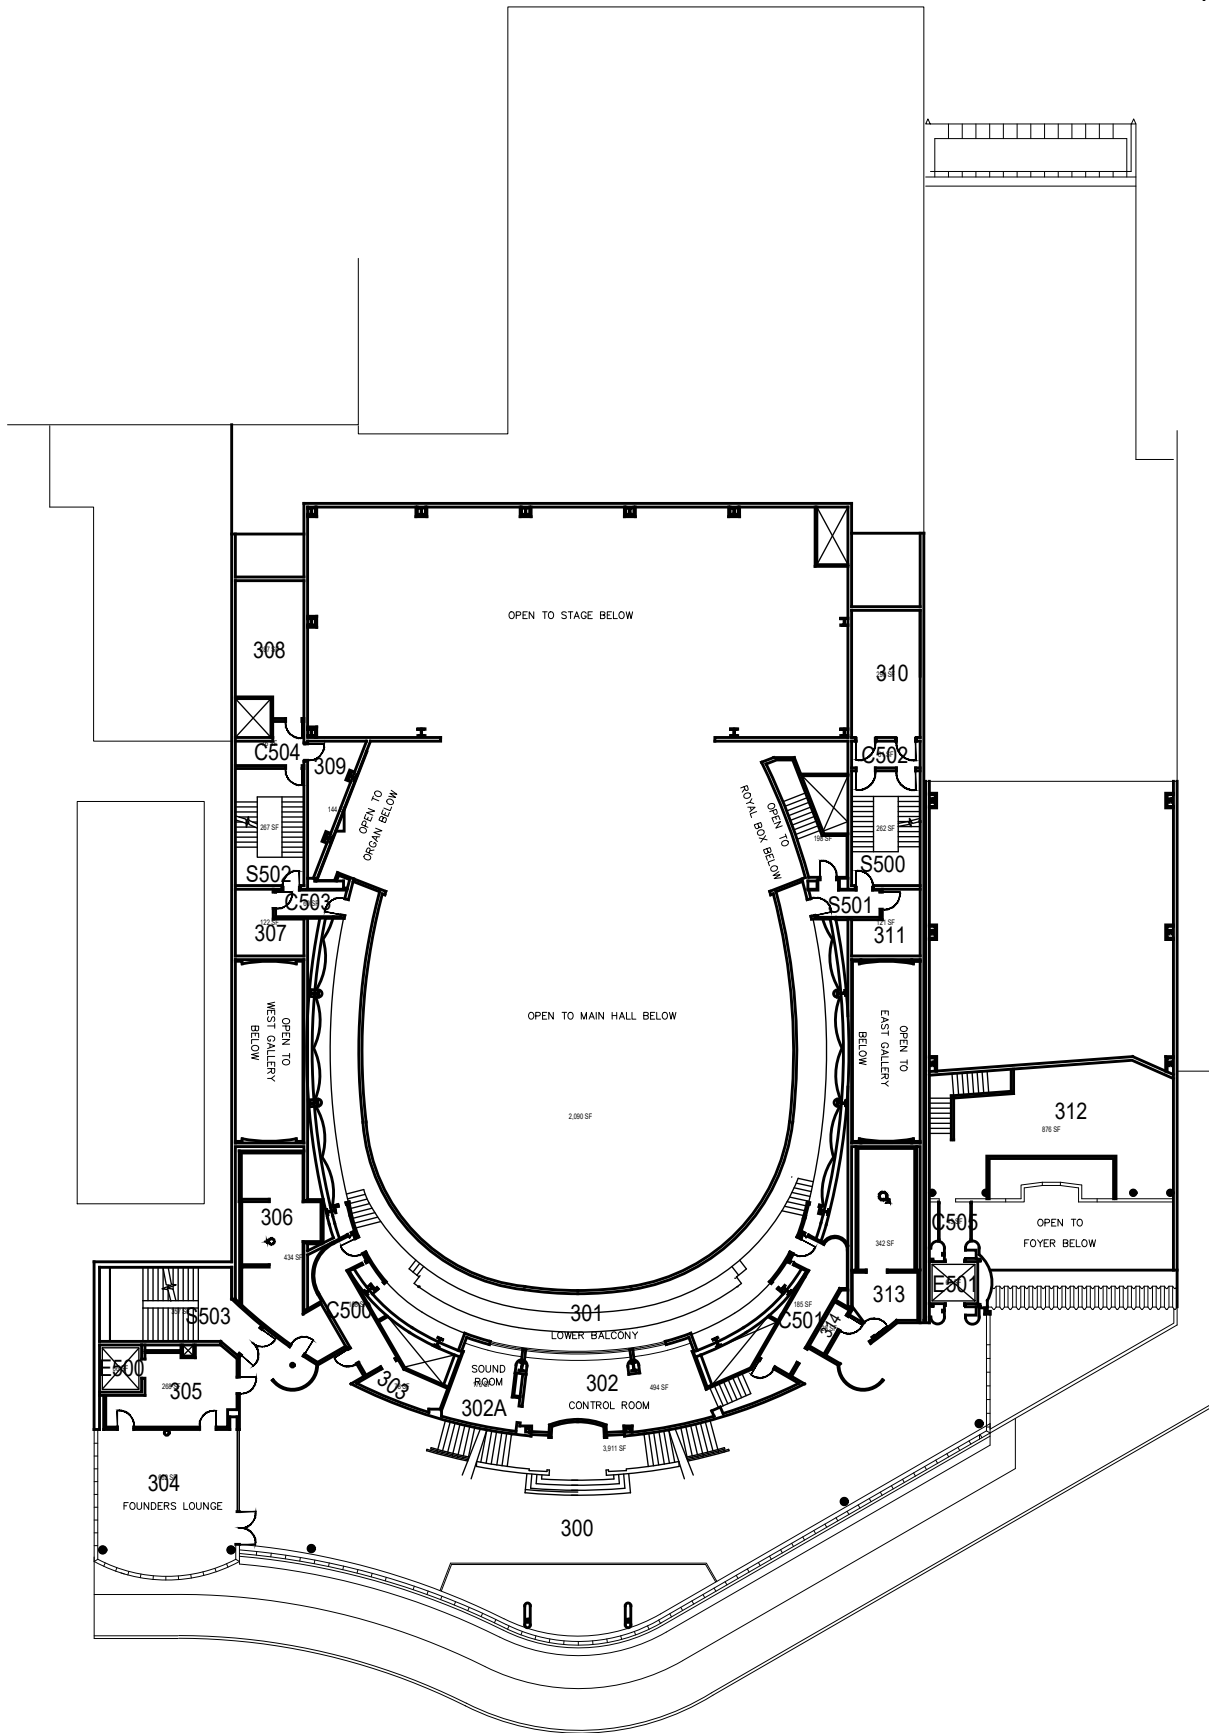


**CAL POLY**


# Christopher Cohan Center

Balcony Level  
 Space Data [http://afd.calpoly.edu/facilities/spacefacility/space\\_data.asp](http://afd.calpoly.edu/facilities/spacefacility/space_data.asp)

October 2020

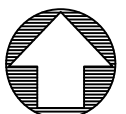

1"=35'

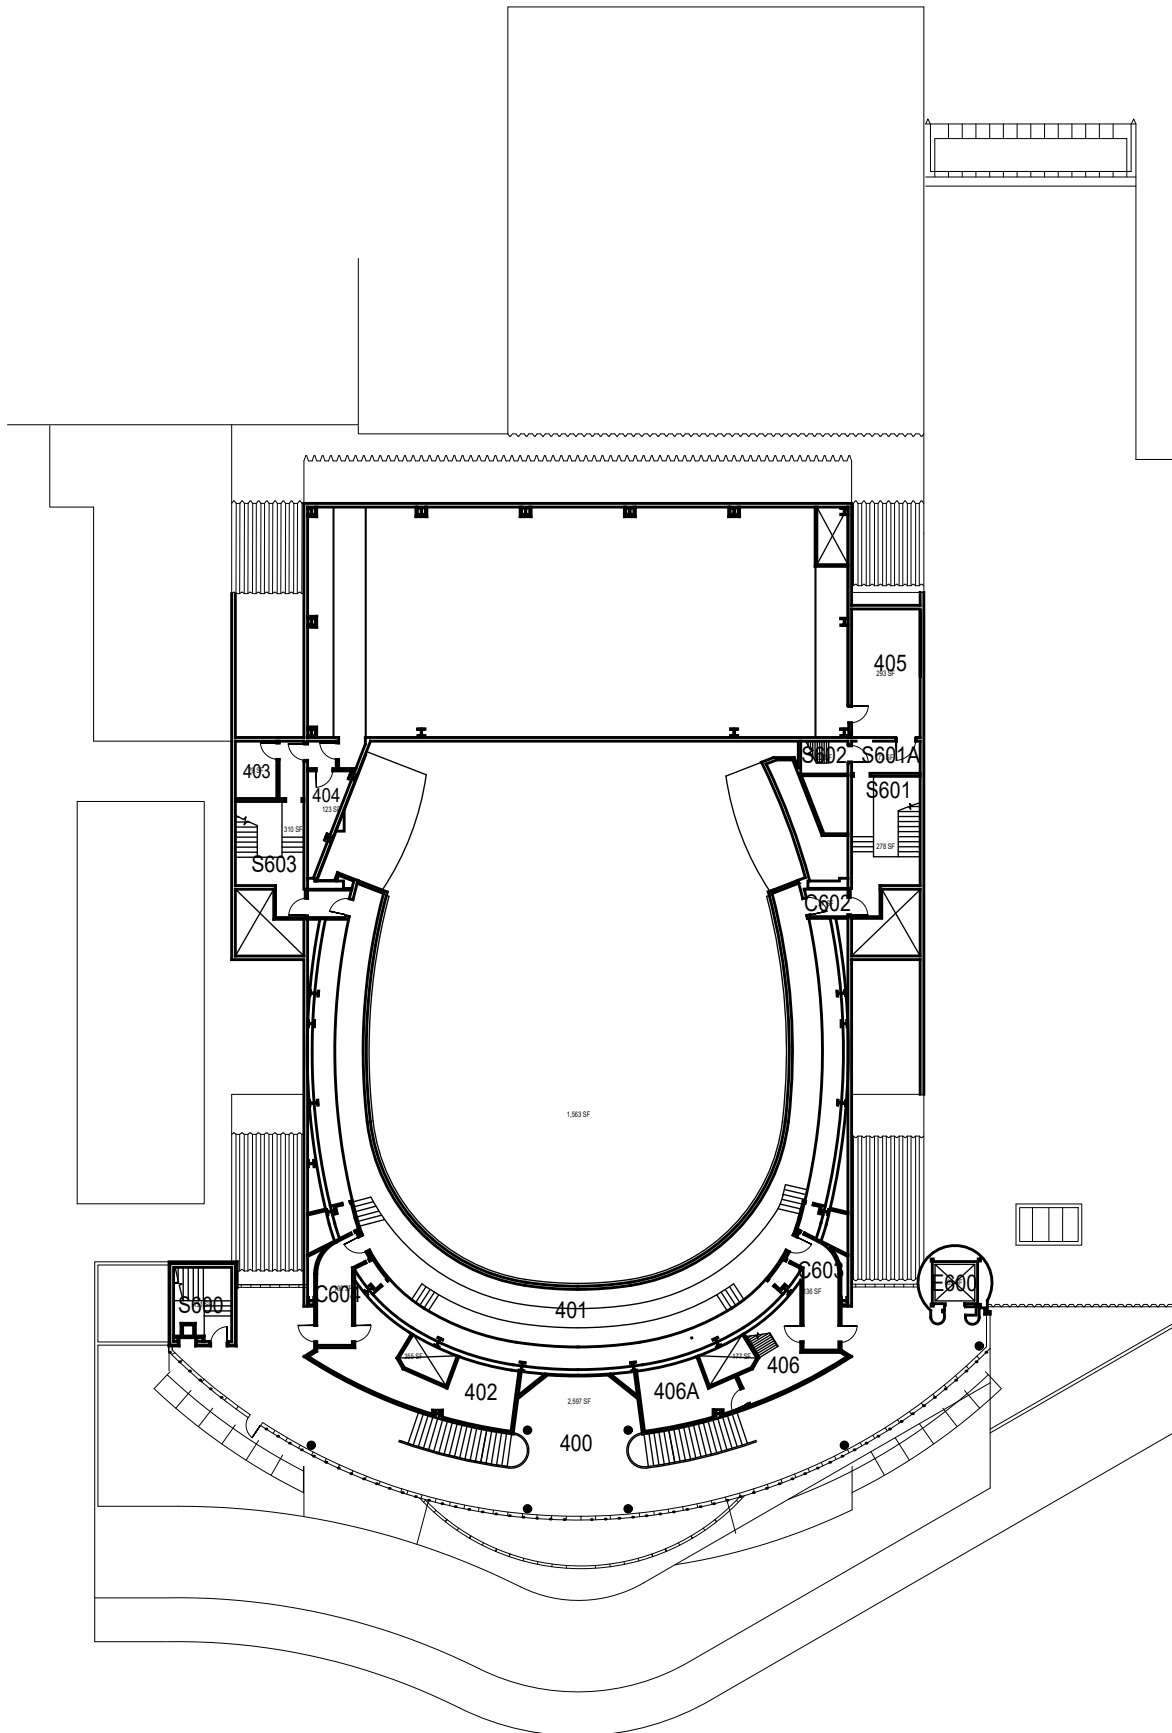


# Christopher Cohan Center

Gallery Level  
Space Data [http://afd.calpoly.edu/facilities/spacefacility/space\\_data.asp](http://afd.calpoly.edu/facilities/spacefacility/space_data.asp)

FACILITIES MANAGEMENT AND DEVELOPMENT

October 2020

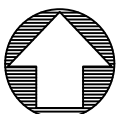

1"=35'