

CAL POLY

Frank E Pilling Building


Floor 1
Space Data http://afd.calpoly.edu/facilities/spacefacility/space_data.asp

FACILITIES MANAGEMENT AND DEVELOPMENT

October 2020



1"=30'

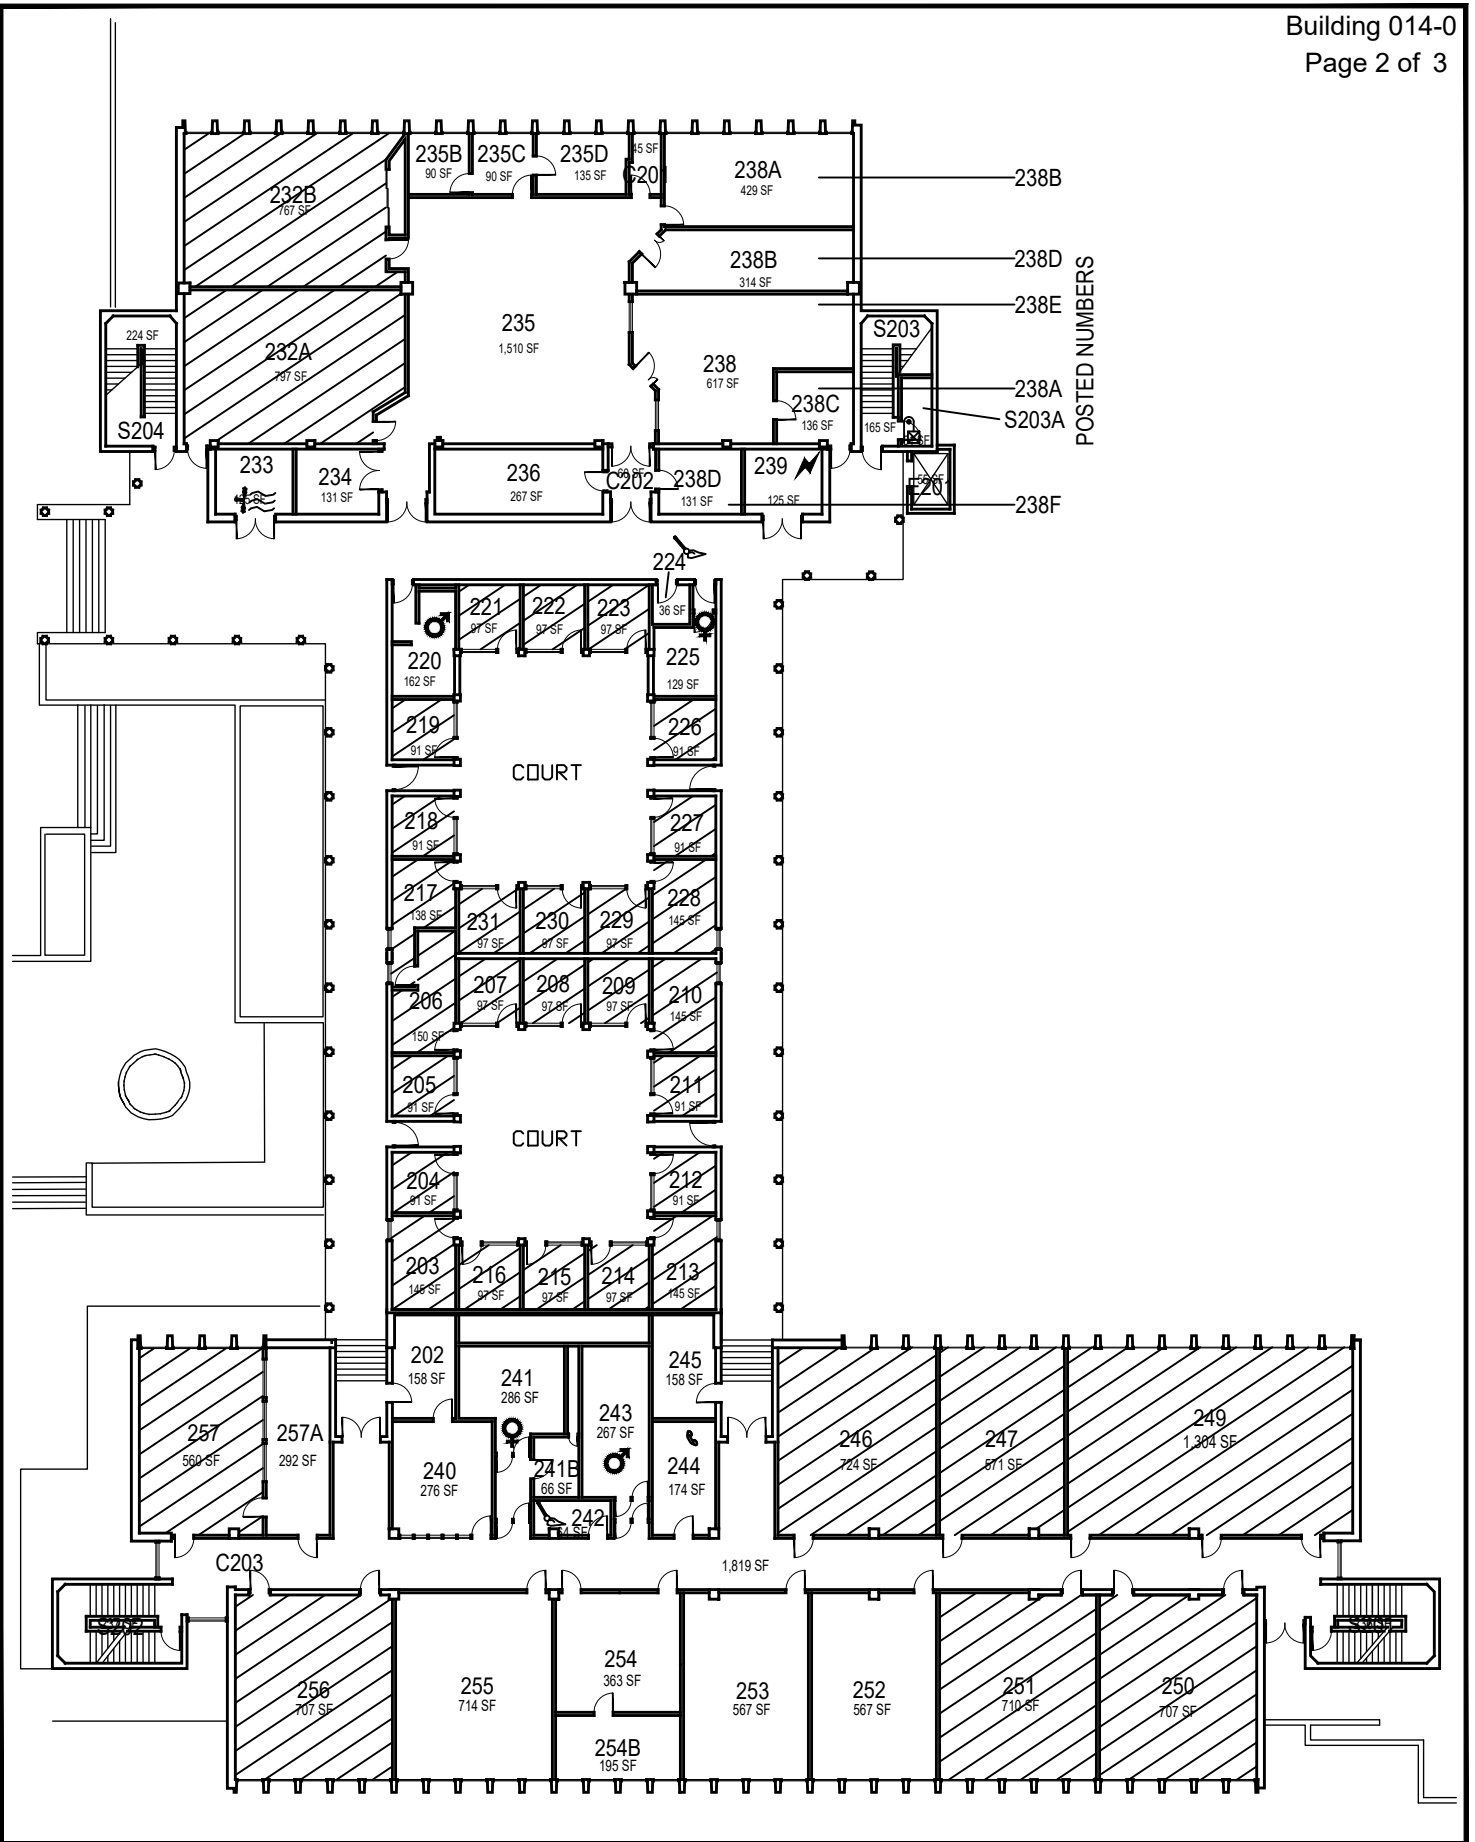

October 2020



CAL POLY

Frank E Pilling Building



Floor 2

Space Data http://afd.calpoly.edu/facilities/spacefacility/space_data.asp

FACILITIES MANAGEMENT AND DEVELOPMENT



1"=30'

 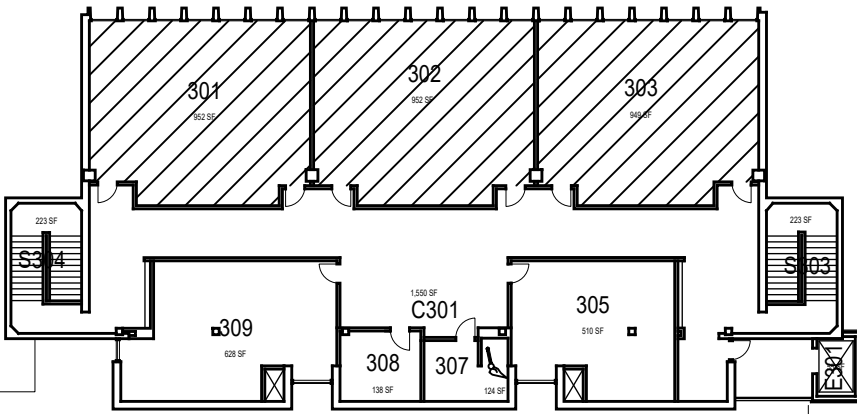

CAL POLY

Frank E Pilling Building

Floor 3
Space Data http://afd.calpoly.edu/facilities/spacefacility/space_data.asp

FACILITIES MANAGEMENT AND DEVELOPMENT

October 2020



1"=30'