


Robert E. Kennedy Library

Floor 1
Space Data http://afd.calpoly.edu/facilities/spacefacility/space_data.asp



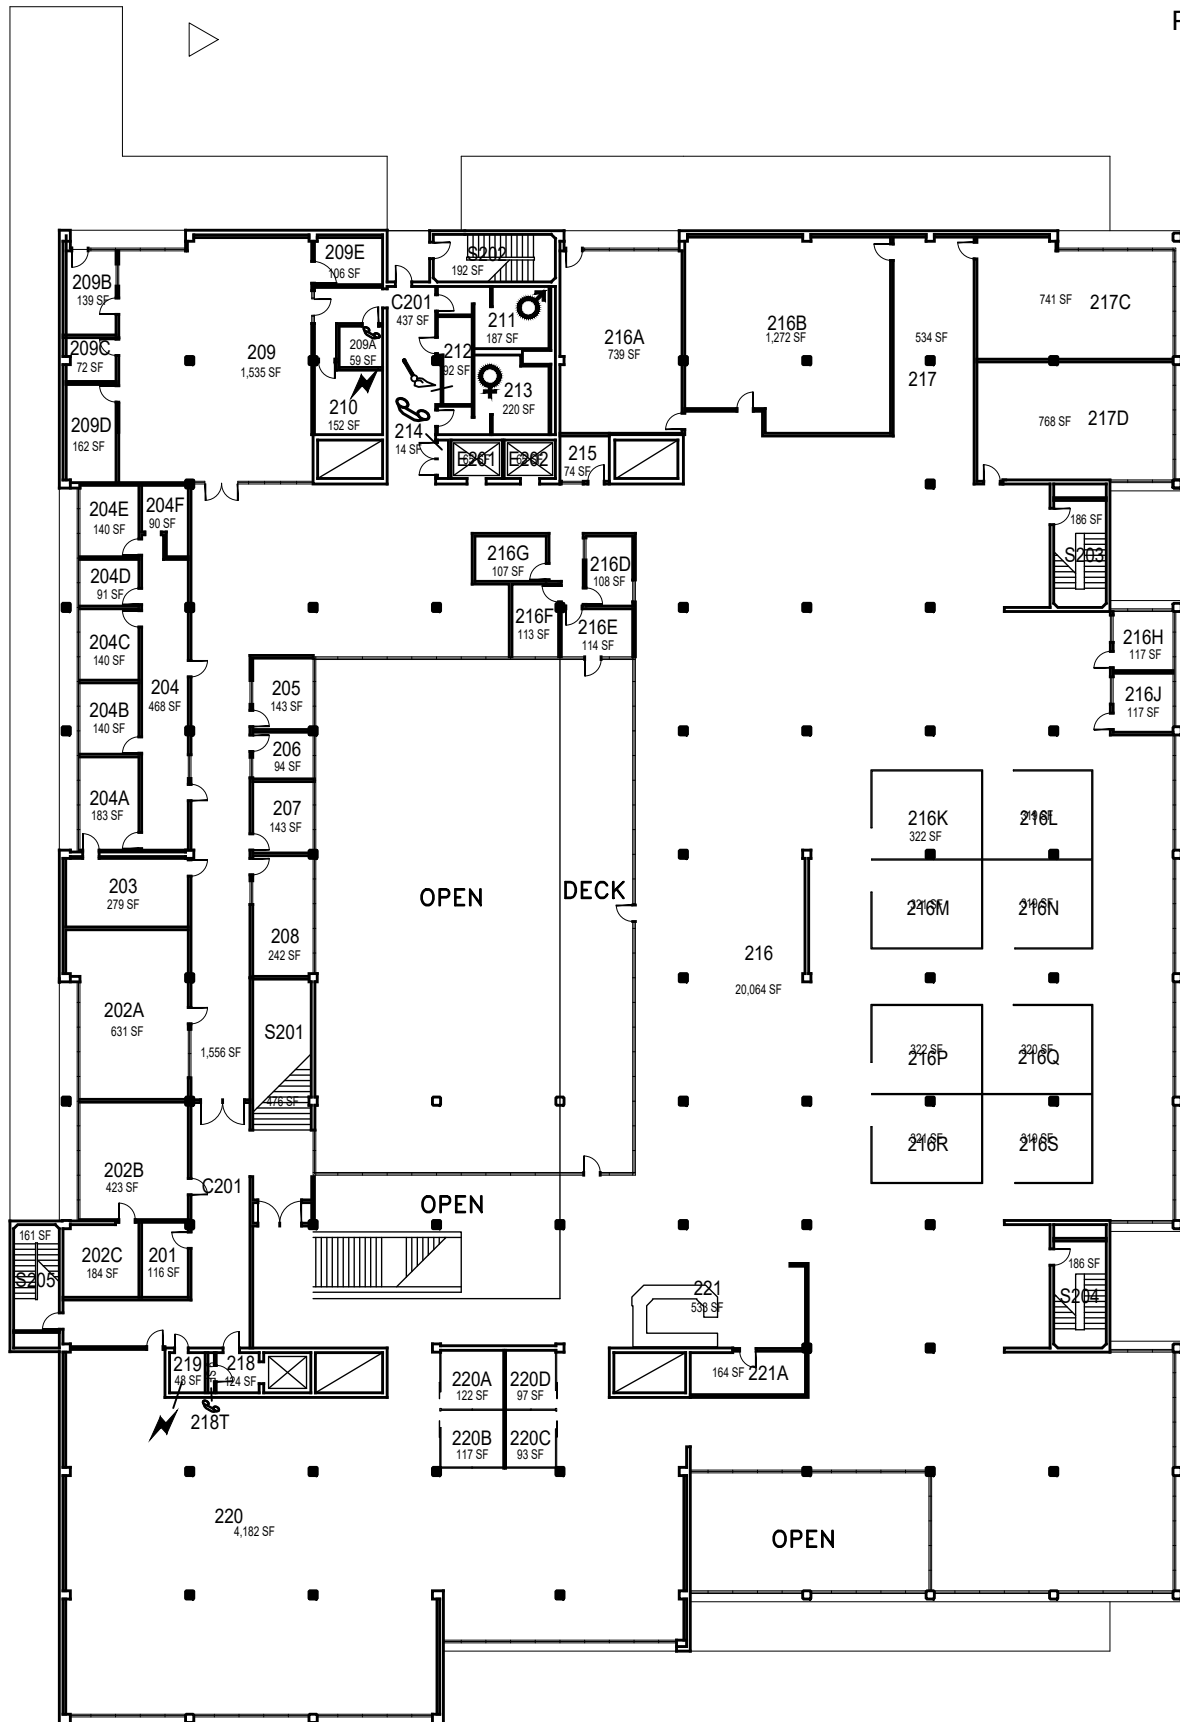

CAL POLY

Robert E. Kennedy Library


Floor 2
Space Data http://afd.calpoly.edu/facilities/spacefacility/space_data.asp

FACILITIES MANAGEMENT AND DEVELOPMENT

October 2020



1"=35'

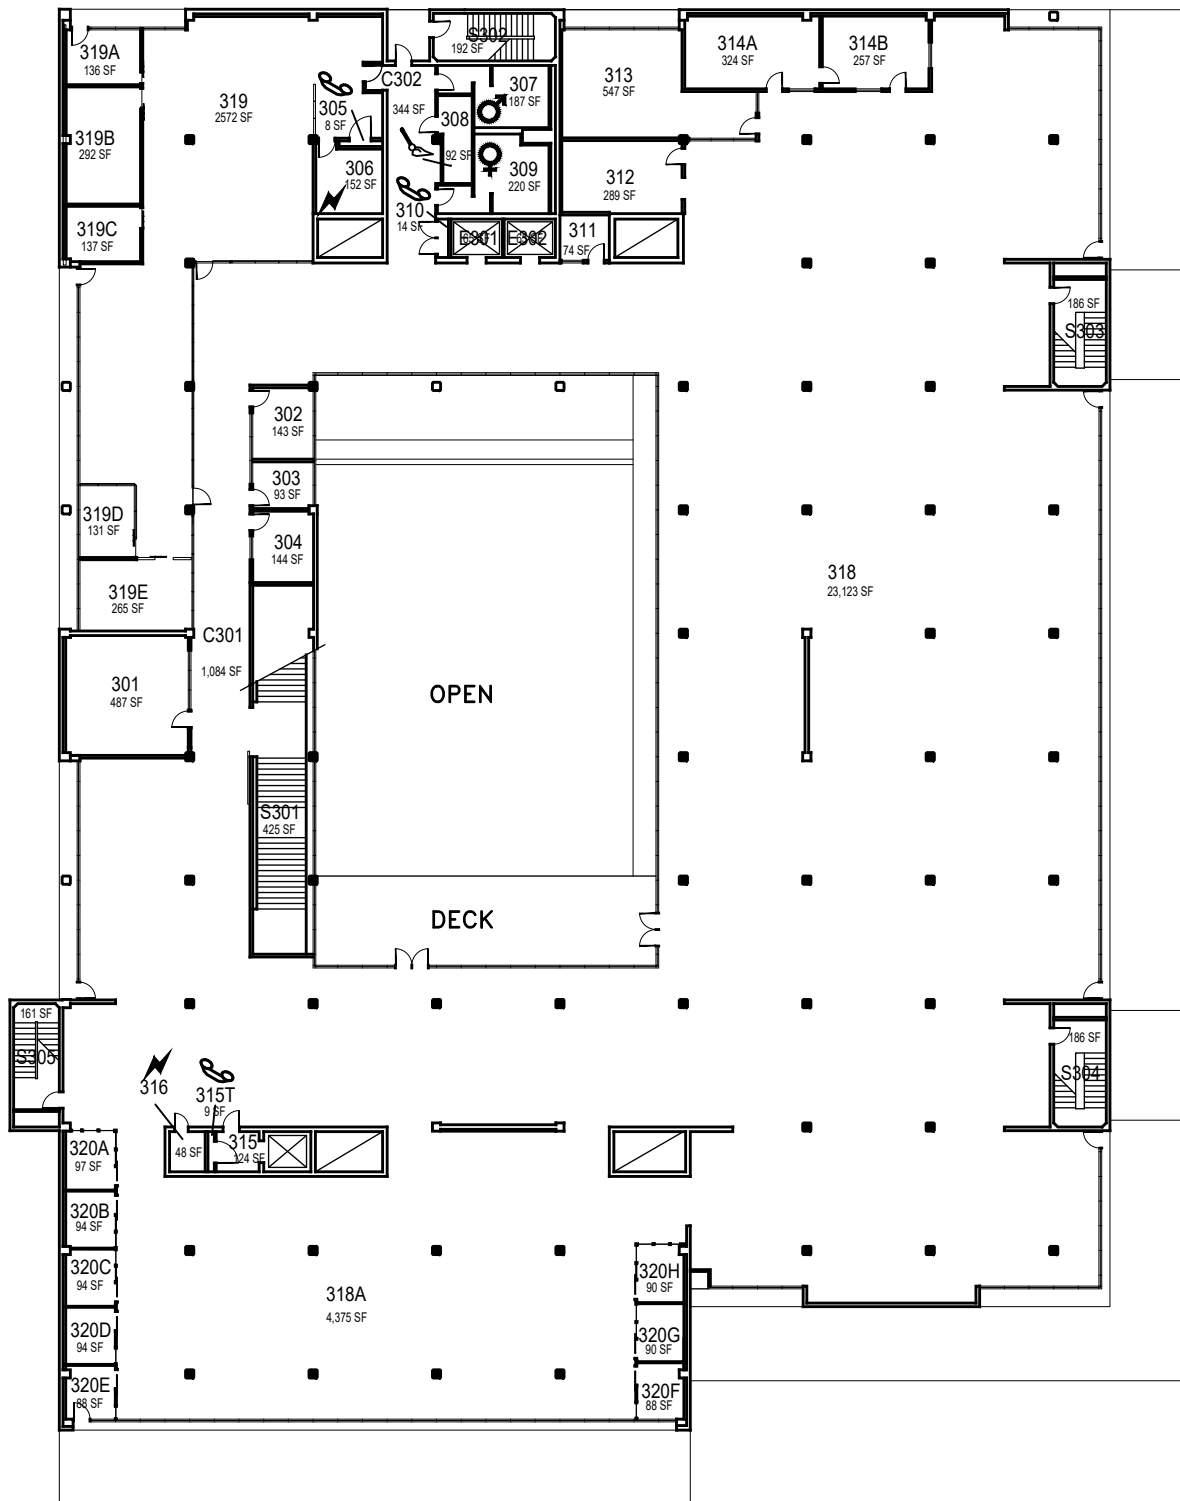

CAL POLY

Robert E. Kennedy Library


Floor 3
Space Data http://afd.calpoly.edu/facilities/spacefacility/space_data.asp

FACILITIES MANAGEMENT AND DEVELOPMENT

October 2020



1"=35'

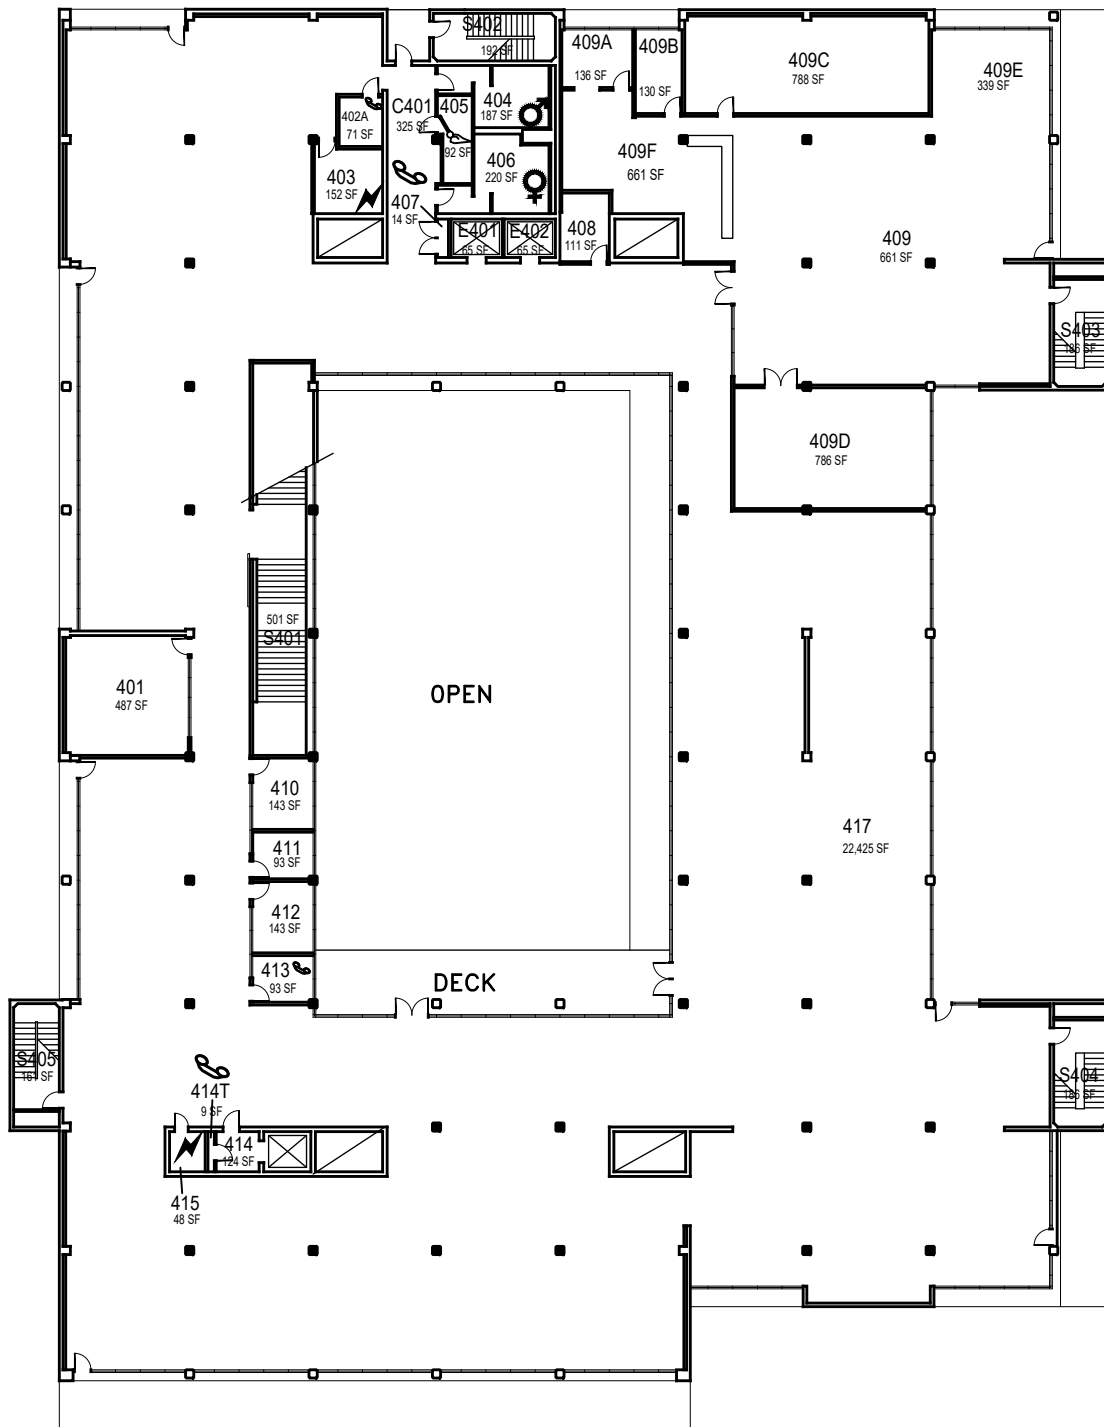


CAL POLY

Robert E. Kennedy Library

Floor 4
Space Data http://afd.calpoly.edu/facilities/spacefacility/space_data.asp



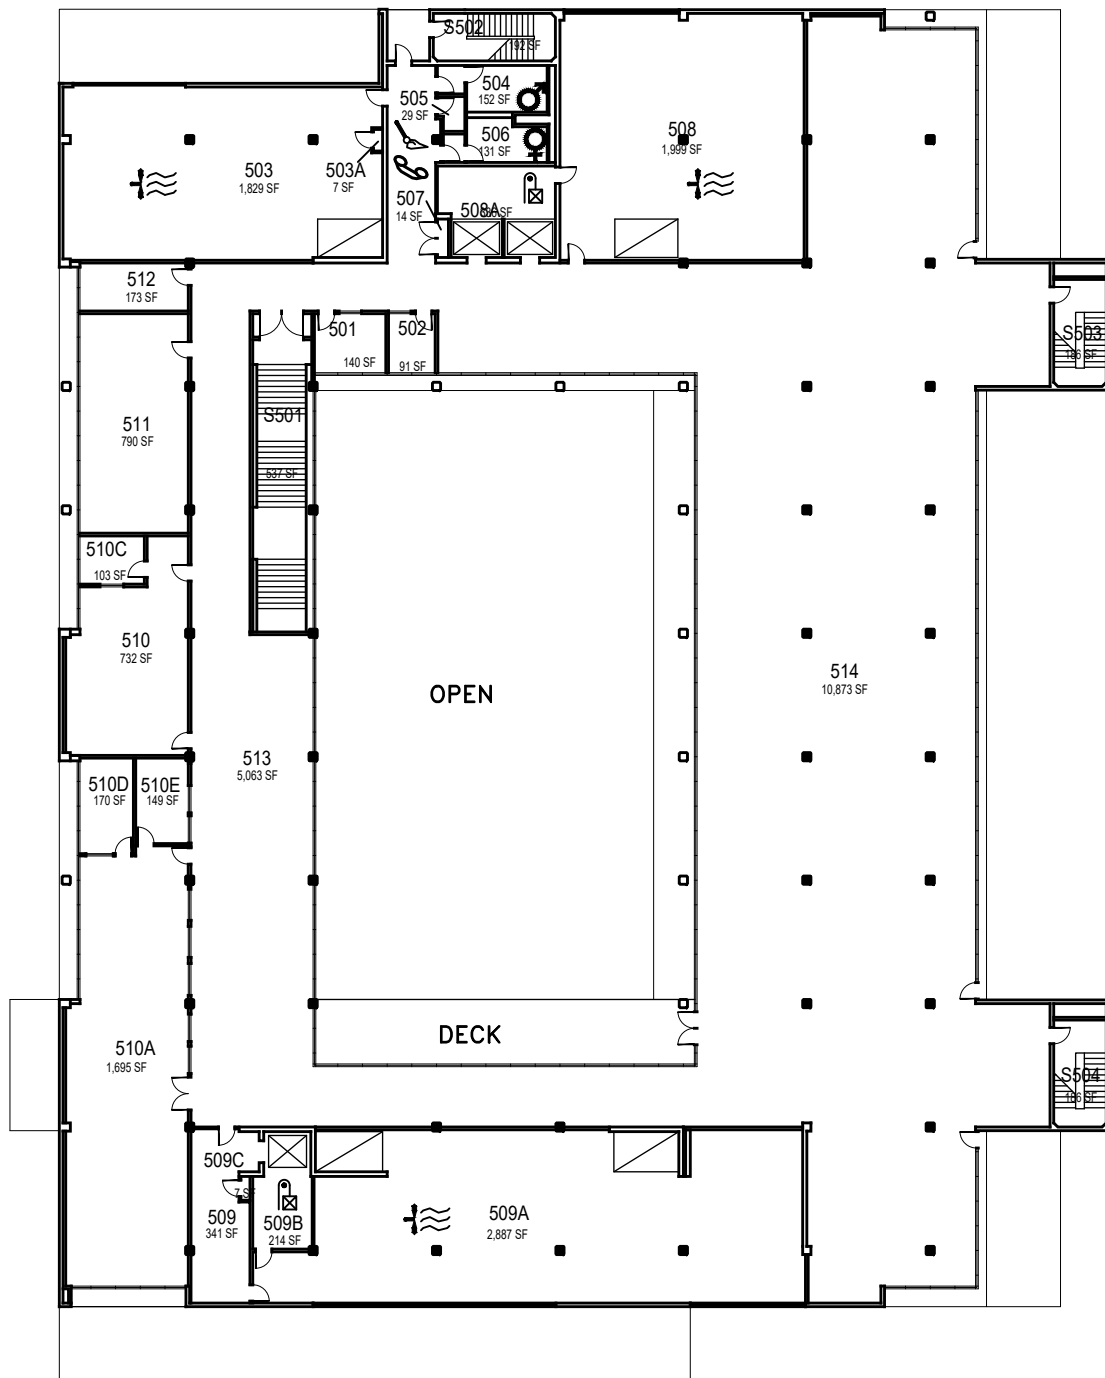

CAL POLY

Robert E. Kennedy Library

Floor 5
Space Data http://afd.calpoly.edu/facilities/spacefacility/space_data.asp

