


O:\Planroom\Database\building_Floor_Plans\Plan_Book\Building 112-0_Vista Grande.dwg AutoCAD PDF (High Quality Print).pc3 ANSI full bleed A (8.50 x 11.00 Inches) cpdf.ctb

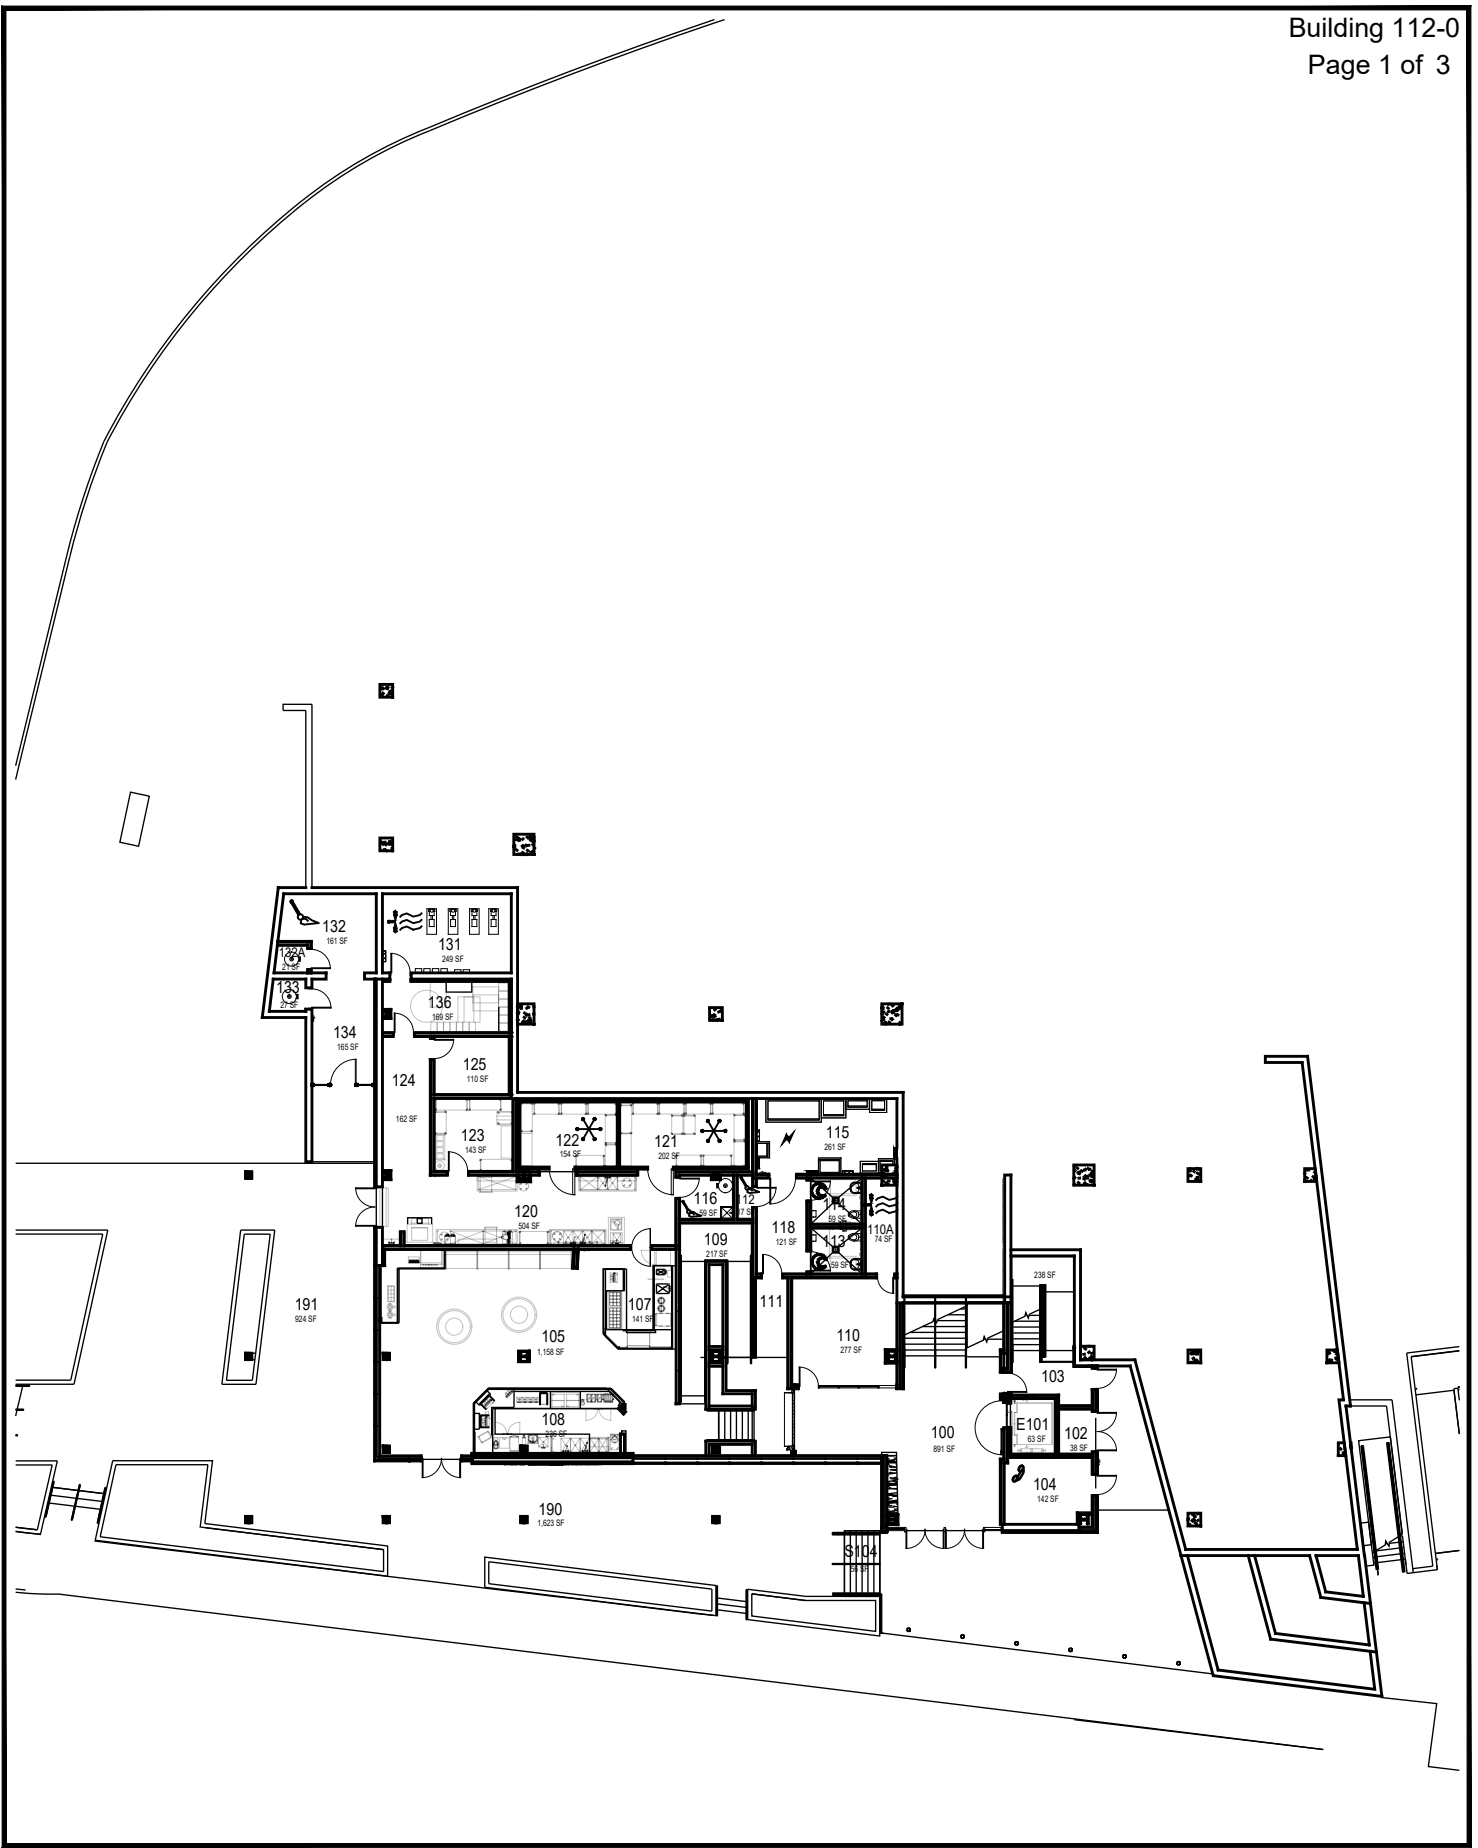

March 2022



Vista Grande

Floor 1


FACILITIES MANAGEMENT AND DEVELOPMENT

Space Data http://afd.calpoly.edu/facilities/spacefacility/space_data.asp



1" = 30'

O:\Planroom\Database\building_Floor_Plans\Plan_Book\Building 112-0_Vista Grande.dwg AutoCAD PDF (High Quality Print).pc3 ANSI full bleed A (8.50 x 11.00 Inches) cpdf.ctb

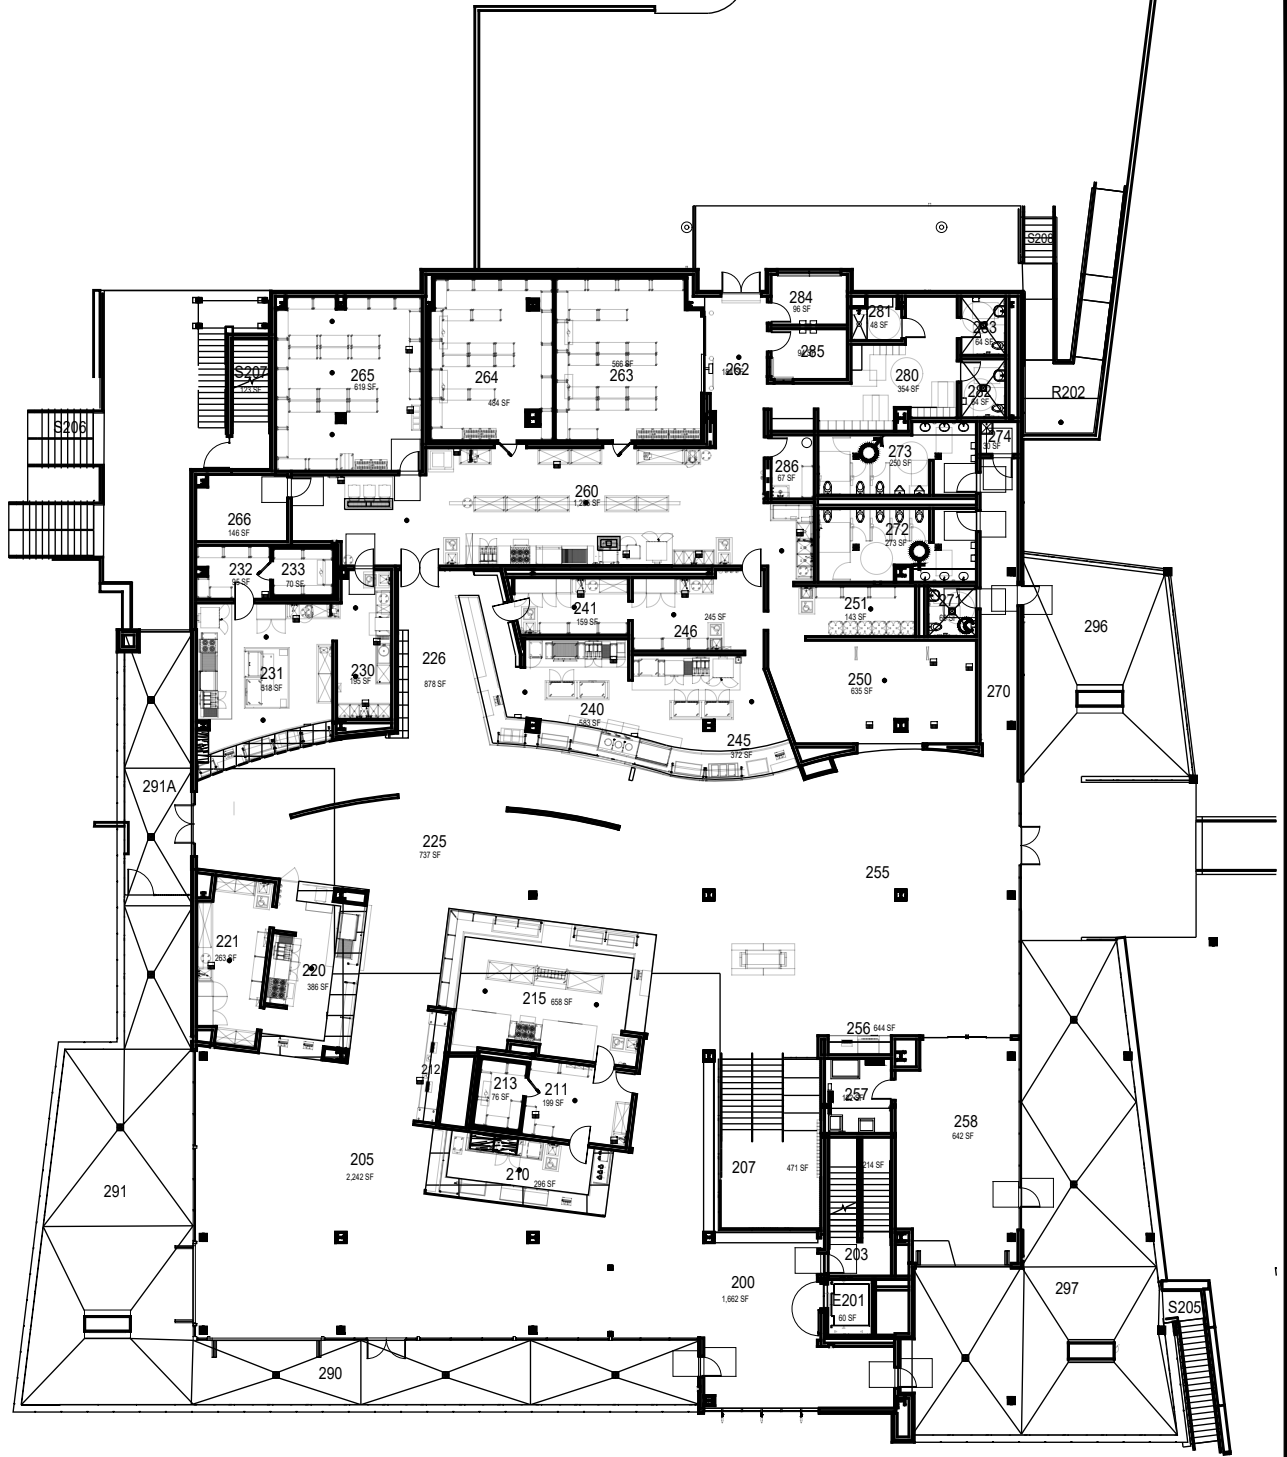

Vista Grande

Floor 2

FACILITIES MANAGEMENT AND DEVELOPMENT


Space Data http://afd.calpoly.edu/facilities/spacefacility/space_data.asp

March 2022



1" = 30'

O:\Planroom\Database\building_Floor_Plans\Plan_Book\Building 112-0_Vista Grande.dwg AutoCAD PDF (High Quality Print).pc3 ANSI full bleed A (8.50 x 11.00 Inches) cpdf.ctb

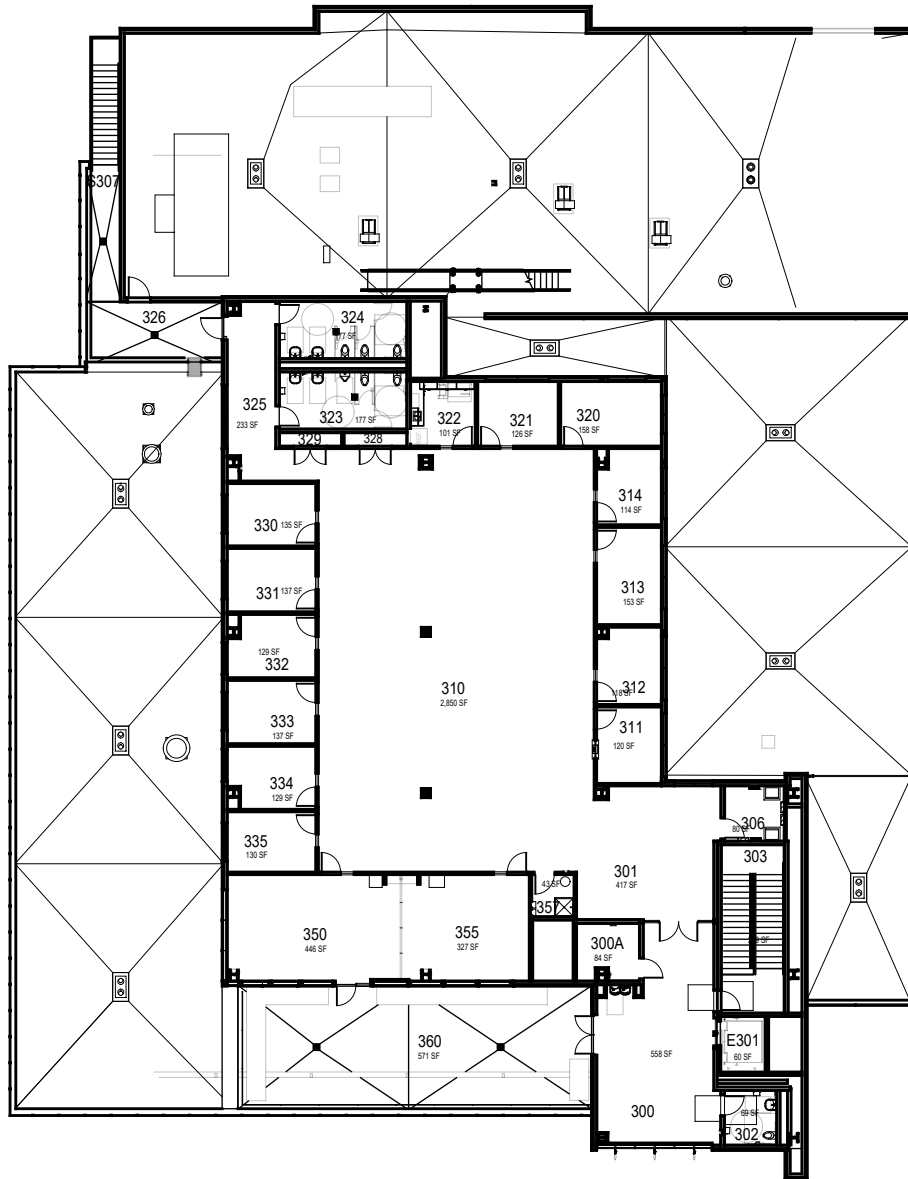

Vista Grande

Floor 3

FACILITIES MANAGEMENT AND DEVELOPMENT

Space Data http://afd.calpoly.edu/facilities/spacefacility/space_data.asp

March 2022



1" = 30'