



O:\Planroom\Database\building\\_Floor\_Plans\Plan\_Book\Building 172-E\_nipumu?.dwg AutoCAD PDF (High Quality Print).pc3 ANSI full bleed A (8.50 x 11.00 inches) cplfp.ctb

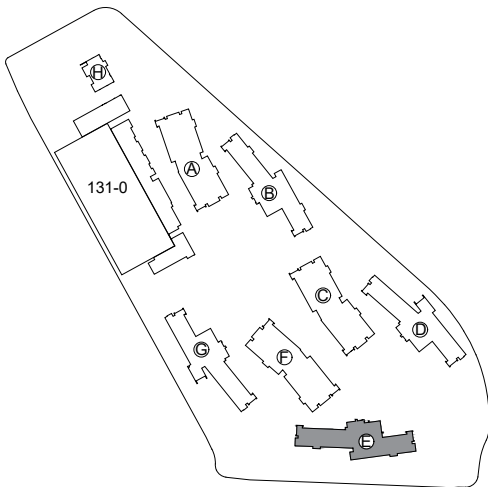

VICINITY MAP

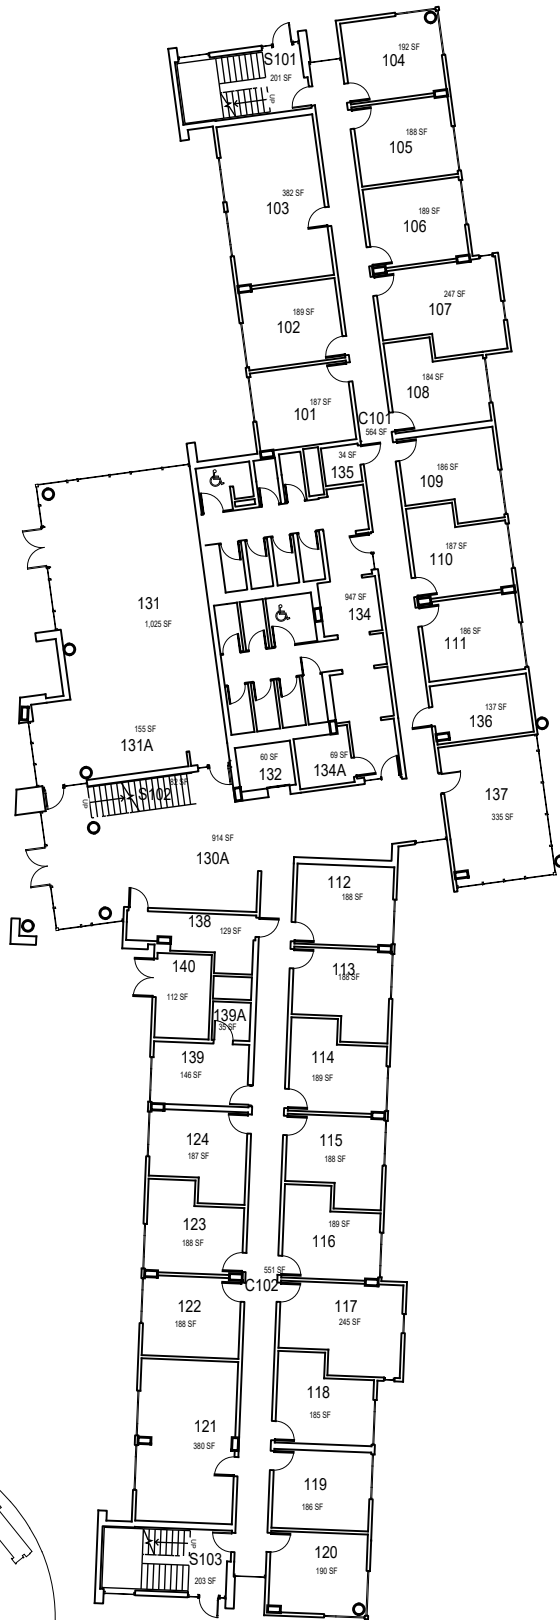


**CAL POLY**

nipumu?

Floor 1  
Space Data [http://afd.calpoly.edu/facilities/spacefacility/space\\_data.asp](http://afd.calpoly.edu/facilities/spacefacility/space_data.asp)



FACILITIES MANAGEMENT AND DEVELOPMENT

October 2020

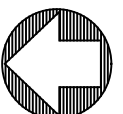

1" = 30'

O:\Planroom\Database\building\\_Floor\_Plans\Plan\_Book\Building 172-E\_nipumu?.dwg AutoCAD PDF (High Quality Print).pc3 ANSI full bleed A (8.50 x 11.00 Inches) cpdf.ctb

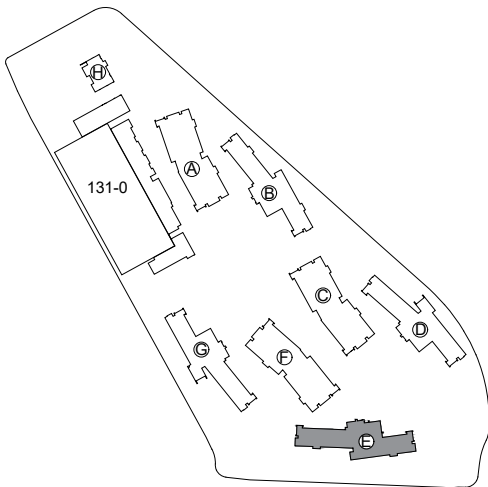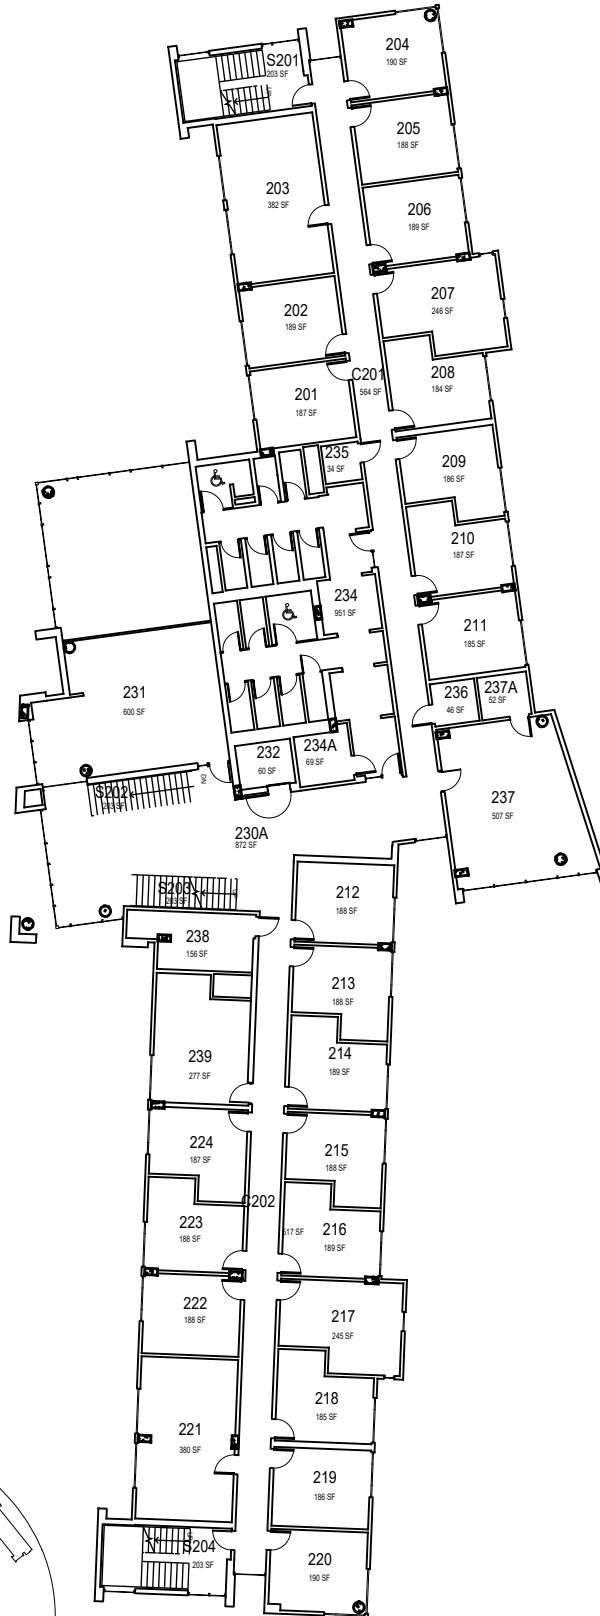

VICINITY MAP




**CAL POLY**

nipumu?

Floor 2  
Space Data [http://afd.calpoly.edu/facilities/spacefacility/space\\_data.asp](http://afd.calpoly.edu/facilities/spacefacility/space_data.asp)



FACILITIES MANAGEMENT AND DEVELOPMENT

October 2020

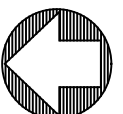

1" = 30'

O:\Planroom\Database\building\\_Floor\_Plans\Plan\_Book\Building 172-E\_nipumu?.dwg AutoCAD PDF (High Quality Print).pc3 ANSI full bleed A (8.50 x 11.00 Inches) cpdf.ctb

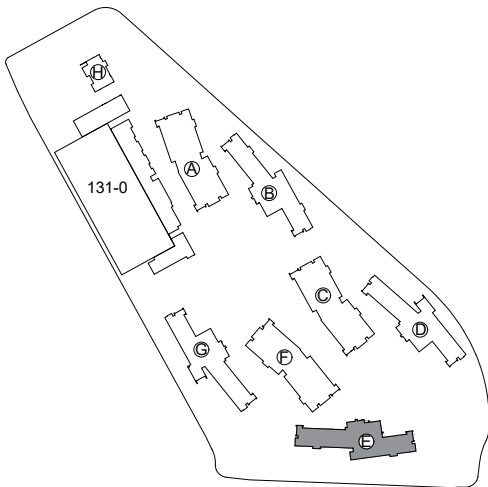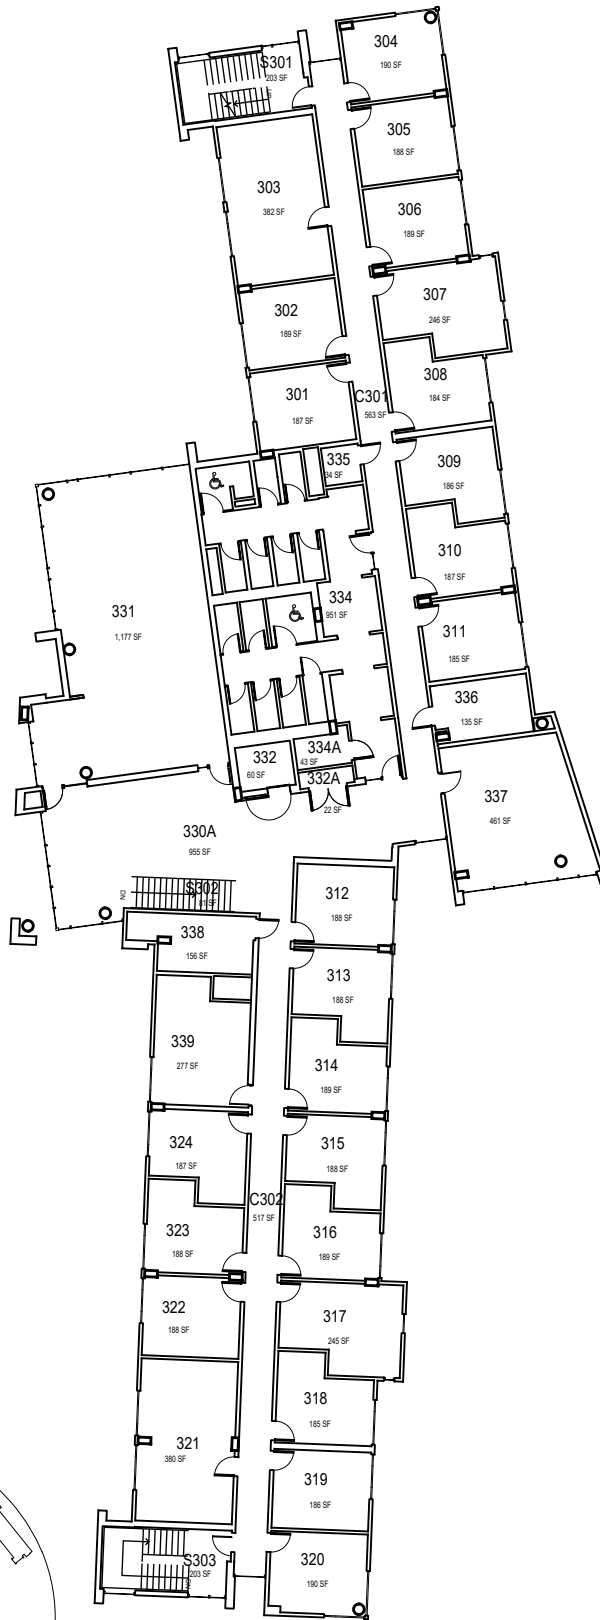

VICINITY MAP




**CAL POLY**

nipumu?

Floor 3  
Space Data [http://afd.calpoly.edu/facilities/spacefacility/space\\_data.asp](http://afd.calpoly.edu/facilities/spacefacility/space_data.asp)

FACILITIES MANAGEMENT AND DEVELOPMENT

October 2020

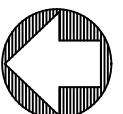

1" = 30'