




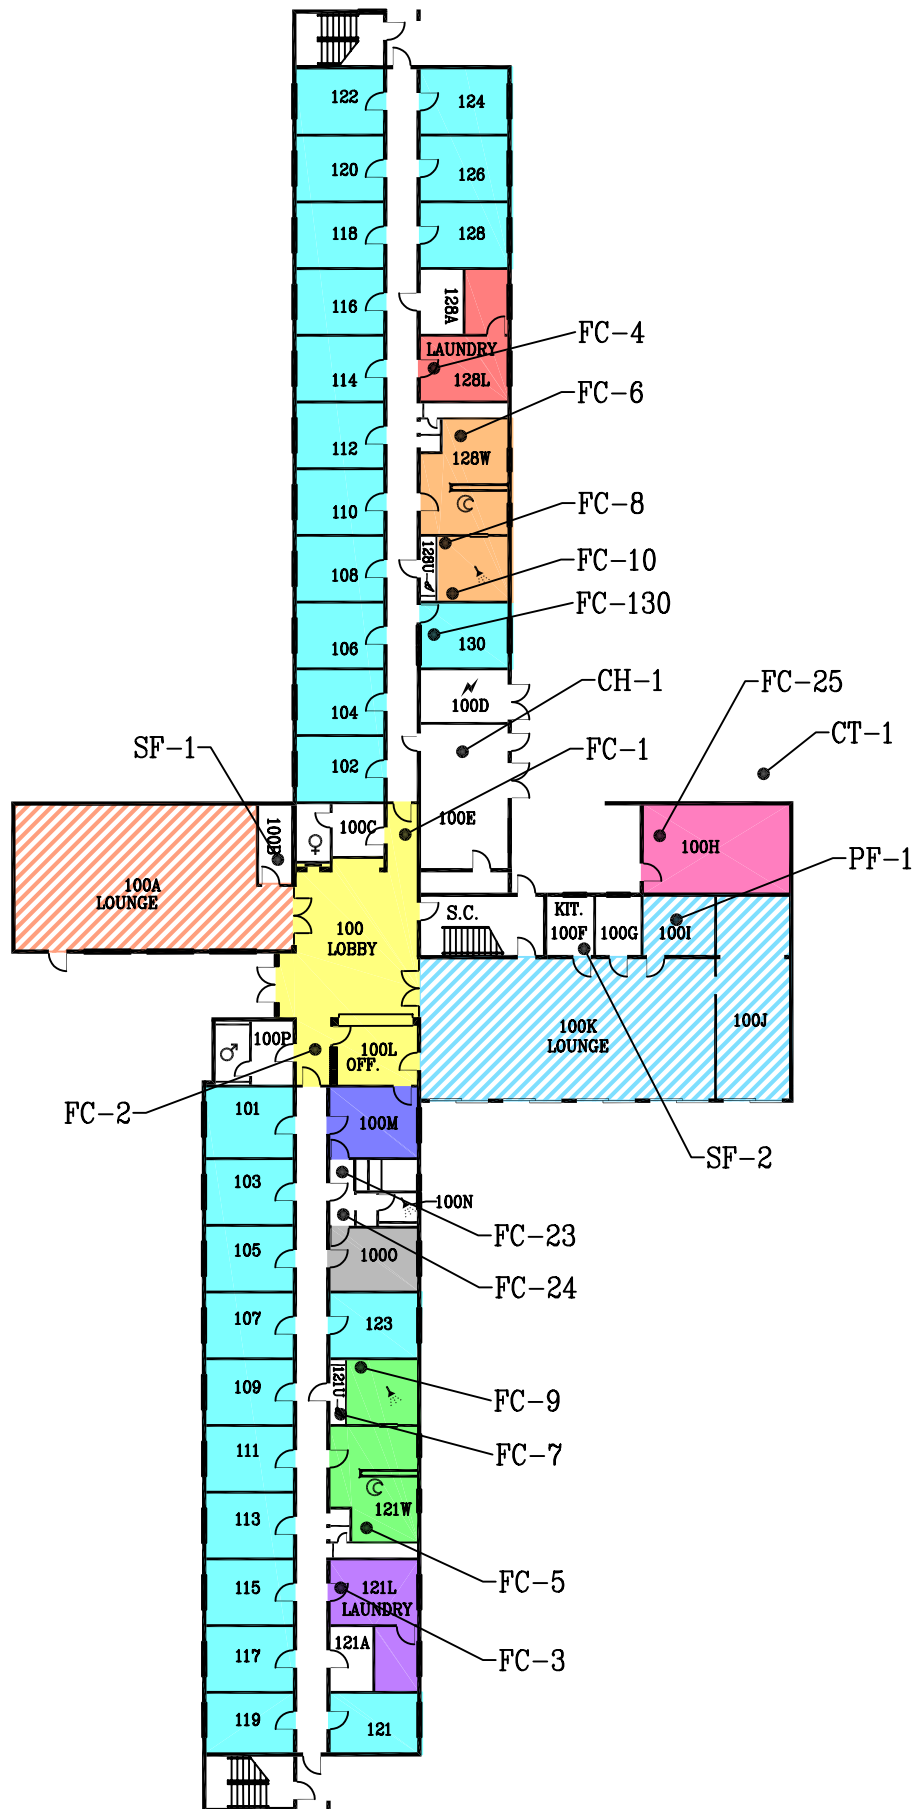

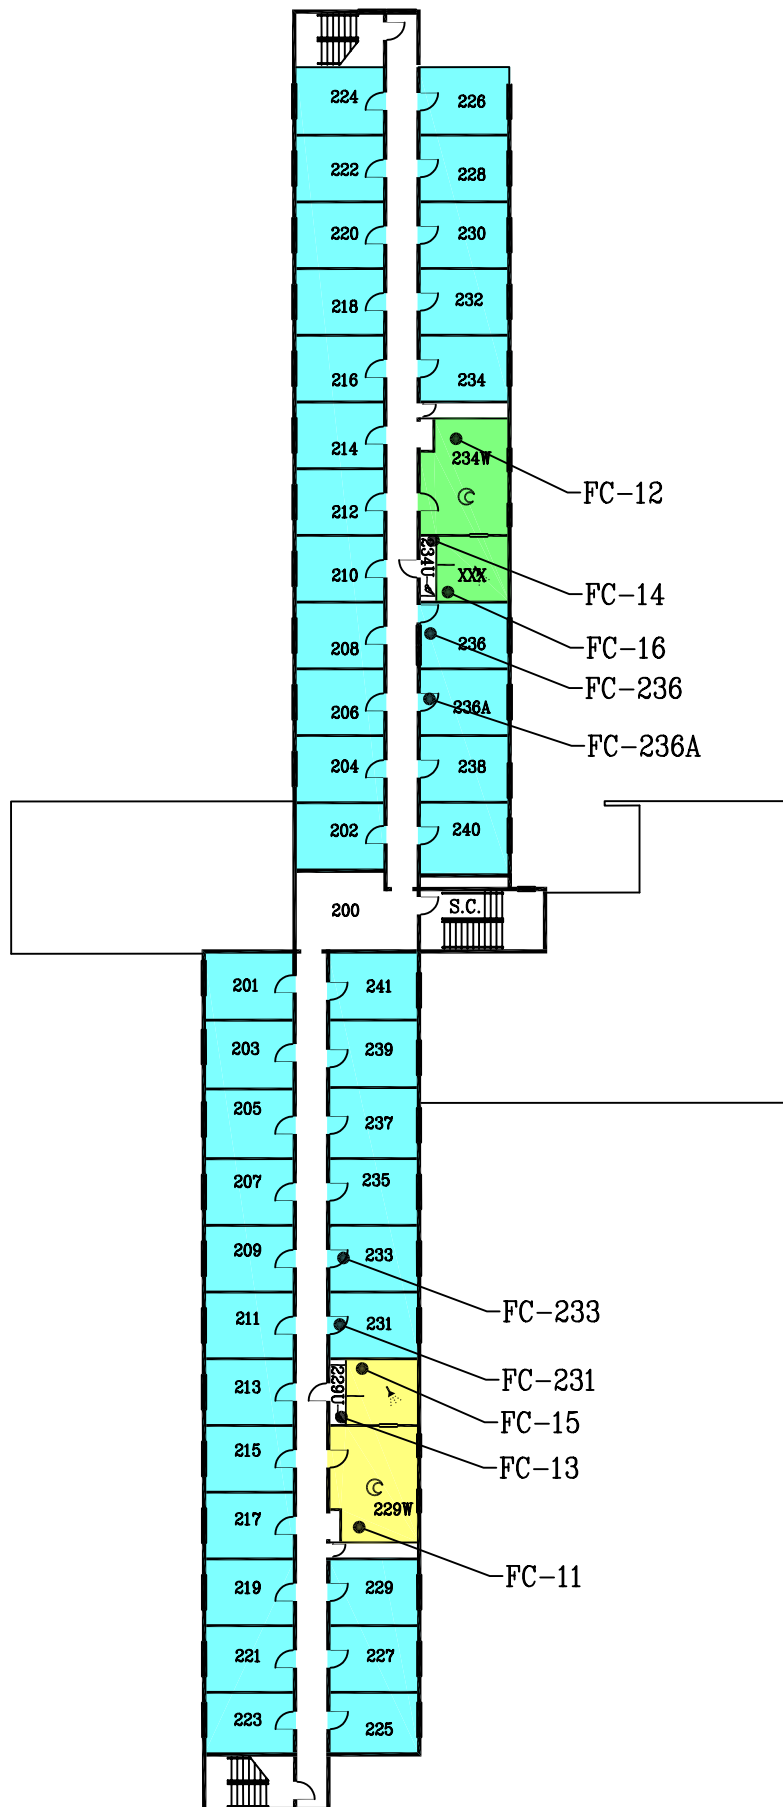




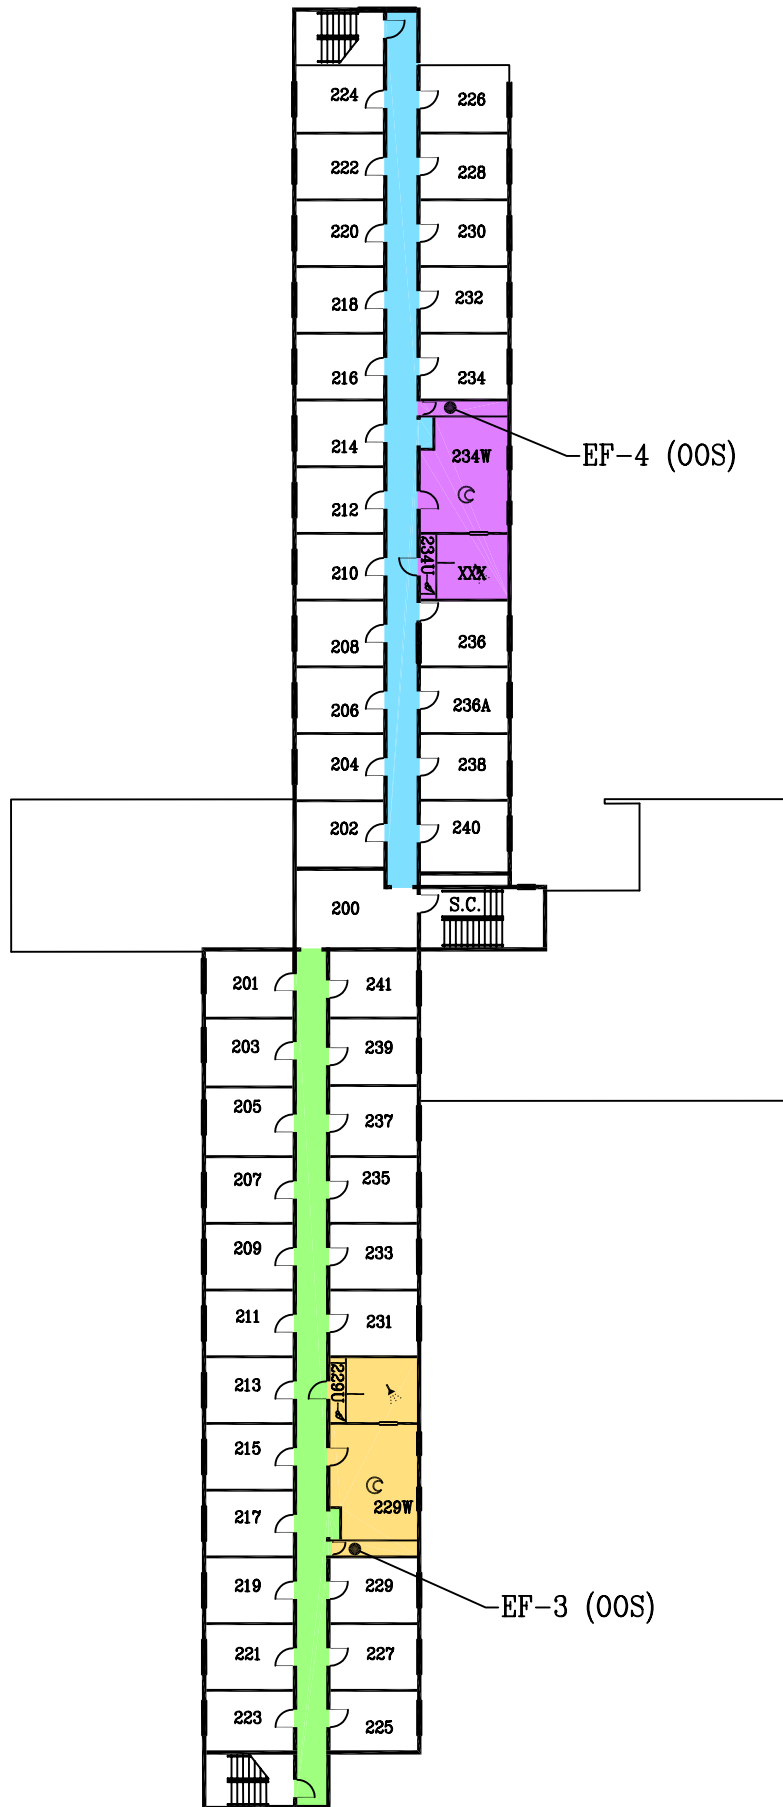

EXHAUST ZONES

- EF-3
- EF-4
- EF-7
- EF-8

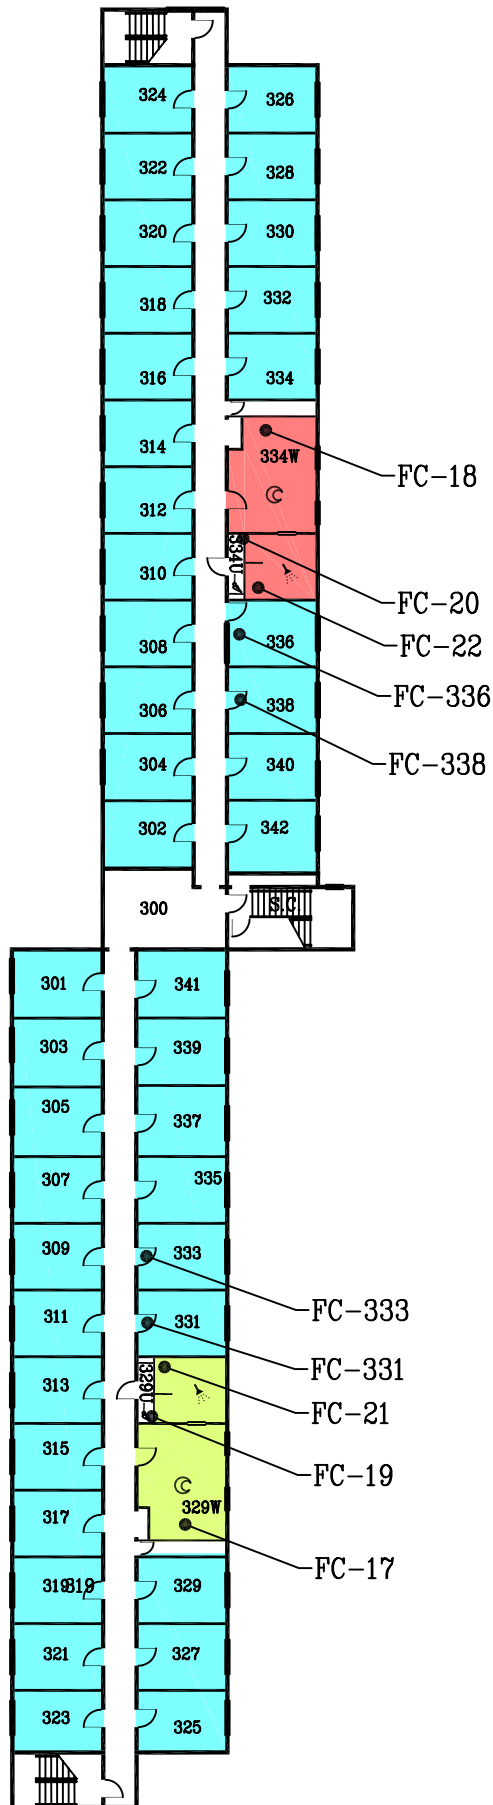

**HEATING &
COOLING ZONES**

FC-17,19,21
FC-18,20,22
Individual
room FC units

