

O:\Planroom\Database\building_Floor_Plans\Plan_Book\Building 171-G_Gypsum.dwg

CAL POLY

Gypsum

Poly Canyon Village

SAN LUIS OBISPO

www.facilities.calpoly.edu



Facility Services Facilities Planning and Capital Projects

Floor 1

July 2017





1"=35'

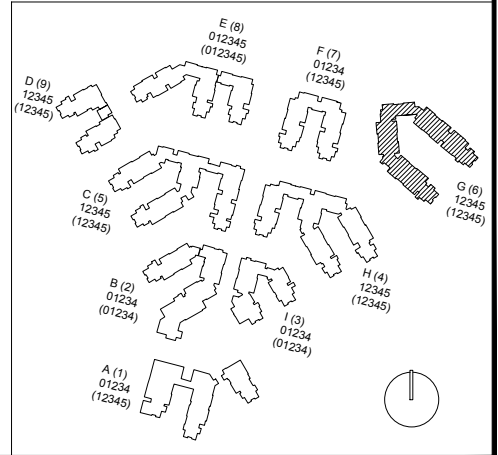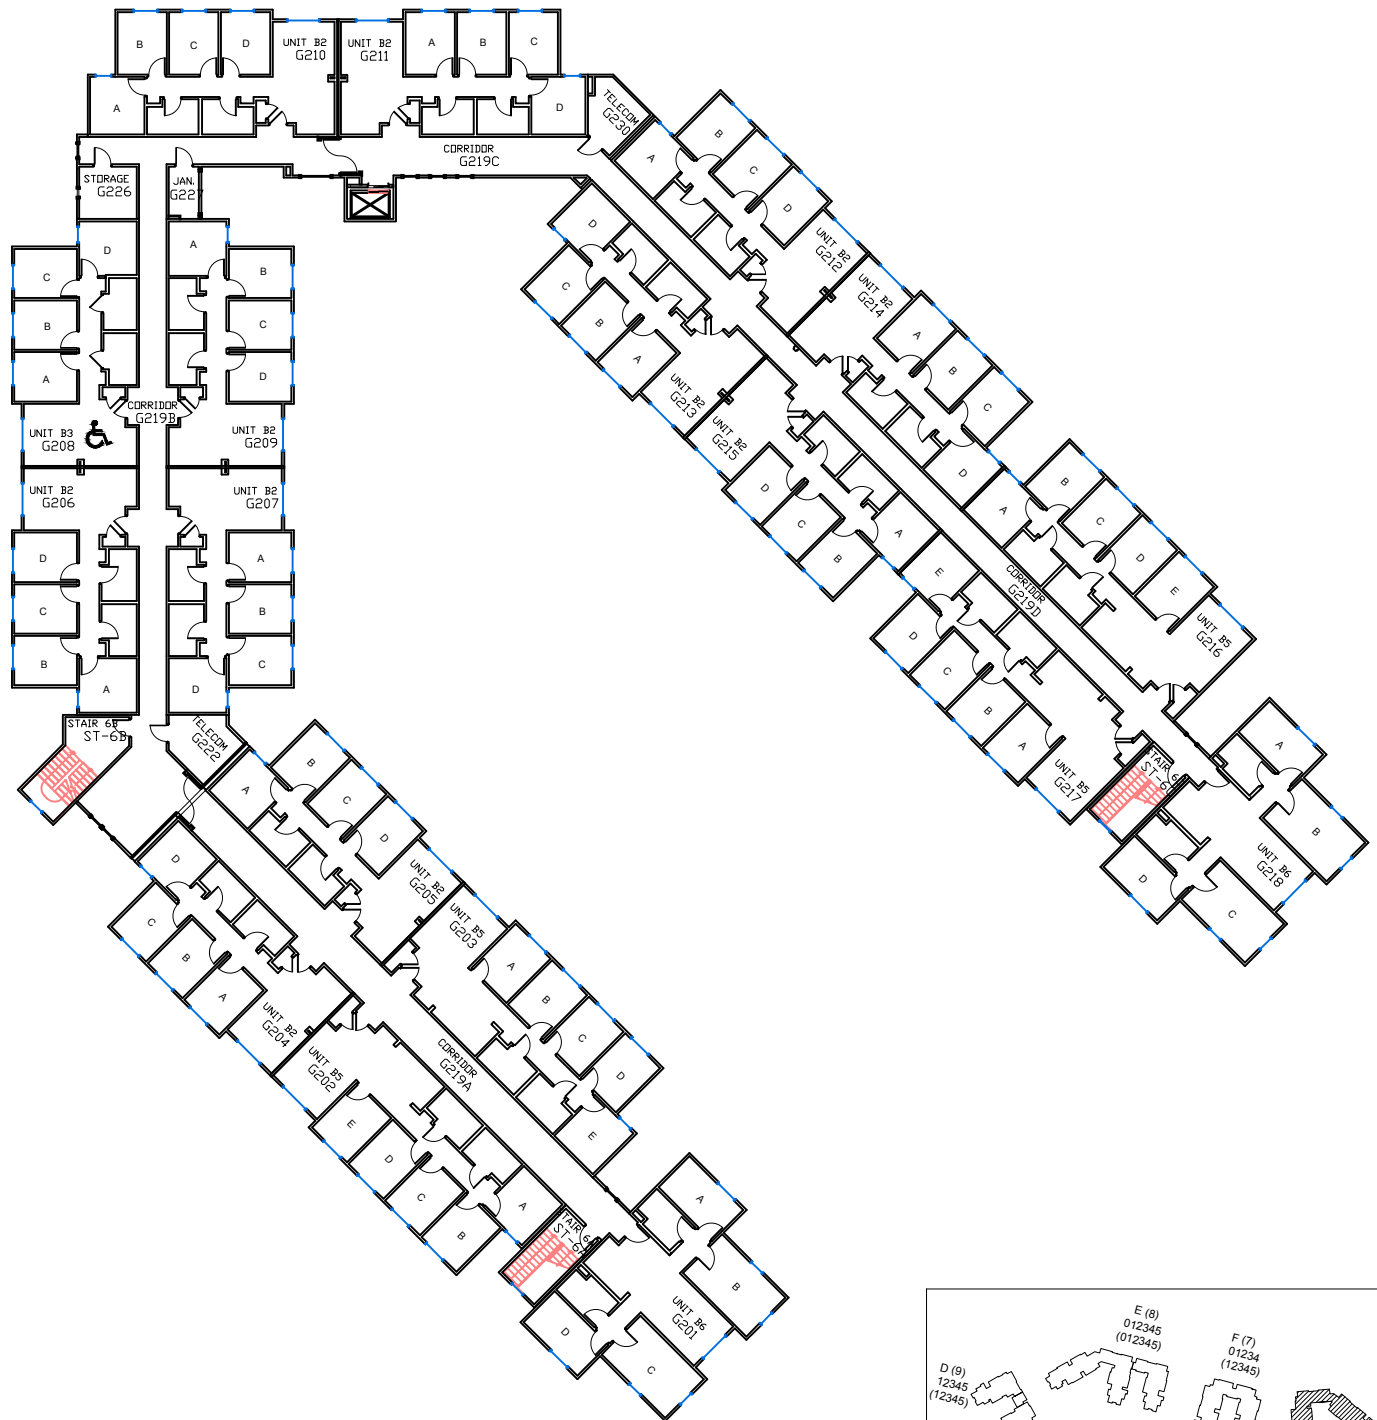



O:\Planroom\Database\building_Floor_Plans\Plan_Book\Building 171-G_Gypsum.dwg



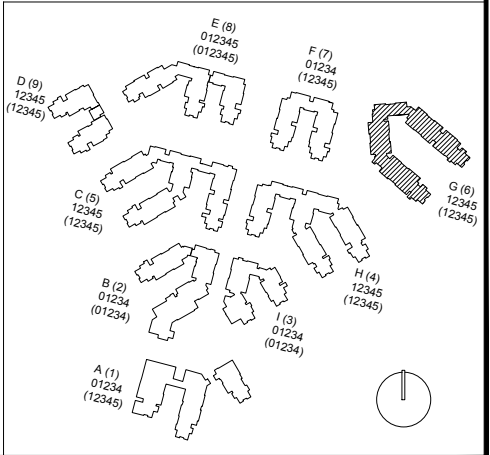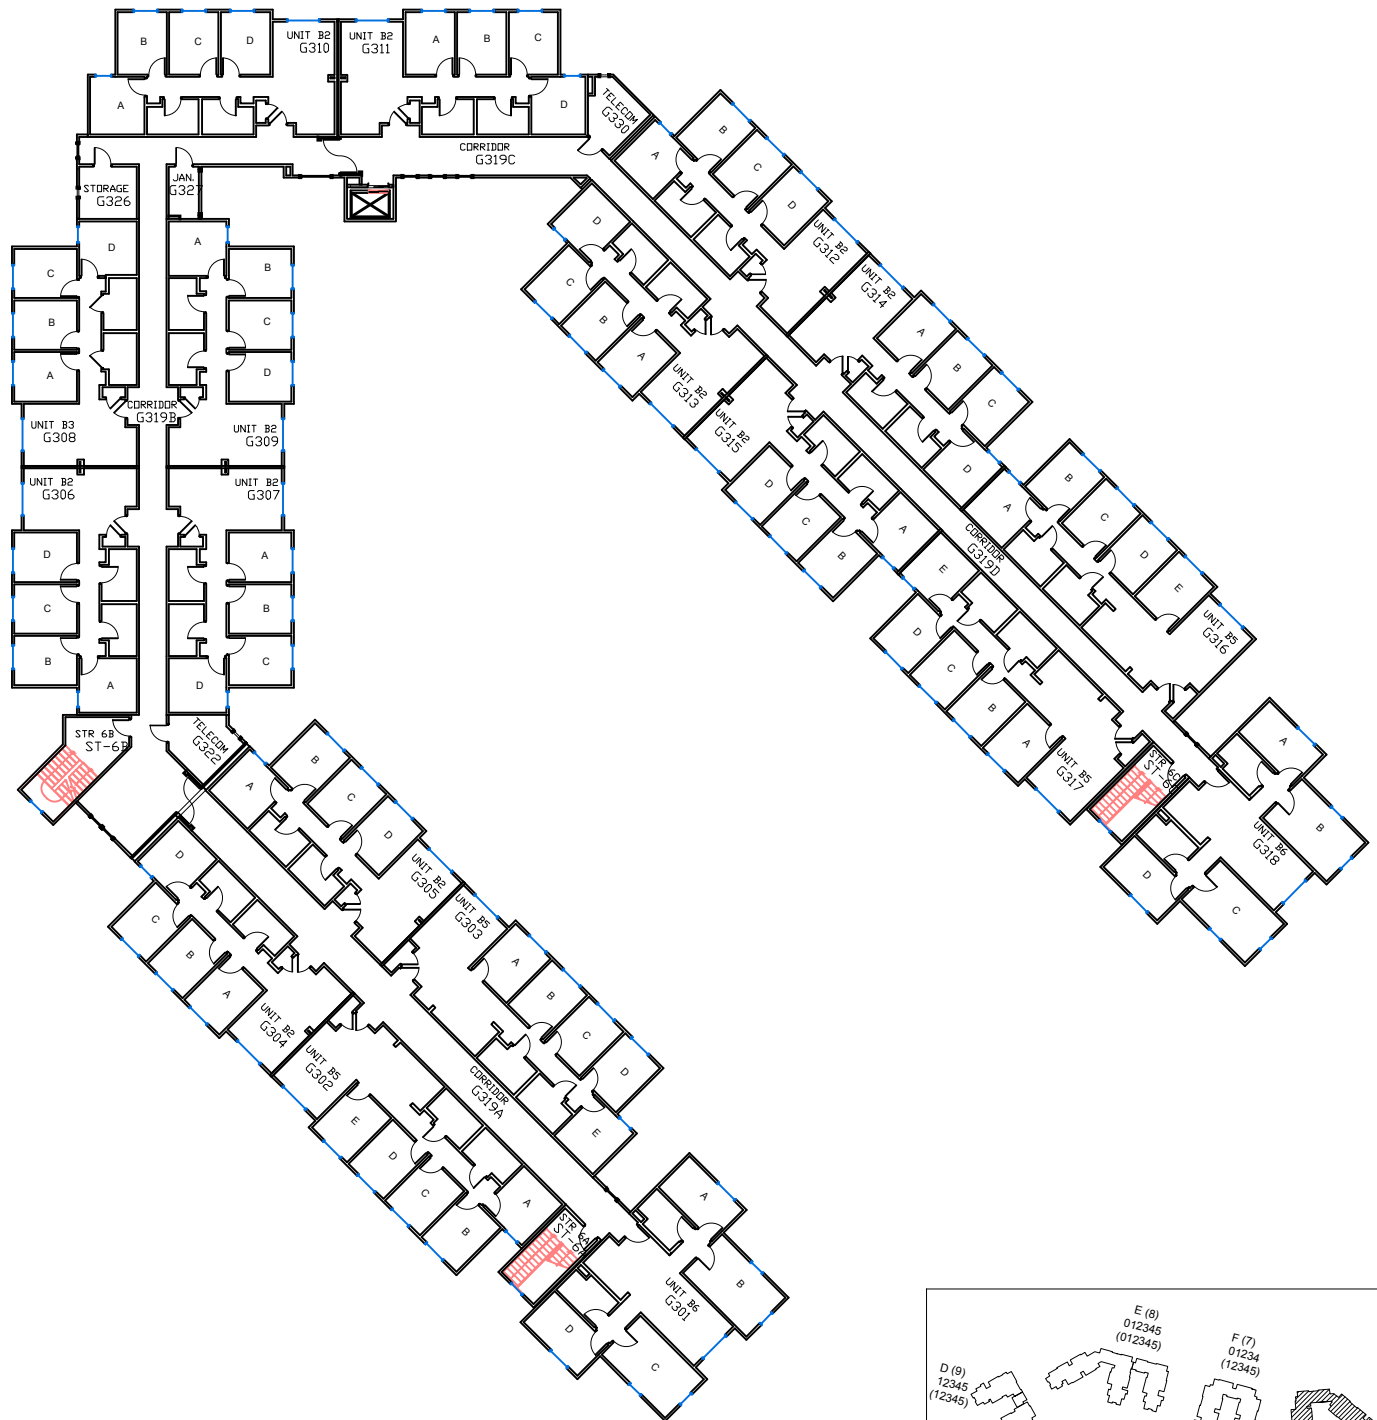



O:\Planroom\Database\building_Floor_Plans\Plan_Book\Building 171-G_Gypsum.dwg



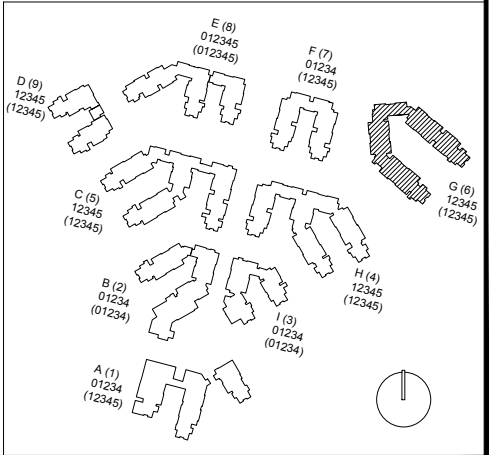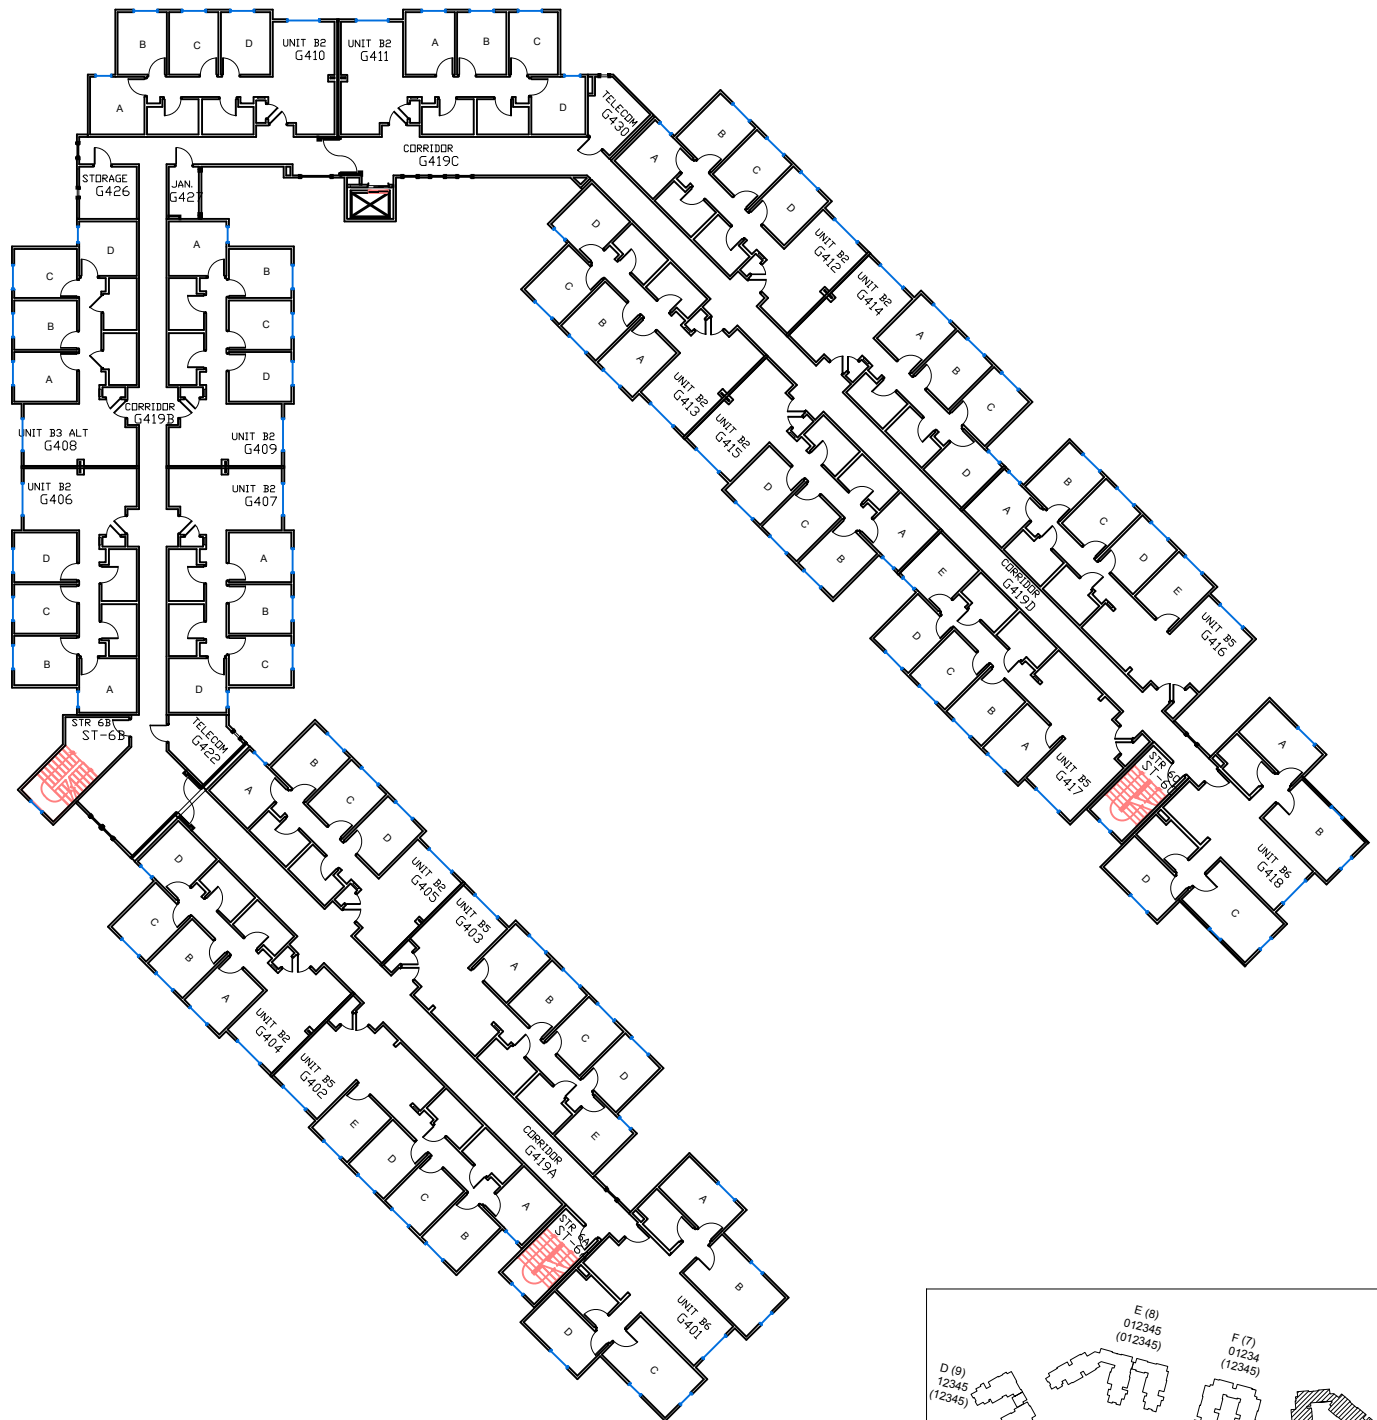

O:\Planroom\Database\building_Floor_Plans\Plan_Book\Building 171-G_Gypsum.dwg



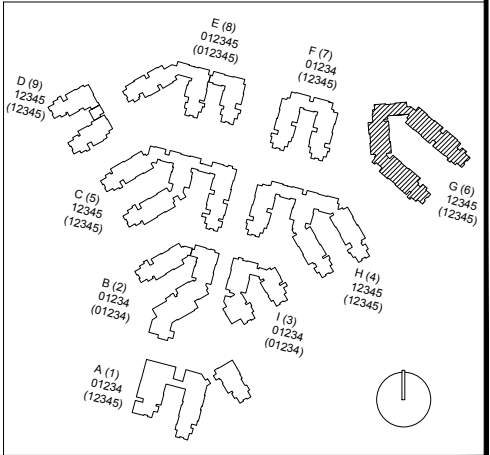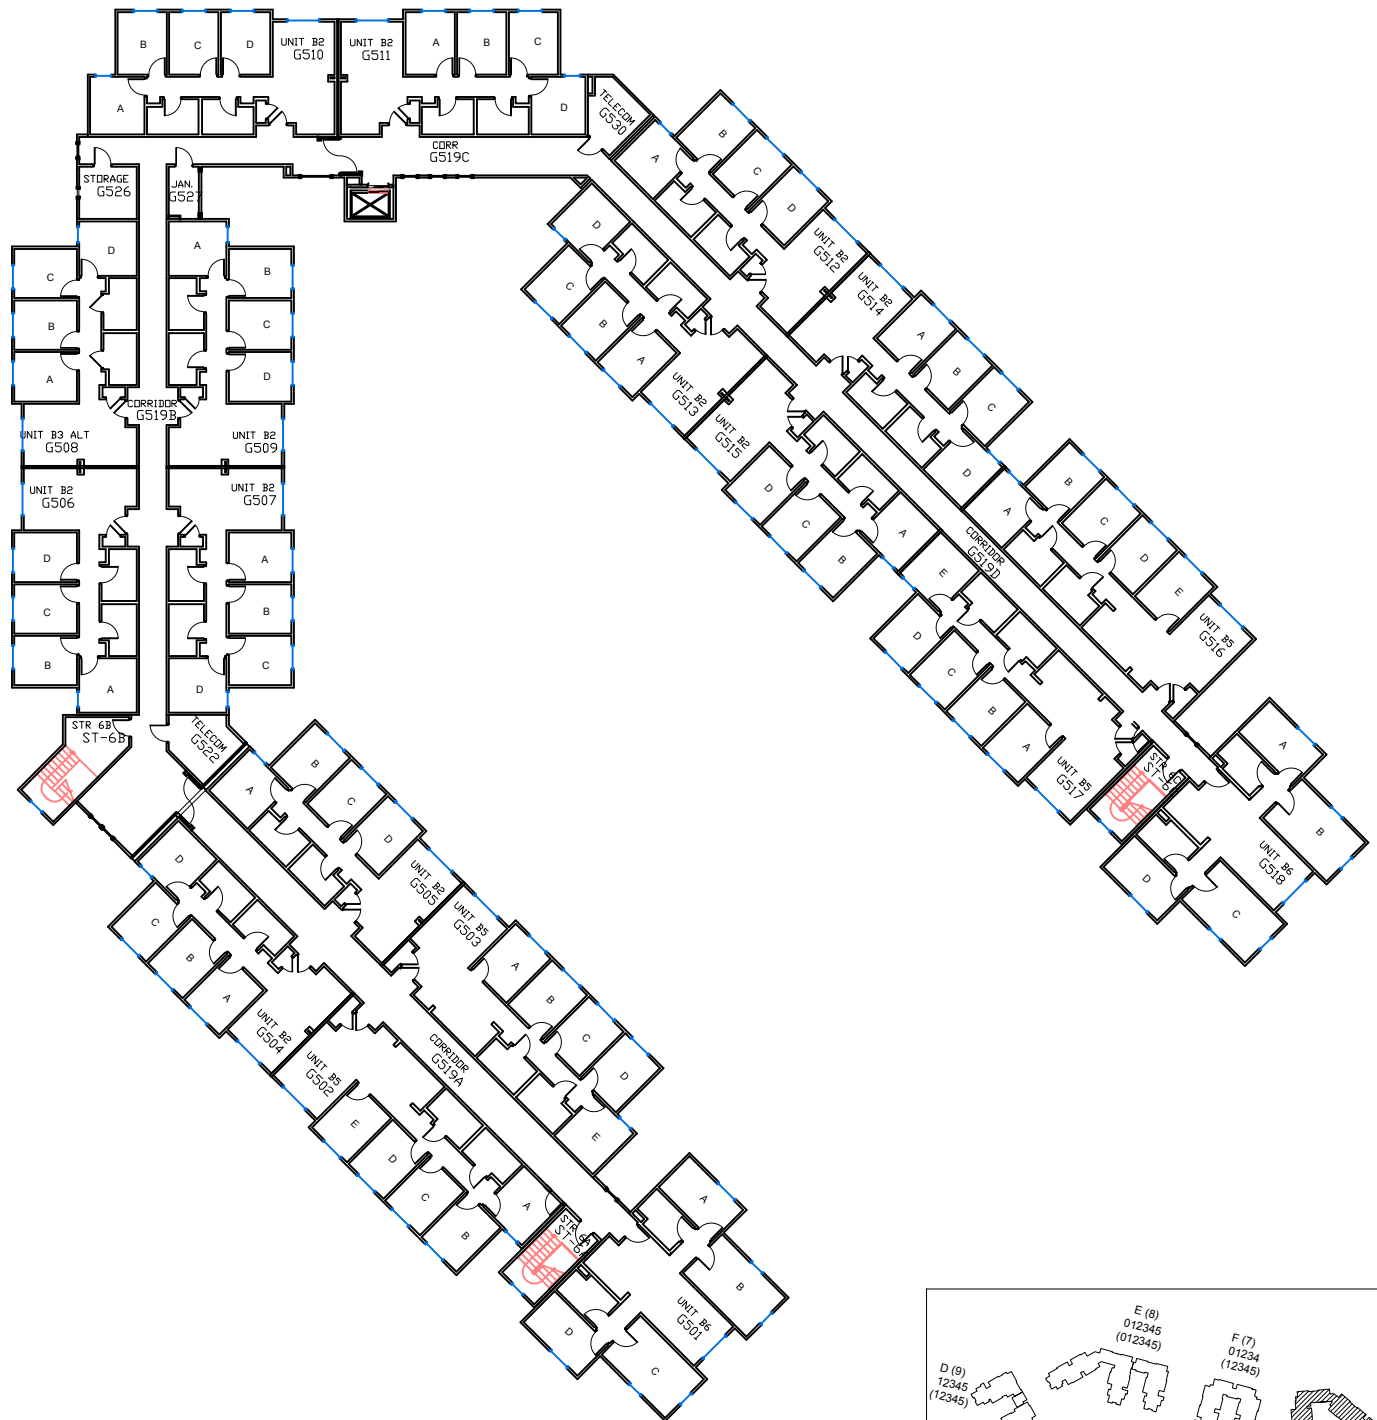

O:\Planroom\Database\building_Floor_Plans\Plan_Book\Building 171-G_Gypsum.dwg

